
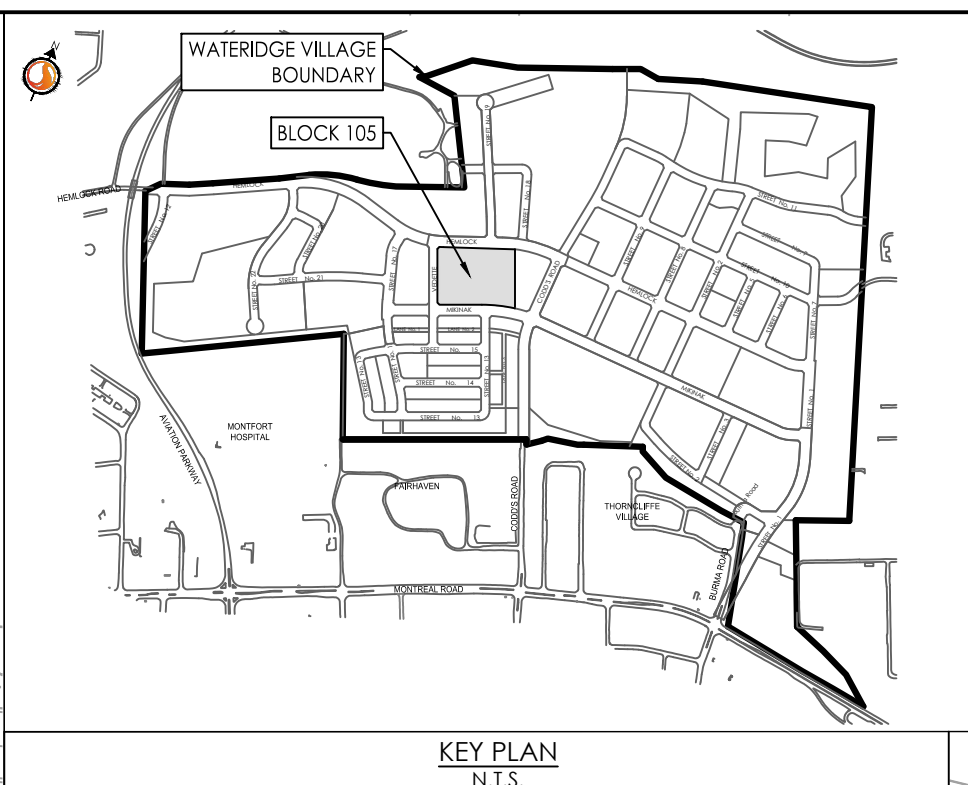


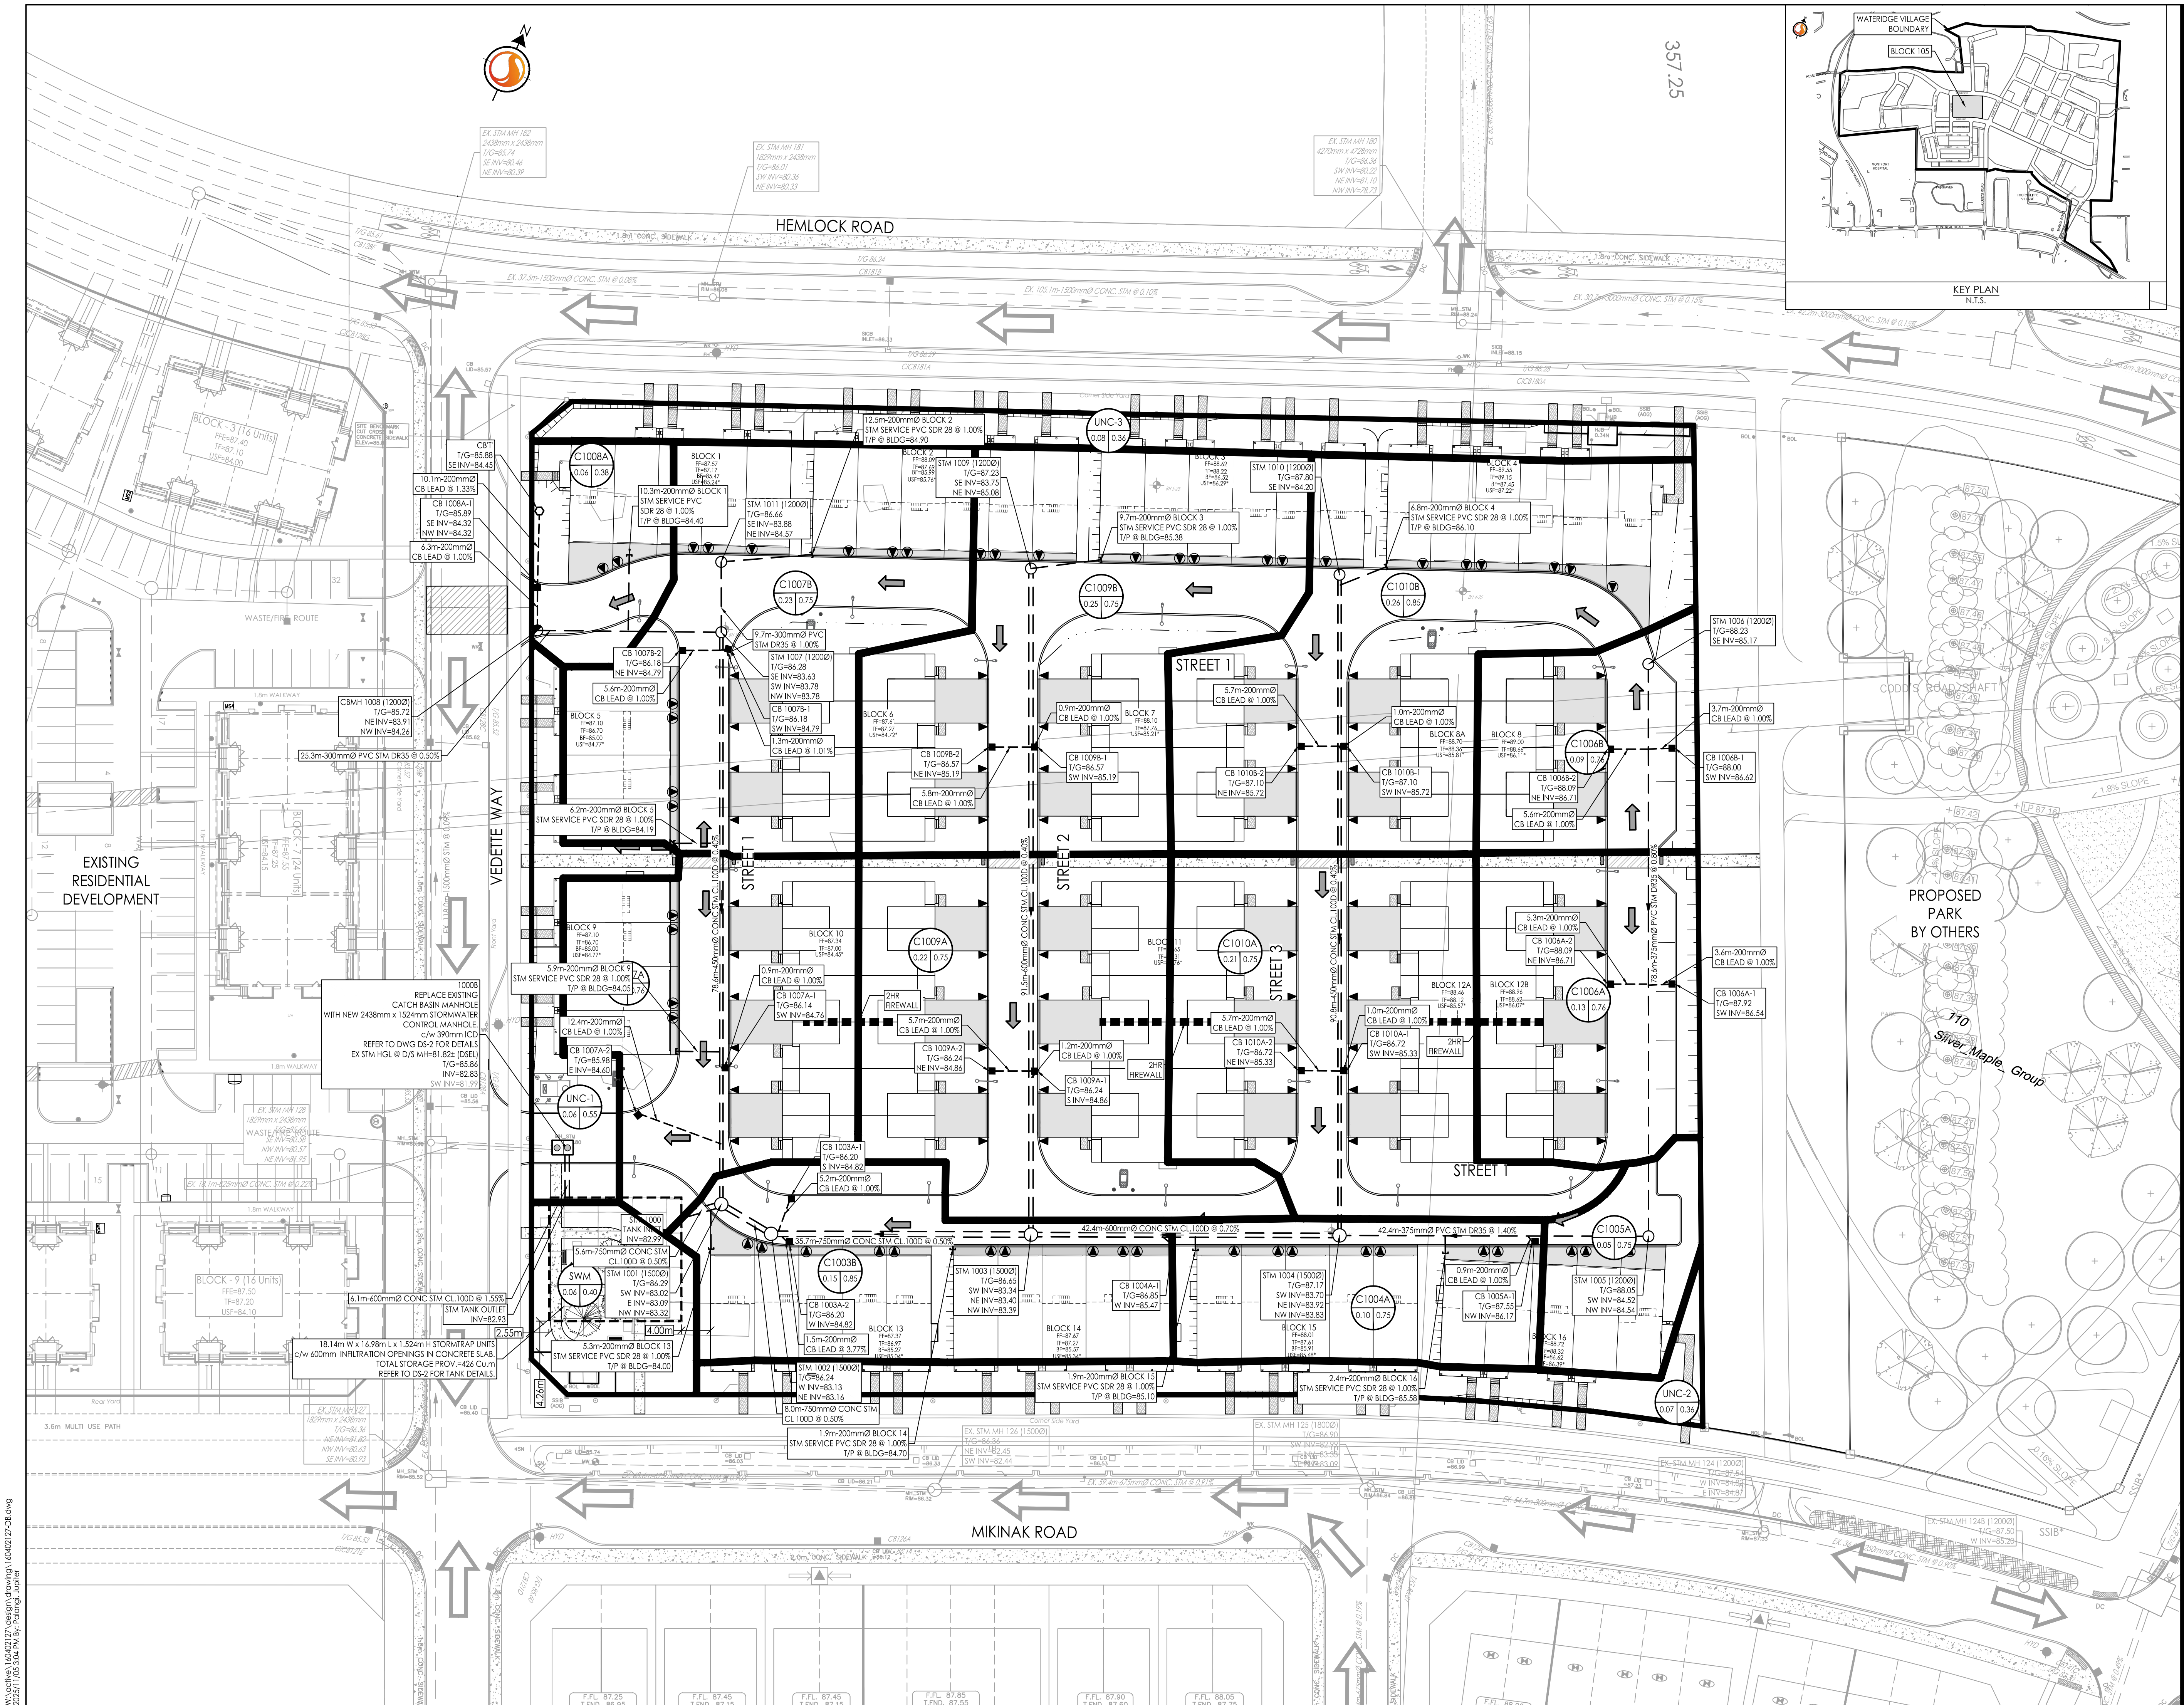

Stantec Consulting Ltd.
400 - 1331 Clyde Avenue
Ottawa ON
Tel. 613.722.4420
www.stantec.com

Copyright Reserved
The Contractor shall verify and be responsible for all dimensions. DO NOT scale the drawing - any errors or omissions shall be reported to Stantec without delay.
The Copyrights to all designs and drawings are the property of Stantec. Reproduction or use for any purpose other than that authorized by Stantec is forbidden.

Legend

C101A

1.00 0.85

AREA ID

RUNOFF COEFFICIENT

STORM DRAINAGE AREA ha.

STORM DRAINAGE BOUNDARY

DIRECTION OF OVERLAND FLOW

DIRECTION OF EMERGENCY OVERLAND FLOW

PROPOSED STORM MH AND SEWER

PROPOSED STORM SEWER AND ETORCOCKE SYSTEM

PROPOSED CATCHBASIN MANHOLE

PROPOSED CATCHBASIN

EXISTING STORM MH AND SEWER

EXISTING CATCHBASIN

THERMAL INSULATION ON STORM SEWER WHERE COVER IS LESS THAN 1.5m. THERMAL INSULATION ON WATERMAIN WHERE COVER IS LESS THAN 2.4m AS PER W22.

MAXIMUM STATIC PONDING LIMITS

SCUPPER LOCATIONS

EXISTING LOT SIDE OVERLAND FLOW ROUTE

EXISTING ROADSIDE OVERLAND FLOW ROUTE

Notes

3	ISSUED FOR CITY REVIEW	JP	PM	25.11.03
2	ISSUED FOR CITY REVIEW	JP	PM	25.07.04
1	ISSUED FOR CITY REVIEW	JP	PM	25.04.04

Revision

By	Appd.	YY.MM.DD

File Name: 160402127-08

JP	PM	JP	25.03.24
Down.	Chkd.	Dsgn.	YY.MM.DD

Permit-Seal

Client/Project

MATTAMY HOMES

WATERIDGE VILLAGE
BLOCK 105
OTTAWA, ON, CANADA

Title

STORM DRAINAGE PLAN

Project No.
160402127

Scale
1:400

Drawing No.
SD-1

Sheet
7 of 11

Revision
3

PLANT #19303

20250110 160402127-08.dwg
20250110 160402127-08.dwg
20250110 160402127-08.dwg