



brigil

PREPARED FOR:

PREPARED BY:

siteform

Siteform Inc. Landscape Architecture  
Ottawa, ON K1S 3G8  
613.796.4537 www.siteform.ca

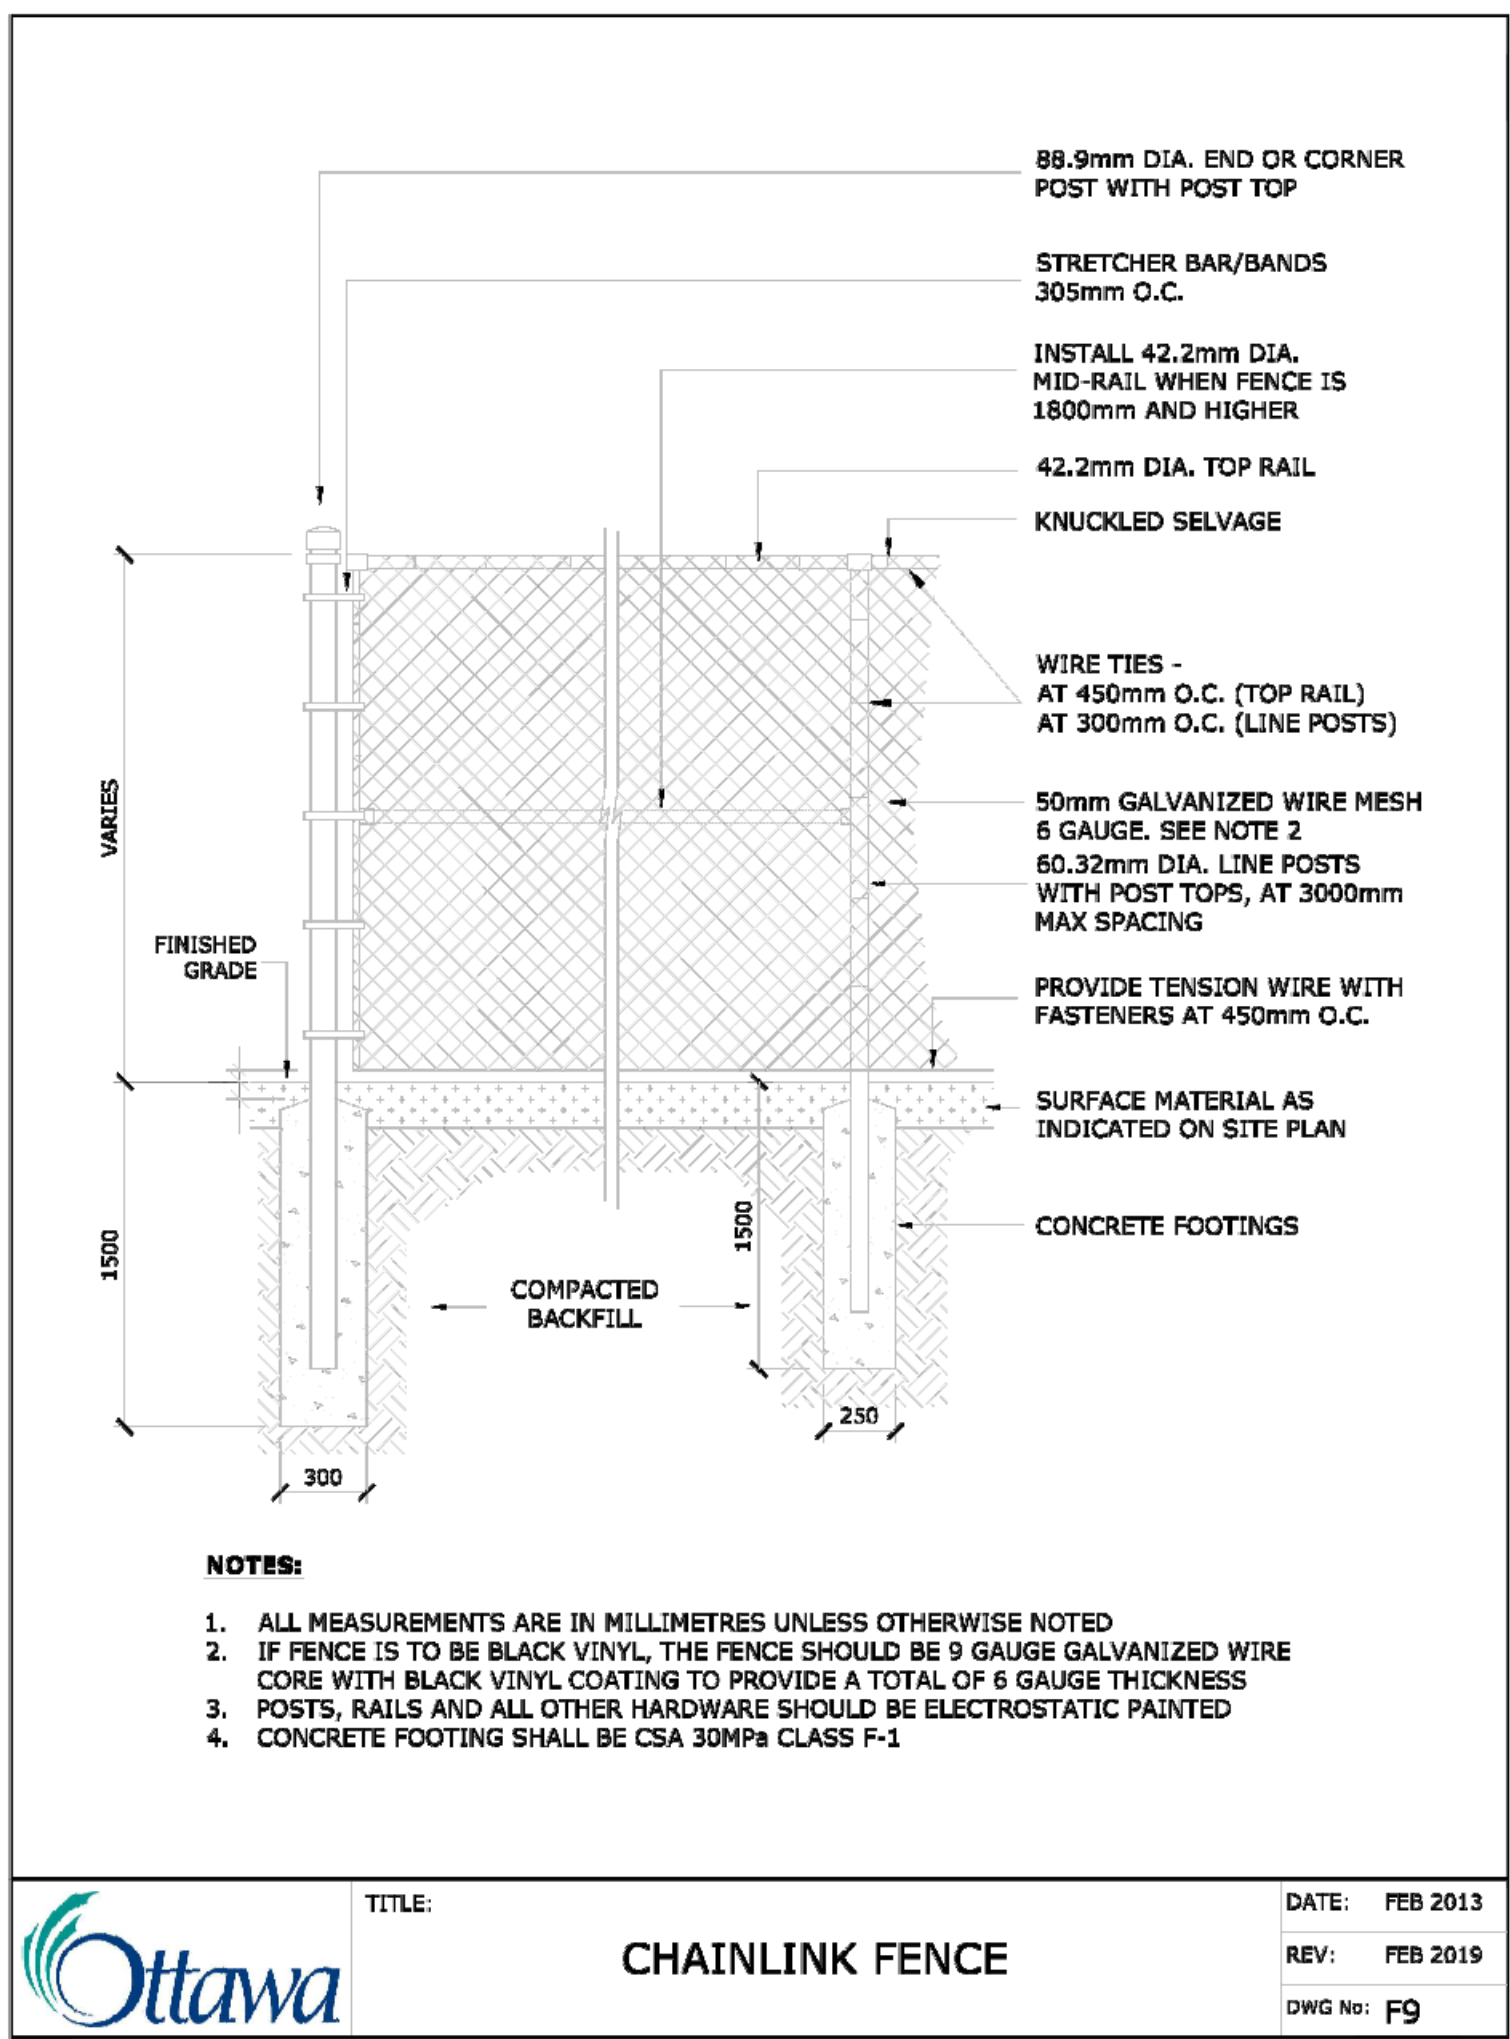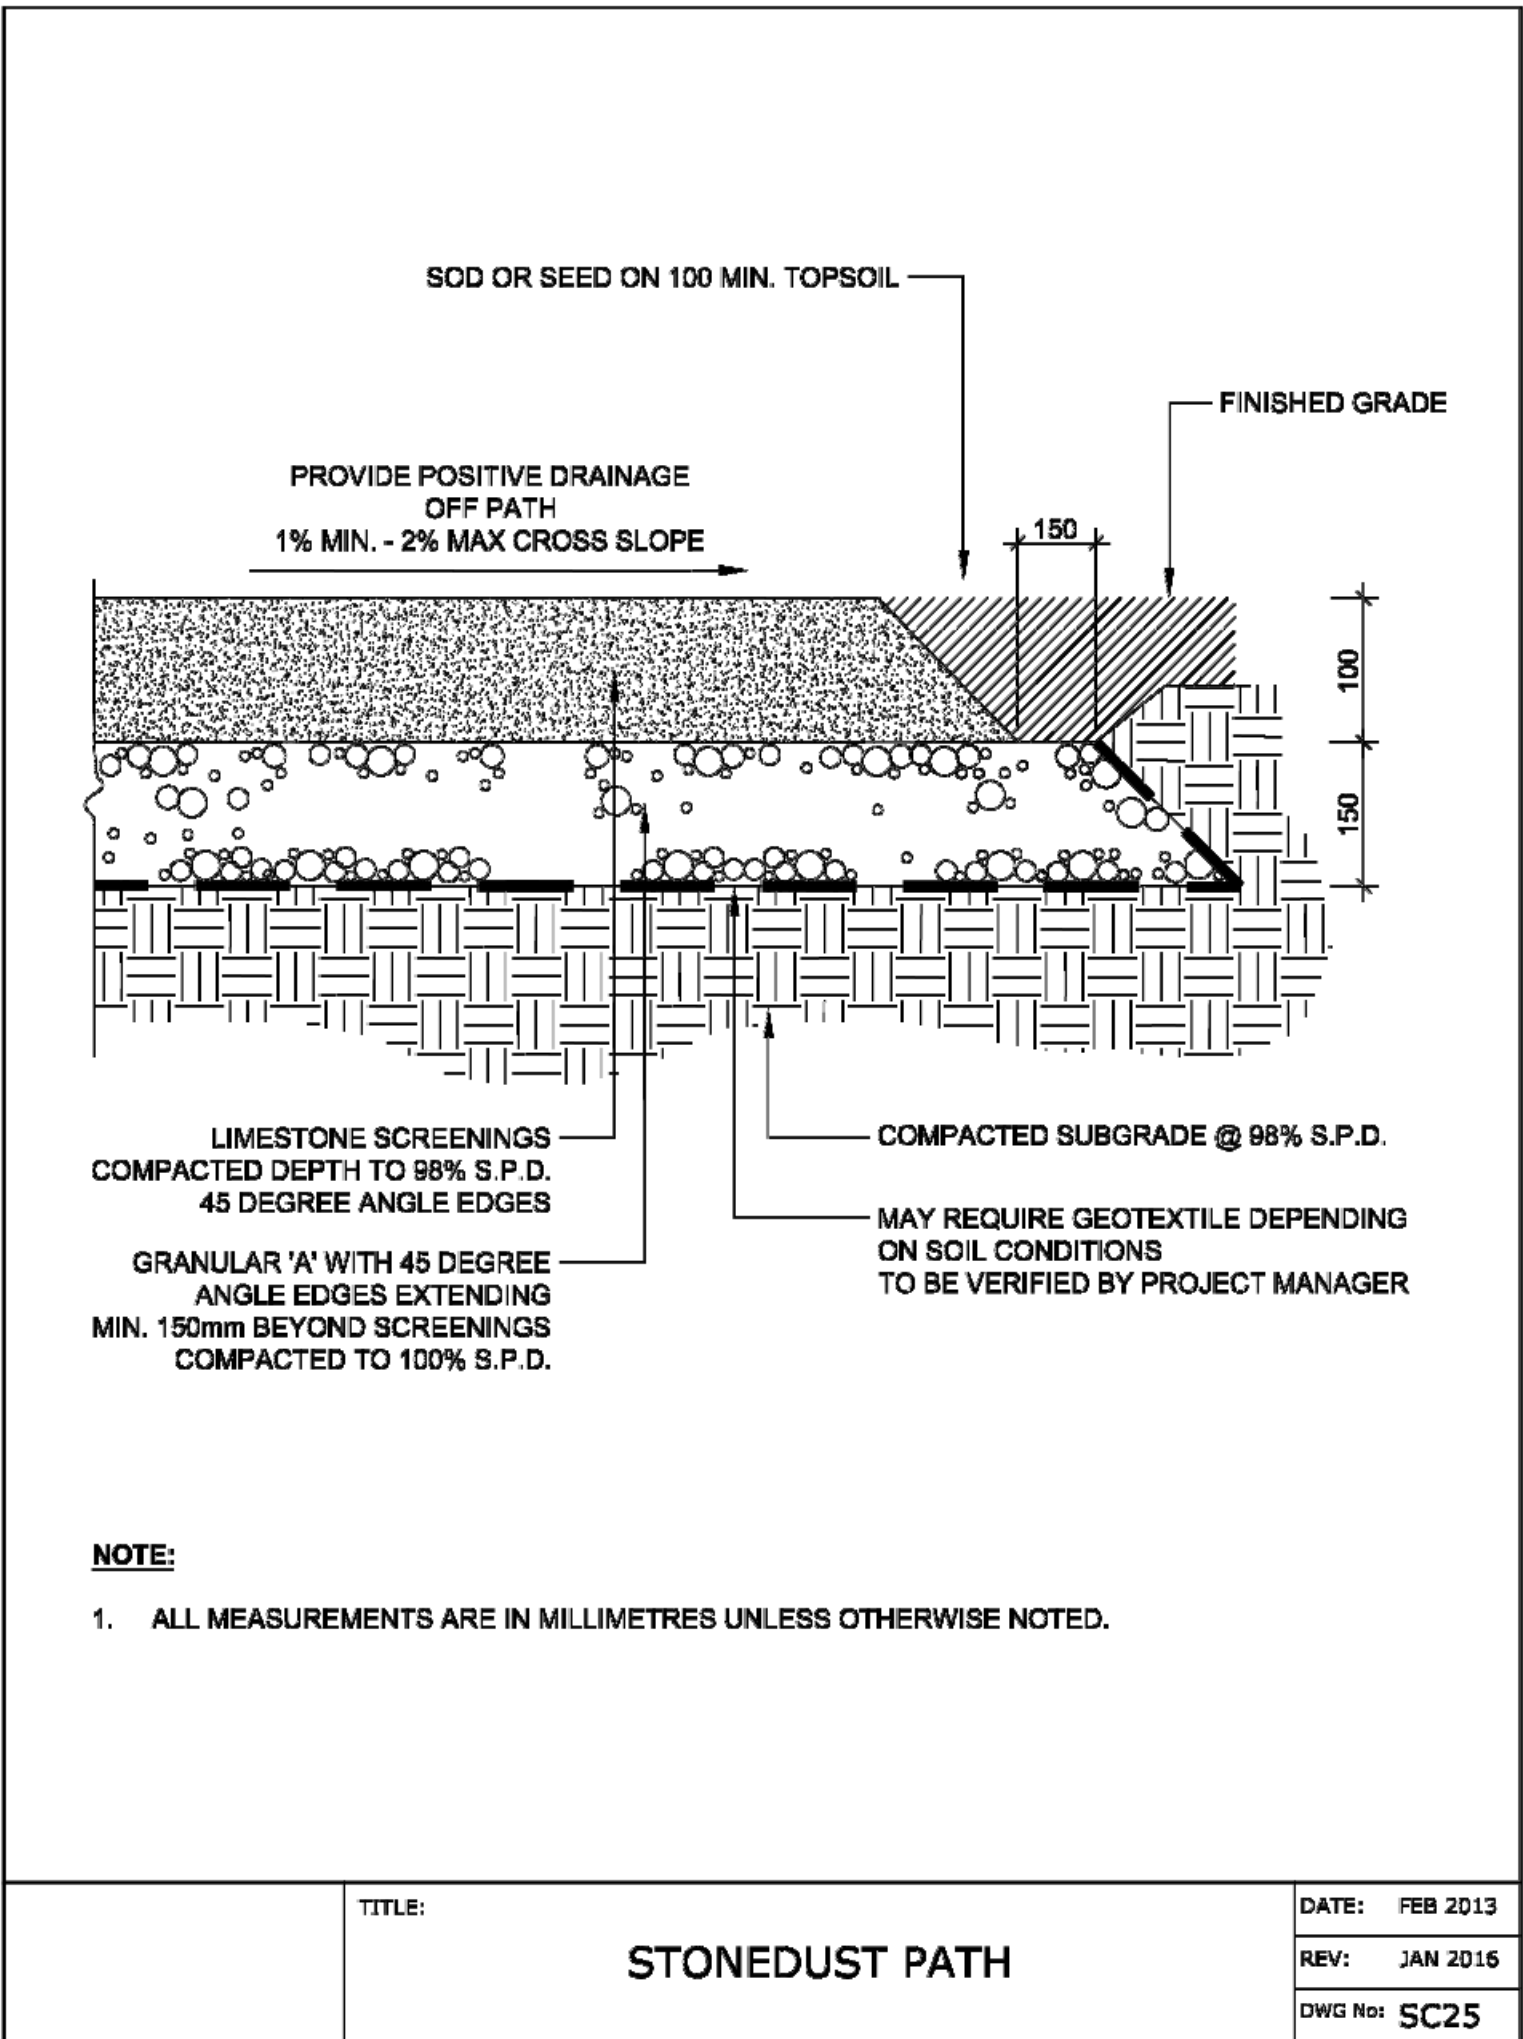

ISSUED FOR SITE PLAN APPLICATION (rev) JAL 25.12.04  
By Appd. YYJMLDD

File Name: -  
Dwn. Chkd. Dgn. YYJMLDD

NOT FOR CONSTRUCTION  
2025-12-04

Client/Project

BRIGIL  
100 STEACIE DRIVE  
OTTAWA, ON

Title

LANDSCAPE DETAILS

Project No. Scale

SF 24001

Drawing No. Sheet Revision

LD-2 3 of 3 4

SF 24001