
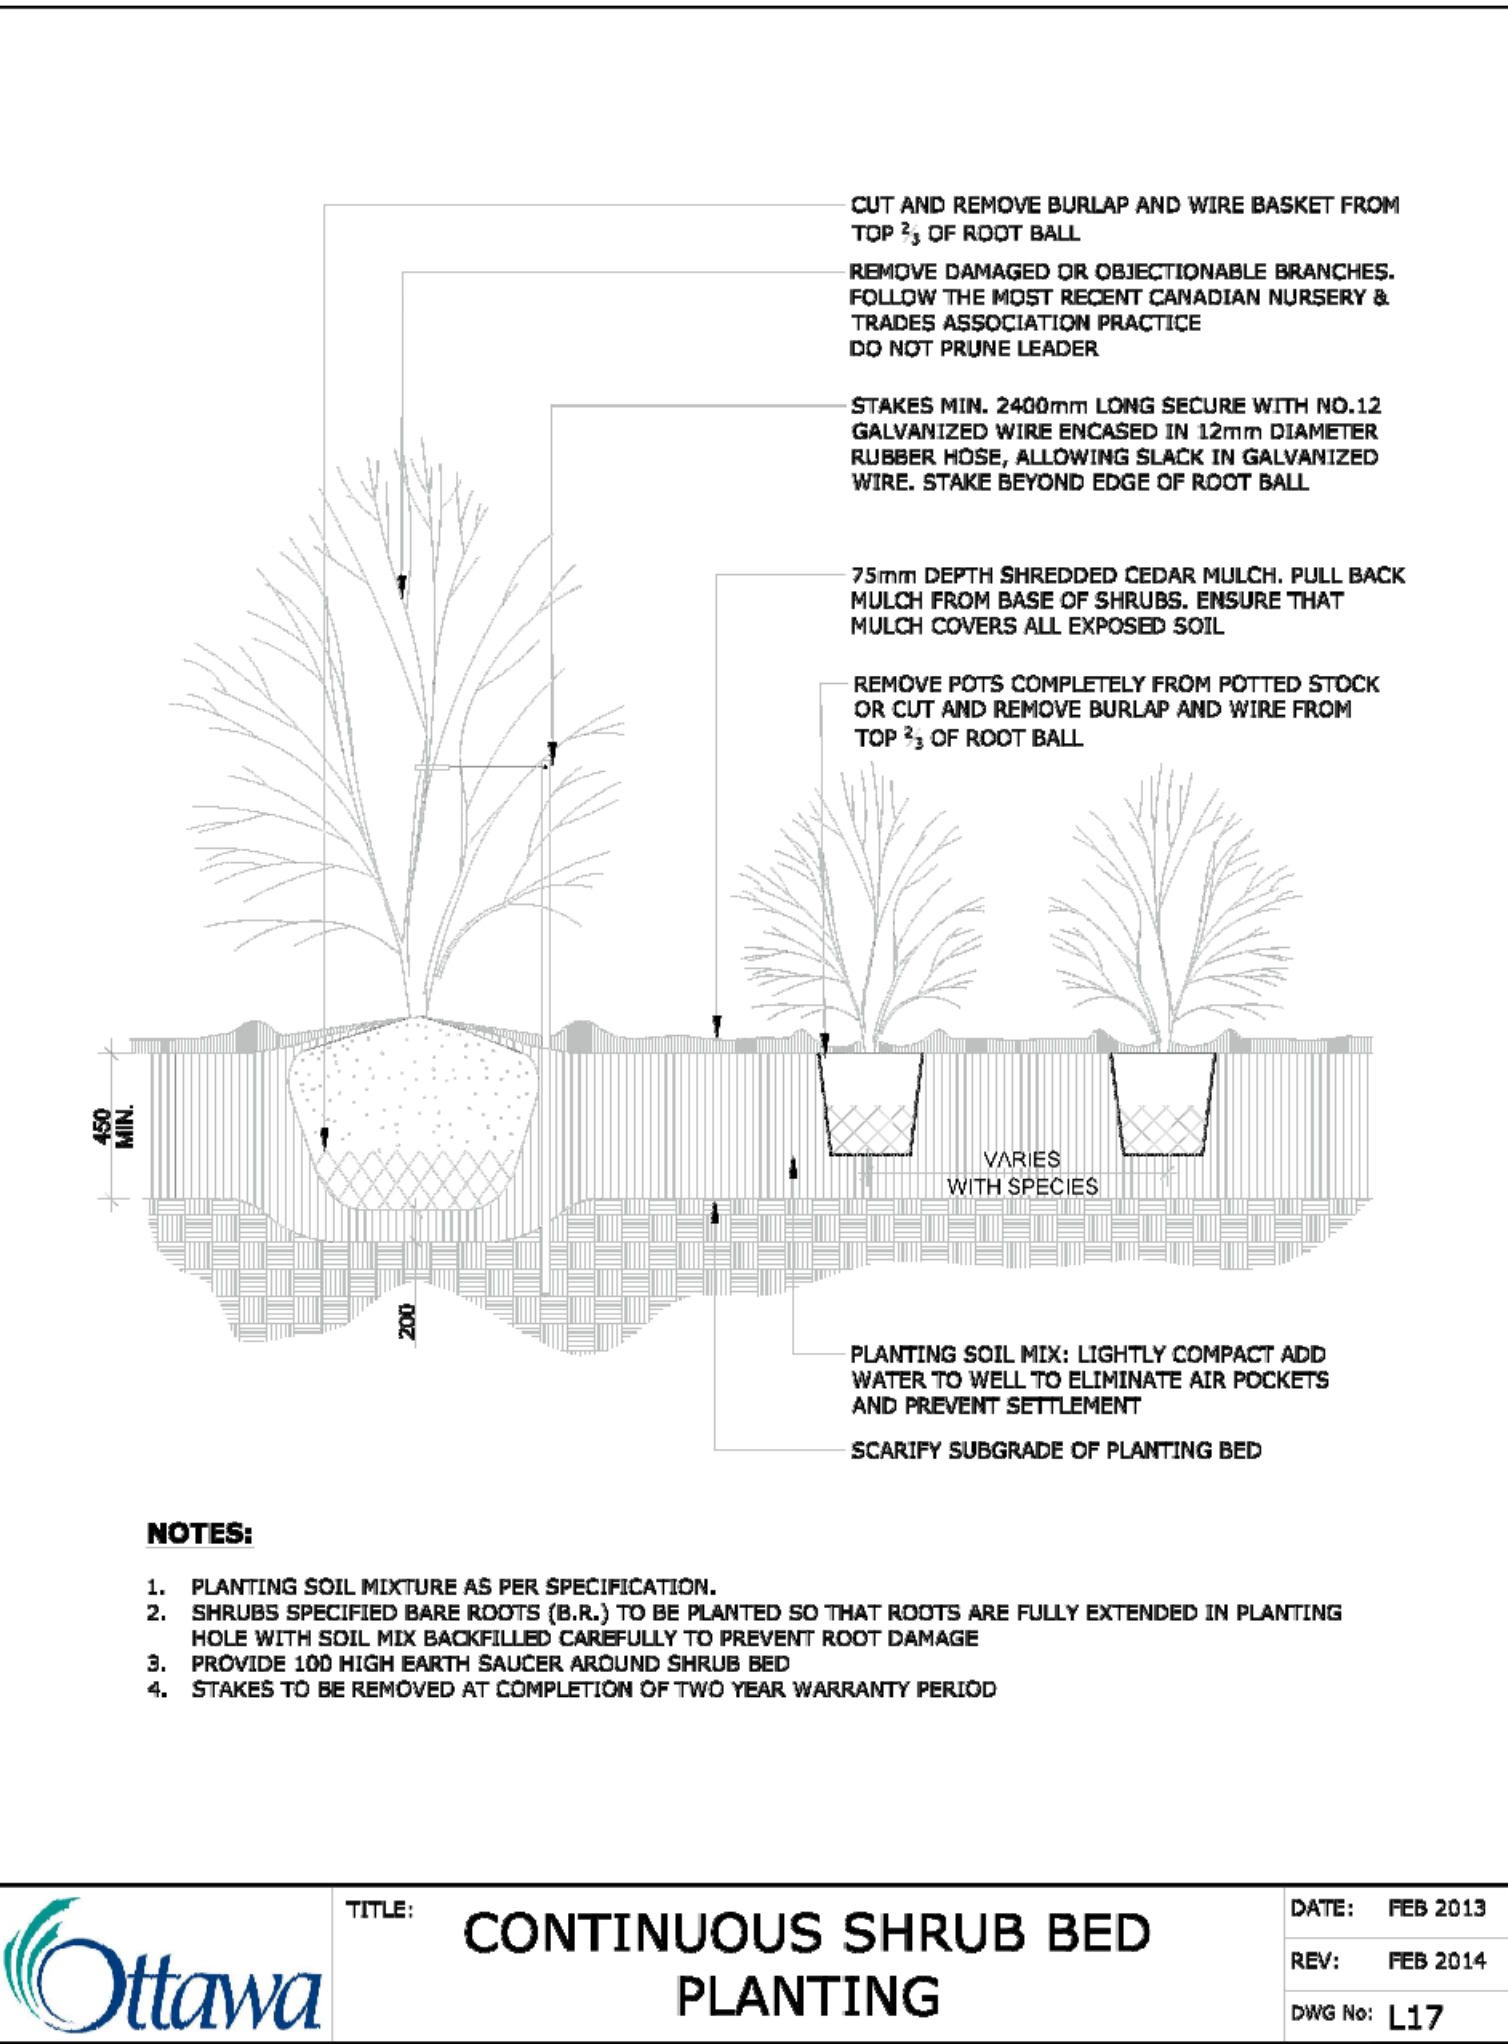
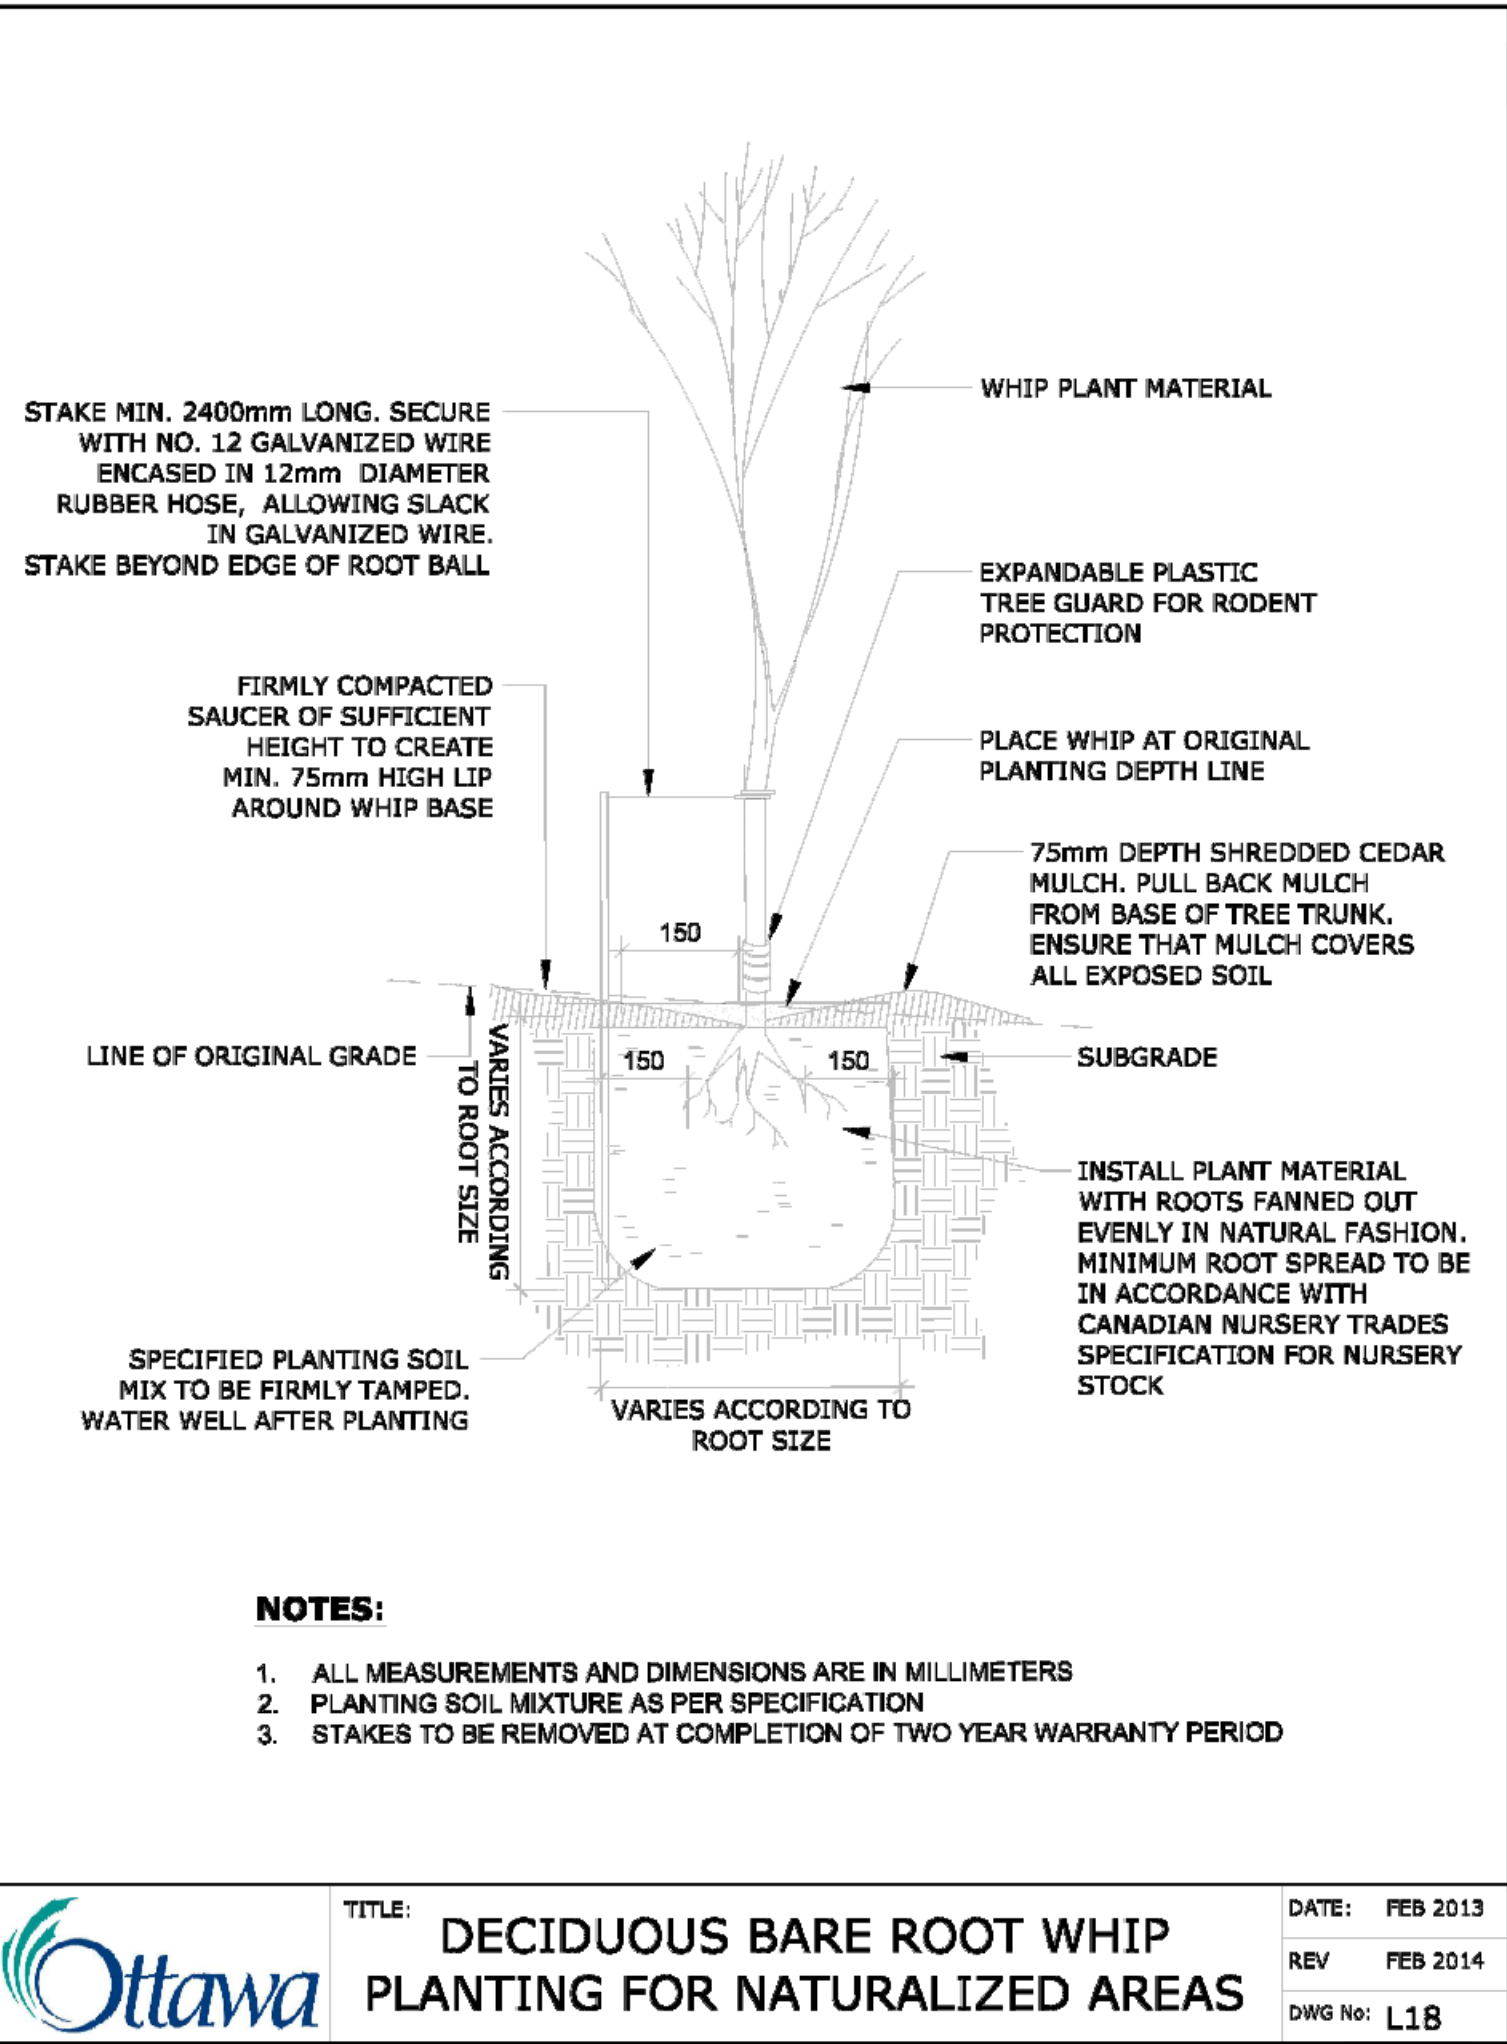
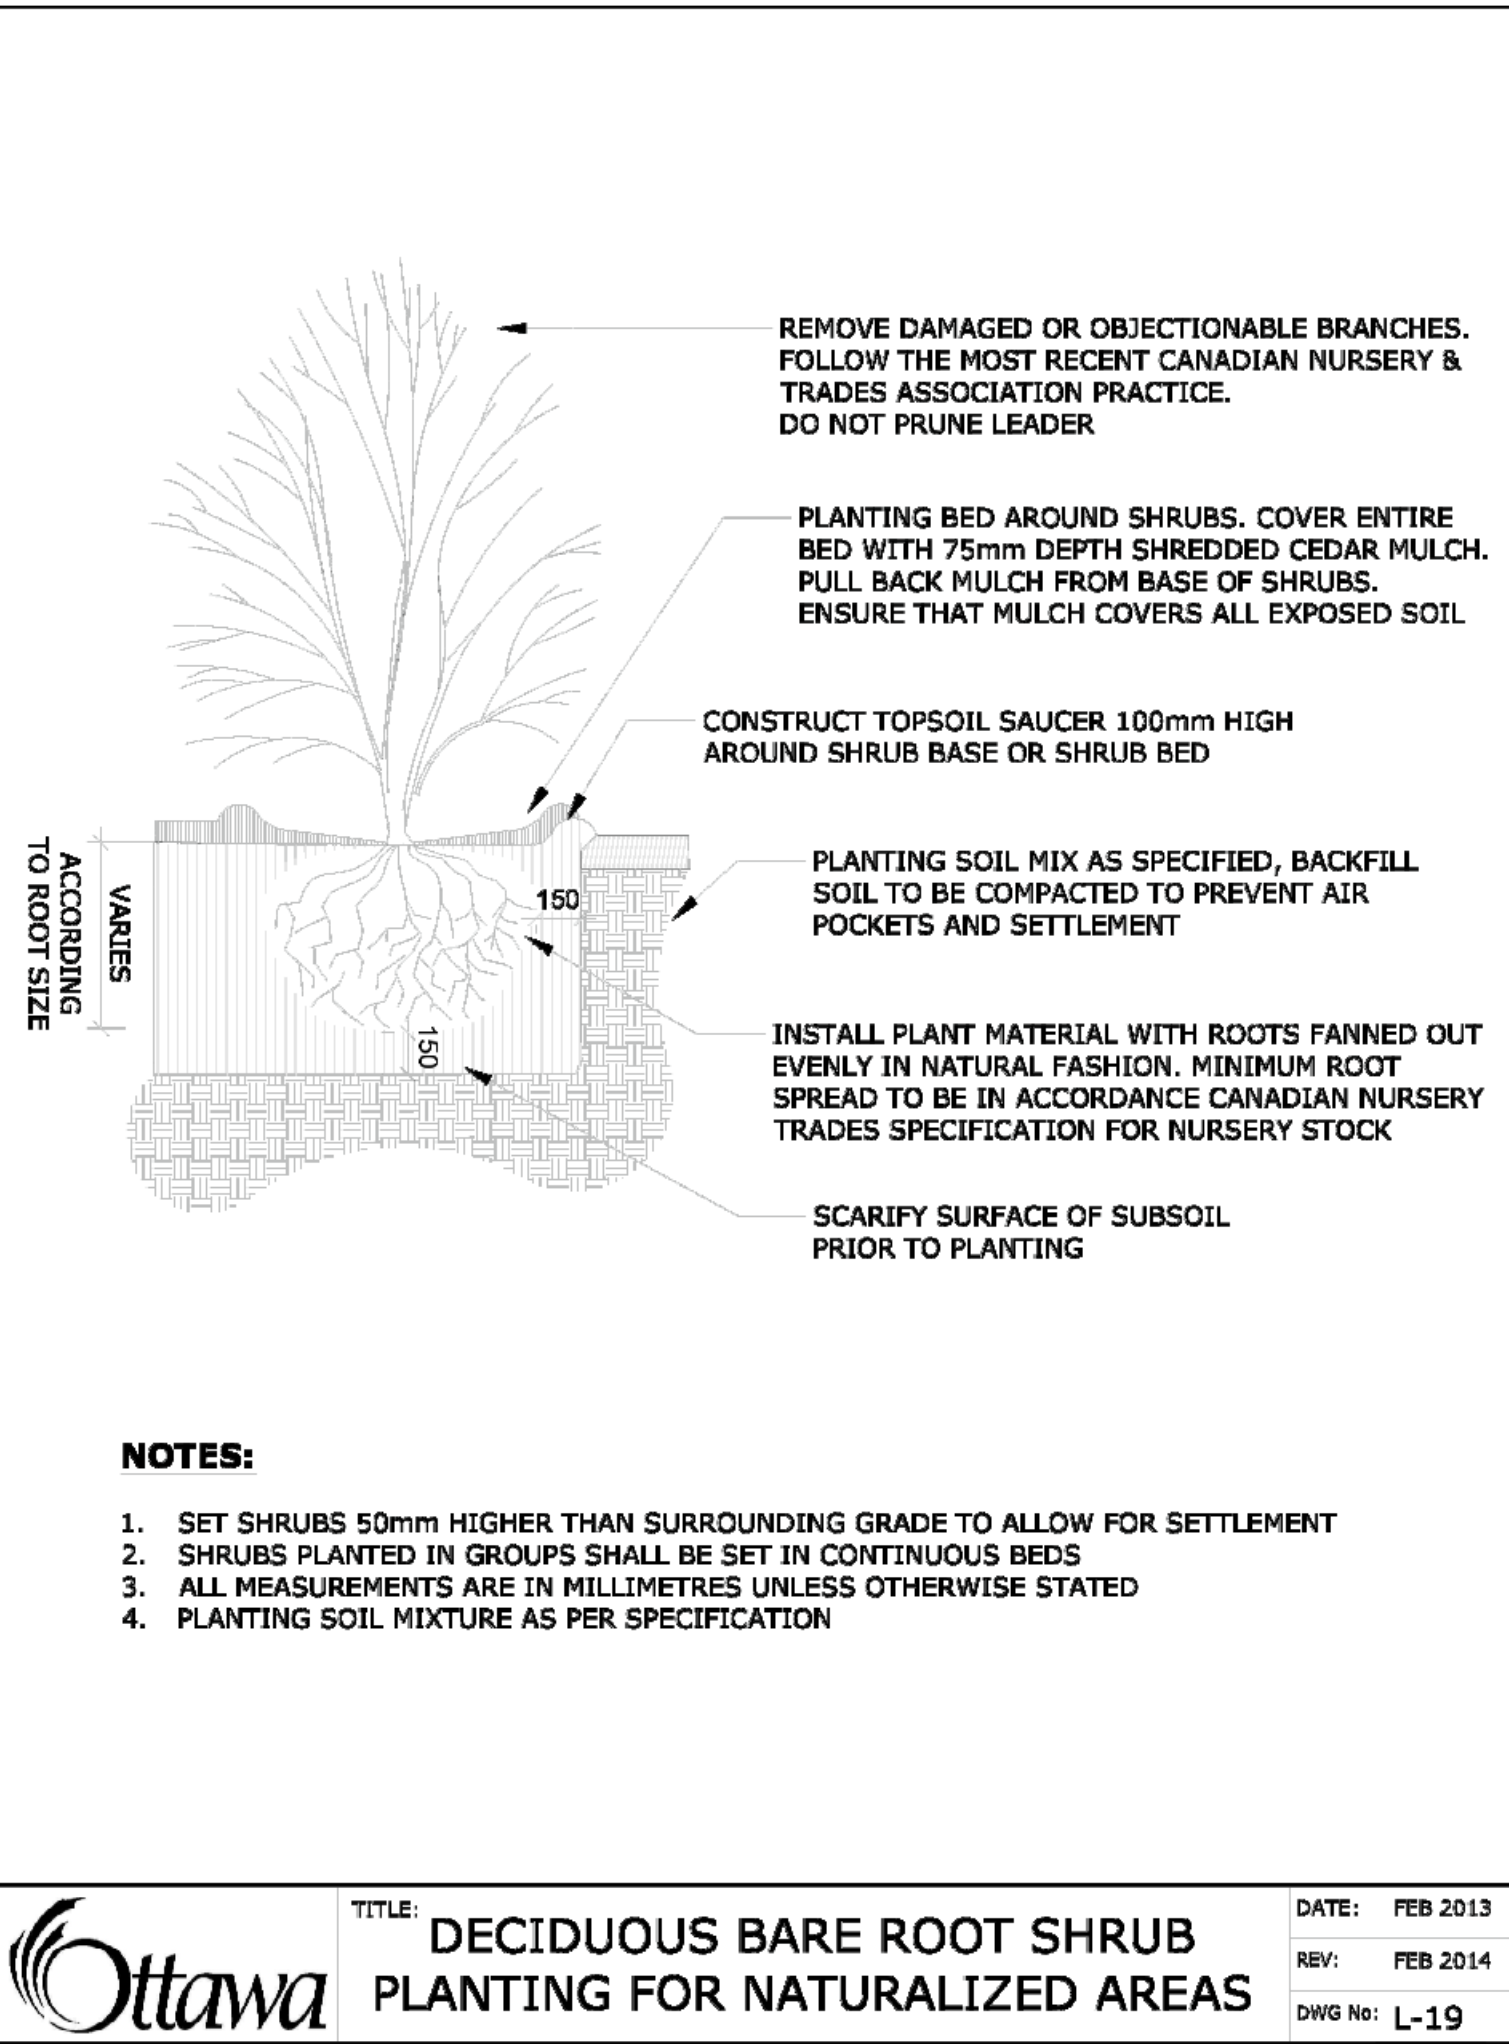
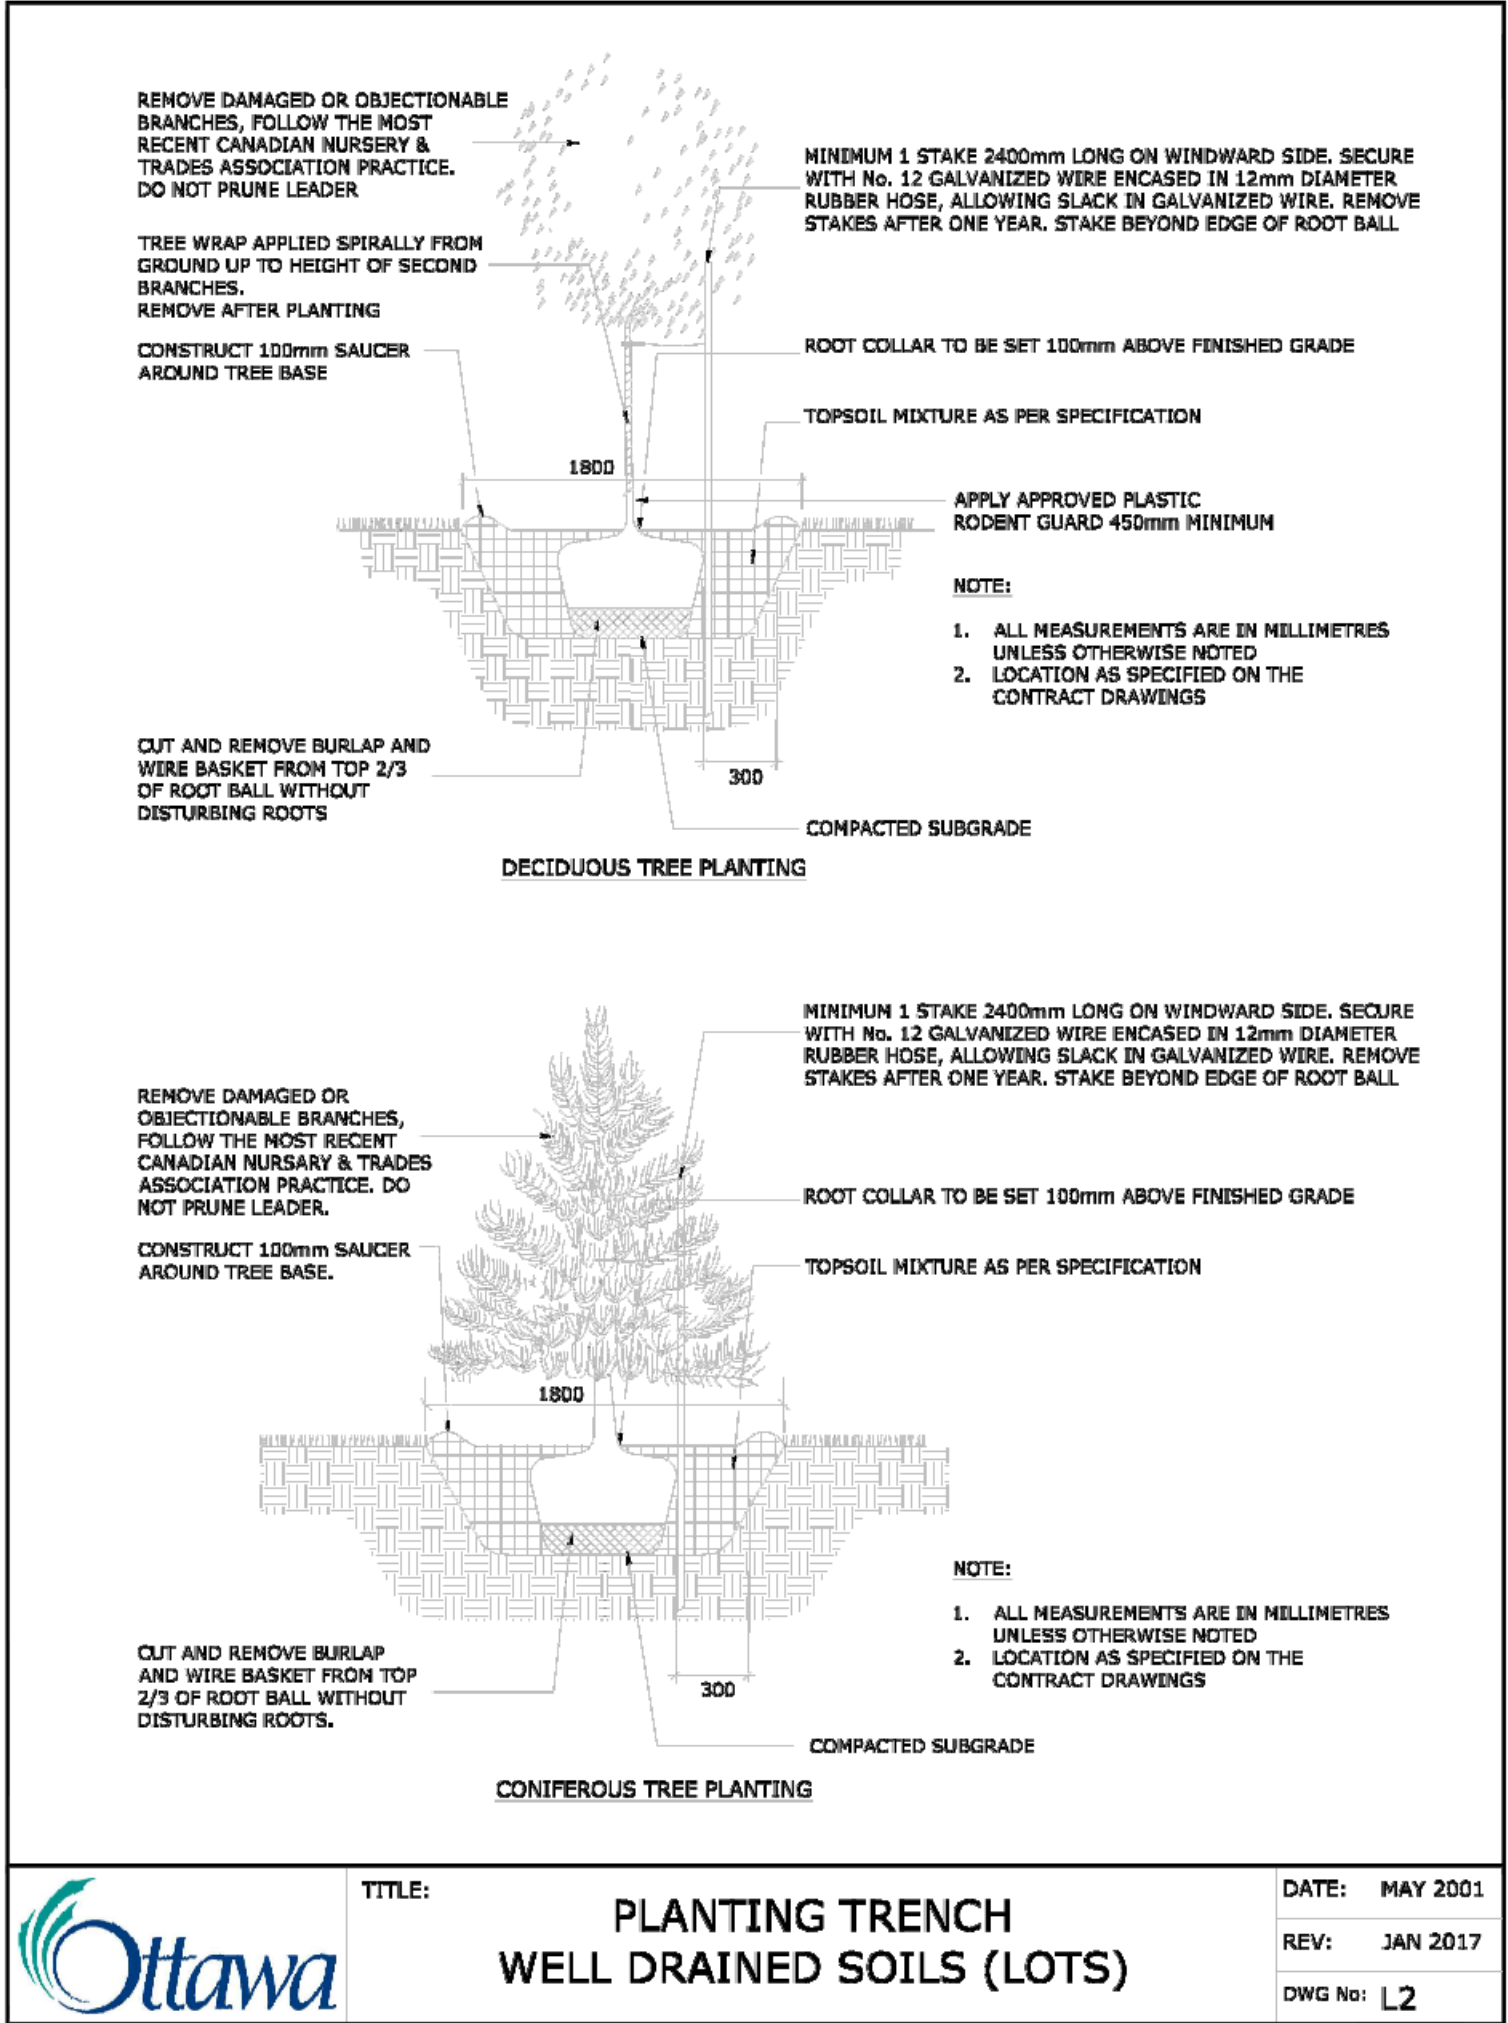
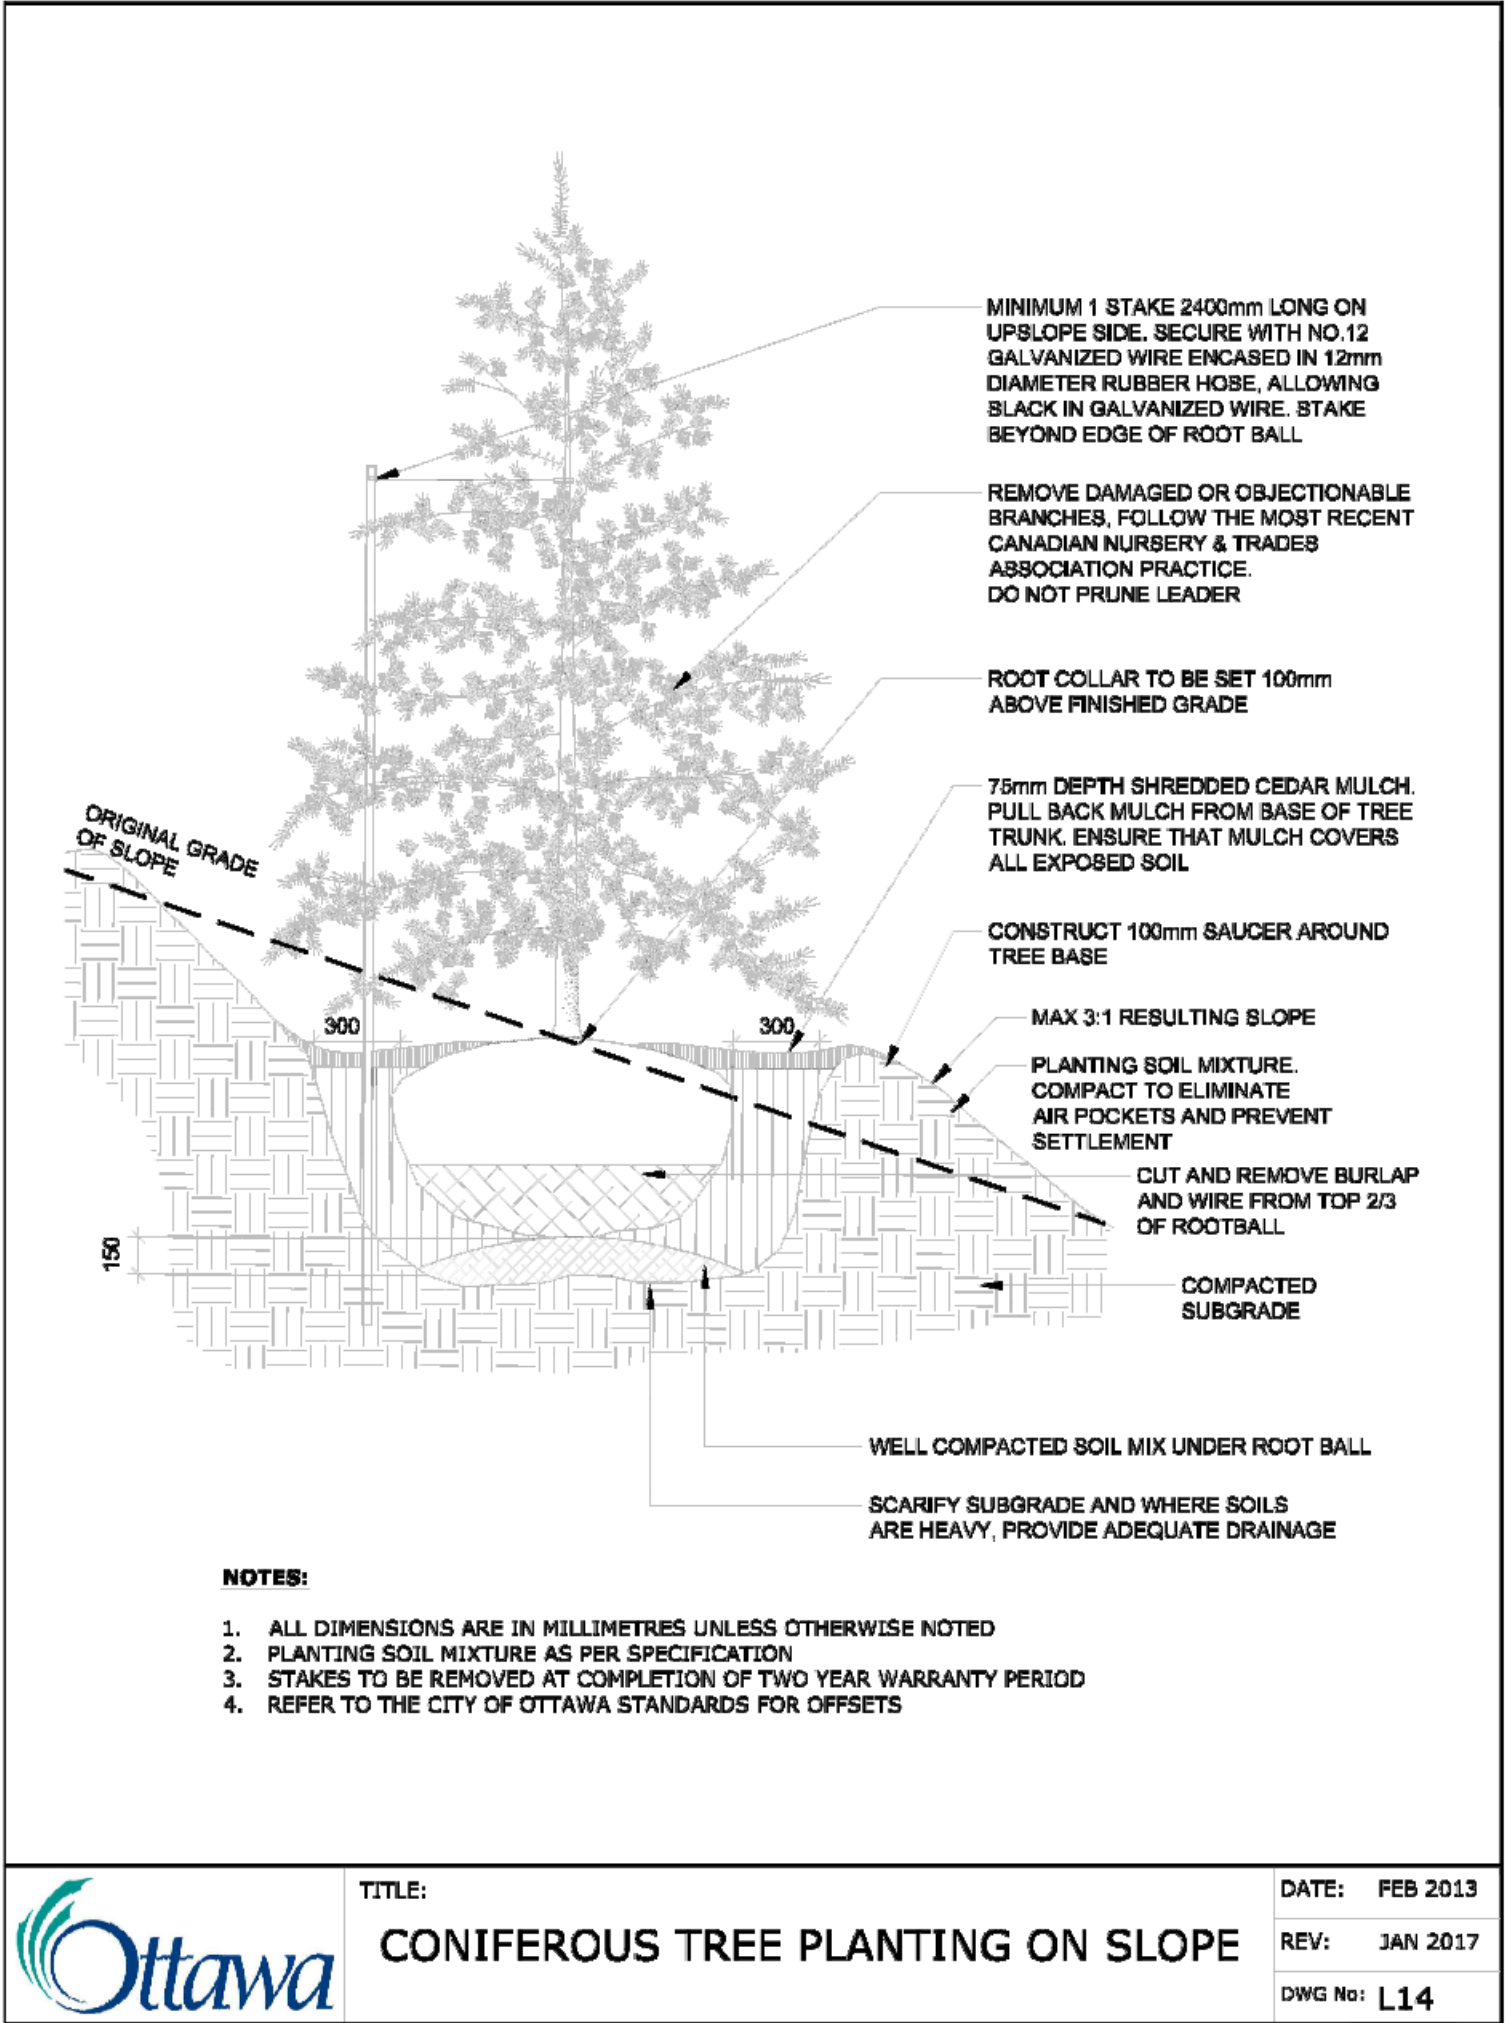


PREPARED FOR:
PREPARED BY:

siteform

Siteform Inc. Landscape Architecture
Ottawa, ON K1S 3G8
613.796.4537 www.siteform.ca

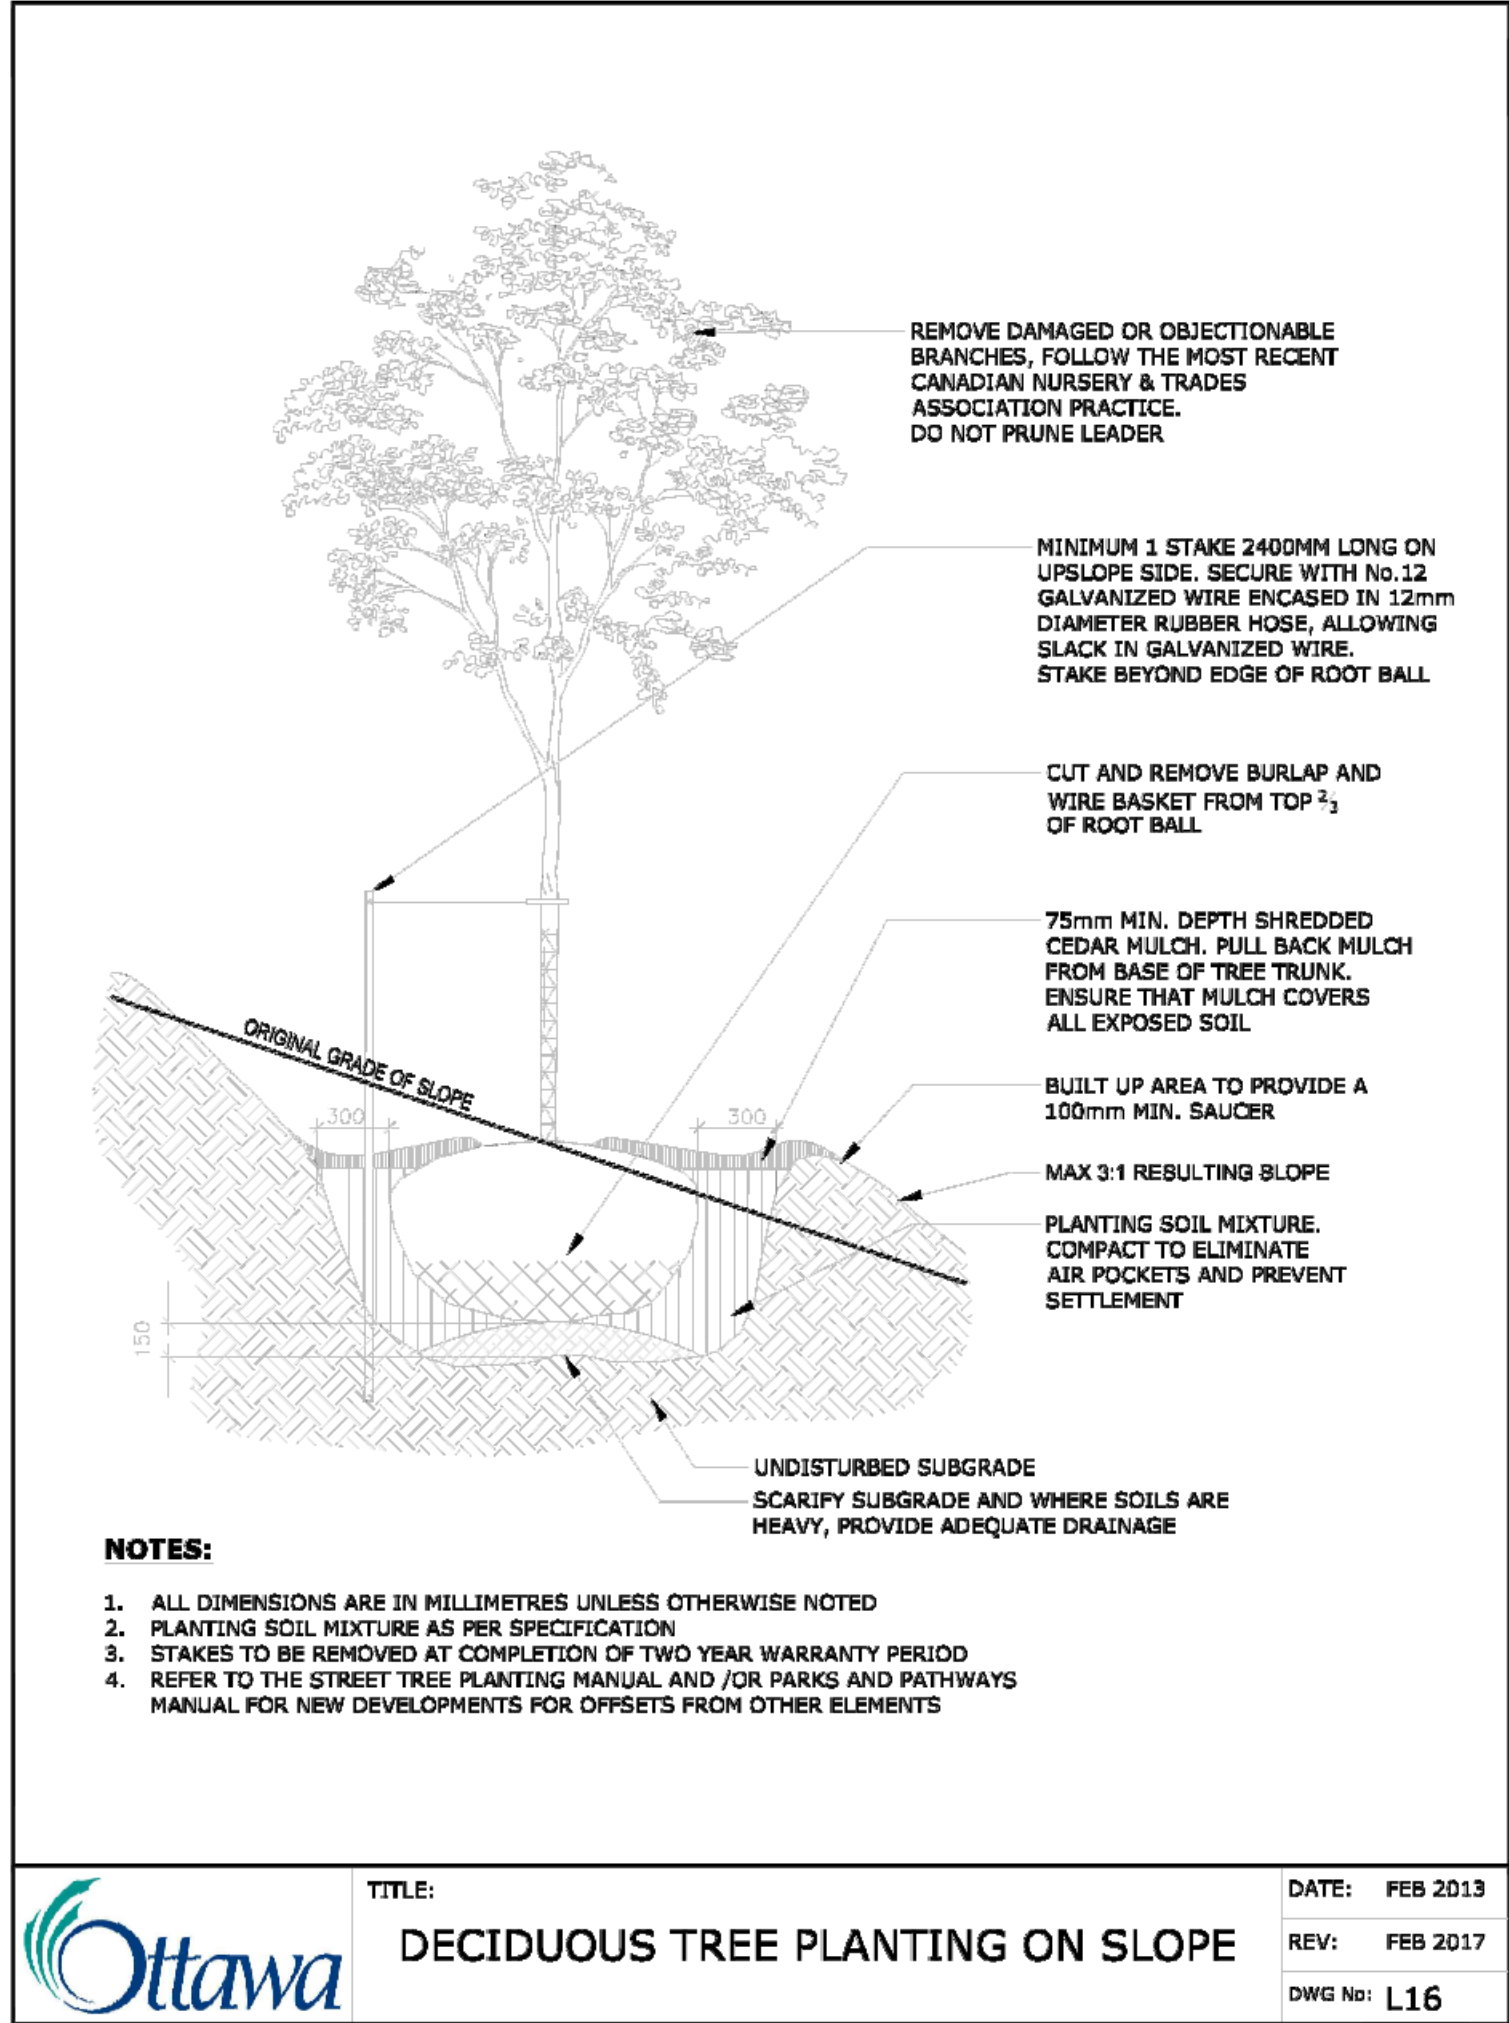

ISSUED FOR SITE PLAN APPLICATION (rev) JAL				25.12.04
Revision	By	Appd.	YYMMDD	
File Name:	-	-	-	DATE
	Dwn.	Chkd.	Dgn.	YYMMDD

NOT FOR CONSTRUCTION
2025-10-03

Client/Project
BRIGIL
100 STEACIE DRIVE
OTTAWA, ON



Title
LANDSCAPE DETAILS

Project No. SF 24001	Scale	Revision
Drawing No. LD-1	Sheet 2 of 3	Revision 4

SF 24001