




Copyright Reserved

Legend

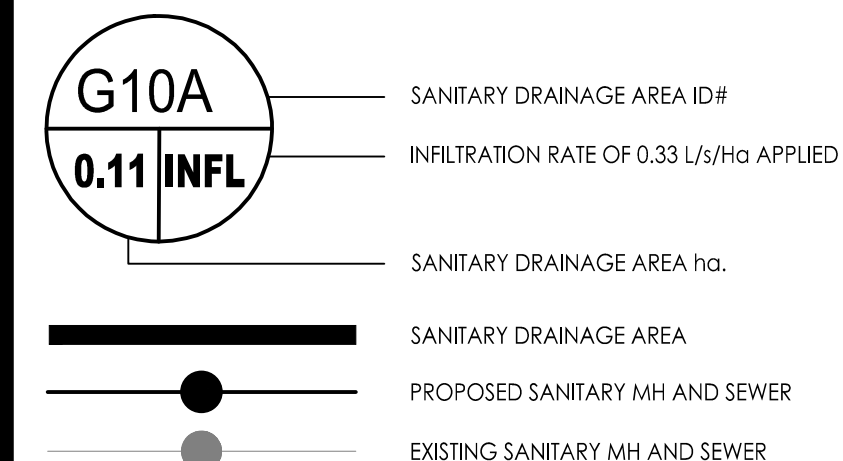

Notes

Revision	By	Appd.	YY.MM.DD
----------	----	-------	----------

File Name: 160402127-DB	JP	PM	JP	25.03.24
-------------------------	----	----	----	----------

Permit-Seal



Client/Project

MATTAMY HOMES


WATERIDGE VILLAGE
BLOCK 105
OTTAWA, ON, CANADA

Title

SANITARY DRAINAGE PLAN

Drawing No.	Sheet	Revision
-------------	-------	----------

SA-1 8 of 11 4
PLAN # 19303

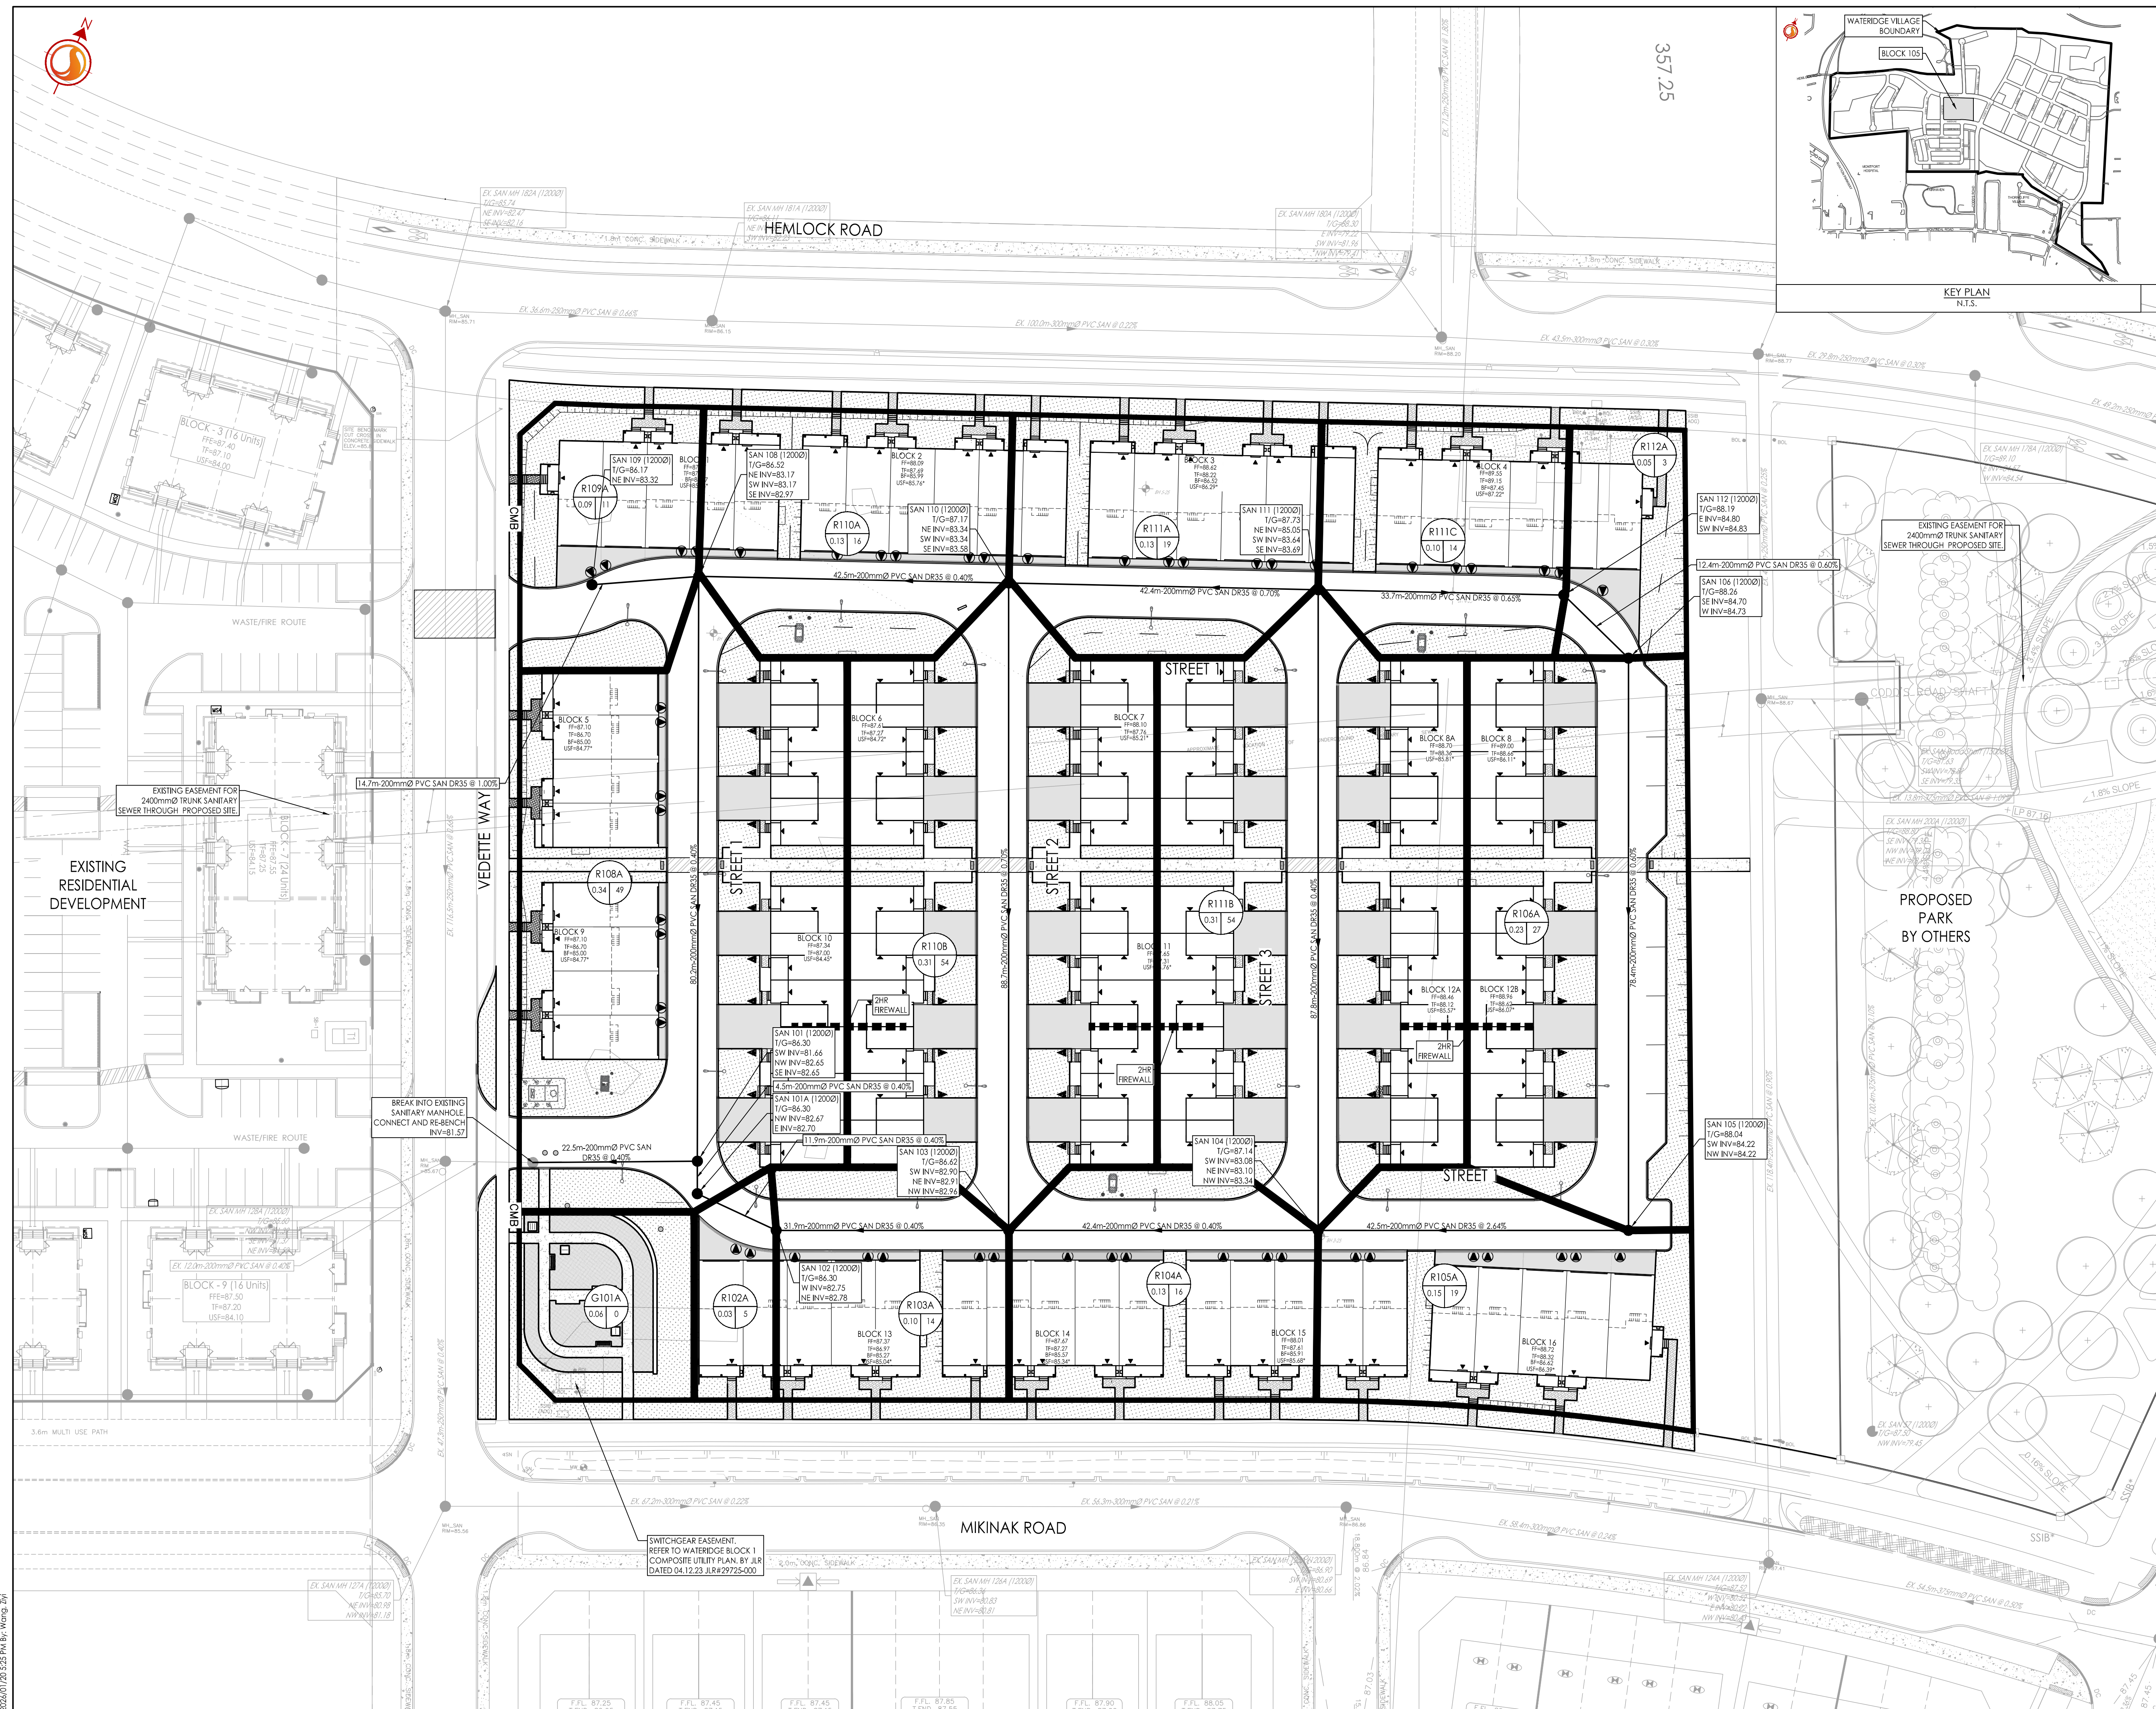

\\101-604\active\160402127\design\drawing\160402127-DB.dwg
2026/10/20 5:25 PM By: Wang, Zhi

ORIGINAL SHEET: ARCH 1

007-12-25-0063