


**Copyright Reserved**

The Contractor shall verify and be responsible for all dimensions. DO NOT scale the drawing - any errors or omissions shall be reported to Stanlec without delay.

The Copyrights to all designs and drawings are the property of Stanlec. Reproduction or use for any purpose other than that authorized by Stanlec is forbidden.

Legend

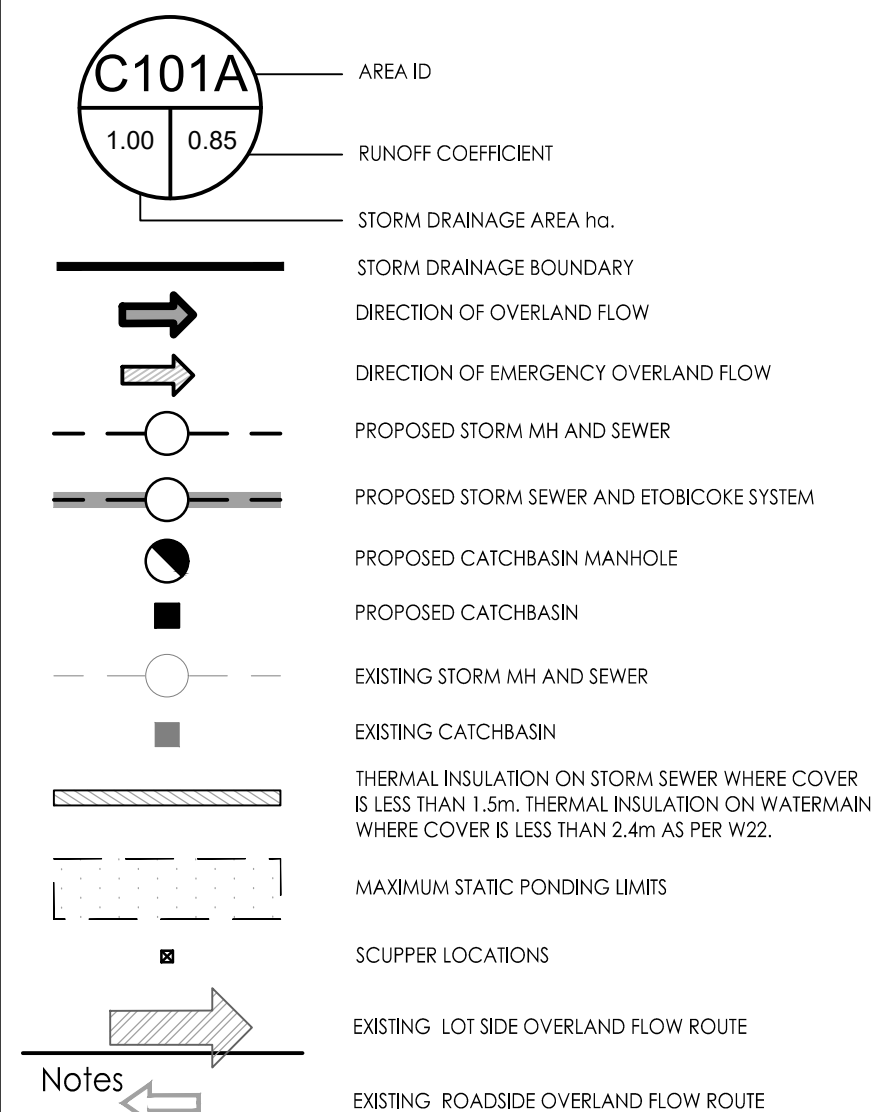

## Notes

|   |                                 |    |    |          |
|---|---------------------------------|----|----|----------|
| 5 | ISSUED FOR THIRD SUBMISSION SPA | ZW | PM | 26.01.20 |
| 4 | REVISED W3 CHAMBER              | JP | PM | 25.11.25 |
| 3 | ISSUED FOR CITY REVIEW          | JP | PM | 25.11.03 |
| 2 | ISSUED FOR CITY REVIEW          | JP | PM | 25.07.04 |
| 1 | ISSUED FOR CITY REVIEW          | JP | PM | 25.04.04 |

Revision

|                         |      |       |      |          |
|-------------------------|------|-------|------|----------|
| File Name: 160402127-DB | JP   | PM    | JP   | 25.03.24 |
|                         | Dwn. | Chkd. | Dsn. | YY.MM.DD |

Permit-Seal



---

Client/Project

MATTAMY HOMES


WATERIDGE VILLAGE  
BLOCK 105  
OTTAWA, ON, CANADA

Title  
STORM DRAINAGE PLAN

Project No. 160402127

Scale 0 4 12 20m  
1:400

|             |       |          |
|-------------|-------|----------|
| Drawing No. | Sheet | Revision |
|-------------|-------|----------|

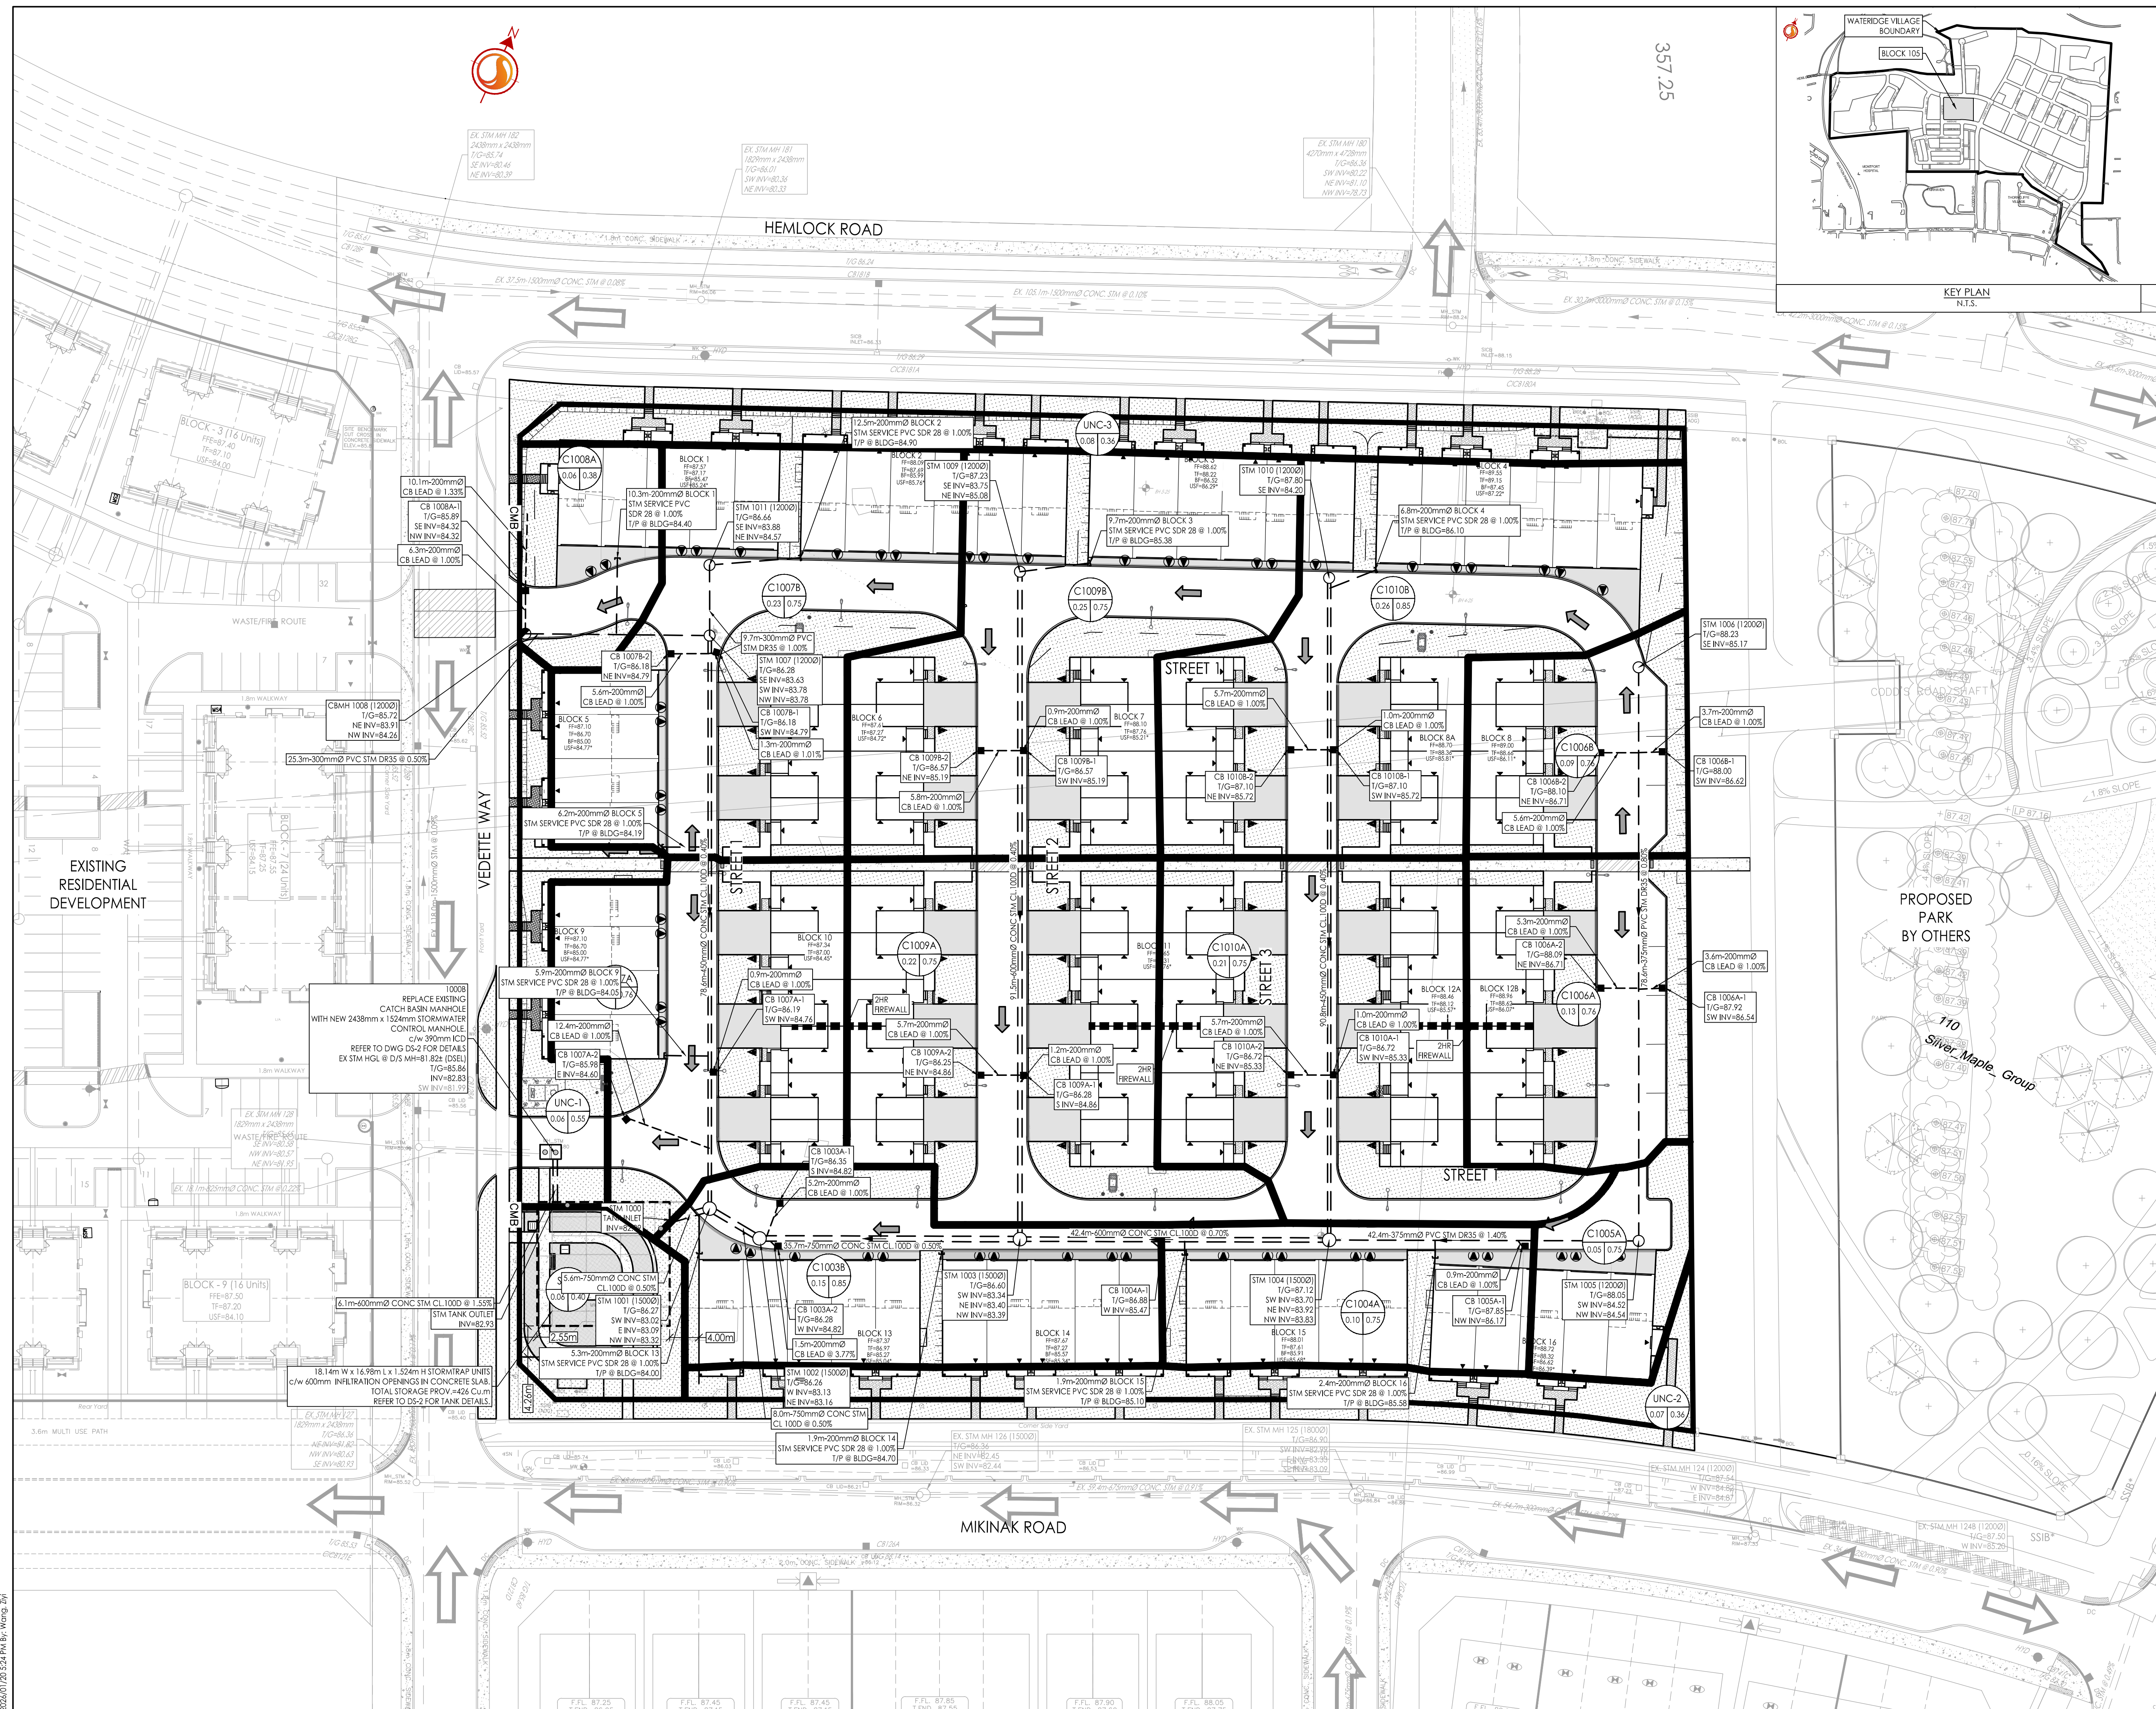SD-1 7 of 11 4  
PLAN # 19303

\\v:\01-604\cctive\160402127\design\drawing\160402127-DB.dwg  
2026/01/20 5:24 PM By: Wang, Zhi

ORIGINAL SHEET - ARCH D

007-12-25-0063