


STORM OUTLET VIA 127 CARILLION

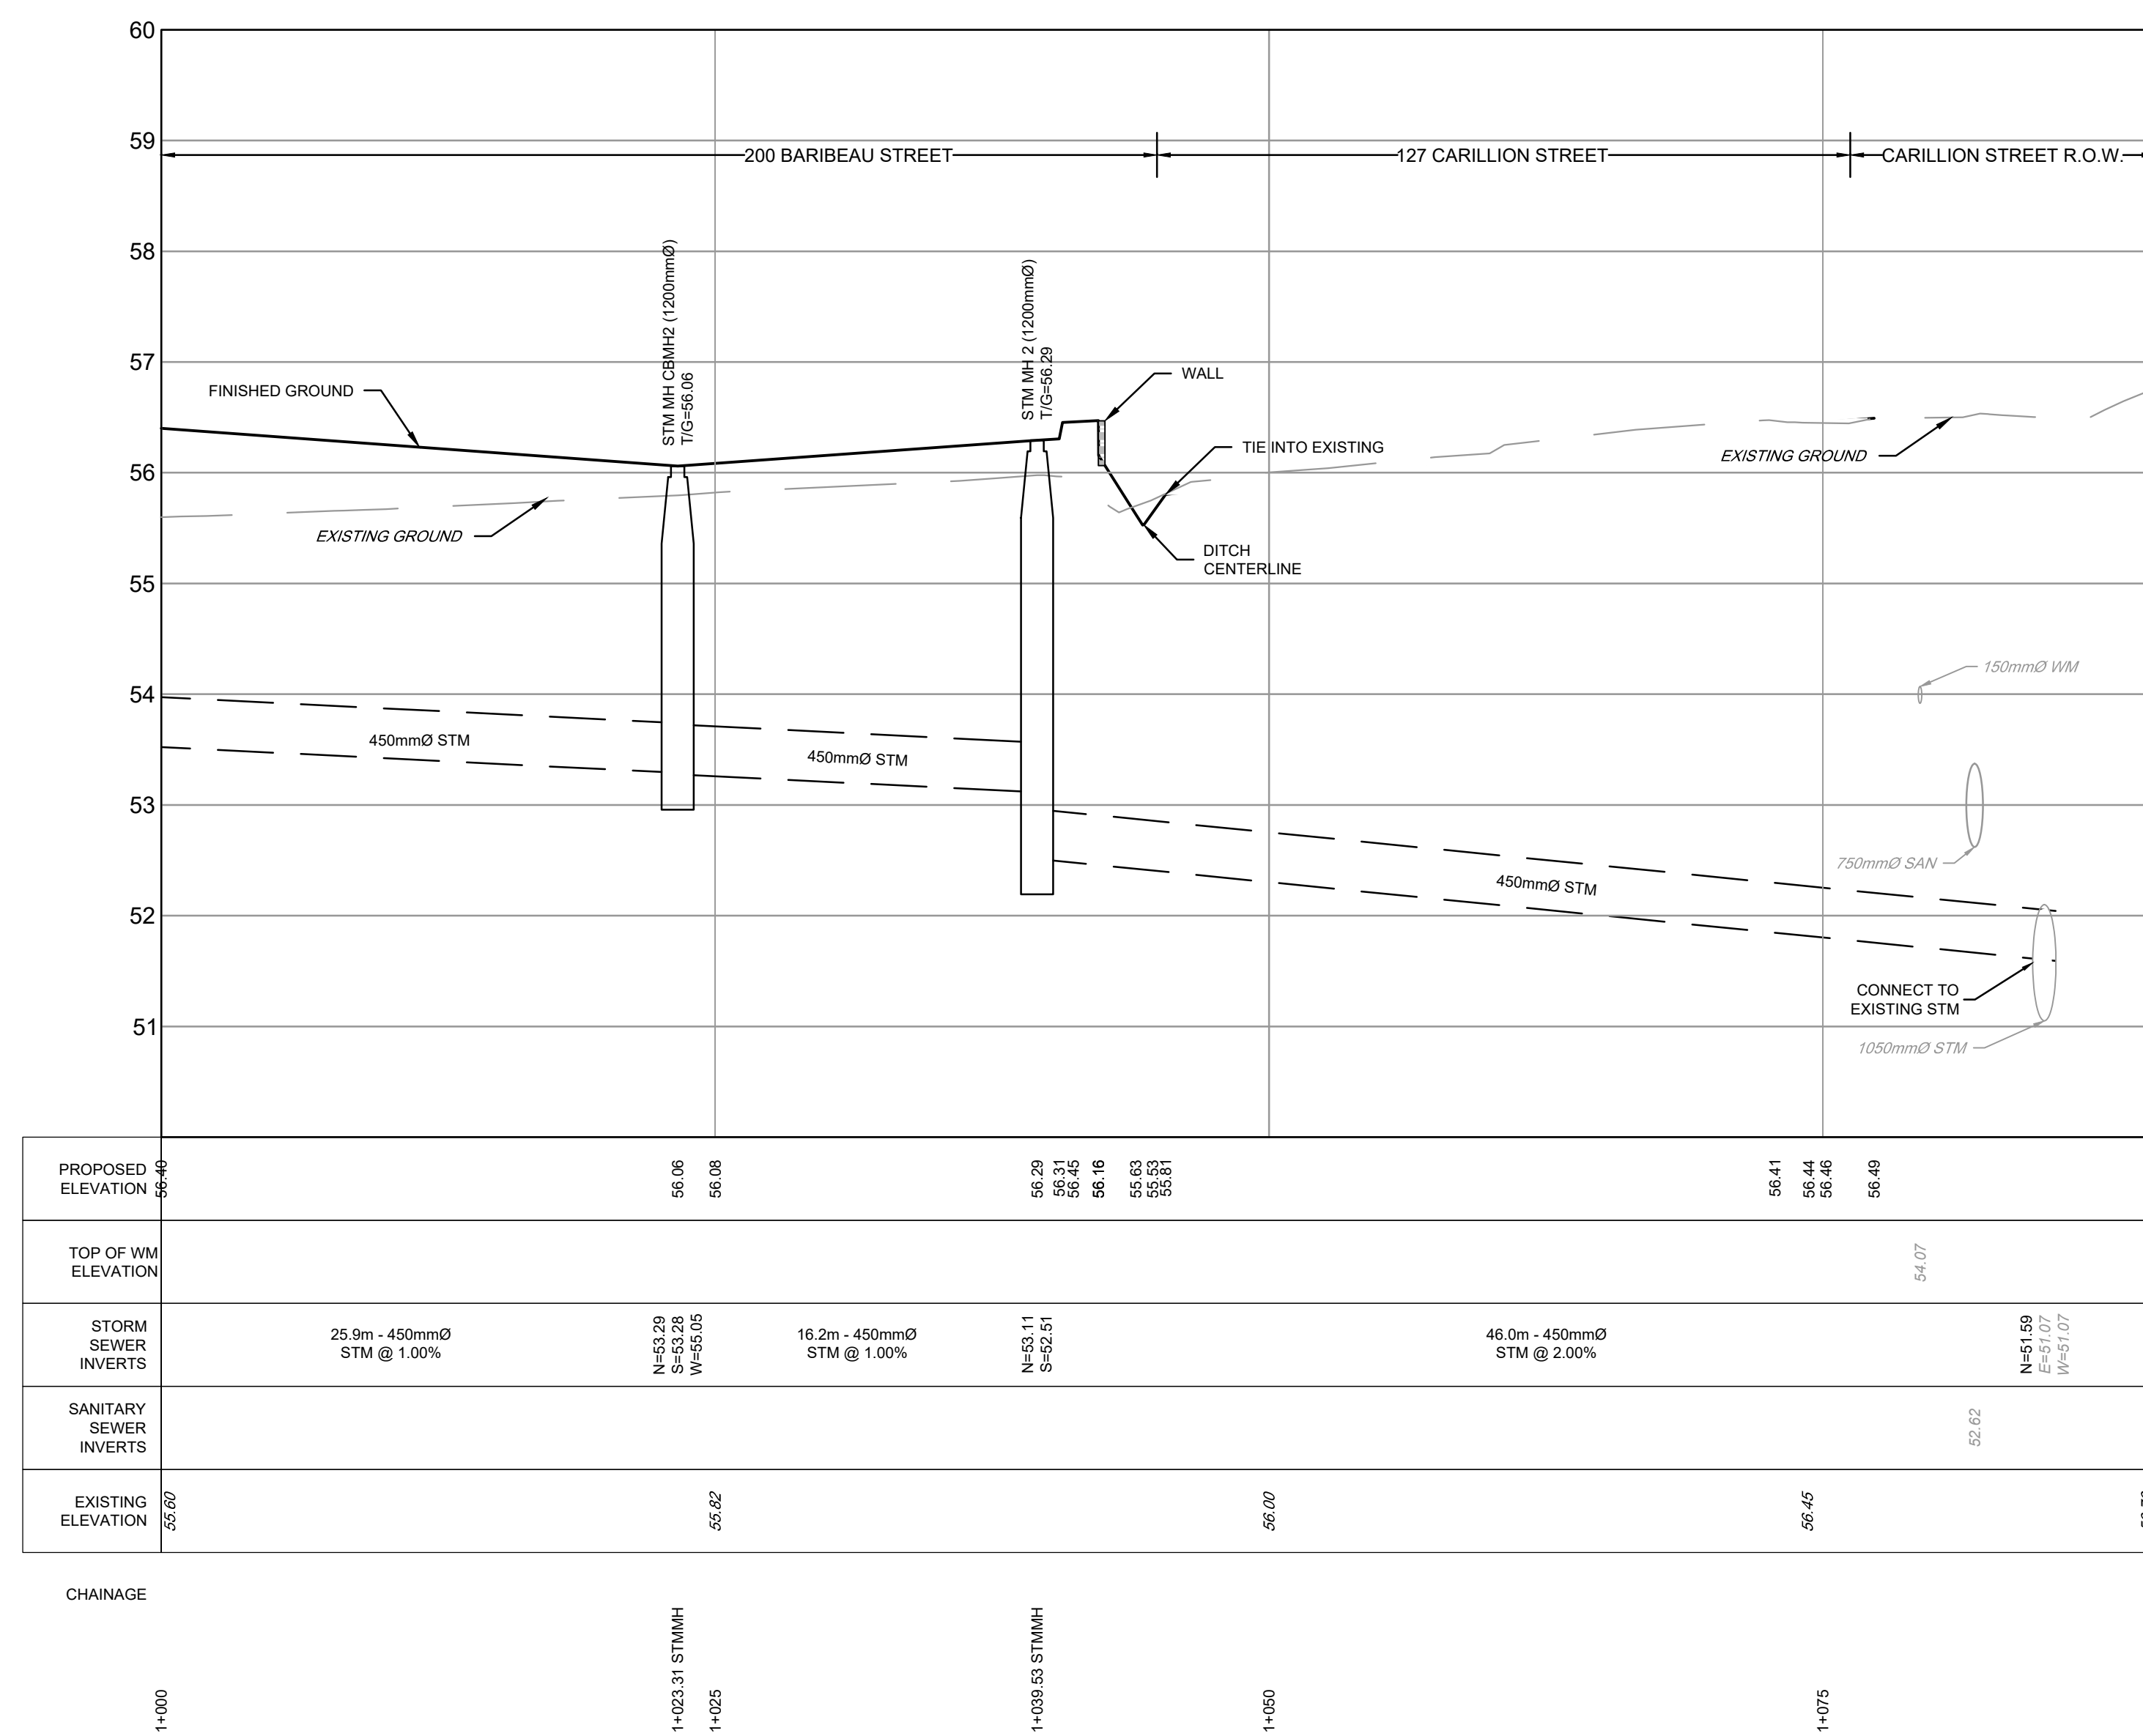

C:\Users\110686240\OneDrive\110686240\PR1121\_Oct 09\_2024\_12:20pm.dwg


NOTE:  
 THE POSITION OF ALL POLE LINES, CONDUITS,  
 WATERMANS, SEWERS AND OTHER  
 UNDERGROUND AND OVERGROUND UTILITIES AND  
 STRUCTURES IS NOT NECESSARILY SHOWN ON  
 THE CONTRACT DRAWINGS, AND WHERE SHOWN,  
 THE ACCURACY OF THE POSITION OF SUCH  
 UTILITIES AND STRUCTURES IS NOT GUARANTEED.  
 BEFORE STARTING WORK, DETERMINE THE EXACT  
 LOCATION OF ALL SUCH UTILITIES AND  
 STRUCTURES AND ASSUME ALL LIABILITY FOR  
 DAMAGE TO THEM.



No.	REVISION	DATE	BY	No.	REVISION	DATE	BY
8.	UNDER DESIGN			XXX	MAB		
7.	SITE PLAN UPDATE			JUL 15/22	MAB		
6.	ISSUED FOR ECA			MAR 24/22	MAB		
5.	CITY SUBMISSION			OCT 21/21	MAB		
4.	CITY SUBMISSION			AUG 3/21	MAB		
3.	CITY SUBMISSION			JUN 8/21	MAB		
2.	CITY SUBMISSION	MAR 13/28	MAB	FEB 5/21	MAB		
9.	SITE PLAN UPDATE	OCT 9/24	MAB	1.	STORM OUTLET VIA 127 CARILLION	OCT 29/20	MAB

SCALE	1:250	1:50
HORIZONTAL	0 2 4 6 8 10	0 0.5 1.0 1.5 2.0
VERTICAL		

DESIGN	DTD
CHECKED	LRW
DRAWN	DTD
CHECKED	LRW
APPROVED	MAB

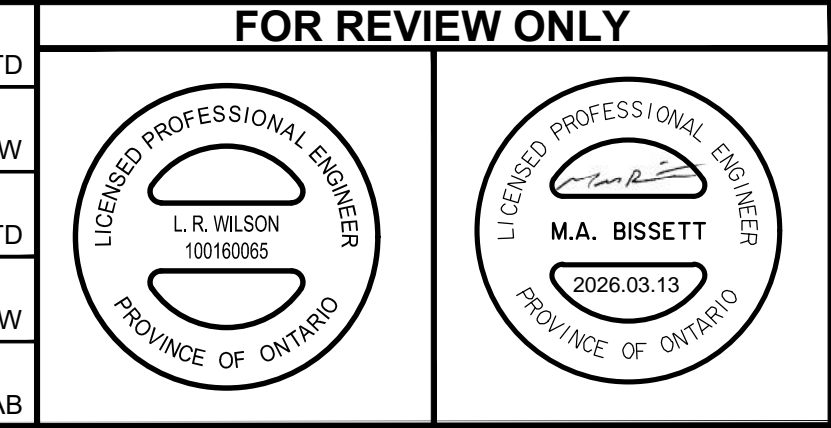

CITY OF OTTAWA  
 DOMINION VILLAGE - 200 BARIBEAU STREET

PLAN AND PROFILE  
 STM OUTLET VIA 127 CARILLION  
 1+000 to 1+090

PROJECT No.	119068
REV	REV #10
DRAWING No.	119068-PR1