
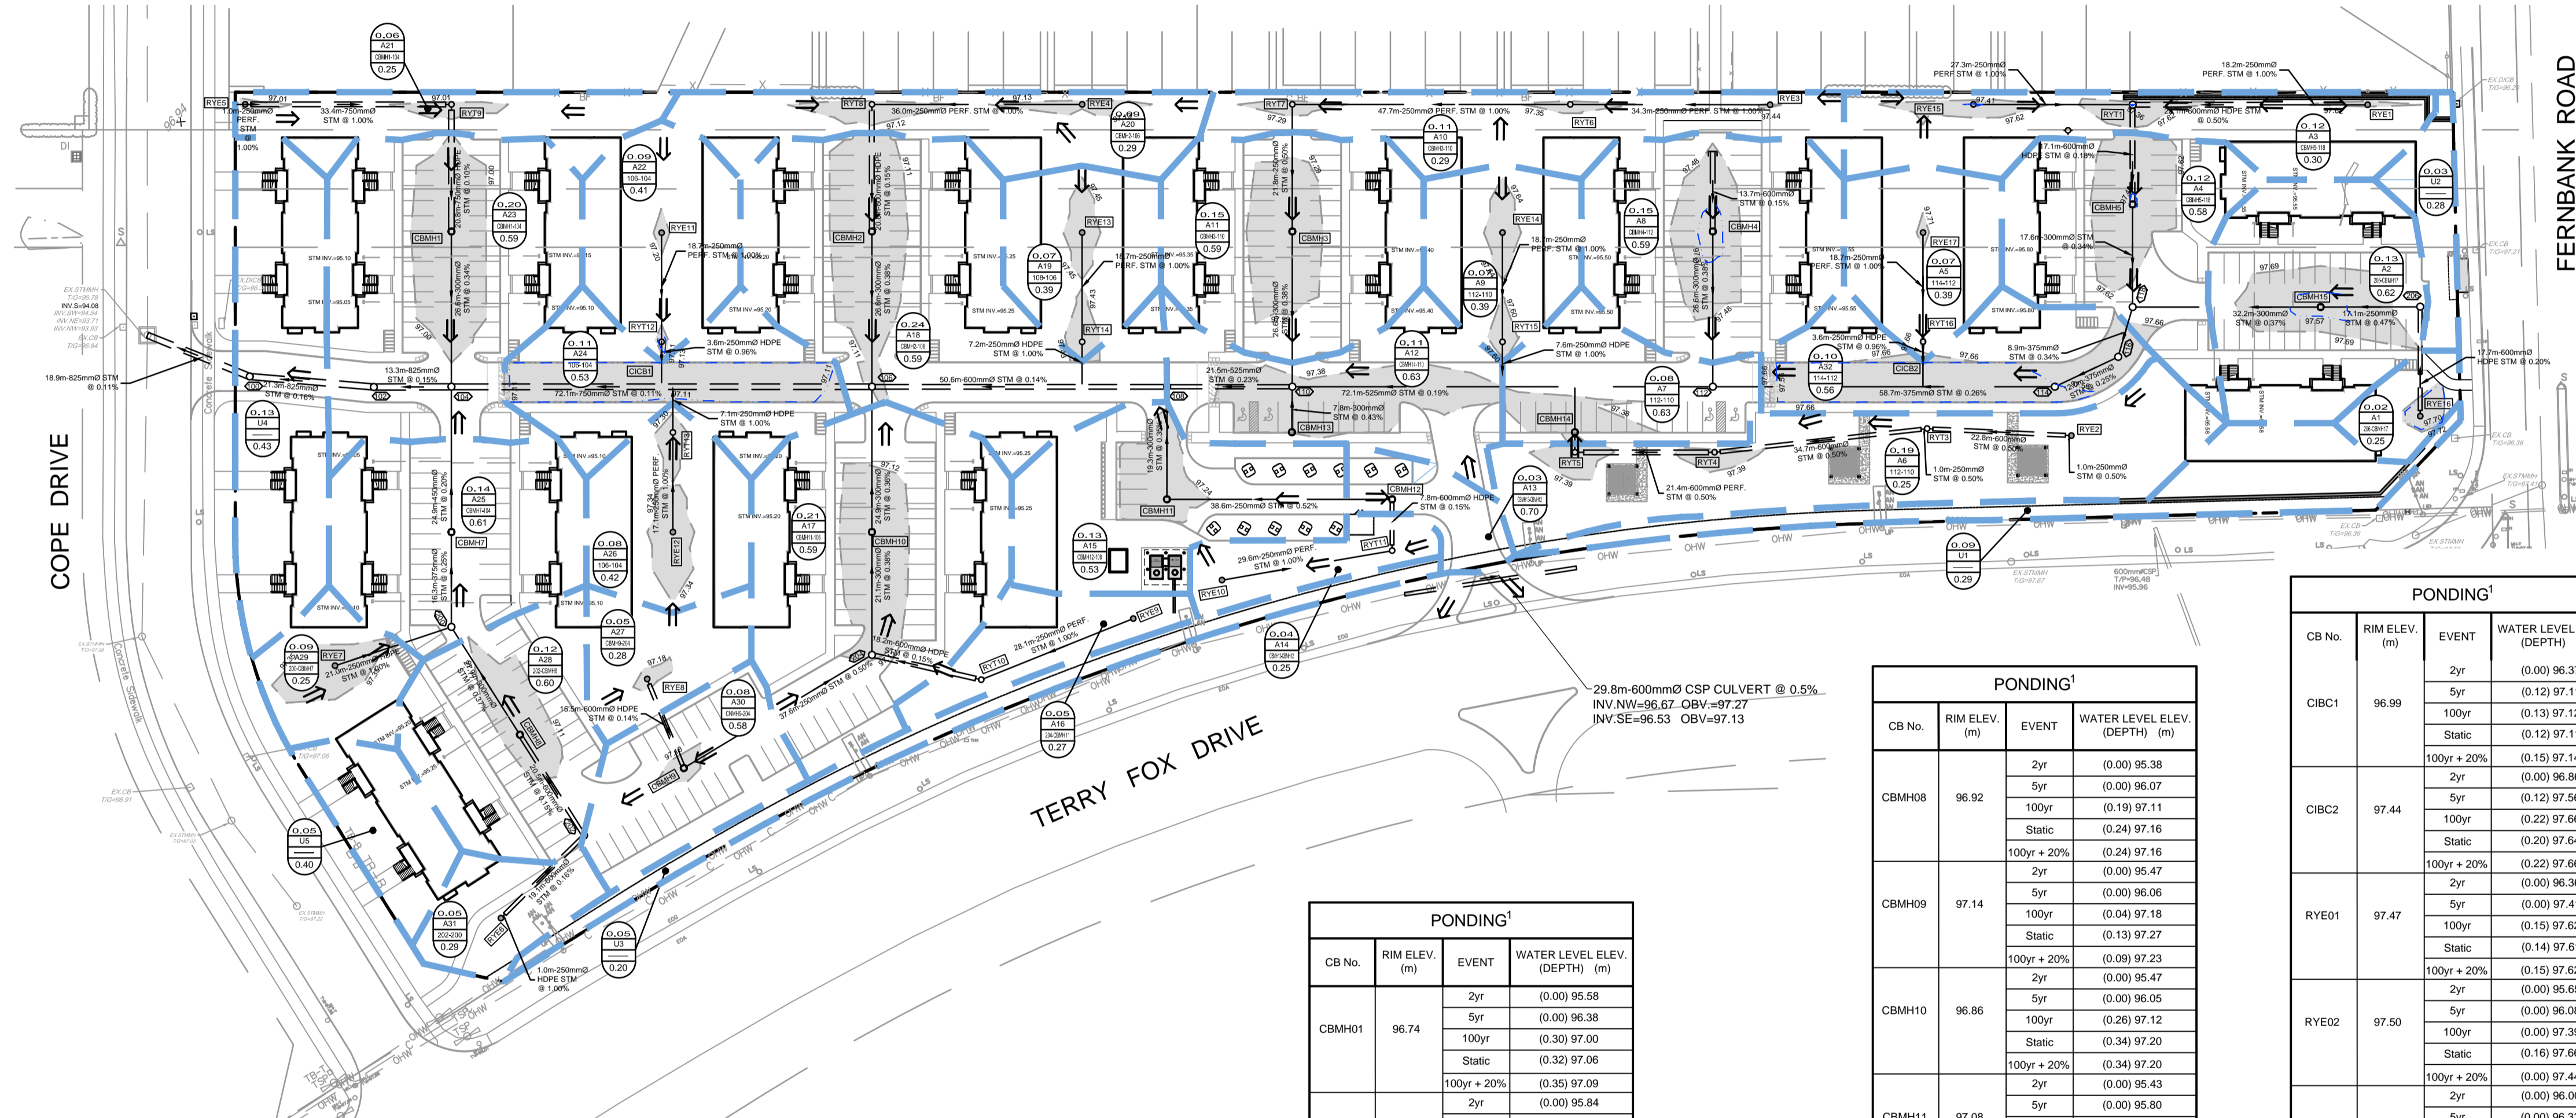


NOTES:
 *100 YEAR PONDING DEPTH IS GREATER THAN THE STATIC PONDING DEPTH DUE TO CASCADING WATER INTO THE NEXT AREA. THIS HAS BEEN ACCOUNTED FOR IN THE STORMWATER MANAGEMENT REPORT AND CONFORMS TO THE ALLOWABLE RELEASE RATE FROM THE SITE.

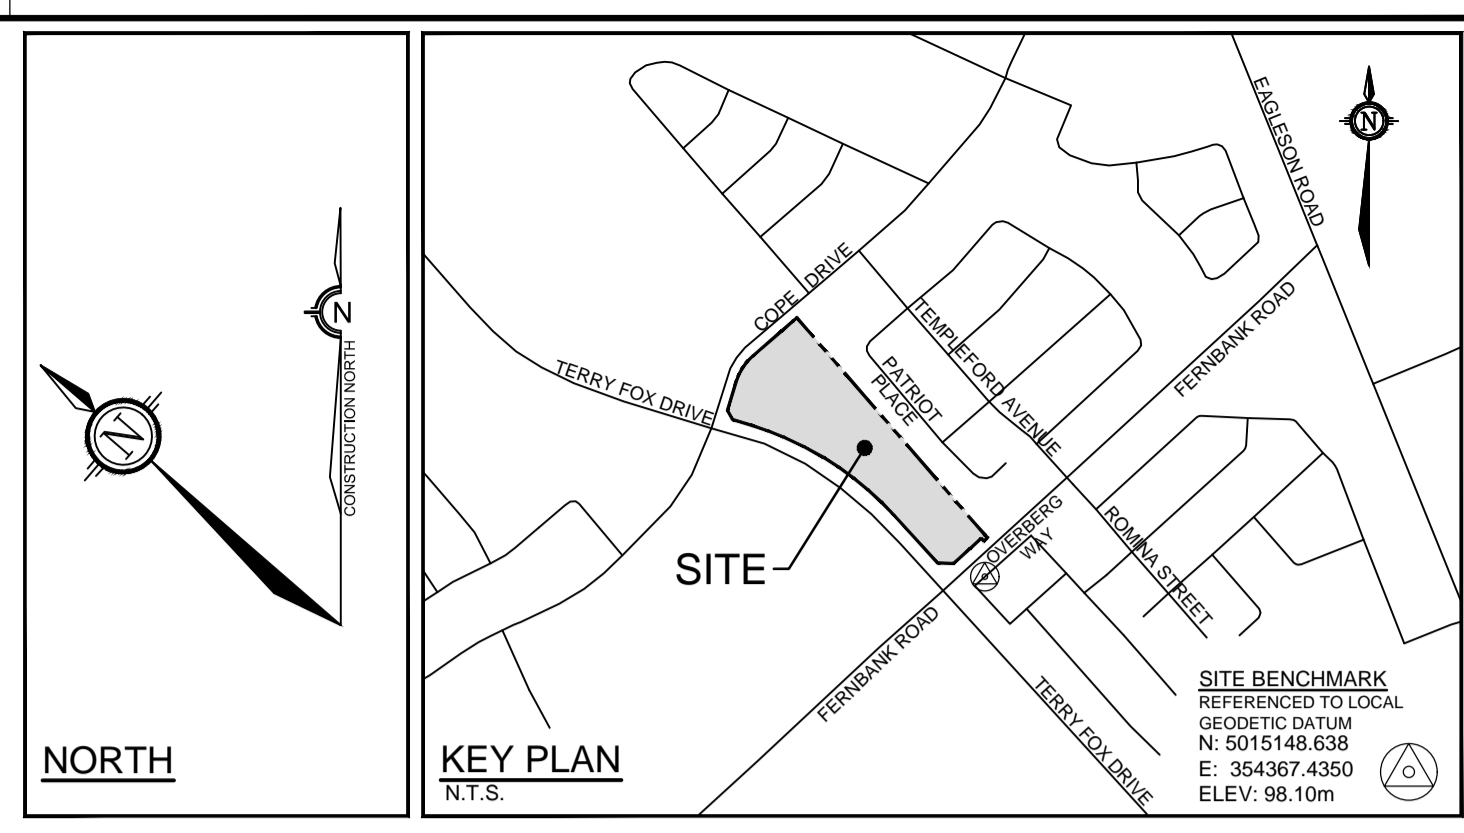

CB No.	RIM ELEV. (m)	EVENT	WATER LEVEL ELEV. (DEPTH) (m)
CBMH01	96.74	2yr	(0.00) 95.58
		5yr	(0.00) 96.38
		100yr	(0.30) 97.00
		Static	(0.32) 97.06
		100yr + 20%	(0.35) 97.09
CBMH02	96.84	2yr	(0.00) 95.84
		5yr	(0.00) 96.84
		100yr	(0.27) 97.11
		Static	(0.27) 97.11
		100yr + 20%	(0.30) 97.14
CBMH03	97.10	2yr	(0.00) 95.76
		5yr	(0.00) 96.31
		100yr	(0.19) 97.29
		Static	(0.28) 97.38
		100yr + 20%	(0.28) 97.38
CBMH04	97.31	2yr	(0.00) 96.63
		5yr	(0.09) 97.37
		100yr	(0.17) 97.48
		Static	(0.23) 97.54
		100yr + 20%	(0.21) 97.52
CBMH05	97.38	2yr	(0.00) 96.36
		5yr	(0.02) 97.60
		100yr	(0.24) 97.62
		Static	(0.30) 97.68
		100yr + 20%	(0.28) 97.64
CBMH07	96.78	2yr	(0.00) 94.72
		5yr	(0.00) 94.76
		100yr	(0.00) 95.11
		Static	(0.30) 97.08
		100yr + 20%	(0.00) 95.14

BASED ON PCSWMM MODEL (3-HOUR CHICAGO STORM DISTRIBUTION)

CB No.	RIM ELEV. (m)	EVENT	WATER LEVEL ELEV. (DEPTH) (m)
CBMH08	96.92	2yr	(0.00) 95.38
		5yr	(0.00) 96.07
		100yr	(0.19) 97.11
		Static	(0.24) 97.16
		100yr + 20%	(0.24) 97.16
CBMH09	97.14	2yr	(0.00) 95.47
		5yr	(0.00) 96.06
		100yr	(0.04) 97.18
		Static	(0.13) 97.27
		100yr + 20%	(0.09) 97.23
CBMH10	96.86	2yr	(0.00) 95.47
		5yr	(0.00) 96.05
		100yr	(0.26) 97.12
		Static	(0.34) 97.20
		100yr + 20%	(0.34) 97.20
CBMH11	97.08	2yr	(0.00) 95.43
		5yr	(0.00) 95.80
		100yr	(0.16) 97.24
		Static	(0.17) 97.25
		100yr + 20%	(0.30) 97.38
CBMH12	97.55	2yr	(0.00) 95.43
		5yr	(0.00) 95.80
		100yr	(0.00) 97.24
		Static	(0.11) 97.66
		100yr + 20%	(0.00) 97.38
CBMH13	97.23	2yr	(0.00) 95.89
		5yr	(0.00) 97.04
		100yr	(0.15) 97.38
		Static	(0.14) 97.37
		100yr + 20%	(0.19) 97.42
CBMH14	97.23	2yr	(0.00) 95.64
		5yr	(0.00) 96.08
		100yr	(0.15) 97.38
		Static	(0.11) 97.34
		100yr + 20%	(0.19) 97.42
CBMH15	97.50	2yr	(0.00) 96.93
		5yr	(0.11) 97.57
		100yr	(0.19) 97.69
		Static	(0.25) 97.75
		100yr + 20%	(0.21) 97.71

BASED ON PCSWMM MODEL (3-HOUR CHICAGO STORM DISTRIBUTION)

CB No.	RIM ELEV. (m)	EVENT	WATER LEVEL ELEV. (DEPTH) (m)
CIB1	96.99	2yr	(0.00) 96.37
		5yr	(0.12) 97.11
		100yr	(0.13) 97.12
		Static	(0.12) 97.11
		100yr + 20%	(0.15) 97.14
CIB2	97.44	2yr	(0.00) 96.86
		5yr	(0.12) 97.56
		100yr	(0.22) 97.66
		Static	(0.20) 97.64
		100yr + 20%	(0.22) 97.66
RYE01	97.47	2yr	(0.00) 96.36
		5yr	(0.00) 97.41
		100yr	(0.15) 97.62
		Static	(0.14) 97.61
		100yr + 20%	(0.15) 97.62
RYE02	97.50	2yr	(0.00) 95.65
		5yr	(0.00) 96.08
		100yr	(0.00) 97.39
		Static	(0.16) 97.66
		100yr + 20%	(0.00) 97.44
RYE03	97.40	2yr	(0.00) 96.00
		5yr	(0.00) 96.33
		100yr	(0.04) 97.44
		Static	(0.15) 97.55
		100yr + 20%	(0.15) 97.55
RYE04	96.90	2yr	(0.00) 95.64
		5yr	(0.00) 95.89
		100yr	(0.00) 96.87
		Static	(0.23) 97.13
		100yr + 20%	(0.27) 97.17
RYE05	96.85	2yr	(0.00) 95.58
		5yr	(0.00) 96.38
		100yr	(0.16) 97.01
		Static	(0.30) 97.15
		100yr + 20%	(0.25) 97.10
RYE06	97.40	2yr	(0.00) 95.38
		5yr	(0.00) 96.07
		100yr	(0.00) 97.13
		Static	(0.20) 97.60
		100yr + 20%	(0.00) 97.18
RYE07	97.14	2yr	(0.00) 95.06
		5yr	(0.00) 95.14
		100yr	(0.00) 95.85
		Static	(0.21) 97.35
		100yr + 20%	(0.00) 96.73

BASED ON PCSWMM MODEL (3-HOUR CHICAGO STORM DISTRIBUTION)

CB No.	RIM ELEV. (m)	EVENT	WATER LEVEL ELEV. (DEPTH) (m)
RYE08	97.10	2yr	(0.00) 95.47
		5yr	(0.00) 96.06
		100yr	(0.08) 97.18
		Static	(0.23) 97.33
		100yr + 20%	(0.14) 97.24
RYE09	97.35	2yr	(0.00) 95.47
		5yr	(0.00) 96.06
		100yr	(0.00) 97.12
		Static	(0.20) 97.55
		100yr + 20%	(0.00) 97.20
RYE10	97.37	2yr	(0.00) 95.49
		5yr	(0.00) 95.80
		100yr	(0.00) 97.24
		Static	(0.13) 97.50
		100yr + 20%	(0.01) 97.38
RYE11	97.14	2yr	(0.00) 95.81
		5yr	(0.00) 97.12
		100yr	(0.06) 97.20
		Static	(0.13) 97.27
		100yr + 20%	(0.11) 97.25
RYE12	97.16	2yr	(0.00) 95.81
		5yr	(0.00) 96.06
		100yr	(0.18) 97.34
		Static	(0.15) 97.31
		100yr + 20%	(0.21) 97.37
RYE13	97.31	2yr	(0.00) 95.96
		5yr	(0.00) 96.09
		100yr	(0.14) 97.45
		Static	(0.14) 97.45
		100yr + 20%	(0.15) 97.46
RYE14	97.50	2yr	(0.00) 96.15
		5yr	(0.00) 96.28
		100yr	(0.14) 97.64
		Static	(0.13) 97.64
		100yr + 20%	(0.17) 97.67
RYE15	97.38	2yr	(0.00) 96.36
		5yr	(0.03) 97.41
		100yr	(0.24) 97.62
		Static	(0.30) 97.68
		100yr + 20%	(0.26) 97.64
RYE16	97.58	2yr	(0.00) 96.93
		5yr	(0.00) 97.57
		100yr	(0.11) 97.69
		Static	(0.11) 97.69
		100yr + 20%	(0.12) 97.70
RYE17	97.66	2yr	(0.00) 96.86
		5yr	(0.00) 97.56
		100yr	(0.05) 97.69
		Static	(0.14) 97.80
		100yr + 20%	(0.09) 97.75
RYT01	97.35	2yr	(0.00) 96.36
		5yr	(0.06) 97.41
		100yr	(0.27) 97.62
		Static	(0.32) 97.67
		100yr + 20%	(0.29) 97.64
RYT03	97.44	2yr	(0.00) 95.64
		5yr	(0.00) 96.08
		100yr	(0.00) 97.39
		Static	(0.21) 97.65
		100yr + 20%	(0.00) 97.43
RYT04	97.26	2yr	(0.00) 95.64
		5yr	(0.00) 96.08
		100yr	(0.13) 97.39
		Static	(0.24) 97.50
		100yr + 20%	(0.17) 97.43
RYT05	97.23	2yr	(0.00) 95.64
		5yr	(0.00) 96.08
		100yr	(0.16) 97.39
		Static	(0.15) 97.38
		100yr + 20%	(0.19) 97.42
RYT06	97.18	2yr	(0.00) 95.77
		5yr	(0.00) 96.32
		100yr	(0.17) 97.35
		Static	(0.27) 97.55
		100yr + 20%	(0.36) 97.44

BASED ON PCSWMM MODEL (3-HOUR CHICAGO STORM DISTRIBUTION)

CB No.	RIM ELEV. (m)	EVENT	WATER LEVEL ELEV. (DEPTH) (m)
RYT07	97.15	2yr	(0.00) 95.77
		5yr	(0.00) 96.32
		100yr	(0.19) 97.35
		Static	(0.20) 97.35
		100yr + 20%	(0.23) 97.38
RYT08	96.90	2yr	(0.00) 95.84
		5yr	(0.00) 96.84
		100yr	(0.22) 97.12
		Static	(0.25) 97.15
		100yr + 20%	(0.24) 97.14
RYT09	96.85	2yr	(0.00) 95.58
		5yr	(0.00) 96.64
		100yr	(0.22) 97.12
		Static	(0.25) 97.10
		100yr + 20%	(0.25) 97.10
RYT10	97.32	2yr	(0.00) 95.47
		5yr	(0.00) 96.06
		100yr	(0.00) 97.12
		Static	(0.11) 97.43
		100yr + 20%	(0.00) 97.20
RYT11	97.58	2yr	(0.00) 95.80
		5yr	(0.00) 97.24
		100yr	(0.00) 97.24
		Static	(0.11) 97.69
		100yr + 20%	(0.00) 97.38
RYT12	97.07	2yr	(0.00) 96.37
		5yr	(0.04) 97.11
		100yr	(0.06) 97.13
		Static	(0.07) 97.14
		100yr + 20%	(0.07) 97.14
RYT13	97.17	2yr	(0.00) 95.77
		5yr	(0.00) 96.06
		100yr	(0.13) 97.30
		Static	(0.13) 97.30
		100yr + 20%	(0.14) 97.31
RYT14	97.29	2yr	(0.00) 95.77
		5yr	(0.00) 96.06
		100yr	(0.14) 97.43
		Static	(0.14) 97.43
		100yr + 20%	(0.14) 97.43
RYT15	97.48	2yr	(0.00) 96.86
		5yr	(0.00) 96.28
		100yr	(0.12) 97.60
		Static	(0.11) 97.59
		100yr + 20%	(0.12) 97.60
RYT16	97.64	2yr	(0.00) 96.86
		5yr	(0.00) 97.56
		100yr	(0.02) 97.66
		Static	(0.02) 97.66
		100yr + 20%	(0.03) 97.67

BASED ON PCSWMM MODEL (3-HOUR CHICAGO STORM DISTRIBUTION)

NOTE:
 THE POSITION OF ALL POLE LINES, CONDUITS, WATERMANS, SEWERS AND OTHER UNDERGROUND AND OVERGROUND UTILITIES AND STRUCTURES IS NOT NECESSARILY SHOWN ON THE CONTRACT DRAWINGS, AND WHERE SHOWN, THE ACCURACY OF THE POSITION OF SUCH UTILITIES AND STRUCTURES IS NOT GUARANTEED. BEFORE STARTING WORK, DETERMINE THE EXACT LOCATION OF ALL SUCH UTILITIES AND STRUCTURES AND ASSUME ALL LIABILITY FOR DAMAGE TO THEM.

No.	REVISION	DATE	BY
6.	REVISED PER CITY COMMENTS	MAR 18/26	DBB
5.	REVISED SITE PLAN SUBMISSION	NOV 14/25	DBB
4.	ISSUED FOR TENDER	MAY 16/22	DBB
3.	REVISED PER CITY COMMENTS	FEB 17/22	DBB
2.	REVISED PER CITY COMMENTS	NOV 5/21	DBB
1.	ISSUED FOR CITY OF OTTAWA REVIEW	JUN 2/21	DBB

DESIGN	SCALE
BM	1:750
DBB	1:750
ATE	0 10 20 30
BM	
DBB	

FOR REVIEW ONLY

DESIGNED BY: BM
 CHECKED BY: DBB
 DRAWN BY: ATE
 CHECKED BY: BM
 APPROVED BY: DBB

PROFESSIONAL ENGINEER
 D. D. BLAIR
 100122737
 2026
 PROVINCE OF ONTARIO

NOVATECH
 Engineers, Planners & Landscape Architects
 Suite 200, 240 Michael Cowpland Drive
 Ottawa, Ontario, Canada K2M 1P6
 Telephone: (613) 254-9643
 Facsimile: (613) 254-5867
 Website: www.novatech-eng.com

CITY OF OTTAWA
 5331 FERNBANK ROAD
 IRON VALLEY 2

DRAWING NAME
STORM DRAINAGE AREA PLAN

PROJECT No. 121011-00
 REV # 6
 DRAWING No. 121011-STM
#18539

M:\2021\121011\121011-STM.dwg, STM_Mar 18, 2026, 1:27pm, channa

D07-12-25-0151