


DATE: 19/09/2025 10:58:15 AM



ELEVATION - WEST ELEVATION TOWER B  
A2-198.5  
1:250



ELEVATION - EAST ELEVATION TOWER A  
A2-198.5  
1:250

**PROJECT**  
THE OTTAWA HOSPITAL  
NEW CAMPUS  
DEVELOPMENT -  
PHASE 4 MAIN HOSPITAL  
BUILDING  
900 CARLING AVE. OTTAWA, ONTARIO

**CLIENT**  
The Ottawa Hospital | L'Hôpital d'Ottawa

**CONSTRUCTION**  
PCL | EllisDon

**CLIENT PROJECT NO.**  
1070002

**KEY PLAN**  
TRUE NORTH | PROJECT NORTH

**REVISIONS**

| NO. | DESCRIPTION                        | DATE       |
|-----|------------------------------------|------------|
| 01  | SITE PLAN CONTROL, RESUBMISSION R2 | 2026-03-27 |
| 02  | DESIGN BUILD BASELINE SUBMISSION   | 2026-03-08 |
| 03  | FOUNDATION PERMIT SUBMISSION       | 2026-01-18 |
| 04  | SITE PLAN CONTROL, RESUBMISSION    | 2026-01-13 |
| 05  | 95% DD SUBMISSION                  | 2025-09-19 |
| 06  |                                    |            |

**DRAWING STATUS**  
NOT FOR CONSTRUCTION

**AUTHOR**  
adamson ASSOCIATES ARCHITECTS  
A Partnership of Corporations

**PROJECT TEAM**  
DESIGN-BUILDER: POLIED A JOINT VENTURE  
ARCHITECTURAL: PARSON ARCHITECTS LIMITED, ZOOCH/LAMARIE PRATTE ARCHITECTS, ADAMSON ASSOCIATES ARCHITECTS, 880 ARCHITECTS OTTAWA INC.  
STRUCTURAL: SIKAS OBEREN CANADA INC., SOUTHELLETTE PARIBEAU INC.  
MECHANICAL: HH ANGUS & ASSOCIATES LTD., SIKAS OBEREN CANADA INC.  
ELECTRICAL: MELVEY & BIRNAN INTERNATIONAL INC., HSP CANADA INC.  
CIVIL: VERTECOBS DESIGN INC., PWP LANDSCAPE ARCHITECTURE  
LANDSCAPE: VERTECOBS DESIGN INC., PWP LANDSCAPE ARCHITECTURE  
BUILDING CODE: UMOG BUILDING CODE CONSULTANTS LTD.  
AUTHOR PROJECT NO.: 2233-00

**DRAWING TITLE**  
BUILDING ELEVATION (INTERIOR EAST & WEST)

**DRAWN**  
AAA-PT | **CHECKED**  
JM

**SCALE**  
SCALE AT 4" x 6" | **DATE**  
1:250 | 19 SEP 2025

**GRAPHIC SCALE**  
0 2.5 5 7.5 10 12.5 15 17.5 20  
SCALE IN METERS

**DRAWING NO.**  
A5-012 | **REV. NO.**  
05

**File Number:**  
D07-12-26-0008 (Revision)  
D07-12-23-0168 (Original)  
Plan Number: 19424

PLOT DATE: 2025/09/19 2:05 PM