


10/16/2021 10:58:15 AM CUSTOM SHEET SIZE
 PLOT DATE: 2025/09/19 11:17 AM



ELEVATION - EAST ELEVATION TOWER B
 AS-100.5
 1 : 250



ELEVATION - NORTH ELEVATION TOWER A, TOWER B AND PODIUM
 AS-100.2
 1 : 250

WINDOW TO WALL RATIO (BY FACADE)

FACADE TYPE	VISION GLAZING	SOLID WALL PANEL
AG EAST FACADE	0%	100%
AG SOUTH FACADE	9%	91%
AG WEST FACADE	0%	100%
MENTAL HEALTH TERRACE	30%	70%
PAVILION NORTH FACADE	50%	50%
PAVILION WEST FACADE	81%	19%
PEDESTRIAN BRIDGE	87%	13%
PODIUM LIGHTWELL	47%	53%
PODIUM NORTH LOWER FACADE	81%	19%
PODIUM NORTH UPPER FACADE	76%	24%
PODIUM SOUTH FACADE	33%	67%
TOWER A EAST FACADE	27%	73%
TOWER A NORTH FACADE	14%	86%
TOWER A SOUTH FACADE	25%	75%
TOWER A WEST FACADE	24%	76%
TOWER B EAST FACADE	21%	79%
TOWER B NORTH FACADE	13%	87%
TOWER B SOUTH FACADE	18%	82%
TOWER B WEST FACADE	21%	79%

WINDOW TO WALL RATIO (TOTAL PERCENTAGE)

VISION GLAZING	SOLID WALL PANEL
26%	74%

File Number:
 D07-12-26-0008 (Revision)
 D07-12-23-0108 (Original)
 Plan Number: 19424

PROJECT
 THE OTTAWA HOSPITAL
 NEW CAMPUS
 DEVELOPMENT -
 PHASE 4 MAIN HOSPITAL
 BUILDING
 900 CARLING AVE. OTTAWA, ONTARIO

CLIENT
 The Ottawa Hospital | L'Hôpital d'Ottawa

CONSTRUCTION
 PCL | EllisDon

CLIENT PROJECT NO.
 1070002

KEY PLAN
 TRUE NORTH | PROJECT NORTH

REVISIONS

NO.	DESCRIPTION	DATE
01	01 SITE PLAN CONTROL RESUBMISSION R2	2026-03-27
02	02 DESIGN BUILD BASELINE SUBMISSION	2026-03-05
03	03 FOUNDATION PERMIT SUBMISSION	2026-01-15
04	04 SITE PLAN CONTROL RESUBMISSION	2026-01-13
05	05 95% DD SUBMISSION	2025-09-19
06	06	
07	07	
08	08	
09	09	
10	10	
11	11	
12	12	
13	13	
14	14	
15	15	
16	16	
17	17	
18	18	
19	19	
20	20	
21	21	
22	22	
23	23	
24	24	
25	25	
26	26	
27	27	
28	28	
29	29	
30	30	

DRAWING STATUS
 NOT FOR CONSTRUCTION

AUTHOR
 adamson ASSOCIATES ARCHITECTS
 A Partnership of Corporations

PROJECT TEAM
DESIGN-BUILDER POLIED A JOINT VENTURE
ARCHITECTURAL PARION ARCHITECTS LIMITED
 JOSHUA LAMARIE PRATTE ARCHITECTS
 ADAMSON ASSOCIATES ARCHITECTS
 888 ARCHITECTS OTTAWA INC.
STRUCTURAL SIKAS OBEREN CANADA INC.
 SOUTHERLETTÉ PARÉ/EAU INC.
MECHANICAL HFI ANGLUS & ASSOCIATES LTD.
 SIKAS OBEREN CANADA INC.
ELECTRICAL MELVEY & BIRAN INTERNATIONAL INC.
 HSF CANADA INC.
CIVIL WEF CANADA INC.
LANDSCAPE VERTECOBS DESIGN INC.
 PWP LANDSCAPE ARCHITECTURE

BUILDING CODE UMG BUILDING CODE CONSULTANTS LTD.
AUTHOR PROJECT NO. 2233-00

STAMP

DRAWING TITLE
 BUILDING ELEVATION
 (NORTH & EAST)

DRAWN AAA-PT **CHECKED** JM
SCALE AT 42" x 60" **DATE** 19 SEP 2025
GRAPHIC SCALE 0 2.5 5 7.5 10 M
SCALE IN METERS

DRAWING NO. A5-010 **REV. NO.** 05