



100% DATE: 2024-08-15 10:46 AM

100% DATE: 2024-08-15 10:46 AM



E-W BUILDING SECTION LOOKING NORTH 2
A1-10F
1:200



N-S BUILDING SECTION LOOKING WEST 1
A1-10F
1:200

- SHEET NOTES**
- FOR ROOF ASSEMBLY TYPES, REFER TO DRAWING A7-002 WITHIN THIS ARCHITECTURAL SERIES 01 - VOLUME 01
 - FOR HELIPORT AND RPAS, REFER TO AVIATION DRAWINGS
 - FOR CLINICAL DEPARTMENTS, REFER TO STACKING DIAGRAM A10-030 IN ARCHITECTURAL SERIES 02 - VOLUME 01
 - FOR LANDSCAPE ROOFS AND GARDEN TYPOLOGIES, REFER TO LANDSCAPE DRAWINGS

| | |
|----------------------|---------|
| HCC to HIGH PARAPET | 158.025 |
| HCC to STL HIGH ROOF | 157.075 |
| HCC to LOW PARAPET | 154.025 |
| HCC to STL LOW ROOF | 153.075 |
| LEVEL HCC | 148.855 |
| LEVEL 14 | 144.885 |
| TOWER B MR PENTHOUSE | 143.115 |
| LEVEL 13 | 141.115 |
| LEVEL 12 | 138.400 |
| LEVEL 11 | 131.950 |
| LEVEL 10 | 127.450 |
| LEVEL 9 | 122.950 |
| LEVEL 8 | 118.450 |
| LEVEL 7 | 113.950 |
| LEVEL 6 | 109.150 |
| LEVEL 5 | 104.350 |
| LEVEL 4 | 99.350 |
| LEVEL 3 | 90.350 |
| LEVEL 2 | 85.350 |
| LEVEL 1 | 80.350 |
| LEVEL 0 | 75.350 |
| LEVEL S | 70.350 |
| LEVEL F | 65.350 |

PROJECT
THE OTTAWA HOSPITAL
NEW CAMPUS
DEVELOPMENT -
PHASE 4 MAIN HOSPITAL
BUILDING
900 CARLING AVE. OTTAWA, ONTARIO

CLIENT
The Ottawa Hospital | L'Hôpital d'Ottawa

Infrastructure Ontario

PCL **EllisDon**

CONSTRUCTION

CLIENT PROJECT NO. 1070002

KEY PLAN
TRUE NORTH PROJECT NORTH

15 SITE PLAN CONTROL RESUBMISSION R2 2026-03-31
09 DESIGN BUILD BASELINE SUBMISSION 2026-03-03
08 FOUNDATION PERMIT SUBMISSION 2026-01-13
07 SITE PLAN CONTROL RESUBMISSION 2026-01-13
06 90% DD SUBMISSION 2025-09-19
05 SITE PLAN CONTROL RESUBMISSION 2025-09-19
04 60% DD SUBMISSION 2025-08-05
03 50% DD SUBMISSION 2025-07-28
02 ISSUED FOR ACPOR READINESS 2025-01-09
01 80% DD SUBMISSION 2024-08-15
 N/A DATE

REVISIONS

DRAWING STATUS
NOT FOR CONSTRUCTION

DISCREPANCIES MUST BE REPORTED IMMEDIATELY TO THE ARCHITECT BEFORE PROCEEDING. ONLY DIMENSIONS SHOWN ON THIS DRAWING ARE TO BE USED. CONTRACTORS MUST CHECK ALL DIMENSIONS ON SITE. THIS DRAWING IS PROTECTED BY COPYRIGHT.

ALL DIMENSIONS ARE SHOWN IN METRIC.

AUTHOR

adamson ASSOCIATES ARCHITECTS
A Partnership of Corporations

PROJECT TEAM
DESIGN-BUILDER POLED A JOINT VENTURE
ARCHITECTURAL PARON ARCHITECTS LIMITED, ZOOH LAMARIE PRATTE ARCHITECTES, ADAMSON ASSOCIATES ARCHITECTS, BR ARCHITECTS OTTAWA INC.
STRUCTURAL SIALAS OPEN CANADA INC, BOUTHELLETTE PARIZEAU INC.
MECHANICAL HR ANGLUS & ASSOCIATES LTD, SIALAS OPEN CANADA INC.
ELECTRICAL MCELVEY & BIRMAN INTERNATIONAL INC.
CIVIL WSP | PARSONS INC.
LANDSCAPE WERFORDS DESIGN INC, PWP LANDSCAPE ARCHITECTURE

BUILDING CODE UMG BUILDING CODE CONSULTANTS LTD.
AUTHOR PROJECT NO. 2233-00

STAMP STAMP

DRAWING TITLE
OVERALL BUILDING SECTIONS

DRAWN AAA-PT **CHECKED** JM
SCALE AT 42" x 60" **DATE** 15 AUG 2024
GRAPHIC SCALE 1:200 **SCALE IN METERS**

DRAWING NO. **REV NO.**
A5-020 **10**

File Number: D07-12-26-0008 (Revision)
D07-12-23-0108 (Original)
Plan Number: 19424