


PLOT DATE: 2025/09/19 10:51 AM



3D KEY 1

File Number: D07-12-25-0098 (Revision) D07-12-22-0158 (Original) Plan Number: 19424

GENERAL NOTES
FOR CLADDING GENERAL NOTES, REFER TO A5-110

ELEVATION - EAST TRUE ELEVATION TOWER B
REVISED 1:100

PROJECT
THE OTTAWA HOSPITAL
NEW CAMPUS
DEVELOPMENT -
PHASE 4 MAIN HOSPITAL
BUILDING

CLIENT
The Ottawa Hospital | L'Hôpital d'Ottawa

Infrastructure Ontario

PCL **EllisDon**

CONSTRUCTION
CLIENT PROJECT NO. 1070002

KEY PLAN
TRUE NORTH PROJECT NORTH

03 SITE PLAN CONTROL REGISTRATION RZ 2020-03-01
02 DESIGN BUILD BASELINE SUBMISSION 2020-03-05
01 95% DD SUBMISSION 2020-09-10
NO2 DATE

REVISIONS

DRAWING STATUS
NOT FOR CONSTRUCTION
DISCREPANCIES MUST BE REPORTED IMMEDIATELY TO THE ARCHITECT BEFORE PROCEEDING. ONLY PLOTTED DIMENSIONS ARE TO BE USED. CONTRACTORS MUST CHECK ALL DIMENSIONS ON SITE. THIS DRAWING IS PROTECTED BY COPYRIGHT.

ALL DIMENSIONS ARE SHOWN IN METRIC.

AUTHOR

adamson
ASSOCIATES ARCHITECTS
A Partnership of Corporations

PROJECT TEAM
DESIGN-BUILDER: POLID A JOINT VENTURE
ARCHITECTURAL: PARSON ARCHITECTS LIMITED, JORDAN LAMARIE PRATTE ARCHITECTS, ADAMSON ASSOCIATES ARCHITECTS, 880 ARCHITECTS OTTAWA INC.
STRUCTURAL: SIALCO OPEN CANADA INC., BOUTHELLETTE PARÉ/EAU INC.
MECHANICAL: HX ANGUS & ASSOCIATES LTD., SIALCO OPEN CANADA INC.
ELECTRICAL: MELVEY & SIMON INTERNATIONAL INC., HEP SMOGA INC.
CIVIL: VERTECOBS BÉGIN INC.
LANDSCAPE: PWP LANDSCAPE ARCHITECTURE

BUILDING CODE: UMCG BUILDING CODE CONSULTANTS LTD.
AUTHOR PROJECT NO. 2233-00

STAMP STAMP

DRAWING TITLE
PARTIAL TRUE ELEVATIONS EAST

DRAWN: AAA-PT CHECKED: JM
SCALE: A4" x 66" DATE: 19 SEP 2025
GRAPHIC SCALE: SCALE IN METERS

DRAWING NO. REV. NO.
A5-121 **03**