




1:100 DATE: 2025/06/05 12:34 PM



N-S SITE SECTION LOOKING EAST 3
1:300



N-S SITE SECTION LOOKING WEST 2
1:300



E-W SITE SECTION LOOKING NORTH 1
1:300

PROJECT
 THE OTTAWA HOSPITAL
 NEW CAMPUS
 DEVELOPMENT -
 PHASE 4 MAIN HOSPITAL
 BUILDING
 900 CARLING AVE. OTTAWA, ONTARIO

CLIENT
 The Ottawa Hospital | L'Hôpital d'Ottawa

CONSTRUCTION
 PCL | EllisDon

CLIENT PROJECT NO.
 1070002

KEY PLAN
 TRUE NORTH | PROJECT NORTH

| NO. | DESCRIPTION | DATE |
|-----|-----------------------------------|------------|
| 01 | 60% DD SUBMISSION | 2025-09-19 |
| 02 | 90% DD SUBMISSION | 2025-09-19 |
| 03 | SITE PLAN CONTROL RESUBMISSION | 2026-01-13 |
| 04 | FOUNDATION PERMIT SUBMISSION | 2026-01-13 |
| 05 | DESIGN BUILD BASELINE SUBMISSION | 2026-03-27 |
| 06 | SITE PLAN CONTROL RESUBMISSION #2 | 2026-03-27 |

REVISIONS

DRAWING STATUS

NOT FOR CONSTRUCTION

DISCREPANCIES MUST BE REPORTED IMMEDIATELY TO THE ARCHITECT BEFORE PROCEEDING. ONLY DIMENSIONS SHOWN ON THIS DRAWING ARE TO BE USED. CONTRACTORS MUST CHECK ALL DIMENSIONS ON SITE. THIS DRAWING IS PROTECTED BY COPYRIGHT.

ALL DIMENSIONS ARE SHOWN IN METRIC.

AUTHOR

adamson
 ASSOCIATES | ARCHITECTS
 A Partnership of Corporations

PROJECT TEAM

DESIGN-BUILDER POLVED A JOINT VENTURE
 ZOOCH/LAMARIE/PATTE ARCHITECTS
 ADAMSON ASSOCIATES ARCHITECTS
 800 ARCHITECTS | OTTAWA, ONT.

STRUCTURAL SIALS/OSBERN CANADA INC.
 BOUTHELLETTE PARIZEAU INC.

MECHANICAL HH ANGLUS & ASSOCIATES LTD.
 SIALS/OSBERN CANADA INC.

ELECTRICAL MCKEY & SHAW INTERNATIONAL INC.
 WSP/SHAW INC.

CIVIL WSP/SHAW INC.

LANDSCAPE VERTIGOS DESIGN INC.
 PWP LANDSCAPE ARCHITECTURE

BUILDING CODE UMOG BUILDING CODE CONSULTANTS LTD.

AUTHOR PROJECT NO.
 2233-00

STAMP

DRAWING TITLE
 SITE SECTIONS

DRAWN AAA-PT | **CHECKED** SC
 SCALE AT 40° x 60° | DATE 05 JUN 2025
 GRAPHIC SCALE | SCALE IN METERS

File Number: D07-12-26-0008 (Revision)
 D07-12-22-0168 (Original)
 Plan Number: 19424

DRAWING NO. A0-210 | **REV. NO.** 06