


DATE: 2024-02-28 10:00 AM

MATCHLINE SEE C3-202



MATCHLINE SEE C3-203

PROJECT
**THE OTTAWA HOSPITAL
 NEW CAMPUS
 DEVELOPMENT -
 PHASE 4 MAIN HOSPITAL
 BUILDING**
 900 CARLING AVE. OTTAWA, ONTARIO

CLIENT
 The Ottawa Hospital | L'Hôpital d'Ottawa

Infrastructure Ontario

PCL CONSTRUCTION | **EllisDon**

CLIENT PROJECT NO.
1070002

KEY PLAN
 TRILLIUM NORTH PROJECT NORTH
 C3-200 C3-201 C3-202
 C3-203 C3-204

15	SITE PLAN CONTROL, RESUBMISSION NO.	2026-03-27
09	DESIGN BUILD BASELINE SUBMISSION	2026-03-09
08	FOUNDATION PERMIT SUBMISSION	2026-01-17
07	SITE PLAN CONTROL, RESUBMISSION	2026-01-17
06	80% DD SUBMISSION	2025-09-19
05	SITE PLAN CONTROL, RESUBMISSION	2025-09-05
04	65% DD SUBMISSION	2025-08-26
03	35% DD SUBMISSION	2025-07-28
02	ISSUED FOR ACPOR READINESS	2025-01-08
01	80% SD SUBMISSION	2024-08-15
N2	REVISED	DATE

REVISIONS

DRAWING STATUS
NOT FOR CONSTRUCTION
 DISCREPANCIES MUST BE REPORTED IMMEDIATELY TO THE ARCHITECT BEFORE PROCEEDING. ONLY FIGURED DIMENSIONS ARE TO BE USED. CONTRACTORS MUST CHECK ALL DIMENSIONS ON SITE. THIS DRAWING IS PROTECTED BY COPYRIGHT.
 ALL DIMENSIONS ARE SHOWN IN METRIC.

AUTHOR

PROJECT TEAM
DESIGN-BUILDER: FOLEY, A JOINT VENTURE
ARCHITECTURAL: PARKIN ARCHITECTS LIMITED, JOON LAMARIE PRATTE ARCHITECTS, ADAMSON ASSOCIATES ARCHITECTS, BBS ARCHITECTS OTTAWA INC.
STRUCTURAL: SALAS OBEREN CANADA INC., BOUTHILLETTE PARISBAU INC.
MECHANICAL: HJ ANGLIS & ASSOCIATES LTD., SALAS OBEREN CANADA INC.
ELECTRICAL: MCELVEY & BARRON INTERNATIONAL INC., WSP CANADA INC.
CIVIL: WSP CANADA INC.
LANDSCAPE: VERTICUS DESIGN INC., PWP LANDSCAPE ARCHITECTURE
BUILDING CODE: LMCG BUILDING CODE CONSULTANTS LTD.
AUTHOR PROJECT NO.: CA0027758.0-51

STAMP
 DRAWN: L. CURLEY / B. NANDLAL | CHECKED: C. GRAHAM
 SCALE AT 47 x 67: 1:250 | DATE: 2024-02-28
 GRAPHIC SCALE: 1:250 (0m, 5m, 10m, 20m)
DRAWING TITLE:
EROSION AND SEDIMENT CONTROL PLAN 5 OF 5

FILE NUMBER:
 D07-12-26-0008 (Revision)
 D07-12-23-0168 (Original)
 Plan Number: 19424

DRAWING NO.: C3-204 | **REV NO.:** 10

#19424