


DATE PLOTTED: 2024-02-28 10:00:00 AM



PROJECT
**THE OTTAWA HOSPITAL
 NEW CAMPUS
 DEVELOPMENT -
 PHASE 4 MAIN HOSPITAL
 BUILDING**
 900 CARLING AVE, OTTAWA, ONTARIO

CLIENT
 The Ottawa Hospital | Hôpital d'Ottawa

Infrastructure Ontario

PCL CONSTRUCTION | **EllisDon**

CLIENT PROJECT NO. 1070002

KEY PLAN
 TRUE NORTH PROJECT NORTH

REVISIONS

NO.	DESCRIPTION	DATE
01	ISSUED FOR ACPOR READINESS	2024-01-08
02	ISSUED FOR ACPOR READINESS	2024-01-08
03	35% DD SUBMISSION	2024-01-28
04	65% DD SUBMISSION	2024-06-25
05	75% DD SUBMISSION	2024-07-28
06	85% DD SUBMISSION	2024-08-15
07	85% DD SUBMISSION	2024-08-15
08	FOUNDATION PERMIT SUBMISSION	2024-01-10
09	DESIGN BUILD BASELINE SUBMISSION	2024-03-05
10	SITE PLAN CONTROL RESUBMISSION	2024-01-10
11	SITE PLAN CONTROL RESUBMISSION	2024-01-10
12	SITE PLAN CONTROL RESUBMISSION	2024-02-27

DRAWING STATUS
NOT FOR CONSTRUCTION
 DISCREPANCIES MUST BE REPORTED IMMEDIATELY TO THE ARCHITECT BEFORE PROCEEDING. ONLY FIGURED DIMENSIONS ARE TO BE USED. CONTRACTORS MUST CHECK ALL DIMENSIONS ON SITE. THIS DRAWING IS PROTECTED BY COPYRIGHT.
 ALL DIMENSIONS ARE SHOWN IN METRIC.

AUTHOR

PROJECT TEAM
DESIGN BUILDER POLIED A JOINT VENTURE
ARCHITECTURAL PARKIN ARCHITECTS LIMITED, JOSHUA LAMARCA PRATTE ARCHITECTS, ADAMSON ASSOCIATES ARCHITECTS, 888 ARCHITECTS OTTAWA INC., SALAS OBEREN CANADA INC., BOUTHELLETTE PARISSEAU INC.
STRUCTURAL SALAS OBEREN CANADA INC., BOUTHELLETTE PARISSEAU INC.
MECHANICAL H.H. ANGLUS & ASSOCIATES LTD., SALAS OBEREN CANADA INC.
ELECTRICAL MCELVEY & BARNHART INTERNATIONAL INC., WEP CANADA INC.
CIVIL WEP CANADA INC.
LANDSCAPE VERTICUS DESIGN INC., PWP LANDSCAPE ARCHITECTURE
BUILDING CODE UMCG BUILDING CODE CONSULTANTS LTD.
AUTHOR PROJECT NO. CA0027758.0-51

STAMP
 L. CURLEY / B. NANDLAL
 C. GRAHAM
 SCALE AT 47" x 67"
 DATE 2024-02-28
 GRAPHIC SCALE
 1" = 20'
 1" = 40'
 1" = 60'
 1" = 80'

DRAWING TITLE
**REMOVAL PLAN
 1 OF 5**

FILE NUMBER: D07-12-26-0008 (Revision)
 D07-12-22-0168 (Original)
 Plan Number: 19424

DRAWING NO. 10
REV NO. 10
C0-300
 #19424