


DATE: 2024-02-26



**PROJECT**  
**THE OTTAWA HOSPITAL  
 NEW CAMPUS  
 DEVELOPMENT -  
 PHASE 4 MAIN HOSPITAL  
 BUILDING**  
 900 CARLING AVE. OTTAWA, ONTARIO

**CLIENT**  
 The Ottawa Hospital | L'Hôpital d'Ottawa

**Infrastructure Ontario**

**PCL CONSTRUCTION** | **EllisDon**

**CLIENT PROJECT NO.** 1070002

**KEY PLAN**  
 TRUE NORTH | PROJECT NORTH

CO-300  
 CO-301  
 CO-302  
 CO-303  
 CO-304

NO.	DESCRIPTION	DATE
10	SITE PLAN CONTROL RESUBMISSION R0	2020-02-27
09	DESIGN BUILD BASELINE SUBMISSION	2020-03-05
08	FOUNDATION PERMIT SUBMISSION	2020-01-12
07	SITE PLAN CONTROL RESUBMISSION	2020-04-12
06	80% DD SUBMISSION	2020-08-19
05	SITE PLAN CONTROL RESUBMISSION	2020-06-03
04	60% DD SUBMISSION	2020-06-05
03	30% DD SUBMISSION	2020-07-28
02	ISSUED FOR ACPOR READINESS	2020-01-08
01	80% SD SUBMISSION	2020-08-10
N2	REVISED	DATE

**REVISIONS**

**NOT FOR CONSTRUCTION**  
 DISCREPANCIES MUST BE REPORTED IMMEDIATELY TO THE ARCHITECT BEFORE PROCEEDING. ONLY FIGURED DIMENSIONS ARE TO BE USED. CONTRACTORS MUST CHECK ALL DIMENSIONS ON SITE. THIS DRAWING IS PROTECTED BY COPYRIGHT.  
 ALL DIMENSIONS ARE SHOWN IN METRIC.

**AUTHOR**

**PROJECT TEAM**  
**DESIGN BUILDER:** POLIED, A JOINT VENTURE  
**ARCHITECTURAL:** PARKIN ARCHITECTS LIMITED, JASON LAMARIE PRATTE ARCHITECTS, ADAMSON ASSOCIATES ARCHITECTS, 888 ARCHITECTS OTTAWA INC.  
**STRUCTURAL:** SALAS OBREN CANADA INC., BOUTHELLETTE PARISEAU INC.  
**MECHANICAL:** HJ ANGLIS & ASSOCIATES LTD., SALAS OBREN CANADA INC.  
**ELECTRICAL:** MCELVEY & BARRON INTERNATIONAL INC., WEP CANADA INC.  
**CIVIL:** WEP CANADA INC.  
**LANDSCAPE:** VERTICUS DESIGN INC., PWP LANDSCAPE ARCHITECTURE  
**BUILDING CODE:** LMCG BUILDING CODE CONSULTANTS LTD.  
**AUTHOR PROJECT NO.:** CA0027758.0-51

**DRAWING TITLE**  
**REMOVAL PLAN  
 2 OF 5**

**DRAWN:** L. CURLEY / B. NANDLAL | **CHECKED:** C. GRAHAM  
**SCALE:** AT 47" x 60" | **DATE:** 2024-02-26  
**GRAPHIC SCALE:** 1:250

**FILE NUMBER:** D07-12-26-0008 (Revision)  
 D07-12-23-0168 (Original)  
 Plan Number: 19424

**DRAWING NO.:** C0-301 | **REV. NO.:** 10

#19424