


DATE PLOTTED: 2024-02-26 10:00:00 AM



MATCHLINE SEE C0-301

MATCHLINE SEE C0-302

MATCHLINE SEE C0-304

PROJECT
 THE OTTAWA HOSPITAL
 NEW CAMPUS
 DEVELOPMENT -
 PHASE 4 MAIN HOSPITAL
 BUILDING
 900 CARLING AVE, OTTAWA, ONTARIO

CLIENT
 The Ottawa Hospital | L'Hôpital d'Ottawa

Infrastructure Ontario

PCL CONSTRUCTION | **EllisDon**

CLIENT PROJECT NO. 1070002

KEY PLAN
 TRUE NORTH PROJECT NORTH
 C0-300
 C0-301
 C0-302
 C0-303
 C0-304

NO.	DESCRIPTION	DATE
15	SITE PLAN CONTROL RESUBMISSION NO. 2026-02-27	
09	DESIGN BUILD BASELINE SUBMISSION	2026-03-05
08	FOUNDATION PERMIT SUBMISSION	2026-01-10
07	SITE PLAN CONTROL RESUBMISSION	2026-01-10
06	80% DD SUBMISSION	2025-09-19
05	SITE PLAN CONTROL RESUBMISSION	2025-08-28
04	65% DD SUBMISSION	2025-08-28
03	35% DD SUBMISSION	2025-07-28
02	ISSUED FOR ACPOR READINESS	2025-01-09
01	80% SD SUBMISSION	2024-08-15
00	ISSUED	

REVISIONS

DRAWING STATUS
NOT FOR CONSTRUCTION
 DISCREPANCIES MUST BE REPORTED IMMEDIATELY TO THE ARCHITECT BEFORE PROCEEDING. ONLY FIGURED DIMENSIONS ARE TO BE USED. CONTRACTORS MUST CHECK ALL DIMENSIONS ON SITE. THIS DRAWING IS PROTECTED BY COPYRIGHT.
 ALL DIMENSIONS ARE SHOWN IN METRIC.

AUTHOR

PROJECT TEAM
DESIGN BUILDER PCL/ED A JOINT VENTURE
ARCHITECTURAL PARKIN ARCHITECTS LIMITED
 JOON LAMARIE PRATTE ARCHITECTS
 ADAMSON ASSOCIATES ARCHITECTS
 888 ARCHITECTS OTTAWA INC.
STRUCTURAL SALAS OBEREN CANADA INC.
 SOUTHLETTIE PARISEAU INC.
MECHANICAL HJ ANGLIS & ASSOCIATES LTD.
 SALAS OBEREN CANADA INC.
ELECTRICAL MELVEY & BARRON INTERNATIONAL INC.
 WSP CANADA INC.
CIVIL WSP CANADA INC.
LANDSCAPE VERTICORE DESIGN INC.
 PWP LANDSCAPE ARCHITECTURE
BUILDING CODE LMCG BUILDING CODE CONSULTANTS LTD.
AUTHOR PROJECT NO. CA0027758.0-51

STAMP	STAMP

DRAWING TITLE
REMOVAL PLAN
 4 OF 5

DRAWN	CHECKED
L. CURLEY / B. NANDAL	C. GRAHAM

SCALE AT 47' x 60"
 DATE 2024-02-26

GRAPHIC SCALE
 1:250
 0m 5m 10m 20m

DRAWING NO. C0-303 **REV NO.** 10

File Number: D07-12-26-0008 (Revision)
 D07-12-23-0168 (Original)
 Plan Number: 19424

D07-12-26-0008 #19424