


DATE: 2024-02-26 10:00 AM

MATCHLINE SEE C6-200 ABOVE LEFT

MATCHLINE SEE C6-200



CENTRAL UTILITY PLANT (SEPARATE CONTRACT)

MAIN HOSPITAL BUILDING
LEVEL 1 = 80.36m
LEVEL 0 = 75.36m
LEVEL S = 70.36m

PROJECT
THE OTTAWA HOSPITAL
NEW CAMPUS
DEVELOPMENT -
PHASE 4 MAIN HOSPITAL
BUILDING
900 CARLING AVE, OTTAWA, ONTARIO

CLIENT
The Ottawa Hospital | L'Hôpital d'Ottawa

INFRASTRUCTURE ONTARIO

PCL CONSTRUCTION | **EllisDon**

CLIENT PROJECT NO. 1070002

KEY PLAN
TRUE NORTH PROJECT NORTH

NO.	DESCRIPTION	DATE
15	SITE PLAN CONTROL RESUBMISSION	2026-03-21
09	DESIGN-BUILD BASELINE SUBMISSION	2026-03-05
08	FOUNDATION PERMIT SUBMISSION	2026-01-12
07	SITE PLAN CONTROL RESUBMISSION	2026-01-12
06	80% DD SUBMISSION	2025-09-19
05	SITE PLAN CONTROL RESUBMISSION	2025-08-25
04	60% DD SUBMISSION	2025-08-25
03	30% DD SUBMISSION	2025-07-28
02	ISSUED FOR ACIP READINESS	2025-01-08
01	80% SD SUBMISSION	2024-08-15
02	REVISED	DATE

REVISIONS

DRAWING STATUS
NOT FOR CONSTRUCTION

DISCREPANCIES MUST BE REPORTED IMMEDIATELY TO THE ARCHITECT BEFORE PROCEEDING. ONLY FIGURED DIMENSIONS ARE TO BE USED. CONTRACTORS MUST CHECK ALL DIMENSIONS ON SITE. THIS DRAWING IS PROTECTED BY COPYRIGHT.

ALL DIMENSIONS ARE SHOWN IN METRIC.

AUTHOR
wsp

PROJECT TEAM
DESIGN-BUILDER: POLYD, A JOINT VENTURE
ARCHITECTURAL: PARKIN ARCHITECTS LIMITED, JOON LAMARIE PRATTE ARCHITECTS, ADAMSON ASSOCIATES ARCHITECTS, 888 ARCHITECTS OTTAWA INC.
STRUCTURAL: SALAS-OBLEN CANADA INC., BOUHELLETTE PARIS/EAU INC.
MECHANICAL: HJ ANGLIS & ASSOCIATES LTD., SALAS OBLEN CANADA INC.
ELECTRICAL: MELVEY & BARN INTERNATIONAL INC., WEP CANADA INC.
CIVIL: WEP CANADA INC.
LANDSCAPE: VERTICUS DESIGN INC., PWP LANDSCAPE ARCHITECTURE
BUILDING CODE: UMDO BUILDING CODE CONSULTANTS LTD.
AUTHOR PROJECT NO.: CA0027758.0-51

STAMP
DRAWN: L. CURLEY / B. NANDLAL
CHECKED: C. GRAHAM
SCALE AT 47" x 67": 1/250
DATE: 2024-02-26
GRAPHIC SCALE: 1/250
DRAWING NO.: C6-201
REV NO.: 10

DRAWING TITLE
SITE COMPOSITE UTILITY PLAN 2 OF 5

File Number: D07-12-26-0008 (Revision)
D07-12-23-0168 (Original)
Plan Number: 19424

#19424