


DATE: 2024-02-28

MATCHLINE SEE C5-200 ABOVE LEFT

MATCHLINE SEE C5-200

MATCHLINE SEE C5-202



CENTRAL  
UTILITY PLANT  
(SEPARATE CONTRACT)

MAIN HOSPITAL  
BUILDING  
LEVEL 1 = 80.36m  
LEVEL 0 = 75.36m  
LEVEL S = 70.36m

REFER TO SECTION ON SHEET C5-500

REFER TO SECTION ON SHEET C5-500

REFER TO SECTION ON SHEET C5-500

File Number: D07-12-26-0008 (Revision)  
D07-12-23-0168 (Original)  
Plan Number: 19424

**PROJECT**  
THE OTTAWA HOSPITAL  
NEW CAMPUS  
DEVELOPMENT -  
PHASE 4 MAIN HOSPITAL  
BUILDING  
900 CARLING AVE, OTTAWA, ONTARIO

**CLIENT**  
The Ottawa Hospital | L'Hôpital d'Ottawa

**INFRASTRUCTURE ONTARIO**

**PCL CONSTRUCTION** | **EllisDon**

**CLIENT PROJECT NO.** 1070002

**KEY PLAN**  
TRUE NORTH PROJECT NORTH

C5-200  
C5-201  
C5-202  
C5-203  
C5-204

NO.	DESCRIPTION	DATE
10	SITE PLAN CONTROL RESUBMISSION	2026-03-27
09	DESIGN BUILD BASELINE SUBMISSION	2026-03-05
08	FOUNDATION PERMIT SUBMISSION	2026-01-10
07	SITE PLAN CONTROL RESUBMISSION	2026-01-10
06	80% DD SUBMISSION	2025-09-19
05	SITE PLAN CONTROL RESUBMISSION	2025-09-05
04	65% DD SUBMISSION	2025-08-05
03	35% DD SUBMISSION	2025-07-28
02	ISSUED FOR ACPOR READINESS	2025-01-08
01	80% SD SUBMISSION	2024-08-15
N2	REVISED	DATE

**REVISIONS**

**DRAWING STATUS**  
**NOT FOR CONSTRUCTION**

DISCREPANCIES MUST BE REPORTED IMMEDIATELY TO THE ARCHITECT. BEFORE PROCEEDING. ONLY FIGURED DIMENSIONS ARE TO BE USED. CONTRACTORS MUST CHECK ALL DIMENSIONS ON SITE. THIS DRAWING IS PROTECTED BY COPYRIGHT.

ALL DIMENSIONS ARE SHOWN IN METRIC.

**AUTHOR**  
wsp

**PROJECT TEAM**  
DESIGN BUILDER: POLIED, A JOINT VENTURE  
ARCHITECTS: JORDAN LAMARCA PRATTE ARCHITECTS  
ADVISOR ASSOCIATES ARCHITECTS  
STRUCTURAL: 888 ARCHITECTS OTTAWA INC.  
SALAS OBLEN CANADA INC.  
BOUHELLETTE PARISSEAU INC.  
MECHANICAL: HJ ANGLUS & ASSOCIATES LTD.  
SALAS OBLEN CANADA INC.  
ELECTRICAL: MELVEY & BROWN INTERNATIONAL INC.  
MEP CONSULTING INC.  
CIVIL: WSP CONSULTING INC.  
LANDSCAPE: VERDECO DESIGN INC.  
PWP LANDSCAPE ARCHITECTURE

**BUILDING CODE** UMO BUILDING CODE CONSULTANTS LTD.  
**AUTHOR PROJECT NO.** CA0027758.0-51

**STAMP**  
L. CURLEY / D. MARATHA  
C. GRAHAM

**DRAWING TITLE**  
SITE GRADING PLAN  
2 OF 5

**SCALE** AT 47' = 60"  
1:250  
DATE: 2024-02-28

**GRAPHIC SCALE**  
1:250

**DRAWING NO.** C5-201  
**REV. NO.** 10

**File Number:** D07-12-26-0008 (Revision)  
D07-12-23-0168 (Original)  
Plan Number: 19424

D07-12-26-0008