


DATE: 2024-02-26 10:00 AM

MATCHLINE SEE C5-202



MATCHLINE SEE C5-203

PROJECT
**THE OTTAWA HOSPITAL
 NEW CAMPUS
 DEVELOPMENT -
 PHASE 4 MAIN HOSPITAL
 BUILDING**
 900 CARLING AVE, OTTAWA, ONTARIO

CLIENT
 The Ottawa Hospital | L'Hôpital d'Ottawa

Infrastructure Ontario

PCL CONSTRUCTION | **EllisDon**

CLIENT PROJECT NO.
1070002

KEY PLAN
 TRUE NORTH PROJECT NORTH
 C5-200 C5-201 C5-202 C5-203 C5-204

NO.	DESCRIPTION	DATE
01	80% SD SUBMISSION	2024-08-15
02	ISSUED FOR ACPOR READINESS	2025-01-28
03	35% DD SUBMISSION	2025-01-28
04	65% DD SUBMISSION	2025-08-25
05	SITE PLAN CONTROL RESUBMISSION	2025-08-25
06	80% DD SUBMISSION	2025-09-19
07	SITE PLAN CONTROL RESUBMISSION	2026-01-10
08	FOUNDATION PERMIT SUBMISSION	2026-01-10
09	DESIGN BUILD BASELINE SUBMISSION	2026-03-05
10	SITE PLAN CONTROL RESUBMISSION NO. 2026-03-27	2026-03-27

REVISIONS

DRAWING STATUS
NOT FOR CONSTRUCTION

DISCREPANCIES MUST BE REPORTED IMMEDIATELY TO THE ARCHITECT BEFORE PROCEEDING. ONLY FIGURED DIMENSIONS ARE TO BE USED. CONTRACTORS MUST CHECK ALL DIMENSIONS ON SITE. THIS DRAWING IS PROTECTED BY COPYRIGHT.

ALL DIMENSIONS ARE SHOWN IN METRIC.

AUTHOR

PROJECT TEAM
DESIGN-BUILDER PCL/ED JOINT VENTURE
ARCHITECTURAL PARKIN ARCHITECTS LIMITED, JODON LAMARIE PRATTE ARCHITECTS, ADAMSON ASSOCIATES ARCHITECTS, BBS ARCHITECTS OTTAWA INC., SALAS OBEREN CANADA INC., BOUTHILLET FARGEAU INC.
STRUCTURAL SALAS OBEREN CANADA INC., BOUTHILLET FARGEAU INC.
MECHANICAL HJ ANGLIS & ASSOCIATES LTD., SALAS OBEREN CANADA INC.
ELECTRICAL MULLVEY & BARRON INTERNATIONAL INC., WSP CANADA INC.
CIVIL WSP CANADA INC.
LANDSCAPE VERTICUS DESIGN INC., PWP LANDSCAPE ARCHITECTURE
BUILDING CODE LMCG BUILDING CODE CONSULTANTS LTD.
AUTHOR PROJECT NO. CA0027758.0-51

STAMP

DRAWING TITLE
**SITE GRADING PLAN
 5 OF 5**

DRAWN L. CURLEY / D. MARATHA | **CHECKED** C. GRAHAM
SCALE AT 47" x 69" | **DATE** 2024-02-26
GRAPHIC SCALE 1:250
DRAWING NO. C5-204 | **REV NO.** 10

File Number:
 D07-12-26-0008 (Revision)
 D07-12-23-0168 (Original)
 Plan Number: 19424

D07-12-26-0008 #19424