


PCL/DATE: 2024-02-26 10:00 AM



MAIN HOSPITAL BUILDING
 LEVEL 1 = 80.36m
 LEVEL E = 75.36m
 LEVEL B = 70.36m

THE OTTAWA HOSPITAL NEW CAMPUS DEVELOPMENT - PHASE 4 MAIN HOSPITAL BUILDING
 900 CARLING AVE, OTTAWA, ONTARIO

CLIENT
 The Ottawa Hospital | L'Hôpital d'Ottawa

INFRASTRUCTURE ONTARIO

PCL CONSTRUCTION | **ELLISDON**

CLIENT PROJECT NO. 1070002

KEY PLAN
 TREE NORTH PROJECT NORTH
 C1-200 C1-201 C1-202 C1-203 C1-204

NO.	DESCRIPTION	DATE
01	ISSUED FOR ACPPR READINESS	2025-01-08
02	80% SD SUBMISSION	2024-08-15
03	35% DD SUBMISSION	2025-01-28
04	65% DD SUBMISSION	2025-06-25
05	85% DD SUBMISSION	2025-09-19
06	95% DD SUBMISSION	2025-09-19
07	SITE PLAN CONTROL RESUBMISSION	2025-01-12
08	FOUNDATION PERMIT SUBMISSION	2025-01-12
09	DESIGN BUILD BASELINE SUBMISSION	2025-03-05
10	SITE PLAN CONTROL RESUBMISSION	2025-03-27

REVISIONS

DRAWING STATUS
NOT FOR CONSTRUCTION
 DISCREPANCIES MUST BE REPORTED IMMEDIATELY TO THE ARCHITECT BEFORE PROCEEDING. ONLY FIGURED DIMENSIONS ARE TO BE USED. CONTRACTORS MUST CHECK ALL DIMENSIONS ON SITE. THIS DRAWING IS PROTECTED BY COPYRIGHT.
 ALL DIMENSIONS ARE SHOWN IN METRIC.

AUTHOR

PROJECT TEAM
DESIGN BUILDER POLIED, A JOINT VENTURE
ARCHITECTURAL PARRON ARCHITECTS LIMITED, ADORN LAMARIE PRATTE ARCHITECTES, ADAMSON ASSOCIATES ARCHITECTS, 899 ARCHITECTS OTTAWA INC.
STRUCTURAL SALAS OBLEN CANADA INC., BOUTHELLETTE PARRON INC.
MECHANICAL HJ ANGLIS & ASSOCIATES LTD., SALAS OBLEN CANADA INC.
ELECTRICAL MUELEY & BARNUM INTERNATIONAL INC., HEPF CANADA INC.
CIVIL HEPF CANADA INC.
LANDSCAPE VERTICUS DESIGN INC., PAPP LANDSCAPE ARCHITECTURE
BUILDING CODE UMO BUILDING CODE CONSULTANTS LTD.
AUTHOR PROJECT NO. CA0027758.0-51

STAMP STAMP

DRAWING TITLE
SITE SERVICING PLAN
 2 OF 5

DRAWN L. CURLEY / D. MARATHA **CHECKED** C. GRAHAM
 SCALE 47' = 1" DATE 2024-02-26
 GRAPHIC SCALE 1" = 50' 1" = 100' 1" = 150'

File Number: D07-12-26-0008 (Revision)
D07-12-23-0168 (Original)
Plan Number: 19424

NOTES:
 SEE DRAWINGS C1-300 FOR OVERALL SUBDRRAIN PLAN

C1-201 10

D07-12-26-0008 #19424