
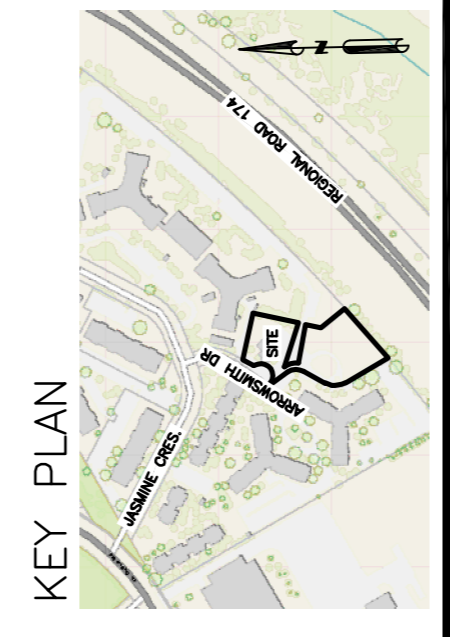


Site Benchmark
Top of Spindle of FH
Elevation = 72.68

Attanlin
ALLISON HAMLIN
 MANAGER, DEVELOPMENT REVIEW ALL WARDS
 PLANNING, DEVELOPMENT & BUILDING SERVICES
 DEPARTMENT, CITY OF OTTAWA

APPROVED
 By Allison Hamlin at 1:51 pm, May 21, 2026

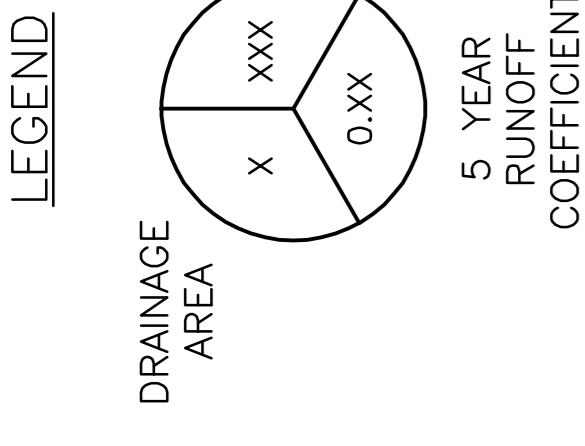

No.	DATE	REVISION
9	MAY 5-26	RE-ISSUED FOR APPROVAL
8	MAR 9-26	RE-ISSUED FOR APPROVAL
7	FEB 24-26	RE-ISSUED FOR APPROVAL
6	JAN 27-26	ISSUED FOR TENDER
5	DEC 10-25	RE-ISSUED FOR APPROVAL
4	JAN 17-25	ISSUED FOR ZONING
3	DEC 6-24	ISSUED FOR BUILDING PERMIT
2	DEC 21-22	ISSUED FOR APPROVAL
1	DEC 19-22	ISSUED FOR COORDINATION

D. B. GRAY ENGINEERING INC.
 Structural Management - Consulting & Professional Services
 700 Long Point Circle
 Ottawa, Ontario d.gray@dbgrayengineering.com

PROPOSED 6-STORY MIXED-USE BUILDING
 2040 ARROWSMITH DRIVE
 OTTAWA, ONTARIO

POST DEVELOPMENT DRAINAGE PLAN (SUB-CATCHMENTS AREAS)

Engineer's Seal

 NOT VALID UNLESS SIGNED & DATED

Drawn: D.B.G.
 H. Scale: 1:400
 V. Scale: 1:400
 Date: NOV 29-22
 Job No.: 22062

Drawing No.: **C-15**
 of **18**
 #18936