



Copyright Reserved

The Contractor shall verify and be responsible for all dimensions. DO NOT scale the drawing - any errors or omissions shall be reported to Stantec without delay.
The Copyrights to all designs and drawings are the property of Stantec. Reproduction or use for any purpose other than that authorized by Stantec is forbidden.

Legend

- SANITARY DRAINAGE AREA #
- POPULATION COUNT
- SANITARY DRAINAGE AREA h.o.
- FUTURE SANITARY DRAINAGE AREA #
- FUTURE POPULATION COUNT
- FUTURE SANITARY DRAINAGE AREA h.o.
- SANITARY DRAINAGE AREA
- FUTURE SANITARY DRAINAGE AREA
- PROPOSED SANITARY MH AND SEWER
- EXISTING SANITARY MH AND SEWER

Notes

John Seigny
JOHN SEIGNY C.E.T.
MANAGER, DEVELOPMENT REVIEW EAST
PLANNING, DEVELOPMENT & BUILDING SERVICES
DEPARTMENT, CITY OF OTTAWA

REVISED
11:24 am, Jun 05, 2026

APPROVED
By seignyjo at 11:24 am, Jun 05, 2026

Revision	By	Appd.	YY.MM.DD
12	WAJ	KJK	26.06.02
11	WAJ	KJK	26.05.25
10	WAJ	KJK	26.05.14
9	WAJ	KJK	26.05.11
8	KV	KJK	26.03.02
7	WAJ	KJK	26.01.08
6	WAJ	KJK	25.12.12
5	WAJ	KJK	25.11.25
4	WAJ	KJK	25.09.04

File Name:	WAJ	KJK	WAJ	25.04.08
160402095-DB-1137_Ogilvie.dwg	Dwn.	Chkd.	Dgn.	YY.MM.DD

Permit-Seal



Client/Project
TC UNITED DEVELOPMENT CORPORATION

1137 OGILVIE ROAD

OTTAWA, ON

Title
SANITARY DRAINAGE PLAN

Project No.	Scale	0	2.5	7.5	12.5m
160402095	1:250				
Drawing No.	Sheet	Revision			
SA-1	7 of 7	12	PLANT # 19283		

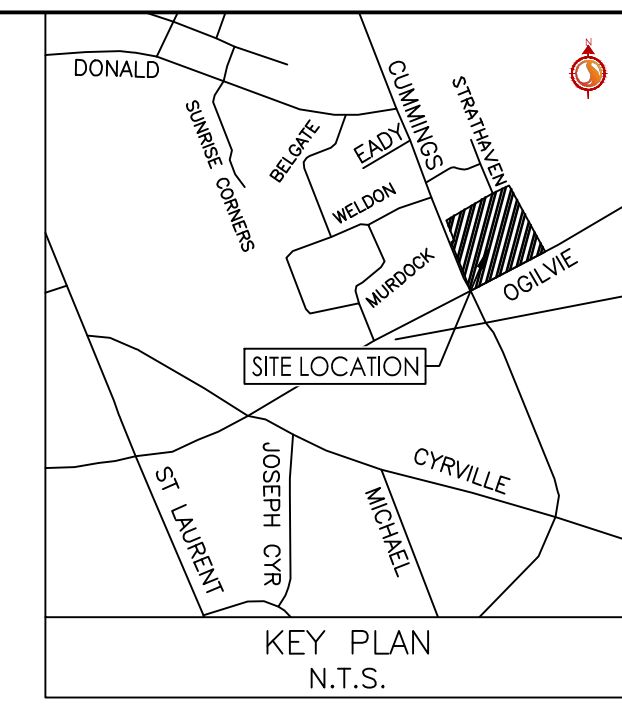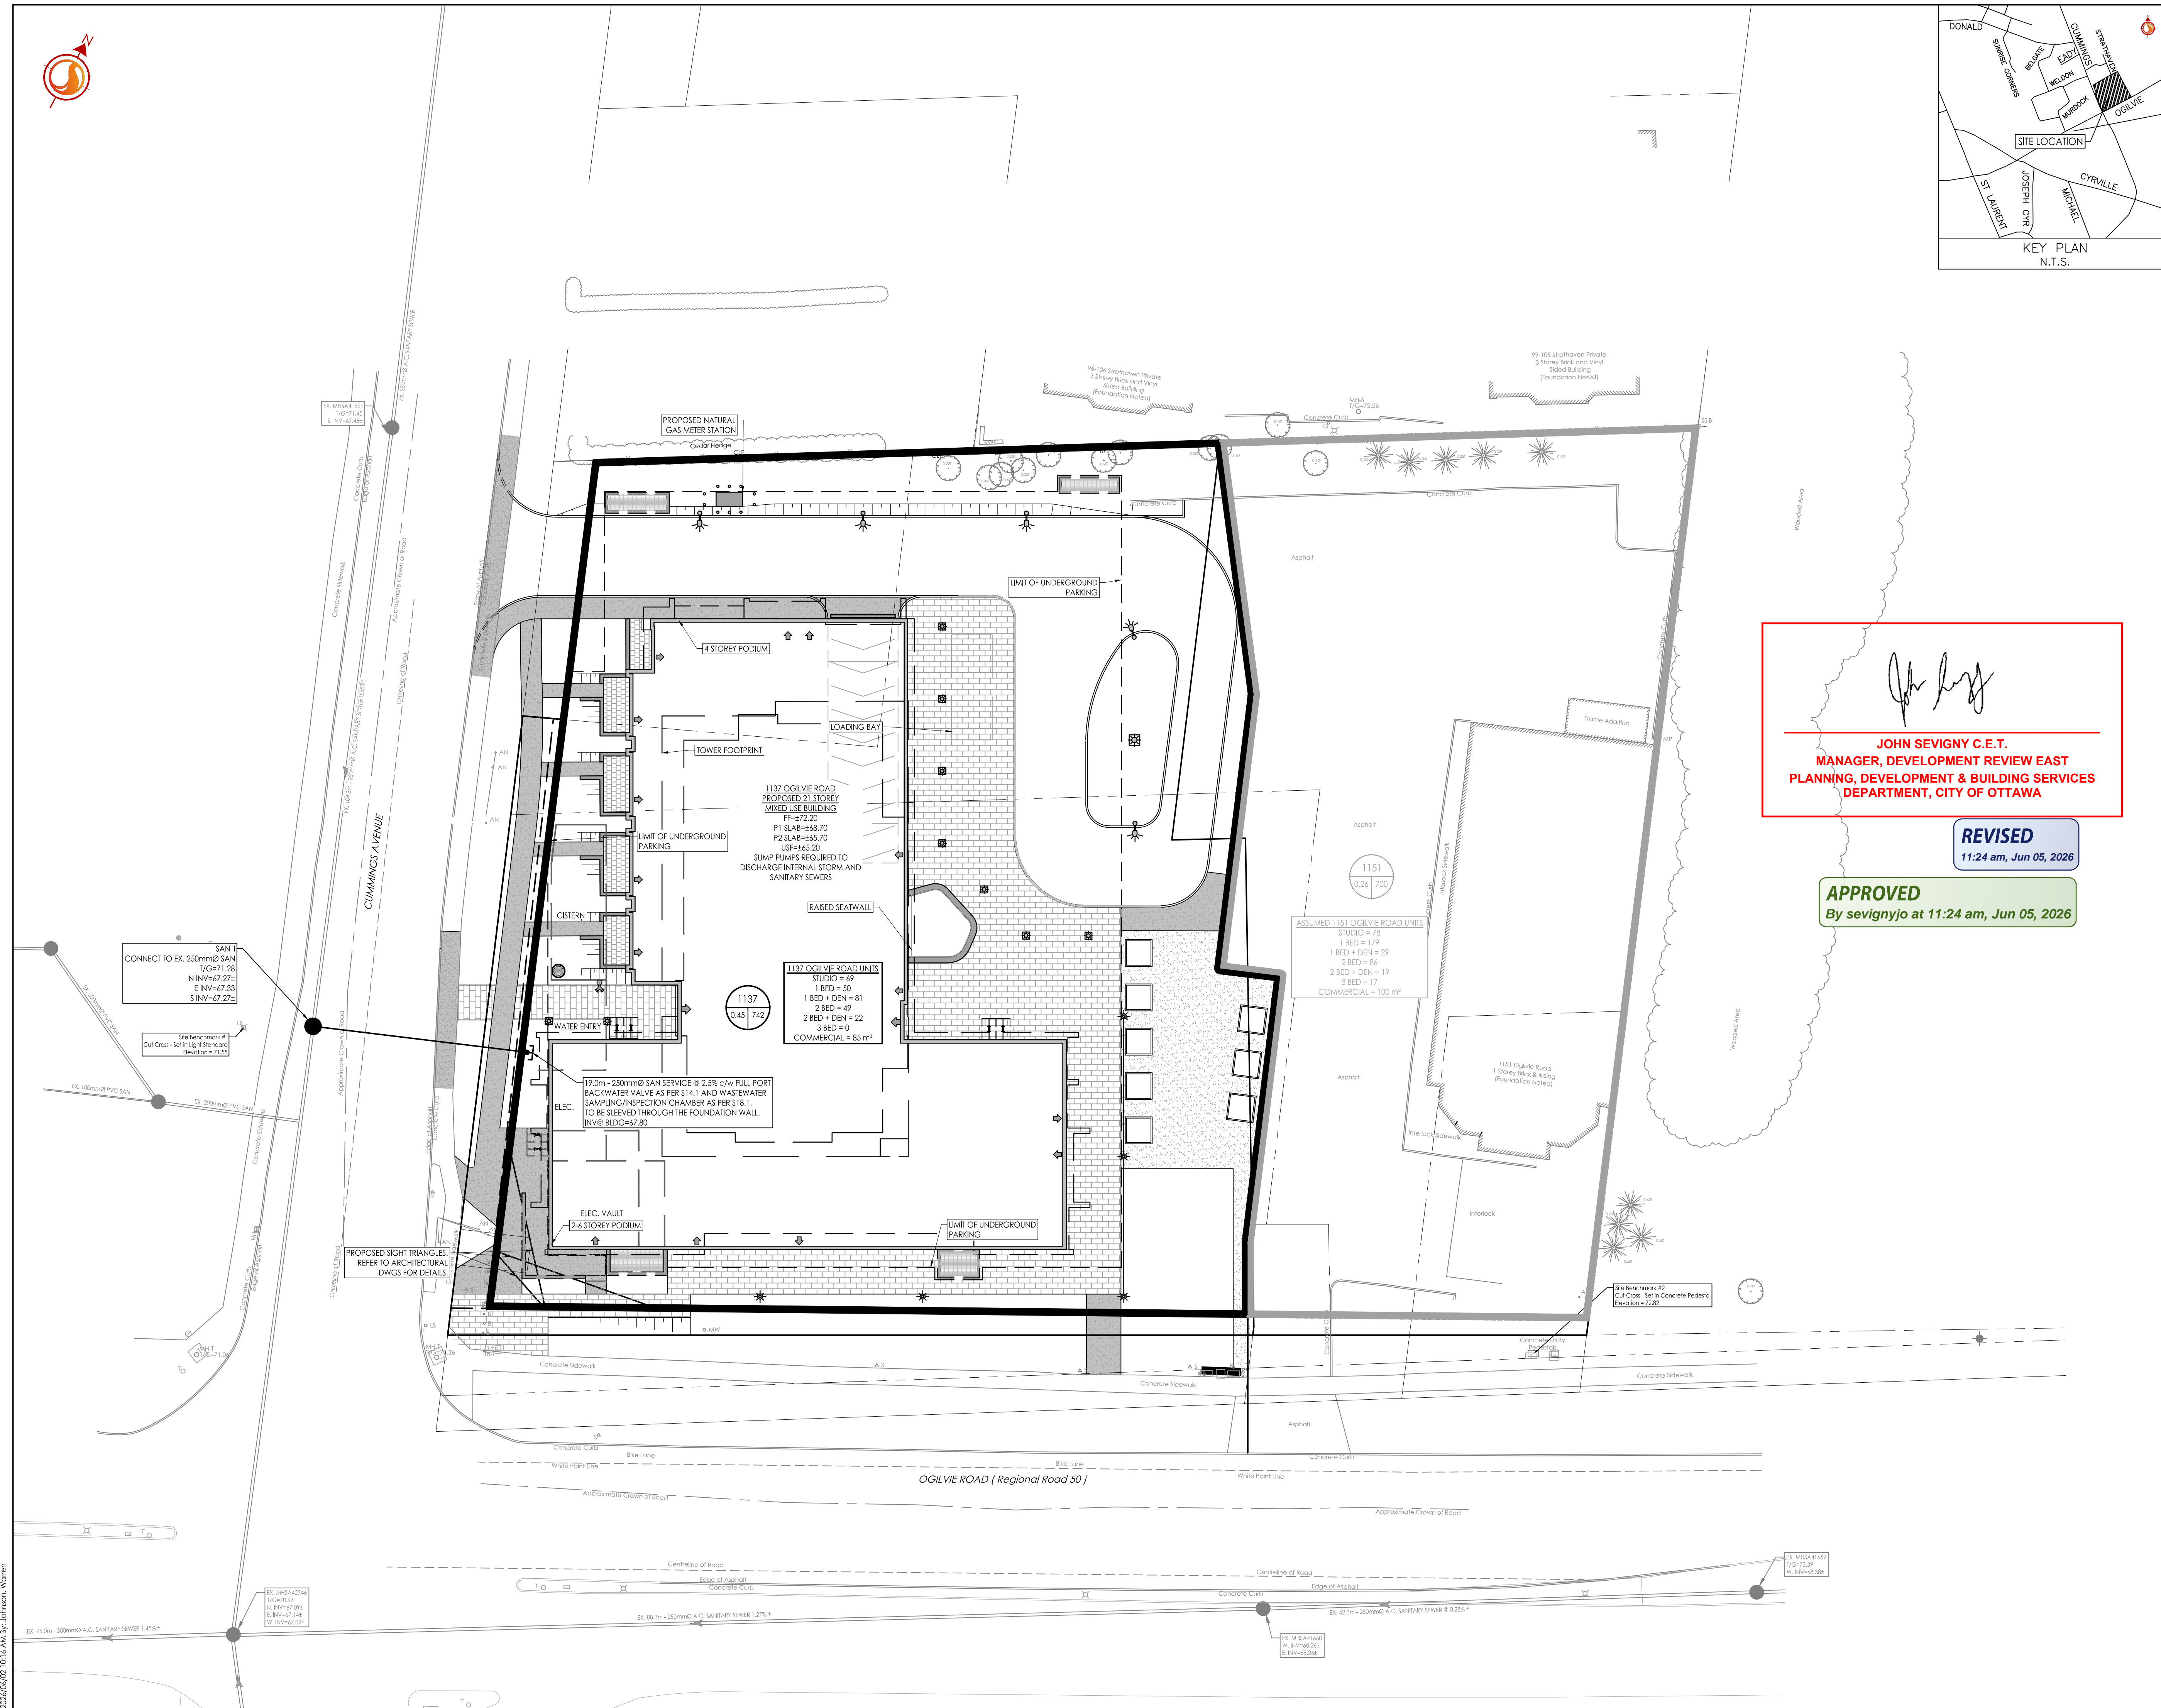

W:\Projects\160402095\Design\Drawings\160402095-DB-1137_Ogilvie.dwg
 2025/06/05 10:54:41 AM
 2025/06/05 10:54:41 AM
 ORIGINAL SHEET - ARCH D

D07-12-25-0054