


Legend

- AREA ID
- RUNOFF COEFFICIENT
- STORM DRAINAGE AREA No.
- STORM DRAINAGE BOUNDARY
- DIRECTION OF OVERLAND FLOW

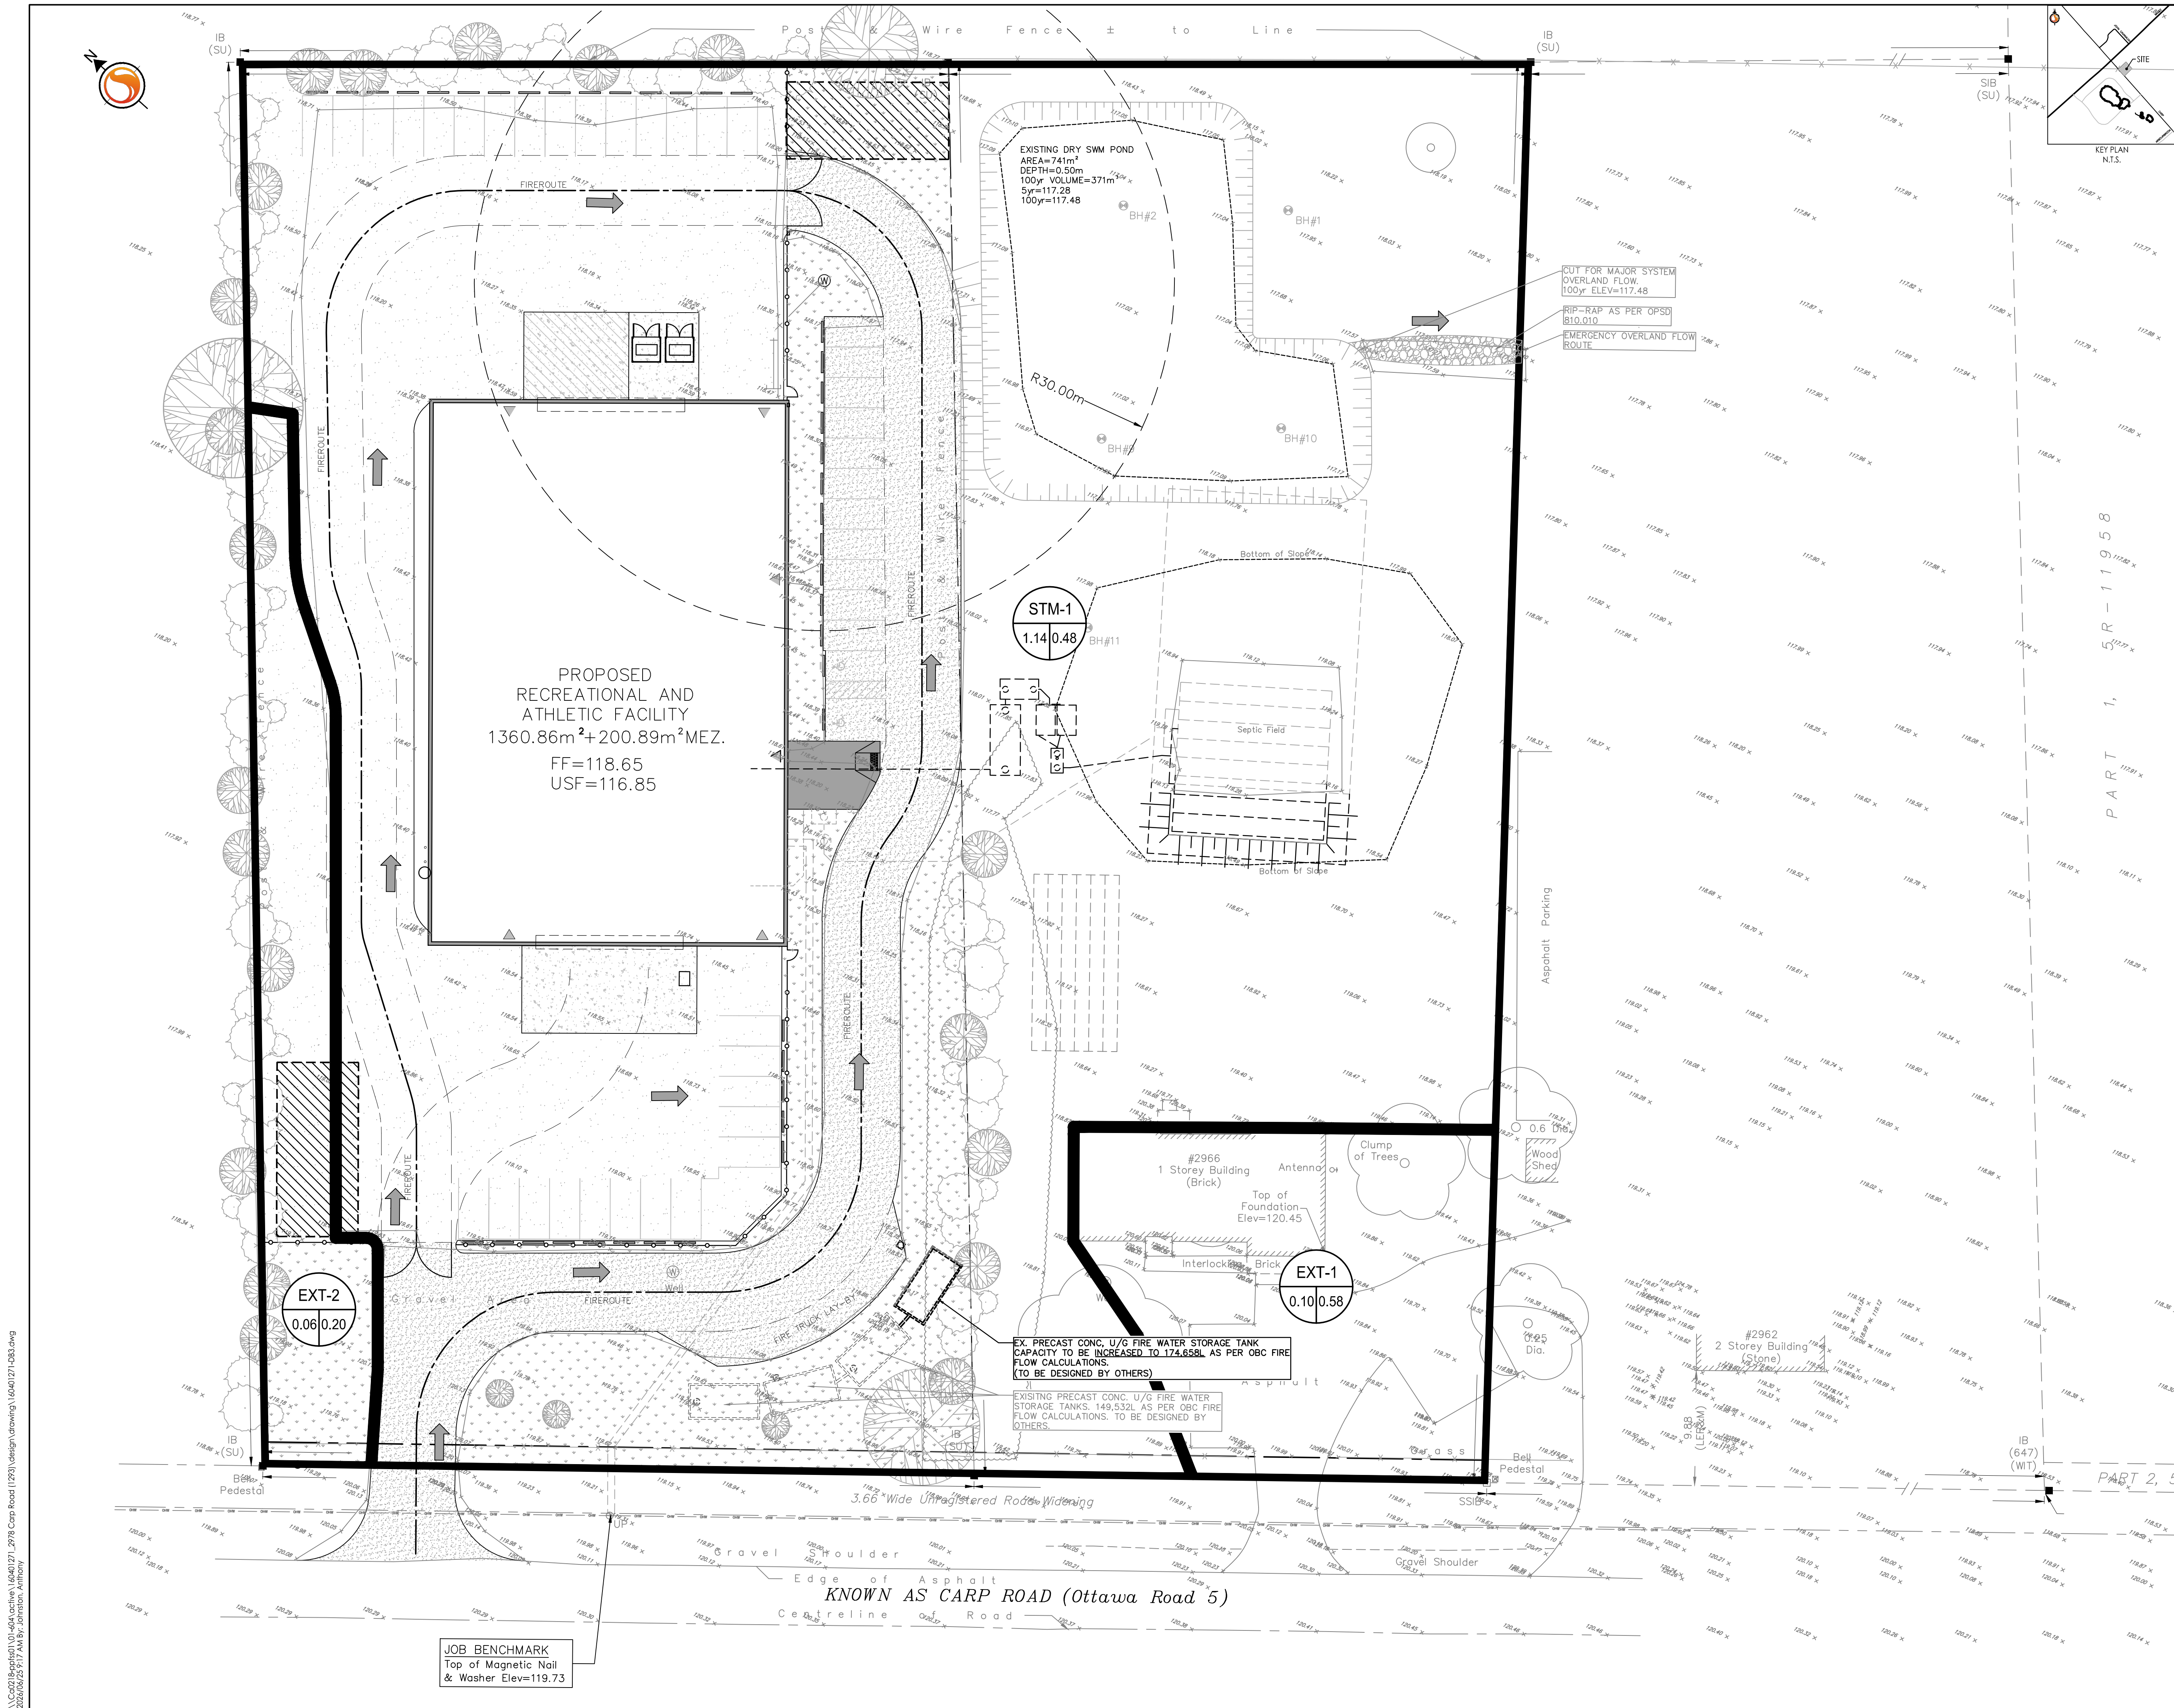

| Revision | By | Appd. | Date |
|----------------|----|-------|----------|
| 1 | AJ | PM | 26.04.25 |
| FOR SUBMISSION | | | YY.MM.DD |

Permit-Seal



Client/Project
OTTAWA HOMES SELECT

2978 CARP ROAD
Carp, ON, Canada

Title
STORM DRAINAGE PLAN

Project No. 160402325
Drawing No. 1250
Scale 0 2.5 7.5 12.5m
Sheet 3 of 3
Revision

C:\Users\pamorz\OneDrive\Documents\160402325\2978 Carp Road\1250\Design\Drawings\160402325-003.dwg
 2025/04/25 11:47 AM by P. Jamroz, Anthony