


SEAN MOORE MCIP, RPP
MANAGER, DEVELOPMENT REVIEW - WEST
PLANNING, INFRASTRUCTURE & ECONOMIC
DEVELOPMENT DEPARTMENT, CITY OF OTTAWA

APPROVED
By Sean Moore at 6:29 pm, Jun 11, 2026



ELEVATION - WEST ELEVATION TOWER B
A2-105.5
1:250



ELEVATION - EAST ELEVATION TOWER A
A2-106.2
1:250

PROJECT
**THE OTTAWA HOSPITAL
NEW CAMPUS
DEVELOPMENT -
PHASE 4 MAIN HOSPITAL
BUILDING**
900 CARLING AVE. OTTAWA, ONTARIO

CLIENT
**The Ottawa
Hospital** | **L'Hôpital
d'Ottawa**

**Infrastructure
Ontario**

**PCL
CONSTRUCTION** | **EllisDon**

CLIENT PROJECT NO.
1070002

KEY PLAN
TRUE NORTH PROJECT NORTH

TOWER A
TOWER B
PARKING GARAGE

REVISIONS
NO. DATE

DRAWING STATUS
NOT FOR CONSTRUCTION

DISCREPANCIES MUST BE REPORTED IMMEDIATELY TO THE ARCHITECT BEFORE PROCEEDING. ONLY FIGURED DIMENSIONS ARE TO BE USED. CONTRACTORS MUST CHECK ALL DIMENSIONS ON SITE. THIS DRAWING IS PROTECTED BY COPYRIGHT.

ALL DIMENSIONS ARE SHOWN IN METRIC.

AUTHOR
**adamson
ASSOCIATES ARCHITECTS**
A Partnership of Corporations

PROJECT TEAM
DESIGN-BUILDER: POLICIA JOINT VENTURE
ARCHITECTURAL: PARKIN ARCHITECTS LIMITED
JOSHUA LAWRENCE PRATT ARCHITECTS
ADAMSON ASSOCIATES ARCHITECTS
880 ARCHITECTS OTTAWA INC.
STRUCTURAL: SHLAS OPENER CANADA INC.
BOUHLLETTE PARIZEAU INC.
MECHANICAL: H+H ANGUS & ASSOCIATES LTD.
SHLAS OPENER CANADA INC.
ELECTRICAL: MULVEY & BRYAN INTERNATIONAL INC.
CIVIL: WSP CANADA INC.
LANDSCAPE: VERTICORD DESIGN INC.
PWP LANDSCAPE ARCHITECTURE
BUILDING CODE: LMDO BUILDING CODE CONSULTANTS LTD.
AUTHOR PROJECT NO.
2233-00

DRAWING TITLE
**BUILDING ELEVATION
(INTERIOR EAST & WEST)**

DRAWN: AAA-PT CHECKED: JM
SCALE: AT 40" x 60" DATE: 19 SEP 2025
GRAPHIC SCALE: 0 2.5 5 10
SCALE IN METERS

DRAWING NO.
A5-012

REV NO.
05