



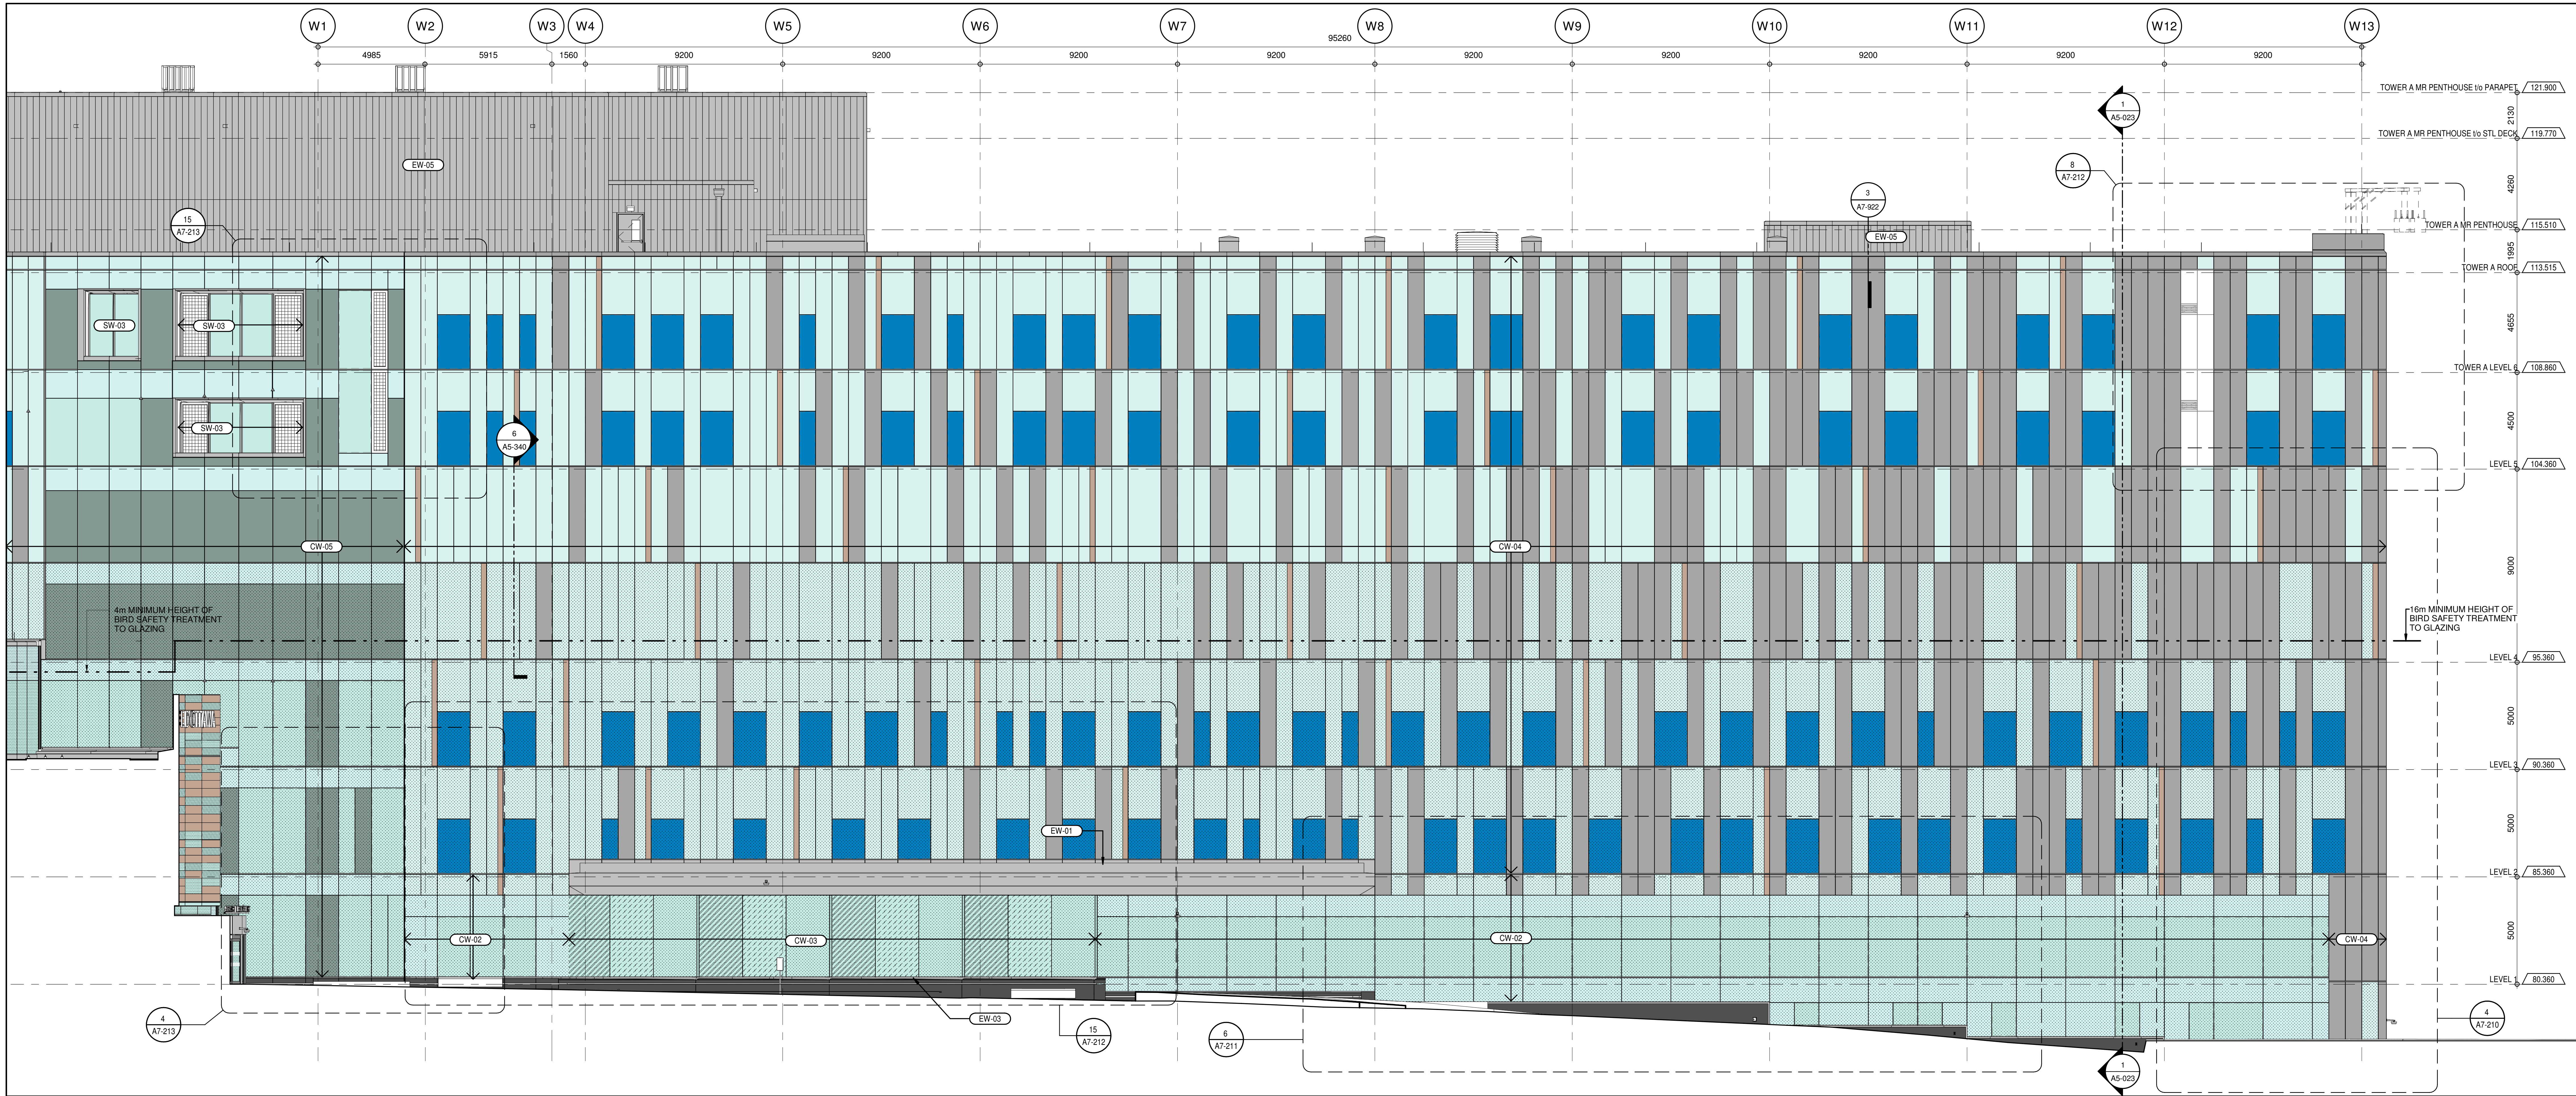

ELEVATION - TOWER A EAST TRUE ELEVATION
AS NOTED
1:100

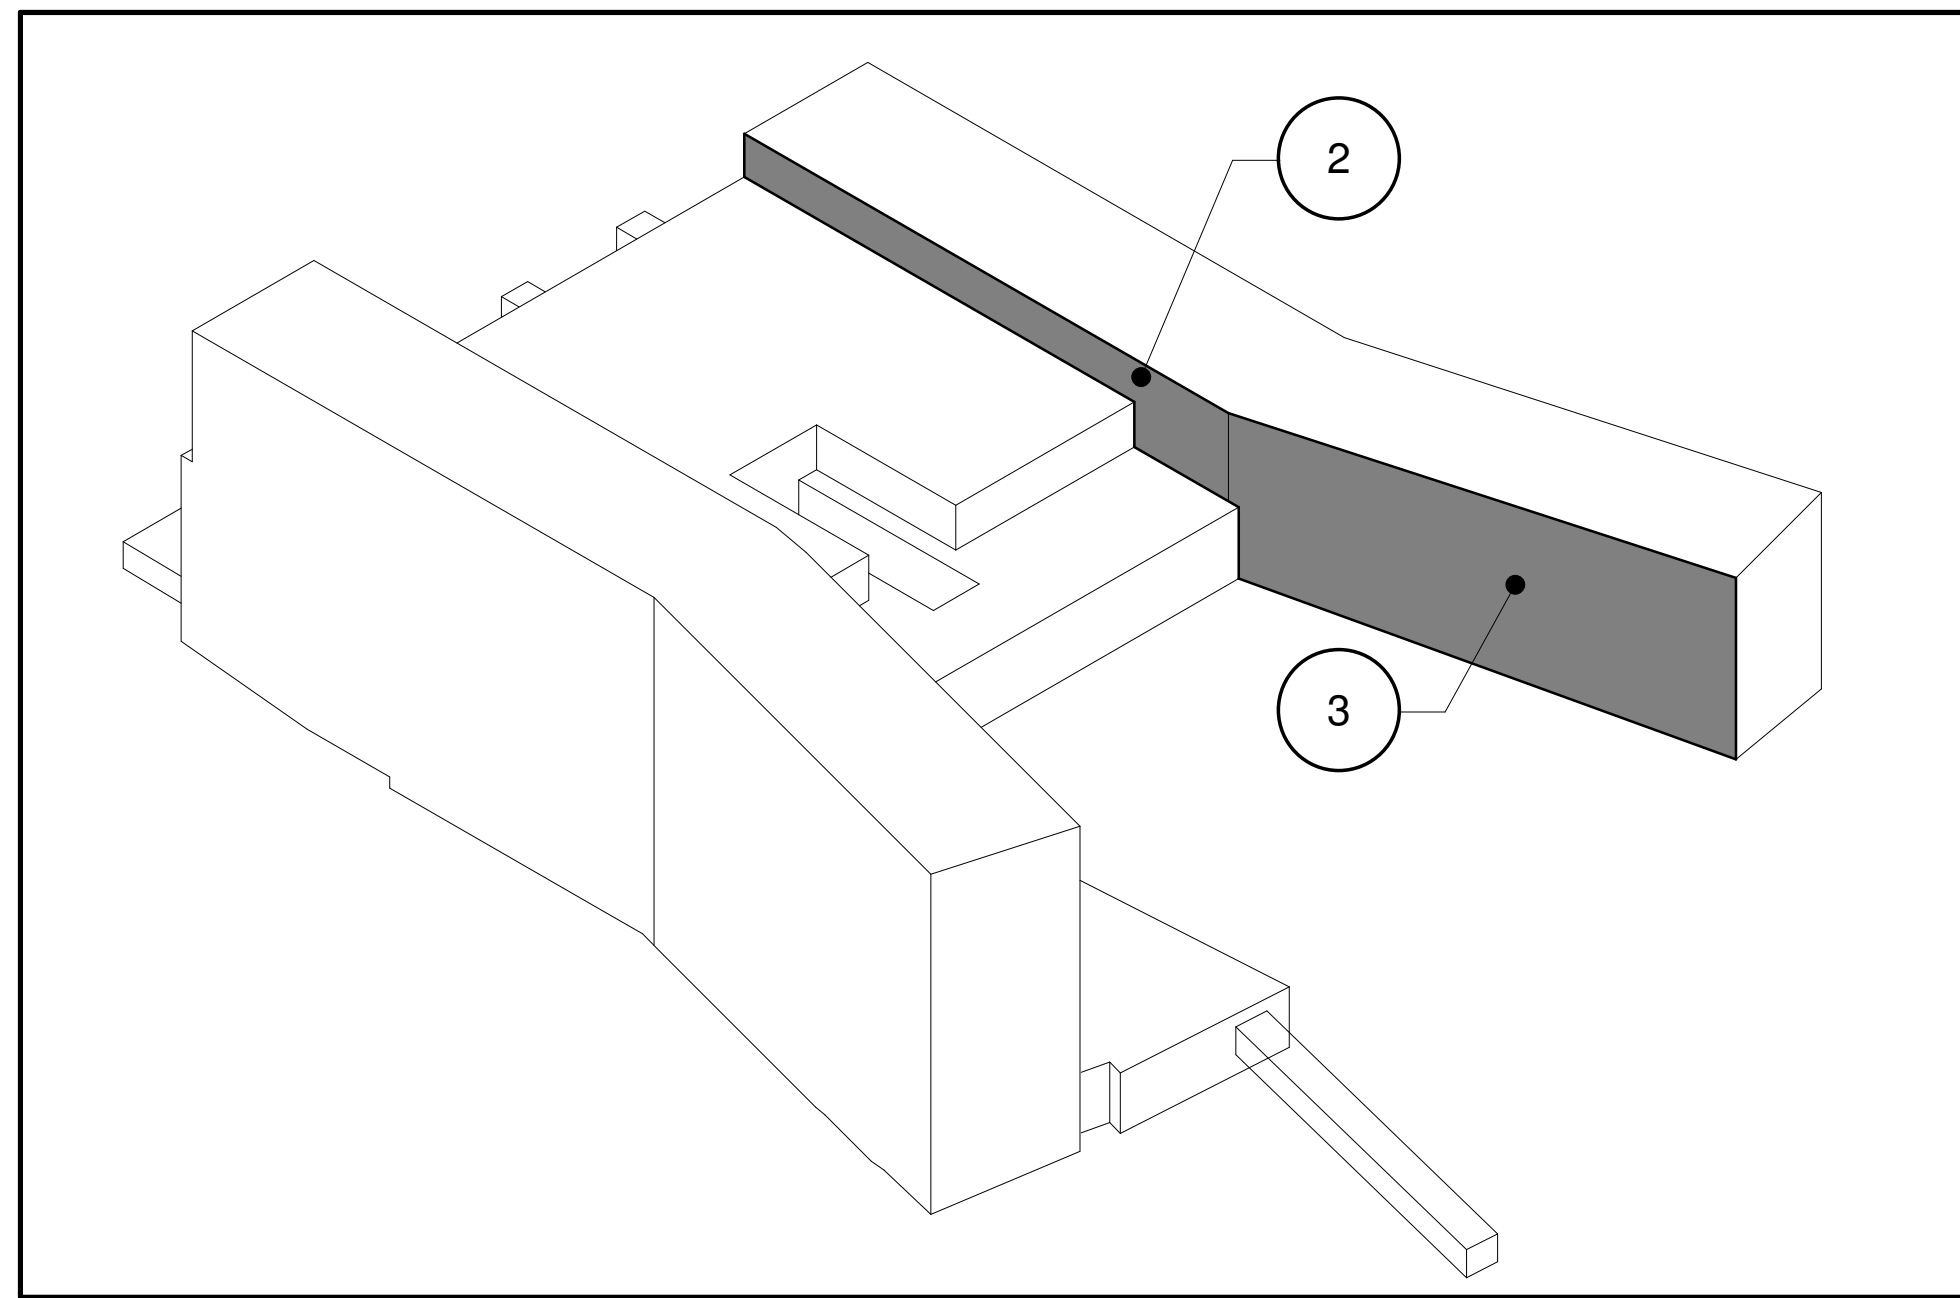


GENERAL NOTES

FOR CLADDING GENERAL NOTES, REFER TO A5-110

SEAN MOORE MCIP, RPP
MANAGER, DEVELOPMENT REVIEW - WEST
PLANNING, INFRASTRUCTURE & ECONOMIC
DEVELOPMENT DEPARTMENT, CITY OF OTTAWA

APPROVED
By Sean Moore at 6:27 pm, Jun 11, 2026

 

ELEVATION - TOWER A EAST TRUE ELEVATION
AS NOTED
1:100

PROJECT
**THE OTTAWA HOSPITAL
NEW CAMPUS
DEVELOPMENT -
PHASE 4 MAIN HOSPITAL
BUILDING**

900 CARLING AVE. OTTAWA, ONTARIO


CLIENT
**The Ottawa
Hospital** | **L'Hôpital
d'Ottawa**

**Infrastructure
Ontario**

PCL **EllisDon**

CLIENT PROJECT NO.
1070002

KEY PLAN
TRUE NORTH PROJECT NORTH

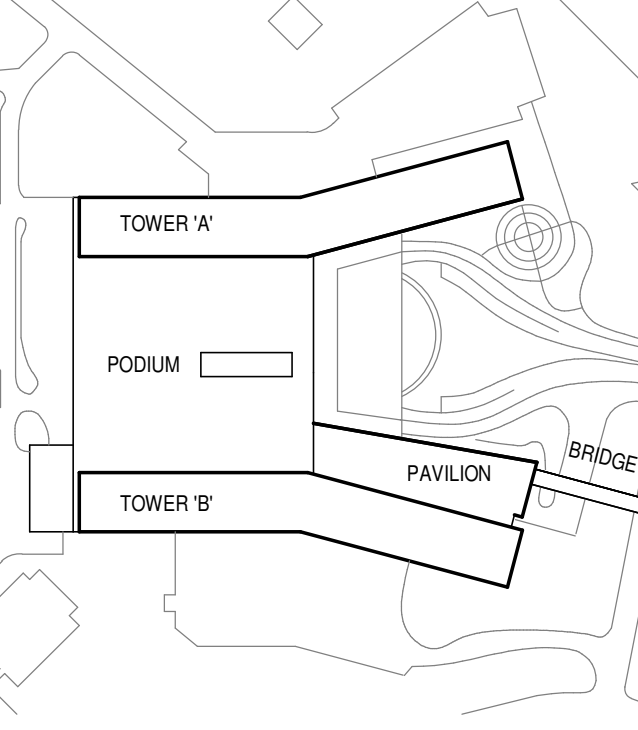

03 SITE PLAN CONTROL RESUBMISSION R2 2026-03-27
02 DESIGN BUILD BASELINE SUBMISSION 2026-03-05
01 95% DD SUBMISSION 2025-09-19
NO ISSUED DATE

REVISIONS
DRAWING STATUS
NOT FOR CONSTRUCTION

DISCREPANCIES MUST BE REPORTED IMMEDIATELY TO THE
ARCHITECT BEFORE PROCEEDING.
ONLY FIGURED DIMENSIONS ARE TO BE USED. CONTRACTORS
MUST CHECK ALL DIMENSIONS ON SITE. THIS DRAWING IS
PROTECTED BY COPYRIGHT.

ALL DIMENSIONS ARE SHOWN IN METRIC.

AUTHOR
adamson
ASSOCIATES ARCHITECTS
A Partnership of Corporations

PROJECT TEAM
DESIGN-BUILDER POLED A JOINT VENTURE
ARCHITECTURAL PARKIN ARCHITECTS LIMITED
JOHN LAWRENCE PRATT ARCHITECTS
ADAMSON ASSOCIATES ARCHITECTS
BBB ARCHITECTS OTTAWA INC.
STRUCTURAL SHALAS OBEREN CANADA INC.
BOUHLLETTE PARIZEAU INC.
MECHANICAL HAN ANGUS & ASSOCIATES LTD.
SHALAS OBEREN CANADA INC.
ELECTRICAL MULDER & BROWN INTERNATIONAL INC.
CIVIL WSP CANADA INC.
LANDSCAPE VERTICOA DESIGN INC.
PWP LANDSCAPE ARCHITECTURE

BUILDING CODE LMDO BUILDING CODE CONSULTANTS LTD.

AUTHOR PROJECT NO.
2233-00

STAMP

DRAWING TITLE
**PARTIAL TRUE
ELEVATIONS TOWER A
EAST**

DRAWN AAA:PT CHECKED JM
SCALE AT 40" x 60" AS NOTED
DATE 19 SEP 2025

GRAPHIC SCALE
SCALE IN METERS

DRAWING NO. REV NO.

A5-150 **03**