
 
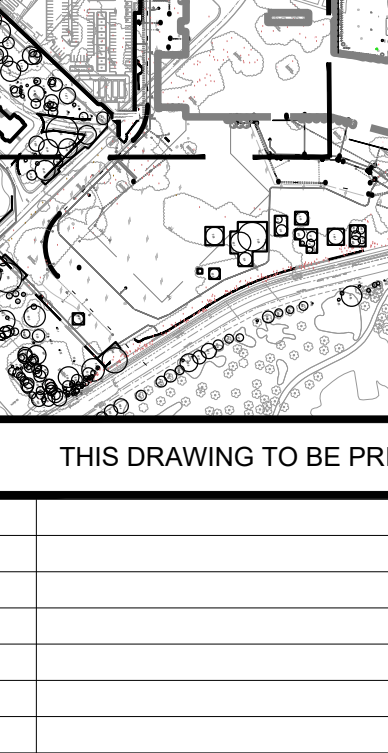


SEE SHEET L01-102
SEE SHEET L01-104

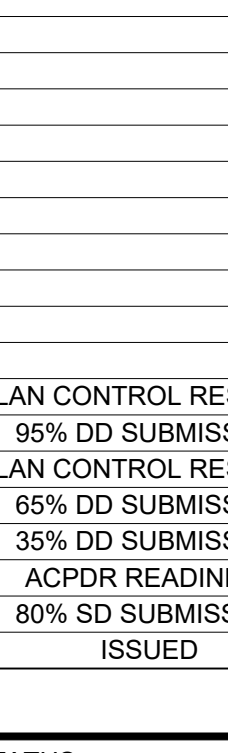

PROJECT		
THE OTTAWA HOSPITAL NEW CAMPUS DEVELOPMENT - PHASE 4 MAIN HOSPITAL BUILDING		
900 CARLING AVE. OTTAWA, ONTARIO		
CLIENT		
	The Ottawa Hospital	
	L'Hôpital d'Ottawa	
		
		
		
CONSTRUCTION		
CLIENT PROJECT NO.		
1070002		
KEY PLAN		
TRUE NORTH	PROJECT NORTH	
		
THIS DRAWING IS TO BE PRINTED IN COLOUR		
REVISIONS		
NO.	DESCRIPTION	DATE
07	SITE PLAN CONTROL RESUBMISSION	2026-01-12
06	85% DO SUBMISSION	2025-09-18
05	SITE PLAN CONTROL RESUBMISSION	2025-09-09
04	85% DO SUBMISSION	2025-08-06
03	85% DO SUBMISSION	2025-07-28
02	ACFOR HEADLINE SS	2025-01-09
01	80% 3D SUBMISSION	2024-08-19
NO.	ISSUED	DATE
DRAWING STATUS		
NOT FOR CONSTRUCTION		
DISCREPANCIES MUST BE REPORTED IMMEDIATELY TO THE ARCHITECT BEFORE PROCEEDING.		
ONLY DIMENSIONS ARE TO BE USED. CONTRACTORS MUST CHECK ALL DIMENSIONS ON SITE. THIS DRAWING IS PROTECTED BY COPYRIGHT.		
ALL DIMENSIONS ARE SHOWN IN METRIC		
AUTHOR		
		
PROJECT TEAM		
DESIGN/BUILDER PC/ED A JOINT VENTURE		
ARCHITECTURAL PARKIN ARCHITECTS LIMITED JOON LAMARIE PRATTE ARCHITECTS JAMISON ASSOCIATE ARCHITECTS 888 ARCHITECTS INC.		
STRUCTURAL STEPHENSON ENGINEERING LTD. 900 LITTLE PARKWAY		
MECHANICAL HR HUNTS & ASSOCIATES LTD. CROSSEY ENGINEERING LTD.		
ELECTRICAL MULVEY & BANANI INTERNATIONAL INC.		
CIVIL WSP CANADA INC.		
LANDSCAPE VERTIGOS DESIGN INC. PWP LANDSCAPE ARCHITECTURE		
BUILDING CODE UMGO BUILDING CODE CONSULTANTS LTD.		
AUTHOR PROJECT NO.		
PCL2301_C		
STAMP		
STAMP		
DRAWING TITLE		
TREE PRESERVATION PLAN		
DRAWN		
CHECKED		
SCALE AT 47' 40" 66"		
DATE		
1:250		
15-AUG-2024		
GRAPHIC SCALE		
		
DRAWING NO.		
REV NO.		
L01-102		
07		