


GERALDINE WILDMAN
MANAGER, DEVELOPMENT REVIEW SOUTH
PLANNING, DEVELOPMENT AND BUILDING SERVICES
DEPARTMENT, CITY OF OTTAWA

APPROVED
By wildmange at 12:46 pm, Jul 14, 2026

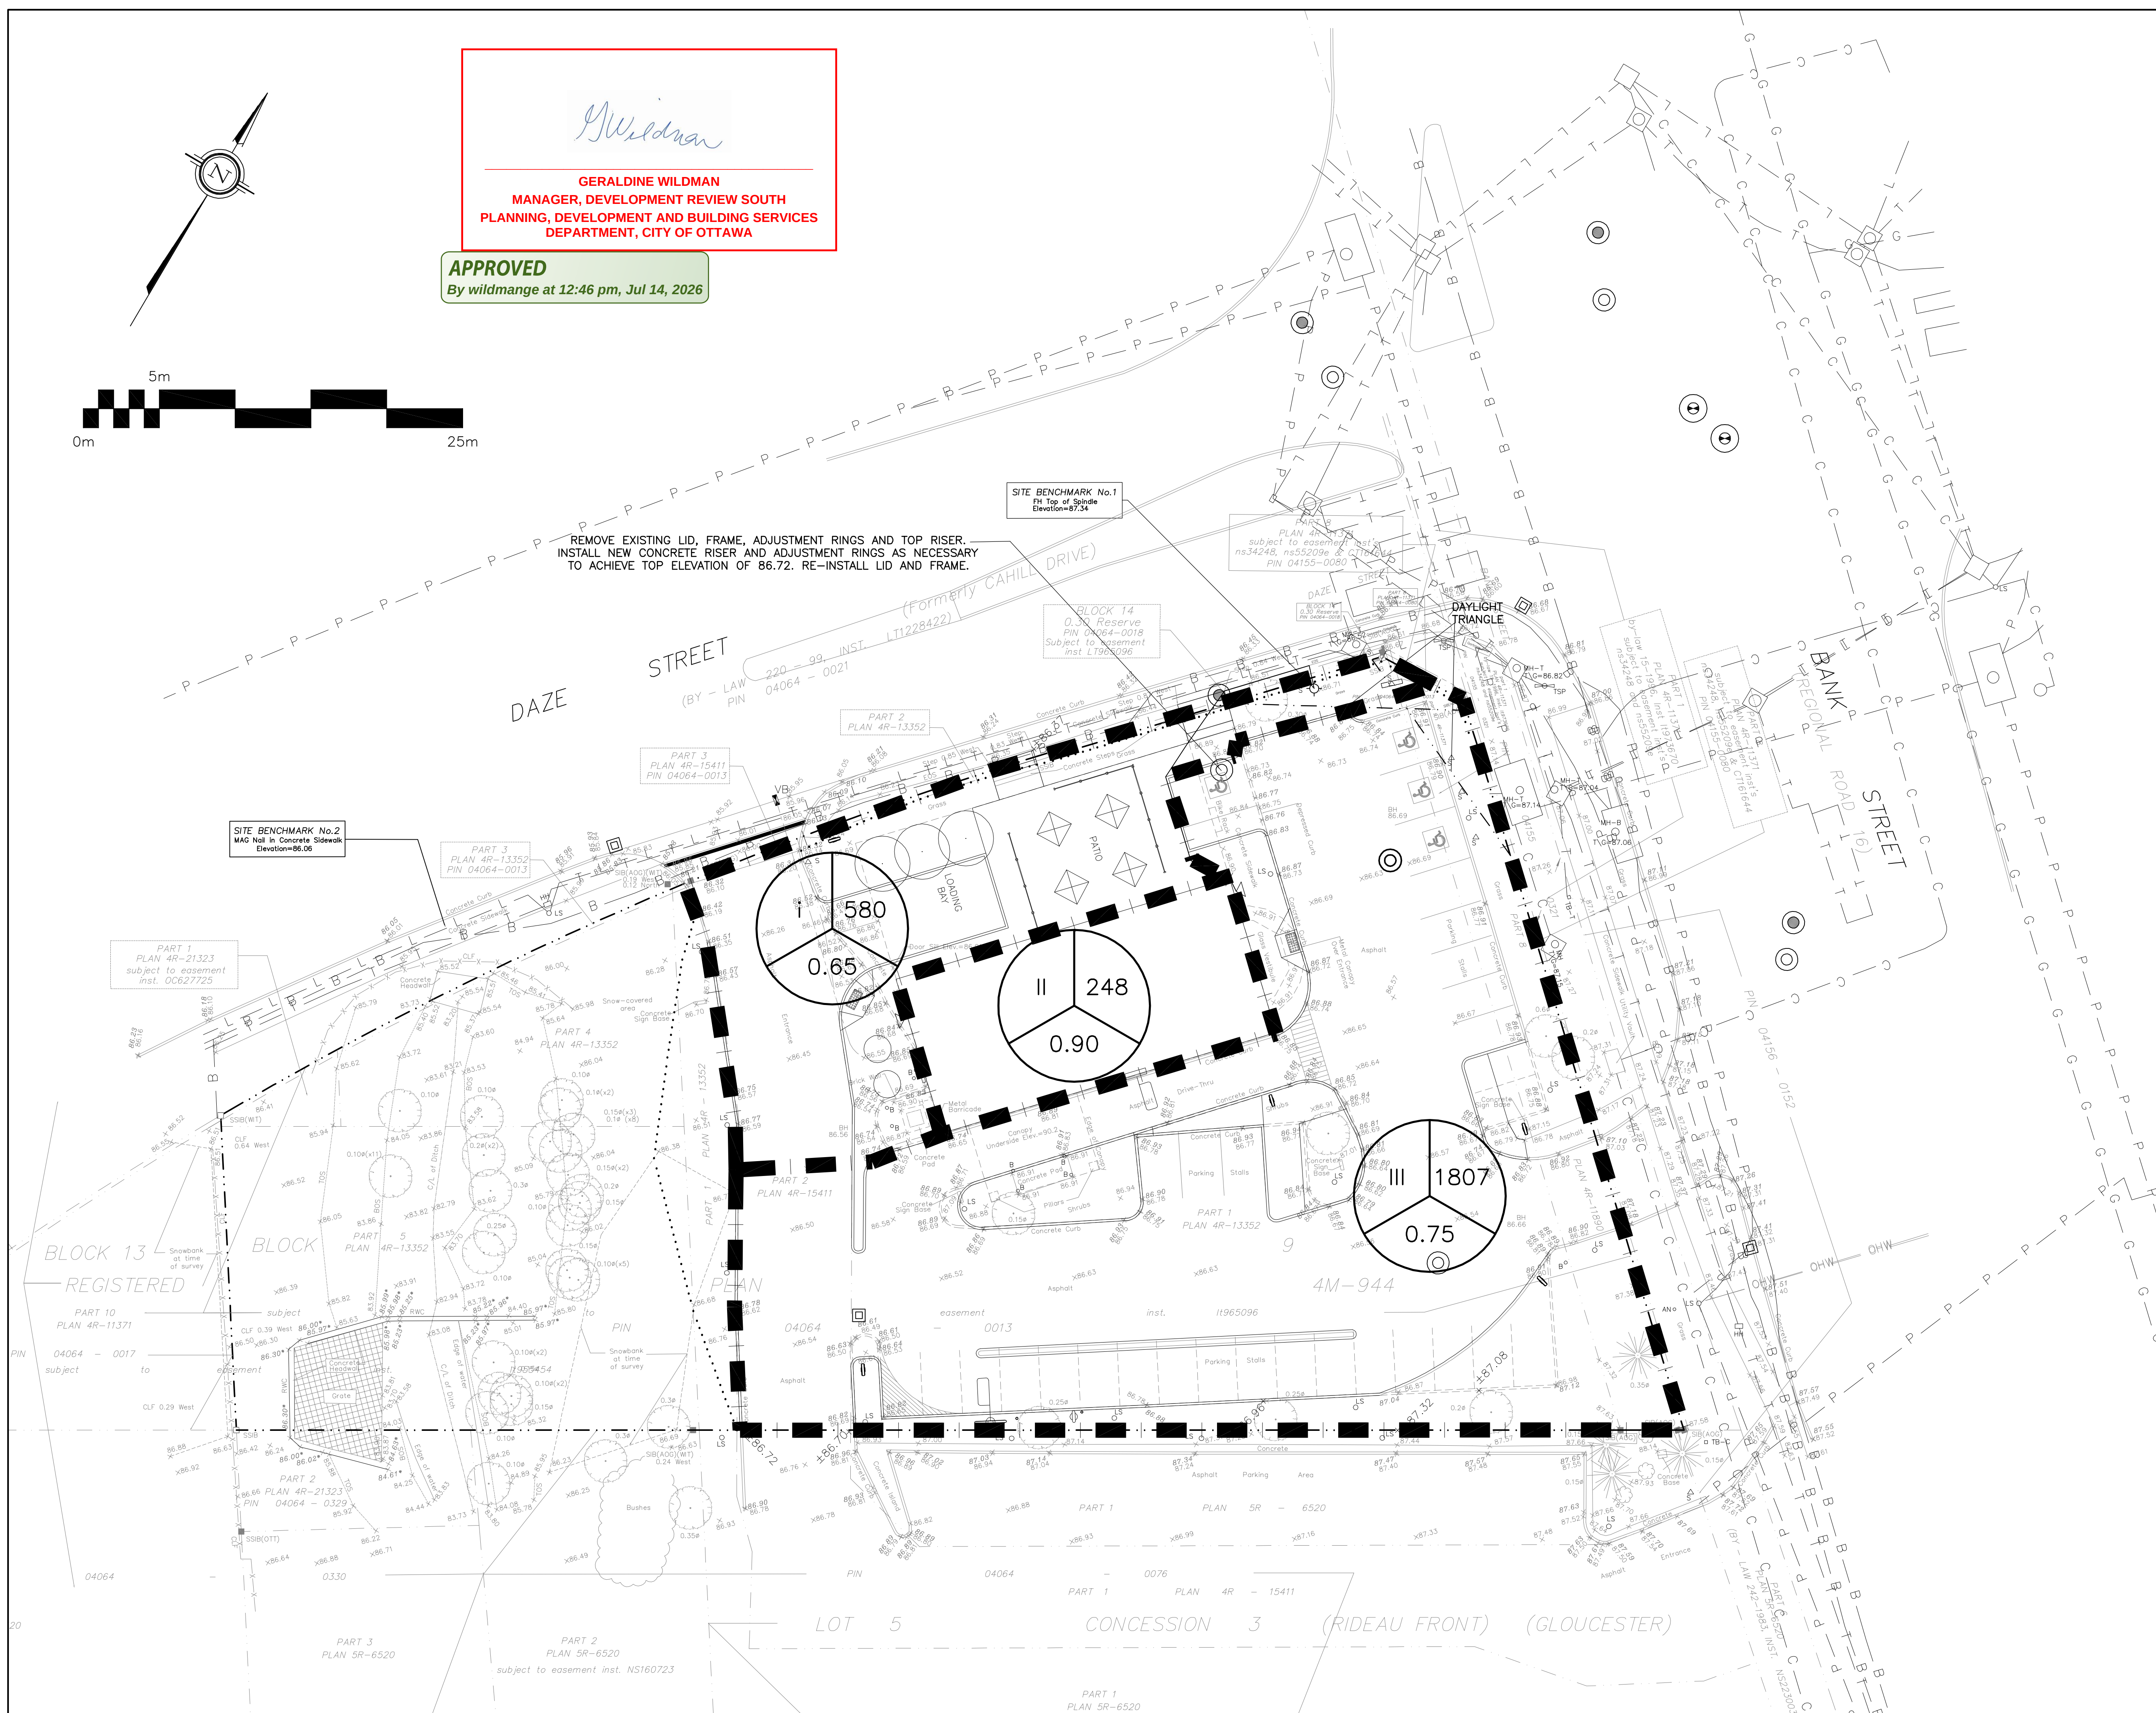


3	APR 9-26	RE-ISSUED FOR APPROVAL
2	DEC 17-25	ISSUED FOR APPROVAL
1	DEC 15-25	ISSUED FOR COORDINATION
No.	DATE	REVISION

700 Long Point Circle
Ottawa, Ontario

Project

PROPOSED TIM HORTONS
2300 BANK STREET
OTTAWA, ONTARIO

DRAINAGE PLAN

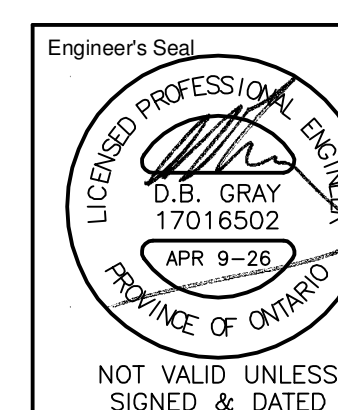

Drawn	D.B.
H. Scale	1:200
V. Scale	
Date	DEC 15-21
Job No.	2505

Drawing No.
C-6
of 6