
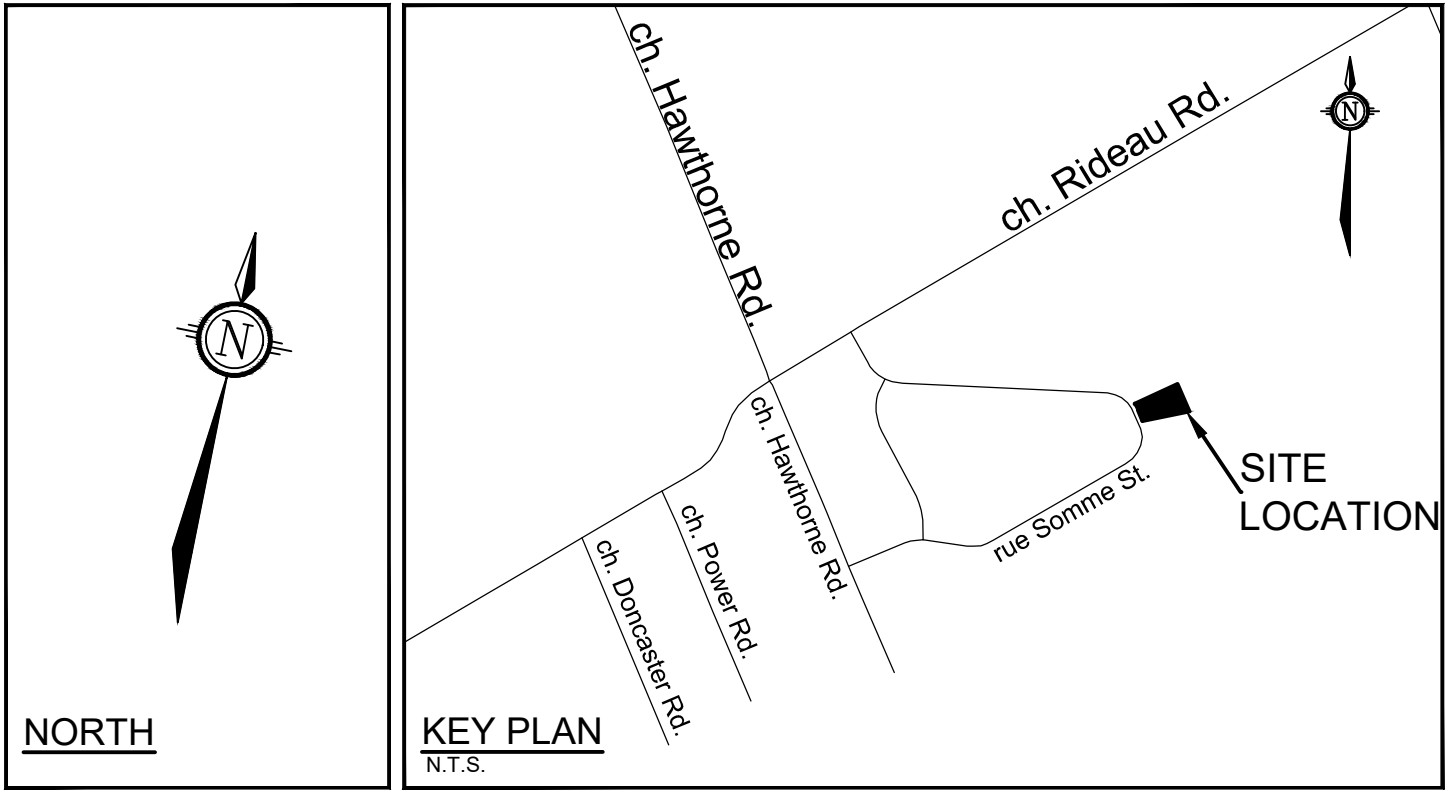
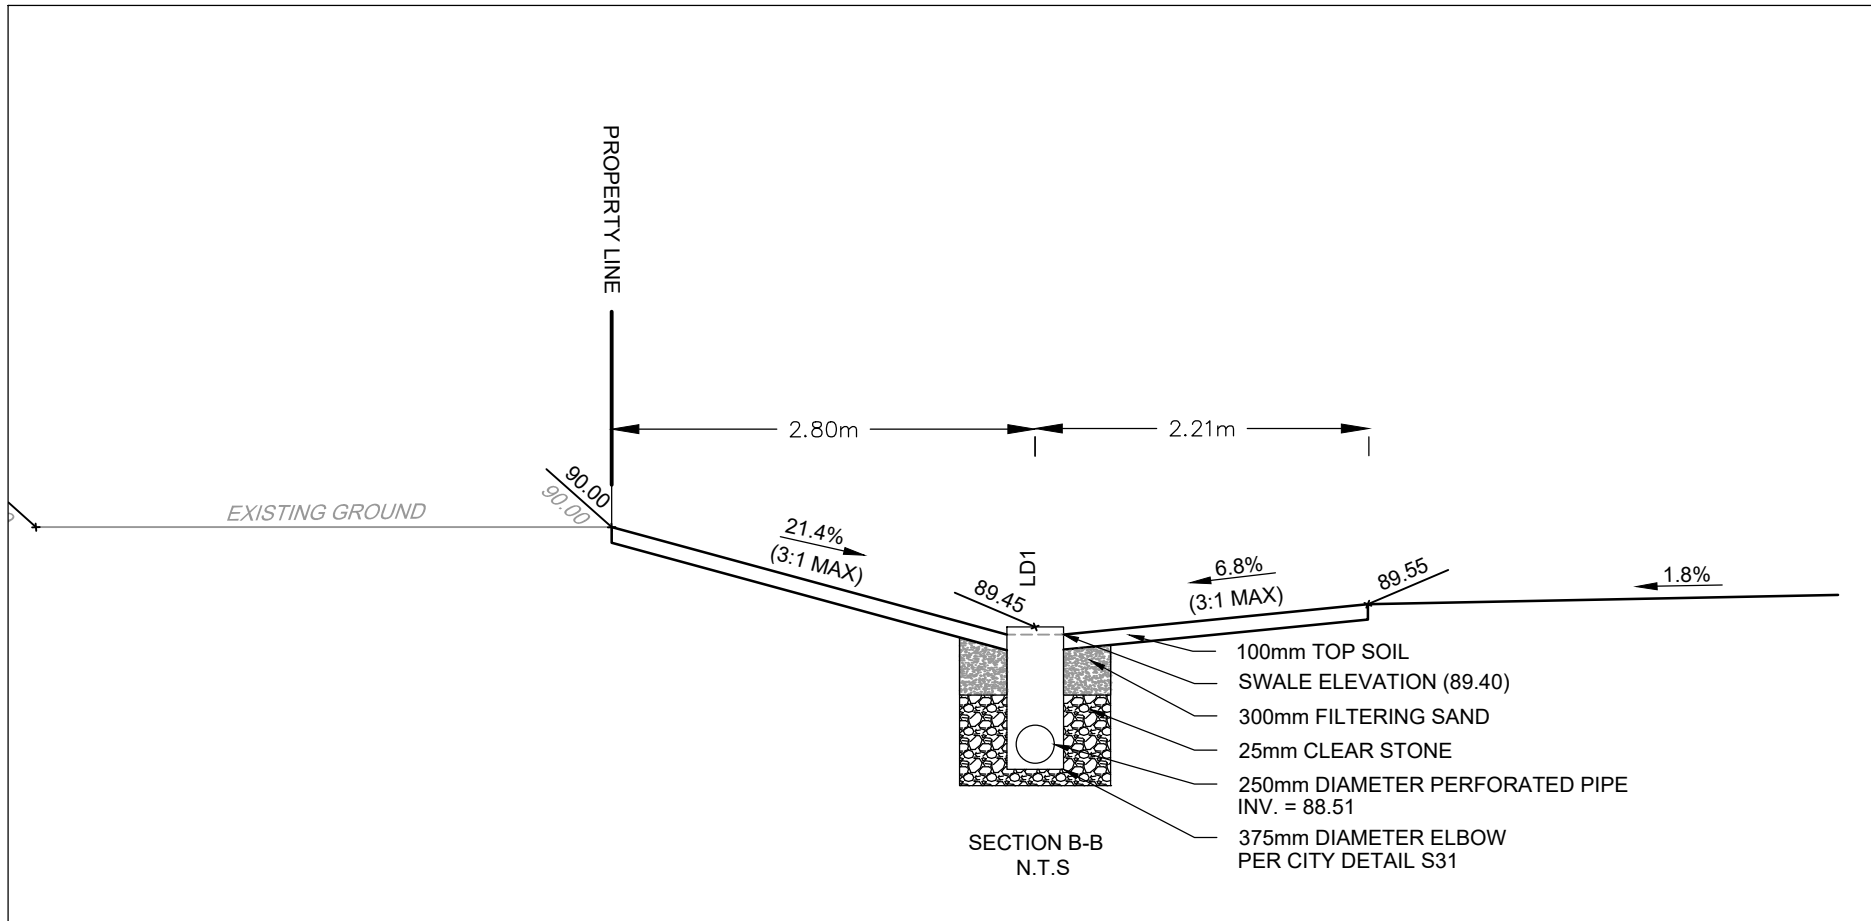


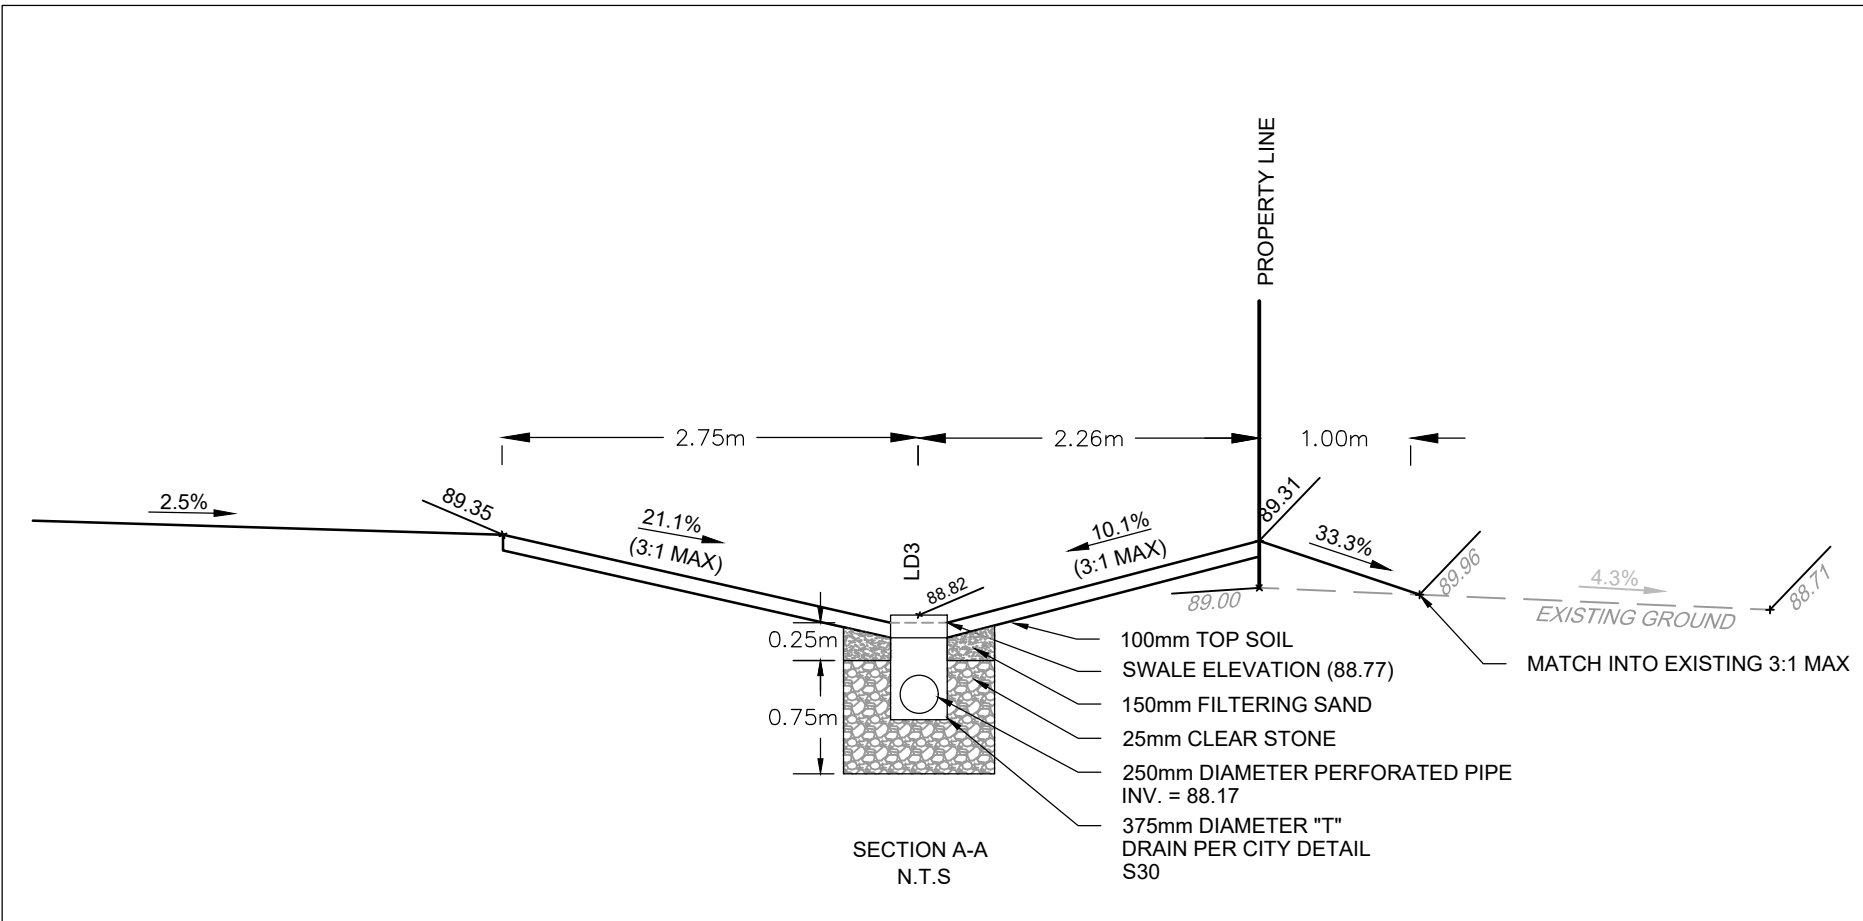




PAVEMENT STRUCTURE:

CAR ONLY PARKING AREA
50mm SUPERPAVE 12.5 SURFACE COURSE
150mm OPSS GRANULAR A BASE COURSE
300mm OPSS GRANULAR B TYPE II SUBBASE




ACCESS LANES
40mm SUPERPAVE 12.5 SURFACE COURSE
50mm SUPERPAVE 19.0 BINDER COURSE
150mm OPSS GRANULAR A BASE COURSE
450mm OPSS GRANULAR B TYPE II SUBBASE

GRAVEL STRUCTURE:

300mm OPSS GRANULAR A BASE COURSE
450mm OPSS GRANULAR B TYPE II SUBBASE

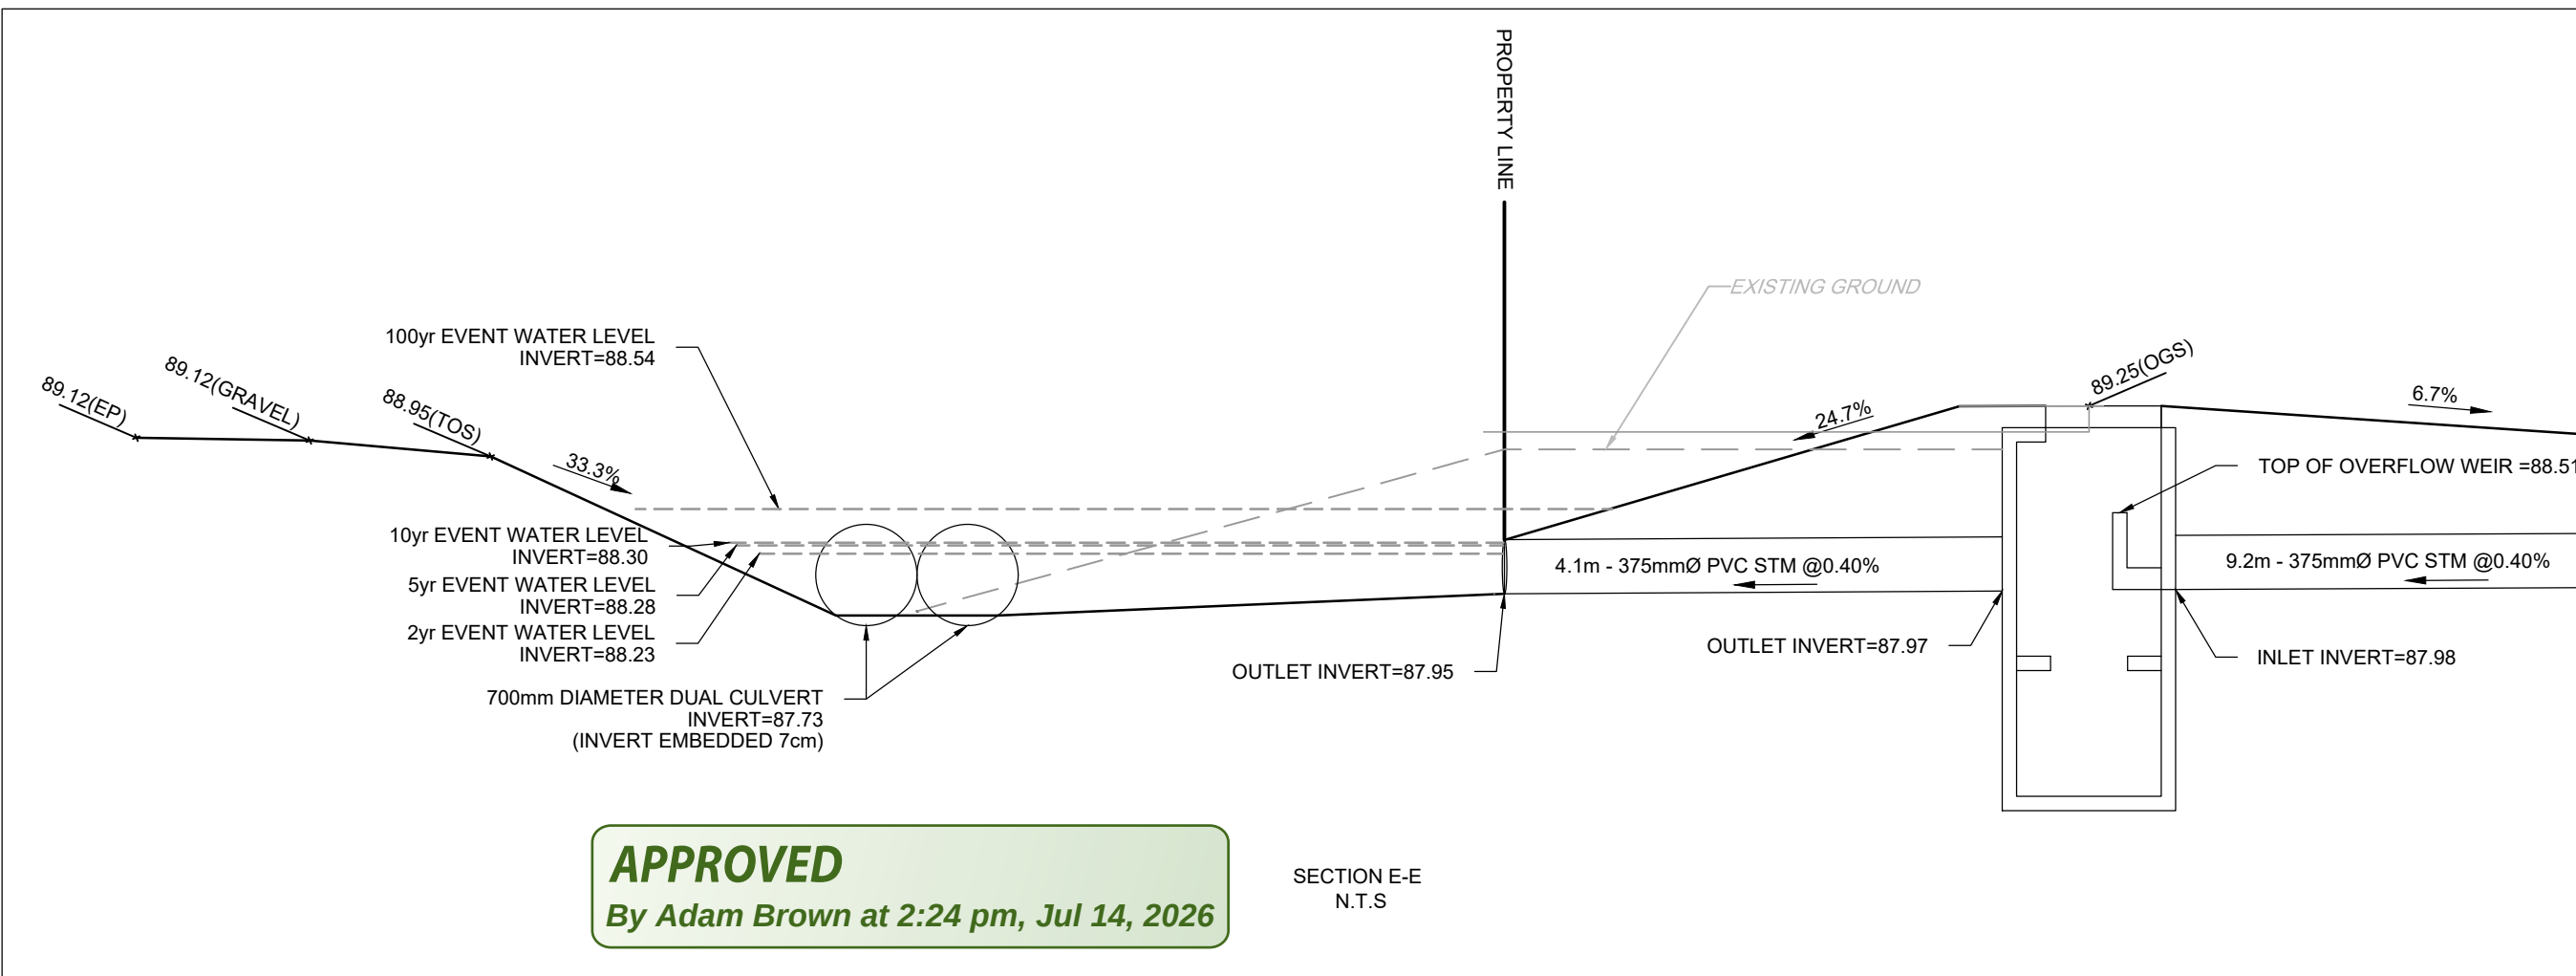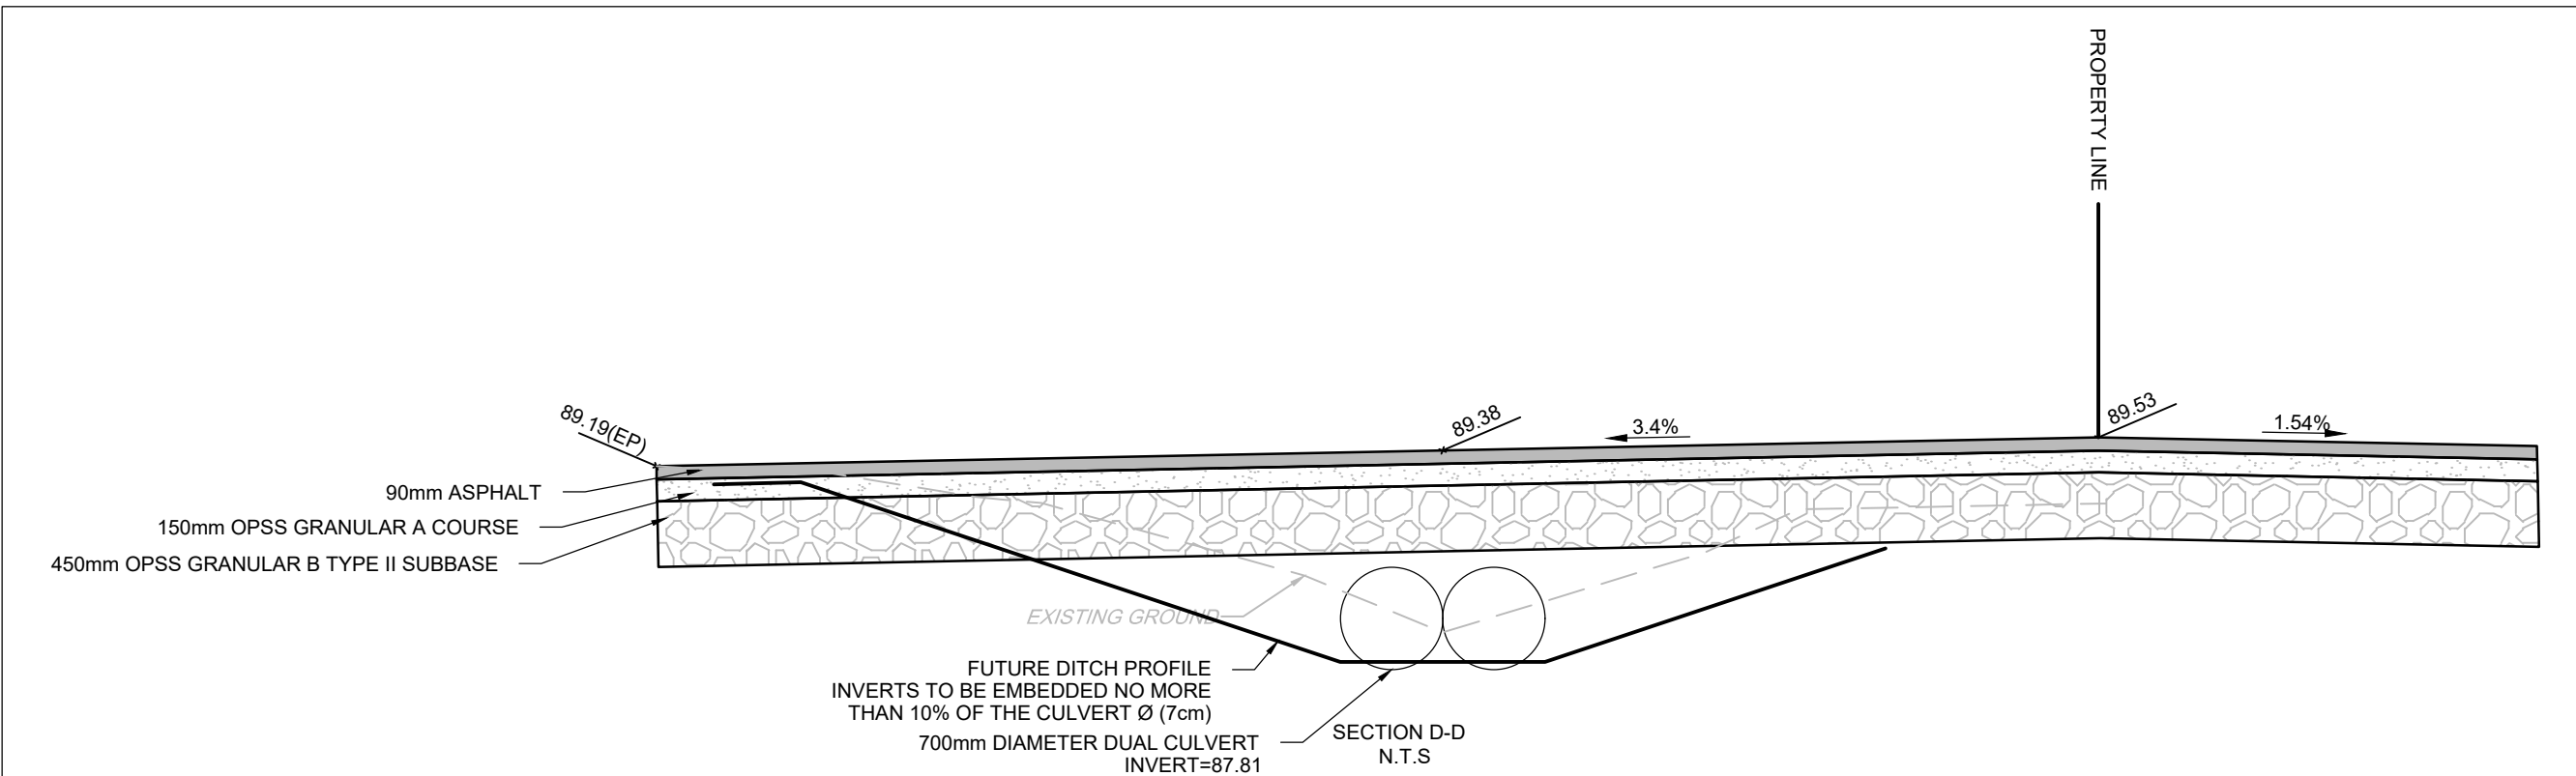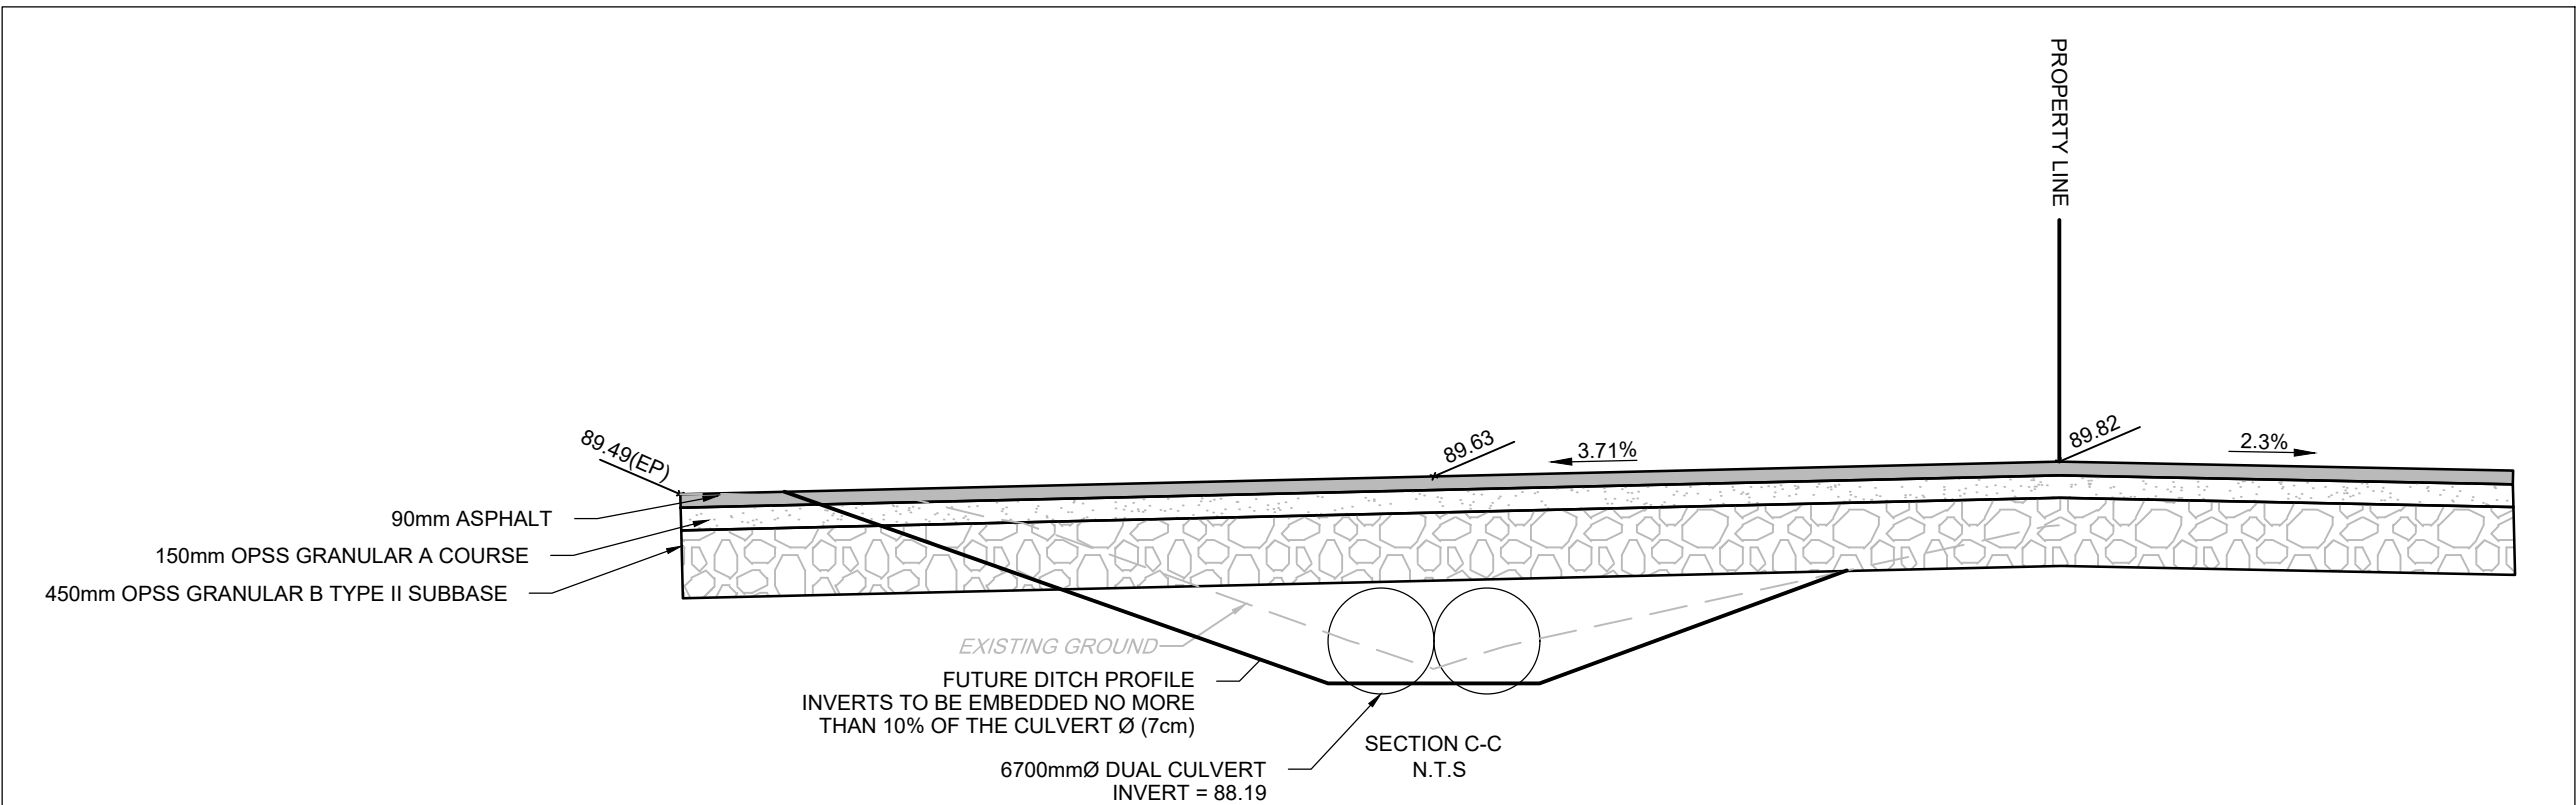

APPROVED
By Adam Brown at 2:24 pm, Jul 14, 2026

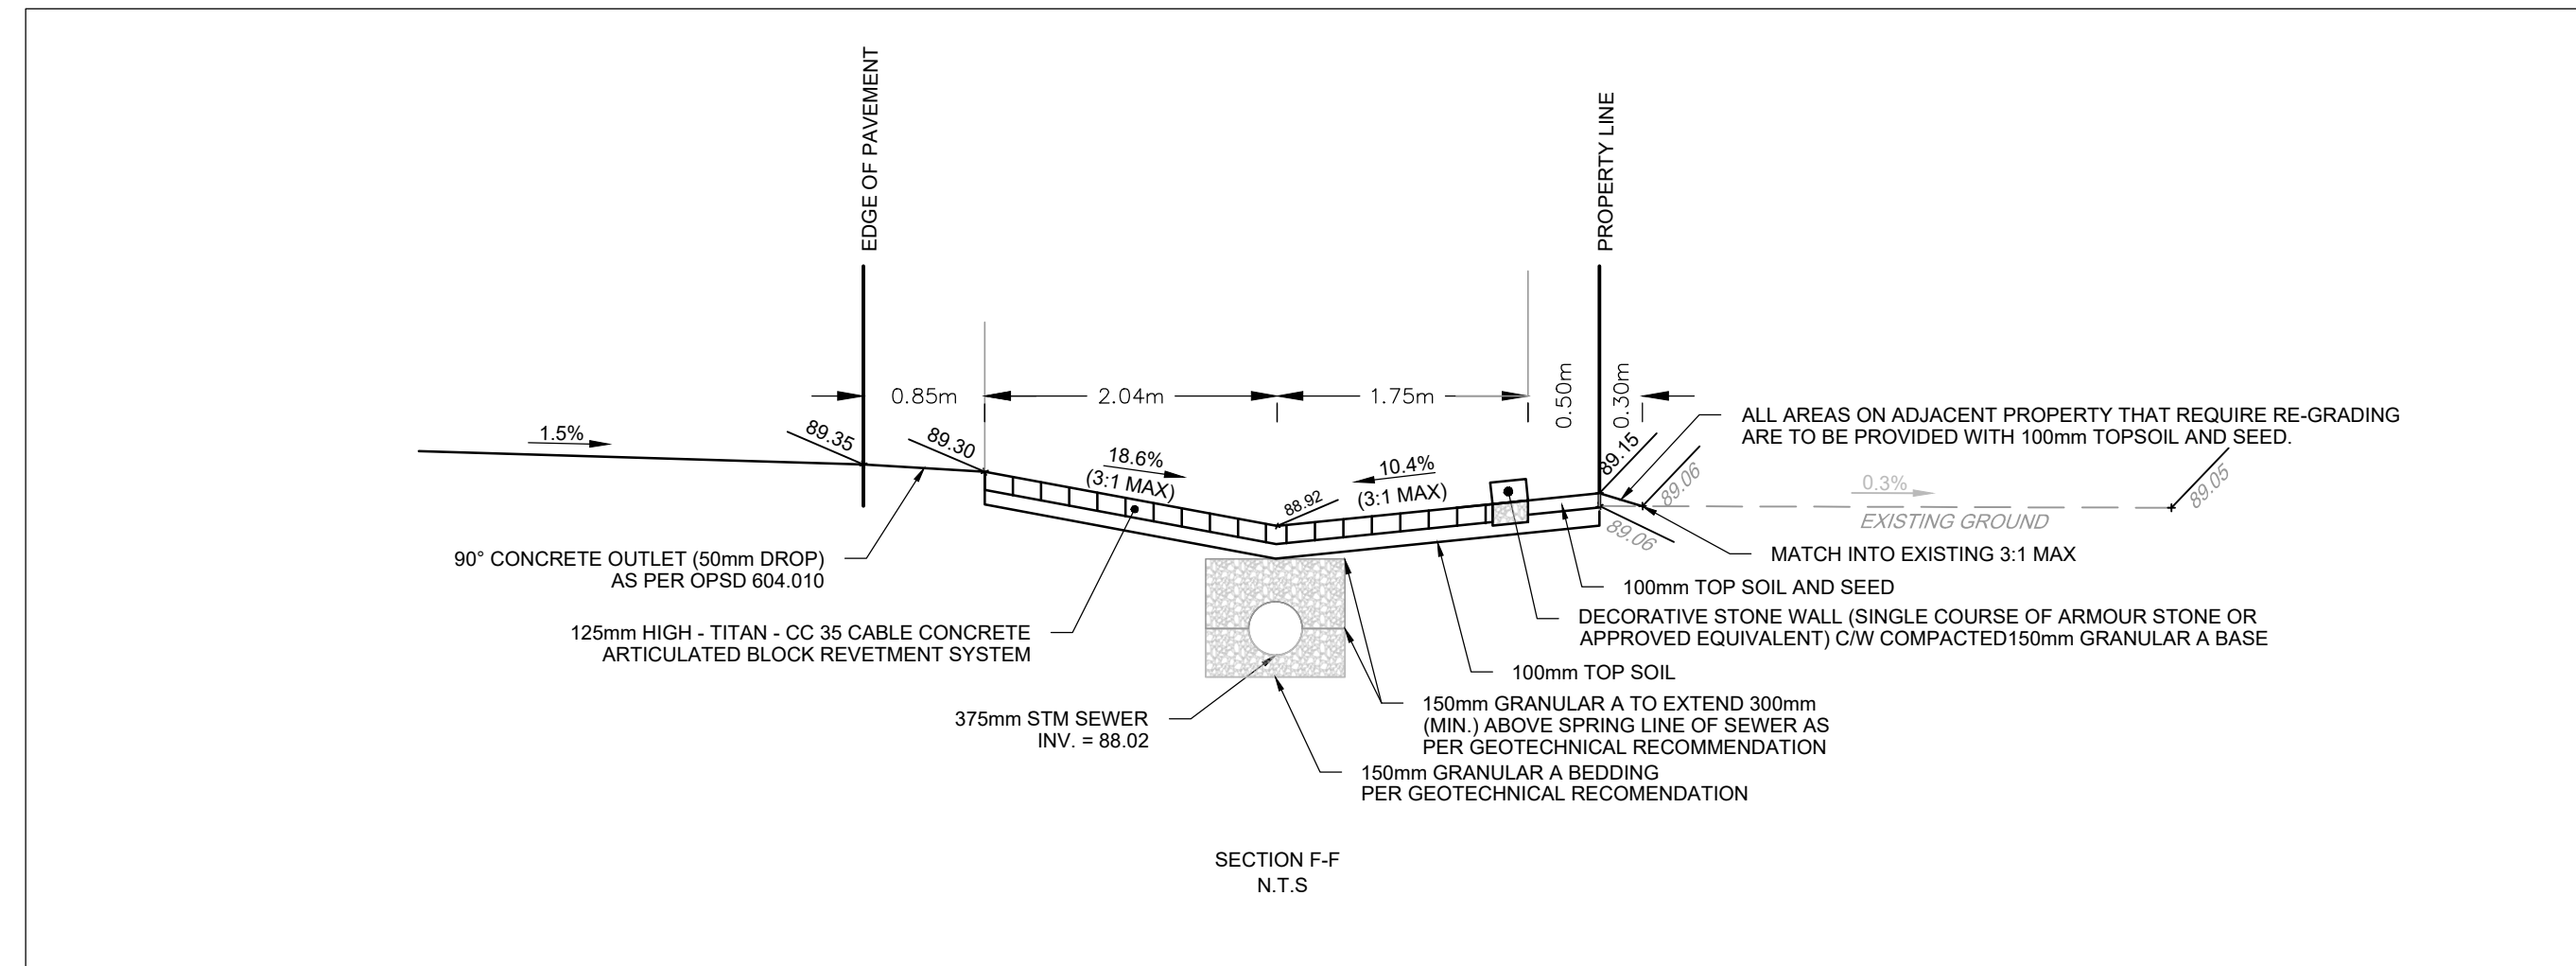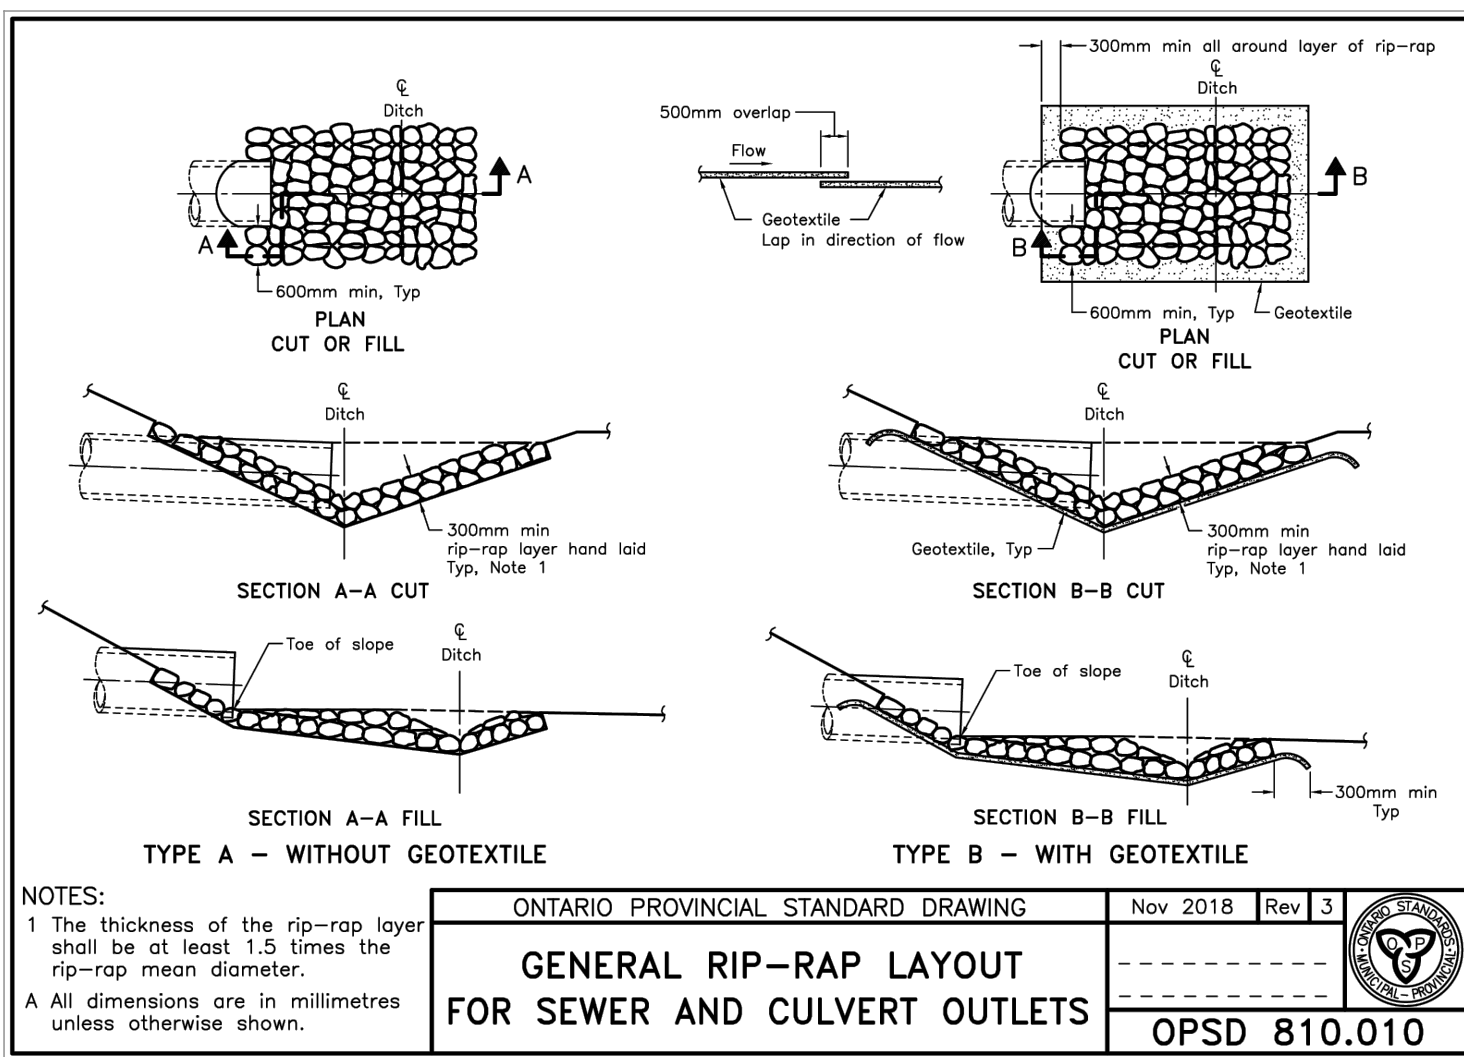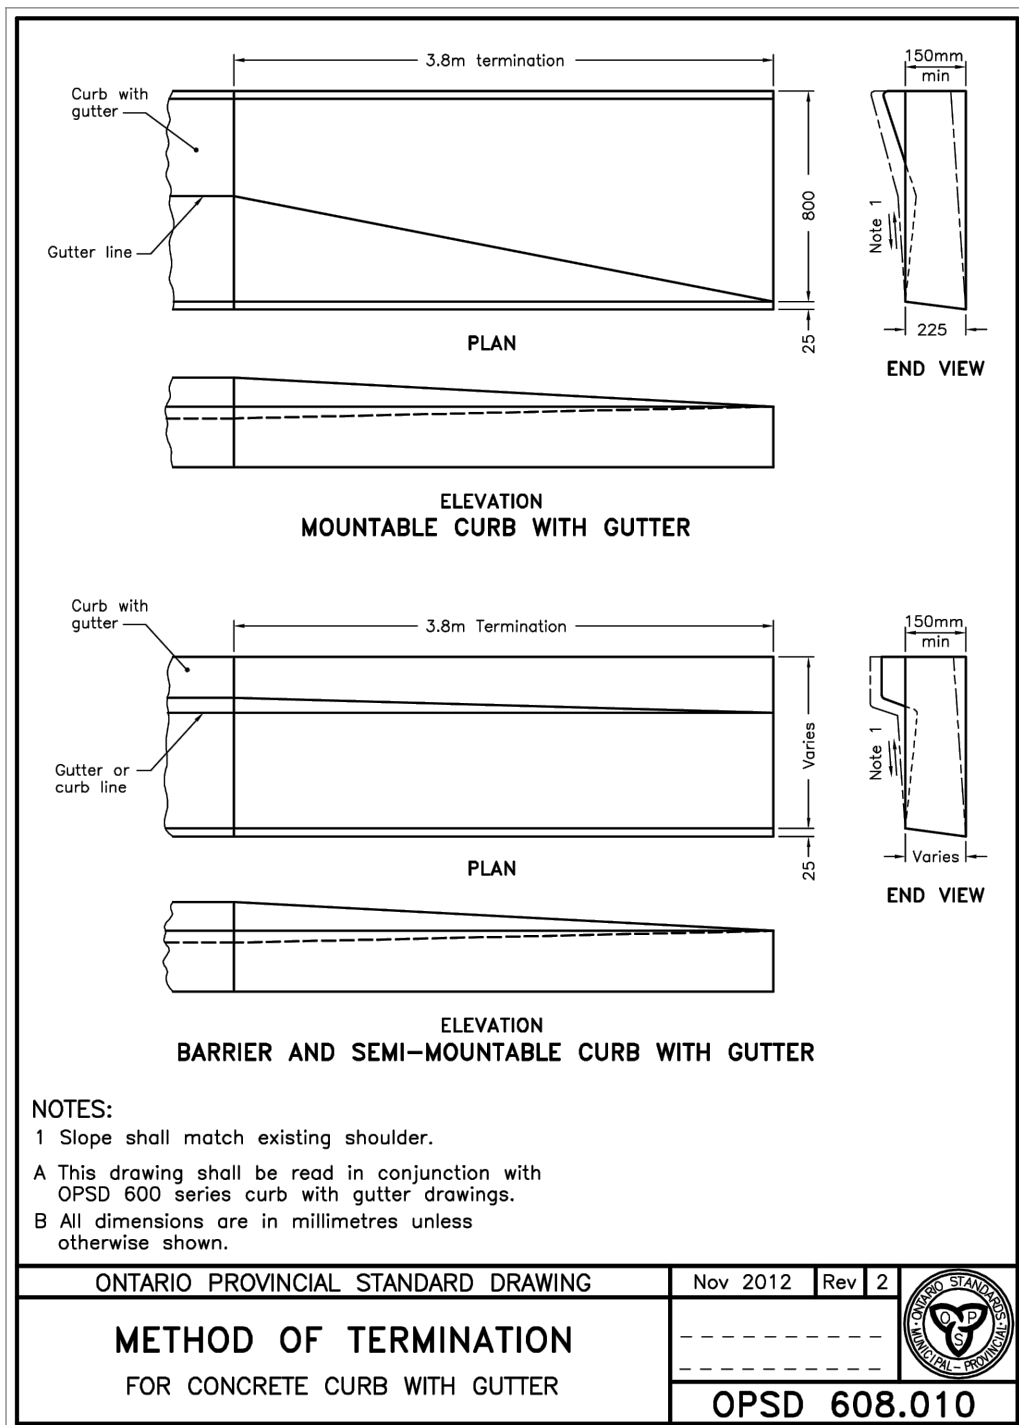

M:\2024\124111\CAD\Civil\124111-ND.dwg, ND, May 11, 2026 - 11:23am, upad

NOTE:
THE POSITION OF ALL POLE LINES, CONDUITS, WATERMANS, SEWERS AND OTHER UNDERGROUND AND OVERGROUND UTILITIES AND STRUCTURES IS NOT NECESSARILY SHOWN ON THE CONTRACT DRAWINGS, AND WHERE SHOWN, THE ACCURACY OF THE POSITION OF SUCH UTILITIES AND STRUCTURES IS NOT GUARANTEED. BEFORE STARTING WORK, DETERMINE THE EXACT LOCATION OF ALL SUCH UTILITIES AND STRUCTURES AND ASSUME ALL LIABILITY FOR DAMAGE TO THEM.

ADAM BROWN
MANAGER, DEVELOPMENT REVIEW RURAL
PLANNING, DEVELOPMENT & BUILDING SERVICES
DEPARTMENT, CITY OF OTTAWA

No.	REVISION	DATE	BY
4.	ISSUED TO ADDRESS CITY COMMENTS	MAY 04/2026	GJM
3.	ISSUED FOR SITE PLAN APPROVAL	MAR 17/2026	GJM
2.	ISSUED TO ADDRESS CITY COMMENTS	FEB 06/2026	GJM
1.	ISSUED TO ADDRESS CITY COMMENTS	SEP 23/2025	GJM

SCALE	DESIGN
AS SHOWN	RJG
AS SHOWN	ARM
AS SHOWN	RJG
AS SHOWN	ARM
AS SHOWN	GJM

FOR REVIEW ONLY
LICENSED PROFESSIONAL ENGINEER G.J. MacDONALD May 04, 2026 PROVINCE OF ONTARIO

NOVATECH Engineers, Planners & Landscape Architects Suite 200, 240 Michael Cowpland Drive Ottawa, Ontario, Canada K2M 1P6 Telephone (613) 254-9643 Facsimile (613) 254-5867 Website www.novatech-eng.com

LOCATION CITY OF OTTAWA 541 SOMME STREET	PROJECT No. 124111
DRAWING NAME NOTES AND DETAILS PLAN	REV REV # 4
	DRAWING No. 124111-ND

FILE # D07-12-25-0077 PLAN # 19398