


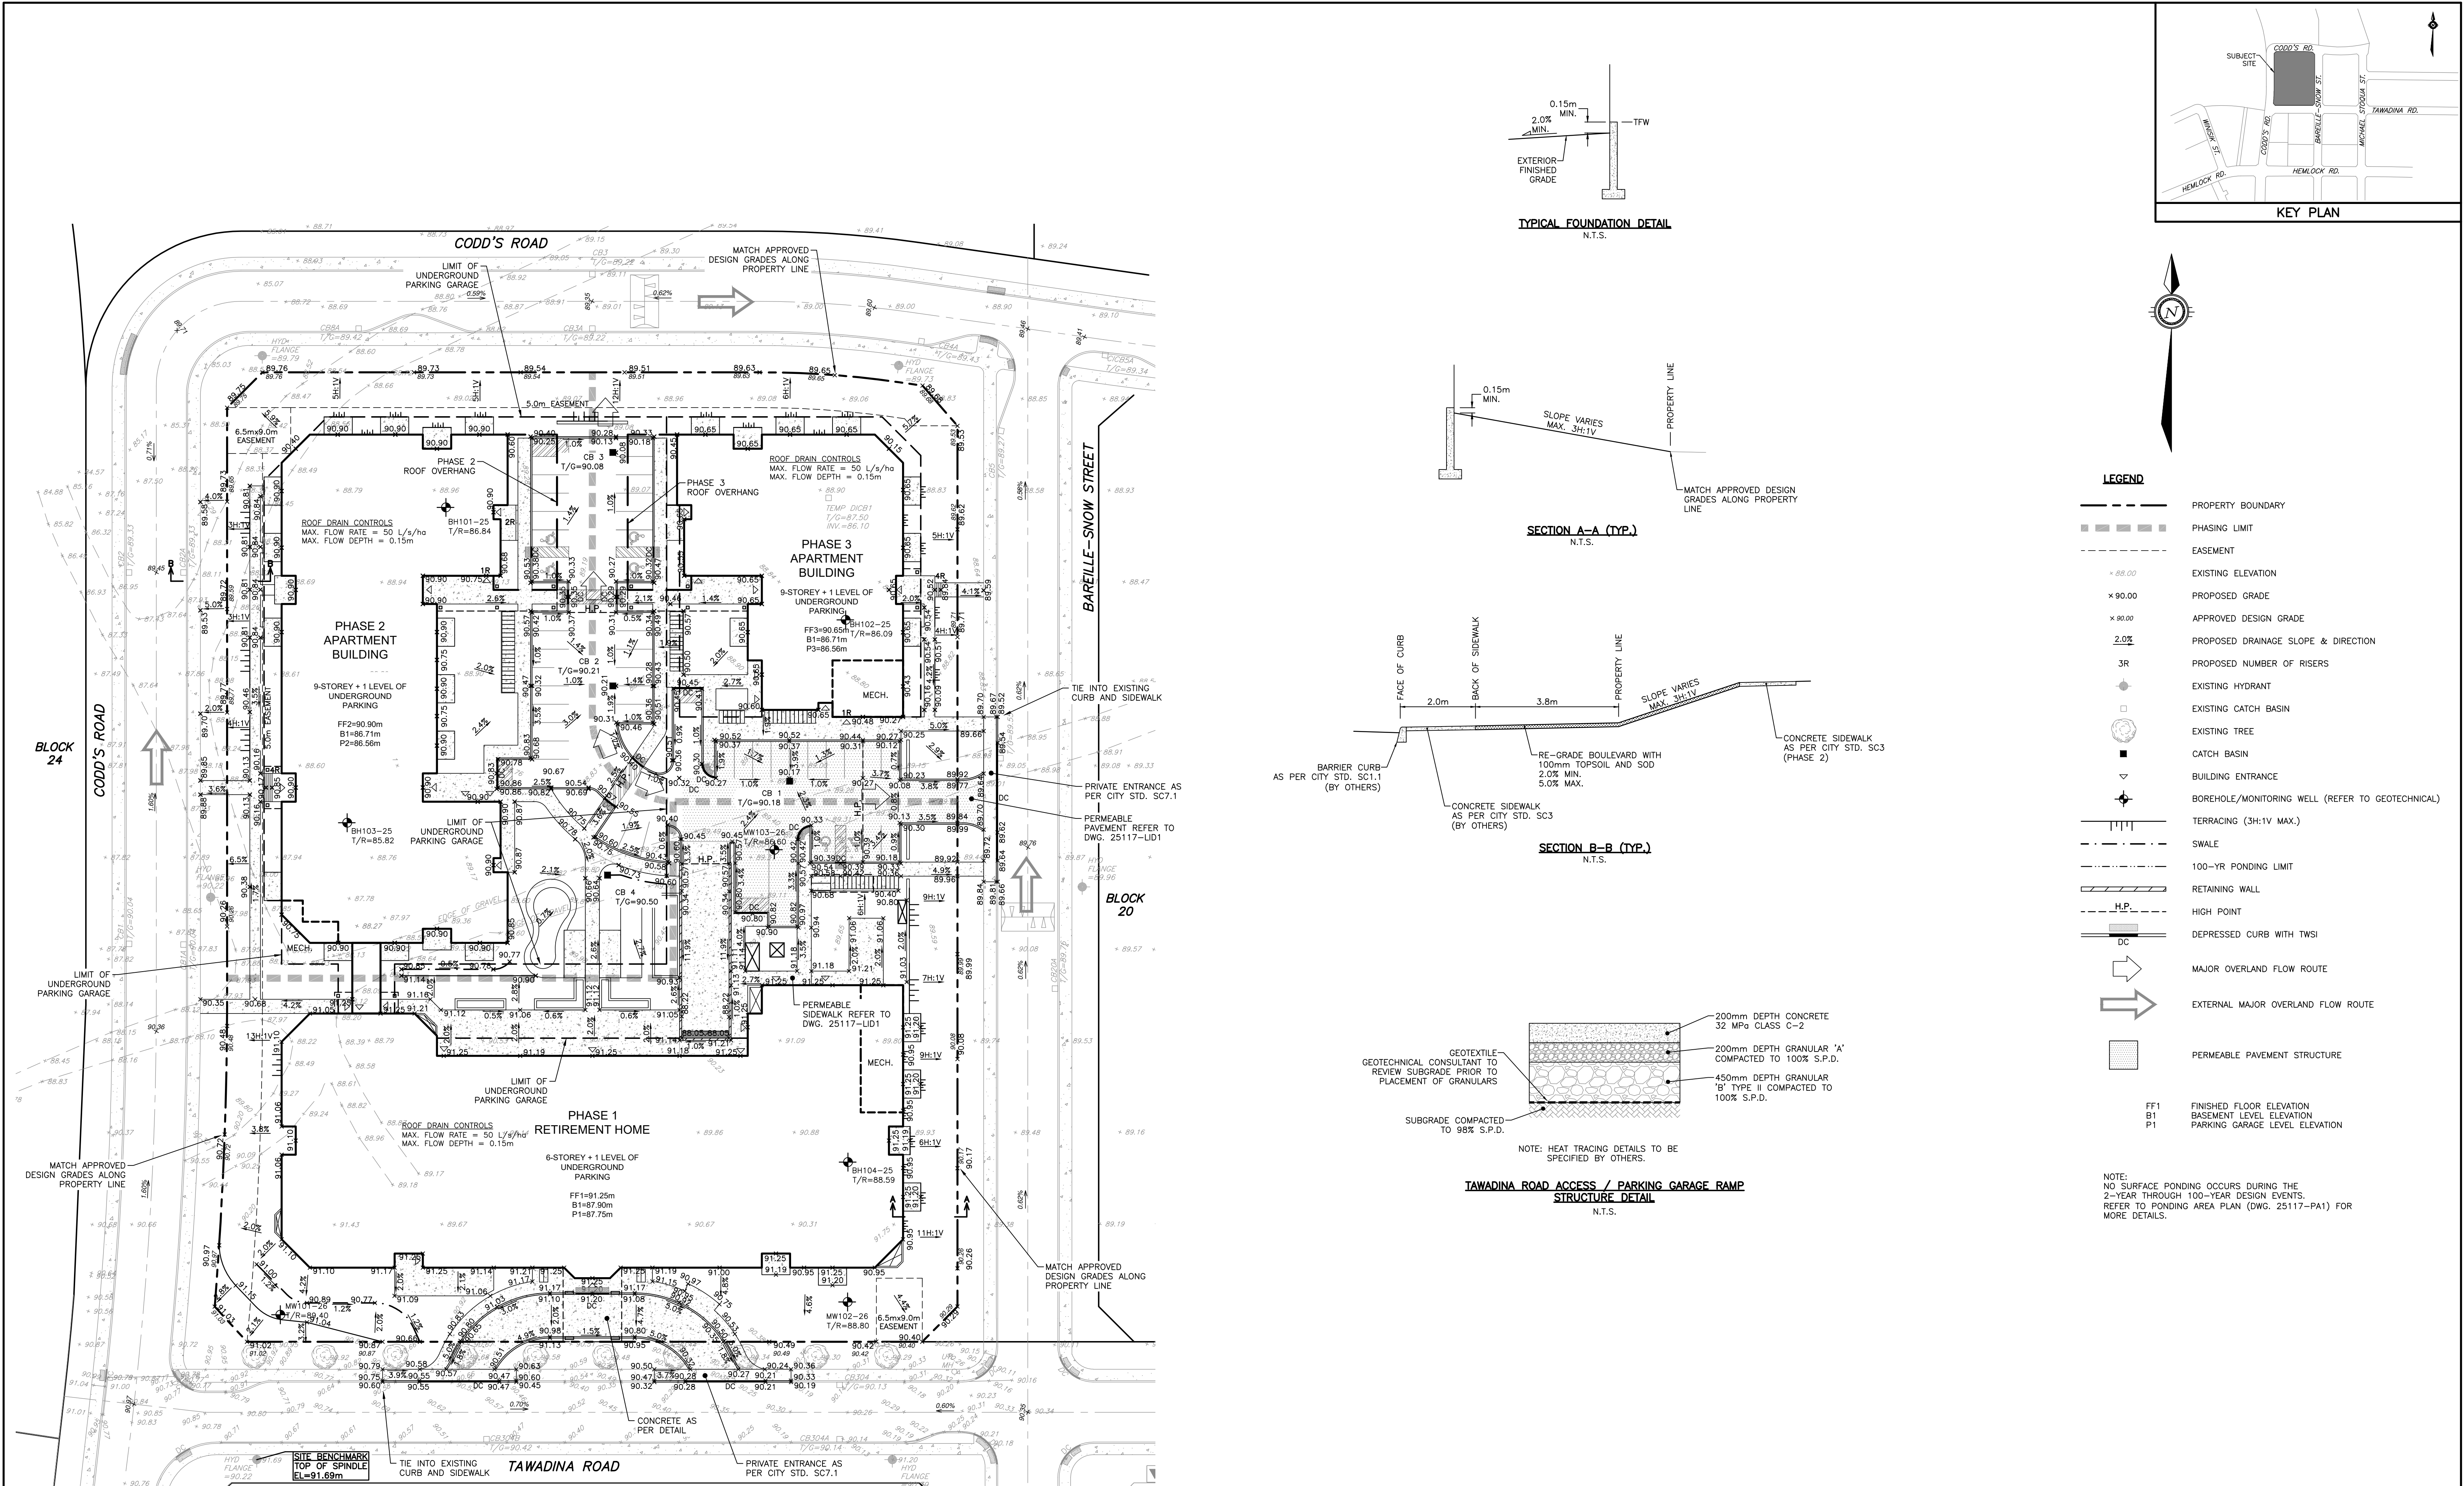

NOTES

THE POSITION OF ALL POLE LINES, CONDUITS, WATERMAINS, SEWERS AND OTHER UNDERGROUND AND OVERGROUND UTILITIES IS NOT NECESSARILY SHOWN ON THE CONTRACT DRAWINGS, AND WHERE SHOWN, THE ACCURACY OF THE POSITION OF SUCH UTILITIES AND STRUCTURES IS NOT GUARANTEED. BEFORE STARTING WORK, DETERMINE THE EXACT LOCATION OF ALL SUCH UTILITIES AND STRUCTURES AND ASSUME ALL LIABILITY FOR DAMAGE TO THEM.

PROPERTY BOUNDARIES ARE DERIVED FROM TOPOGRAPHIC PLAN OF PART OF WATER RIDGE DEVELOPMENT BEING SHOWN AS BLOCK 21 ON DRAFT M-PLAN LOCATED NORTH OF TAWADINA ROAD AND EAST OF CODD'S ROAD, GEOGRAPHIC TOWNSHIP OF GLOUCESTER, CITY OF OTTAWA, MONUMENT-URSO SURVEYING LTD. ELEVATIONS ARE GEODETIC AND REFERRED TO THE CANADIAN GEODETIC VERTICAL DATUM (CGVD2878).

| NO. | REVISION DESCRIPTION       | DATE     | BY  |
|-----|----------------------------|----------|-----|
| 6   | REVISED PER COMMENTS       | 21/07/26 | BLM |
| 5   | REVISED PER COMMENTS       | 10/06/26 | BLM |
| 4   | ISSUED FOR BUILDING PERMIT | 05/05/26 | BLM |
| 3   | REISSUED FOR TENDER        | 23/03/26 | BLM |
| 2   | REVISED PER CLC COMMENTS   | 27/02/26 | BLM |
| 1   | ISSUED FOR REVIEW          | 16/01/26 | BLM |

SCALE

0 4m 8m 16m

HORIZONTAL 1:400

PROFESSIONAL ENGINEER

B.L. MACKENIE

100199554

21 July 26

PROVINCE OF ONTARIO

Robinson

Land Development

2936 Baseline Road

Suite 200

Ottawa, ON K2H 1B3

(613) 592-6060 rcii.com

| DESIGN   | BLM |
|----------|-----|
| CHECKED  | SM  |
| DRAWN    | BLM |
| CHECKED  | SM  |
| APPROVED | BLM |

WATERIDGE LIFESTYLES LTD.

WATERIDGE VILLAGE

100 BAREILLE-SNOW STREET

CITY OF OTTAWA, ON

GRADING AND DRAINAGE PLAN

PROJECT No. 25117

SURVEY MONUMENT-URSO SURVEYING LTD.

DATED JULY 2026

DWG. No. 25117-GR1

FILE No. D07-12-26-0020