


\\c0201\p0000\work_group\01-408\active\1640121_2978 Carp Road (1293)\design\drawing\1640121-1-083.dwg
2024/08/04 11:15 AM By: Anthony
ORIGINAL SHEET - ARCH 0

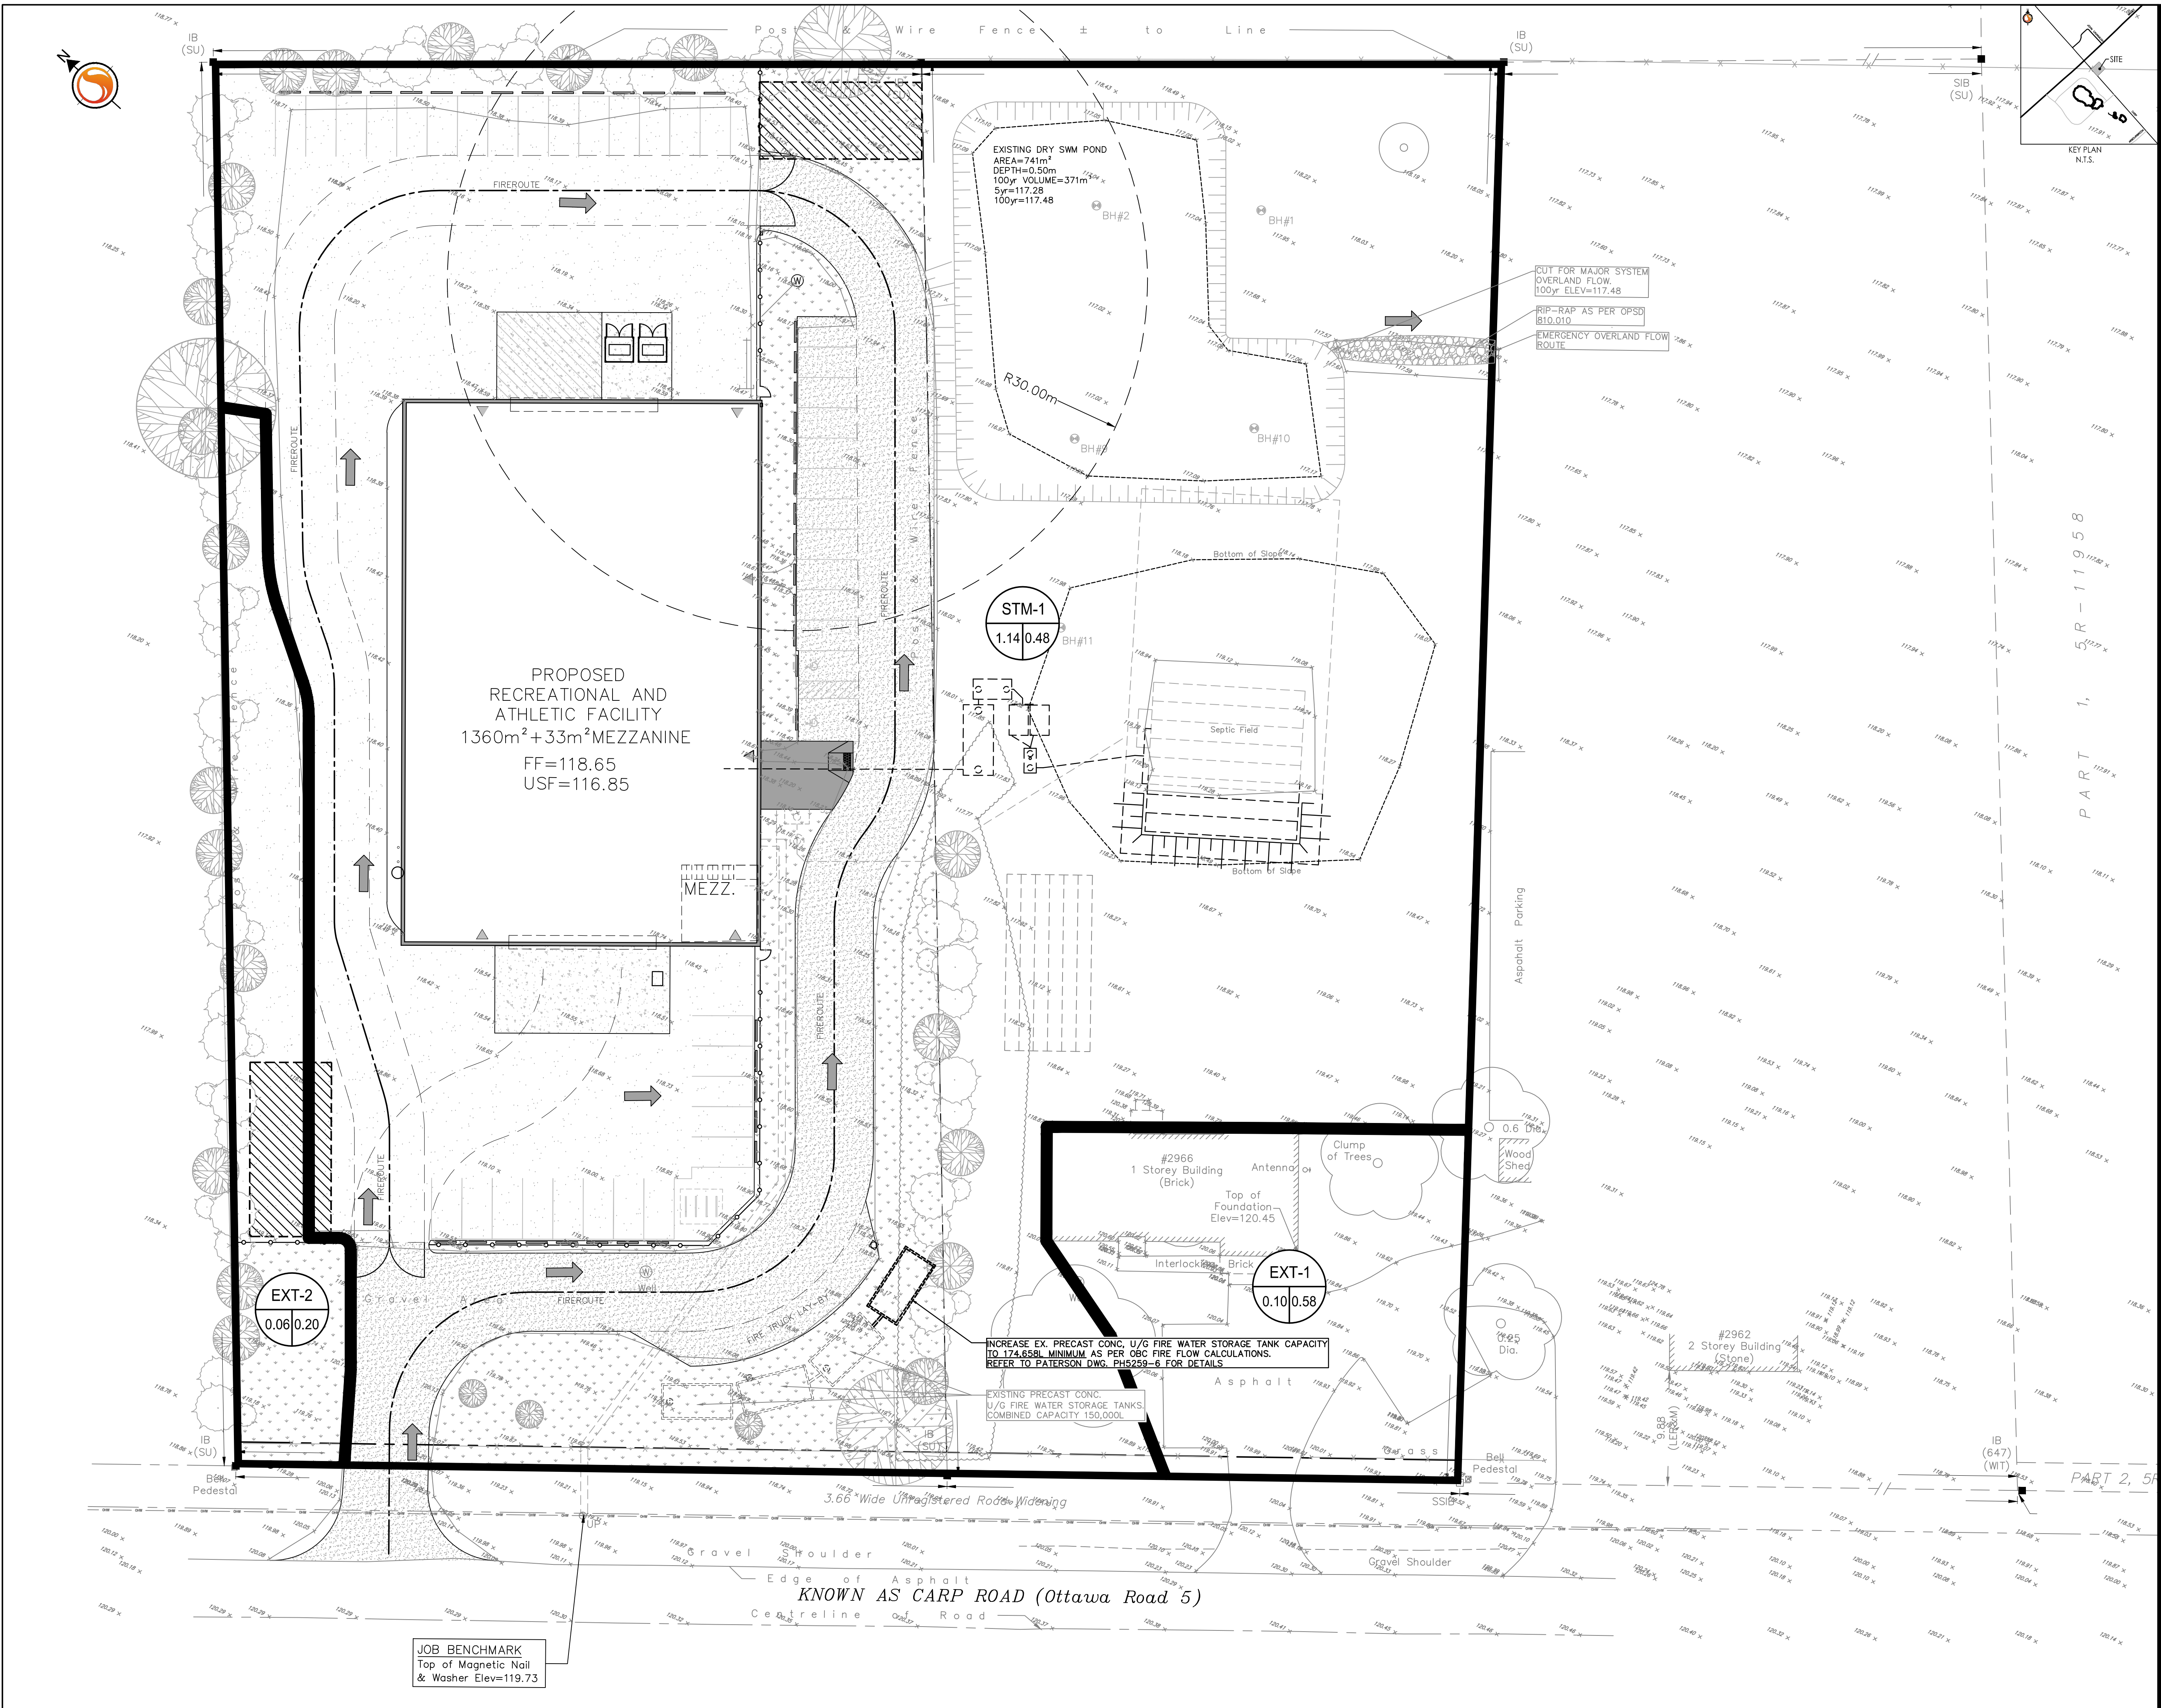

Stantec Consulting Ltd.
400 - 1331 Clyde Avenue
Ottawa ON
Tel. 613.722.4420
www.stantec.com

Copyright Reserved
The Contractor shall verify and be responsible for all dimensions. DO NOT scale the drawing - any errors or omissions shall be reported to Stantec without delay.
The Copyrights to all designs and drawings are the property of Stantec. Reproduction or use for any purpose other than that authorized by Stantec is forbidden.

Legend

- 1 AREA ID
- 0.50 RUNOFF COEFFICIENT
- 0.90 STORM DRAINAGE AREA No.
- STORM DRAINAGE BOUNDARY
- DIRECTION OF OVERLAND FLOW

Revision	For Submission	By	Appd.	YY.MM.DD
2	REVISED AS PER CITY COMMENTS	AJ	PM	26.08.04
1	FOR SUBMISSION	AJ	PM	26.06.25

Permit-Seal

LICENCED PROFESSIONAL ENGINEER
P. AMOROS
90493552
2026-08-07
PROVINCE OF ONTARIO

Client/Project
OTTAWA HOMES SELECT

2978 CARP ROAD
Carp, ON, Canada

Title
STORM DRAINAGE PLAN

Project No.
160402325

Drawing No.
SD-1

Scale
1:250

Sheet
3 of 3

Revision
2