


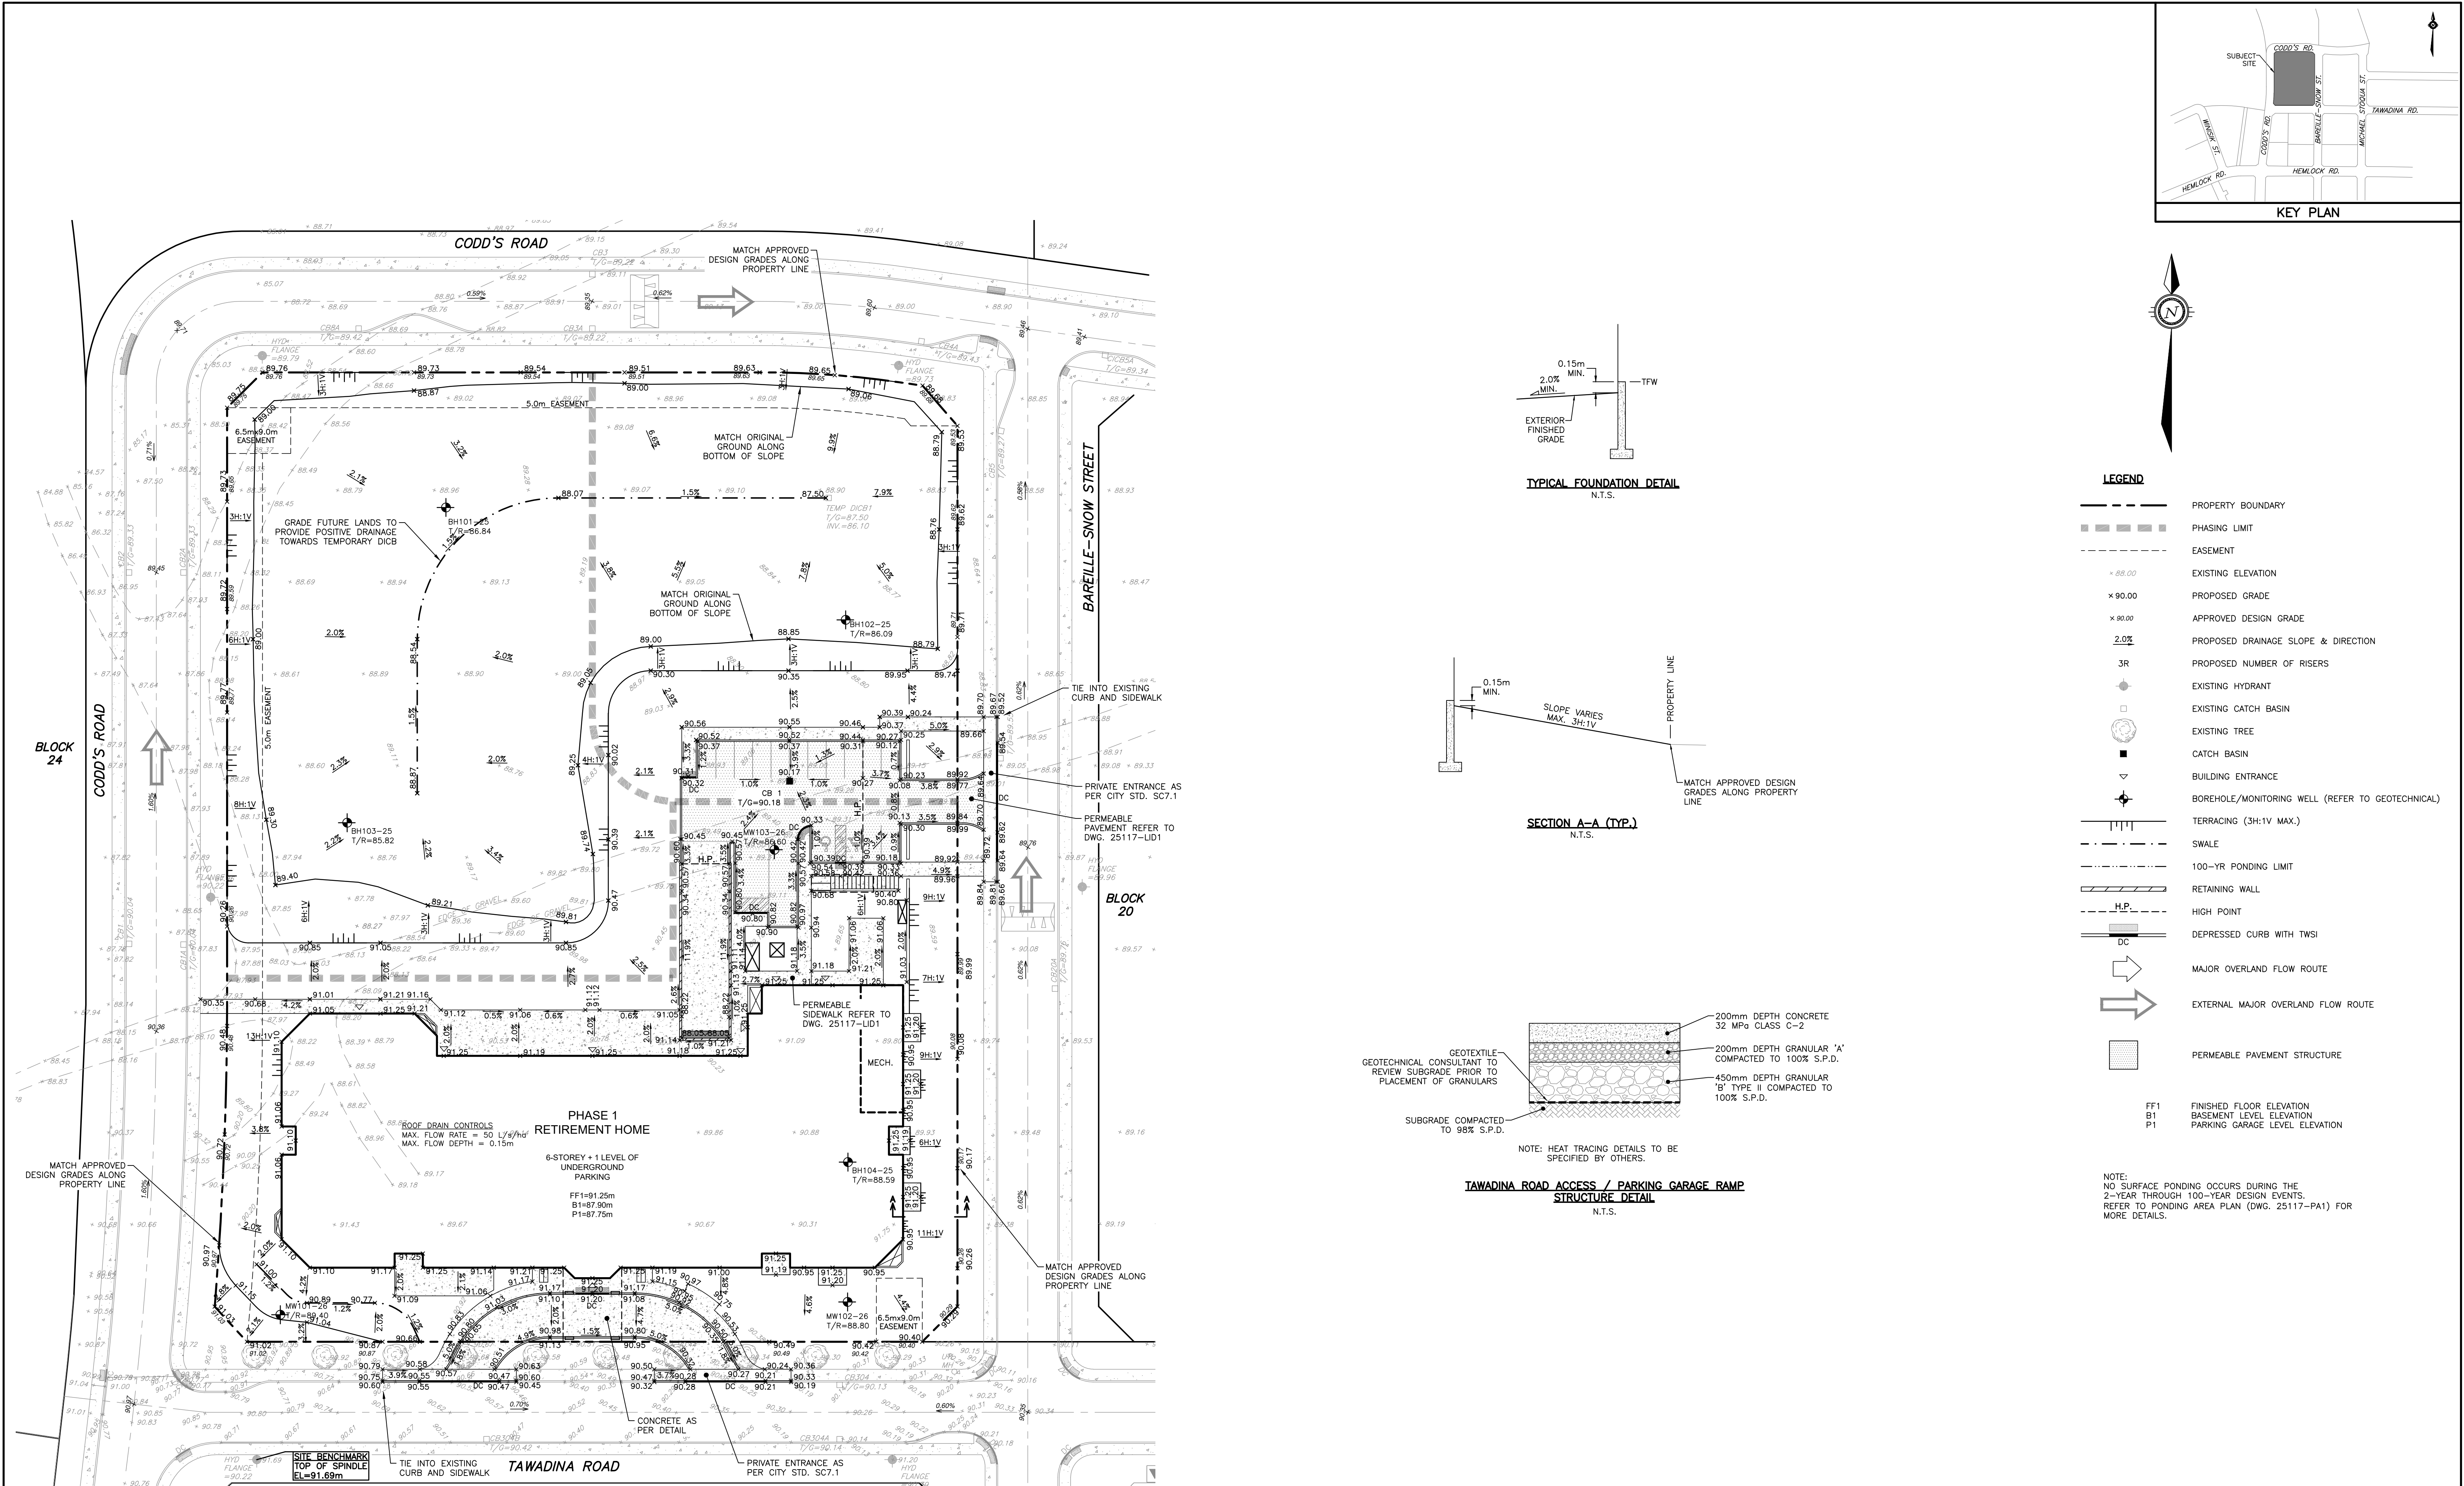

NOTES THE POSITION OF ALL POLE LINES, CONDUITS, WATERMAINS, SEWERS AND OTHER UNDERGROUND AND OVERGROUND UTILITIES AND STRUCTURES IS NOT NECESSARILY SHOWN ON THE CONTRACT DRAWINGS, AND WHERE SHOWN, THE ACCURACY OF THE POSITION OF SUCH UTILITIES AND STRUCTURES IS NOT GUARANTEED. BEFORE STARTING WORK, DETERMINE THE EXACT LOCATION OF ALL SUCH UTILITIES AND STRUCTURES AND ASSUME ALL LIABILITY FOR DAMAGE TO THEM. PROPERTY BOUNDARIES ARE DERIVED FROM TOPOGRAPHIC PLAN OF PART OF WATER RIDGE DEVELOPMENT BEING SHOWN AS BLOCK 21 ON DRAFT M-PLAN LOCATED NORTH OF TAWADINA ROAD AND EAST OF CODD'S ROAD, GEOGRAPHIC TOWNSHIP OF GLOUCESTER, CITY OF OTTAWA, MONUMENT-URSO SURVEYING LTD. ELEVATIONS ARE GEODETIC AND REFERRED TO THE CANADIAN GEODETIC VERTICAL DATUM (CGVD28:78).	7	REVISED PER COMMENTS	17/08/26	BLM	SCALE 04m8m16m HORIZONTAL 1:400	LICENCED PROFESSIONAL ENGINEER B.L. MAXECHNIE 100199554 17 Aug 26 PROVINCE OF ONTARIO Robinson Land Development 2936 Baseline Road Suite 200 Ottawa, ON K2H 1B3 (613) 592-6060 rcii.com	DESIGN	BLM	WATERIDGE LIFESTYLES LTD.	INTERIM GRADING AND DRAINAGE PLAN	PROJECT No. 25117 SURVEY MONUMENT-URSO SURVEYING LTD. DATED AUGUST 2026 DWG. No. 25117-GR2				
	6	REVISED PER COMMENTS	21/07/26	BLM			CHECKED	SM							
	5	REVISED PER COMMENTS	10/06/26	BLM			DRAWN	BLM							
	4	ISSUED FOR BUILDING PERMIT	05/05/26	BLM			CHECKED	SM							
	3	REISSUED FOR TENDER	23/03/26	BLM			APPROVED	BLM							
	2	REVISED PER CLC COMMENTS	27/02/26	BLM	WATERIDGE VILLAGE 100 BAREILLE-SNOW STREET CITY OF OTTAWA, ON										
	1	ISSUED FOR REVIEW	16/01/26	BLM											
	NO.	REVISION DESCRIPTION	DATE	BY											