


1015 TWEDDLE ROAD DEVELOPMENT

1015 TWEDDLE ROAD

OTTAWA, ONTARIO.

LIST OF DRAWINGS		
DWG NO.	DWG TITLE	REV NO.
	COVER SHEET	
C001	NOTES AND LEGEND SHEET	6
C002	EXISTING CONDITIONS PLAN	6
C100	SITE SERVICING PLAN	6
C101	JEANNE D'ARC BOULEVARD, PLAN AND PROFILE, STA.1+000 TO STA.1+360	6
C102	TWEDDLE AVENUE, PLAN AND PROFILE, STA.2+000 TO STA.2+280	6
C103	SERVICING TABLES	6
C200	SITE GRADING PLAN	6
C300	EROSION AND SEDIMENT CONTROL PLAN	6
C401	POST DEVELOPMENT STORM DRAINAGE PLAN	6
C500	SANITARY DRAINAGE PLAN	6

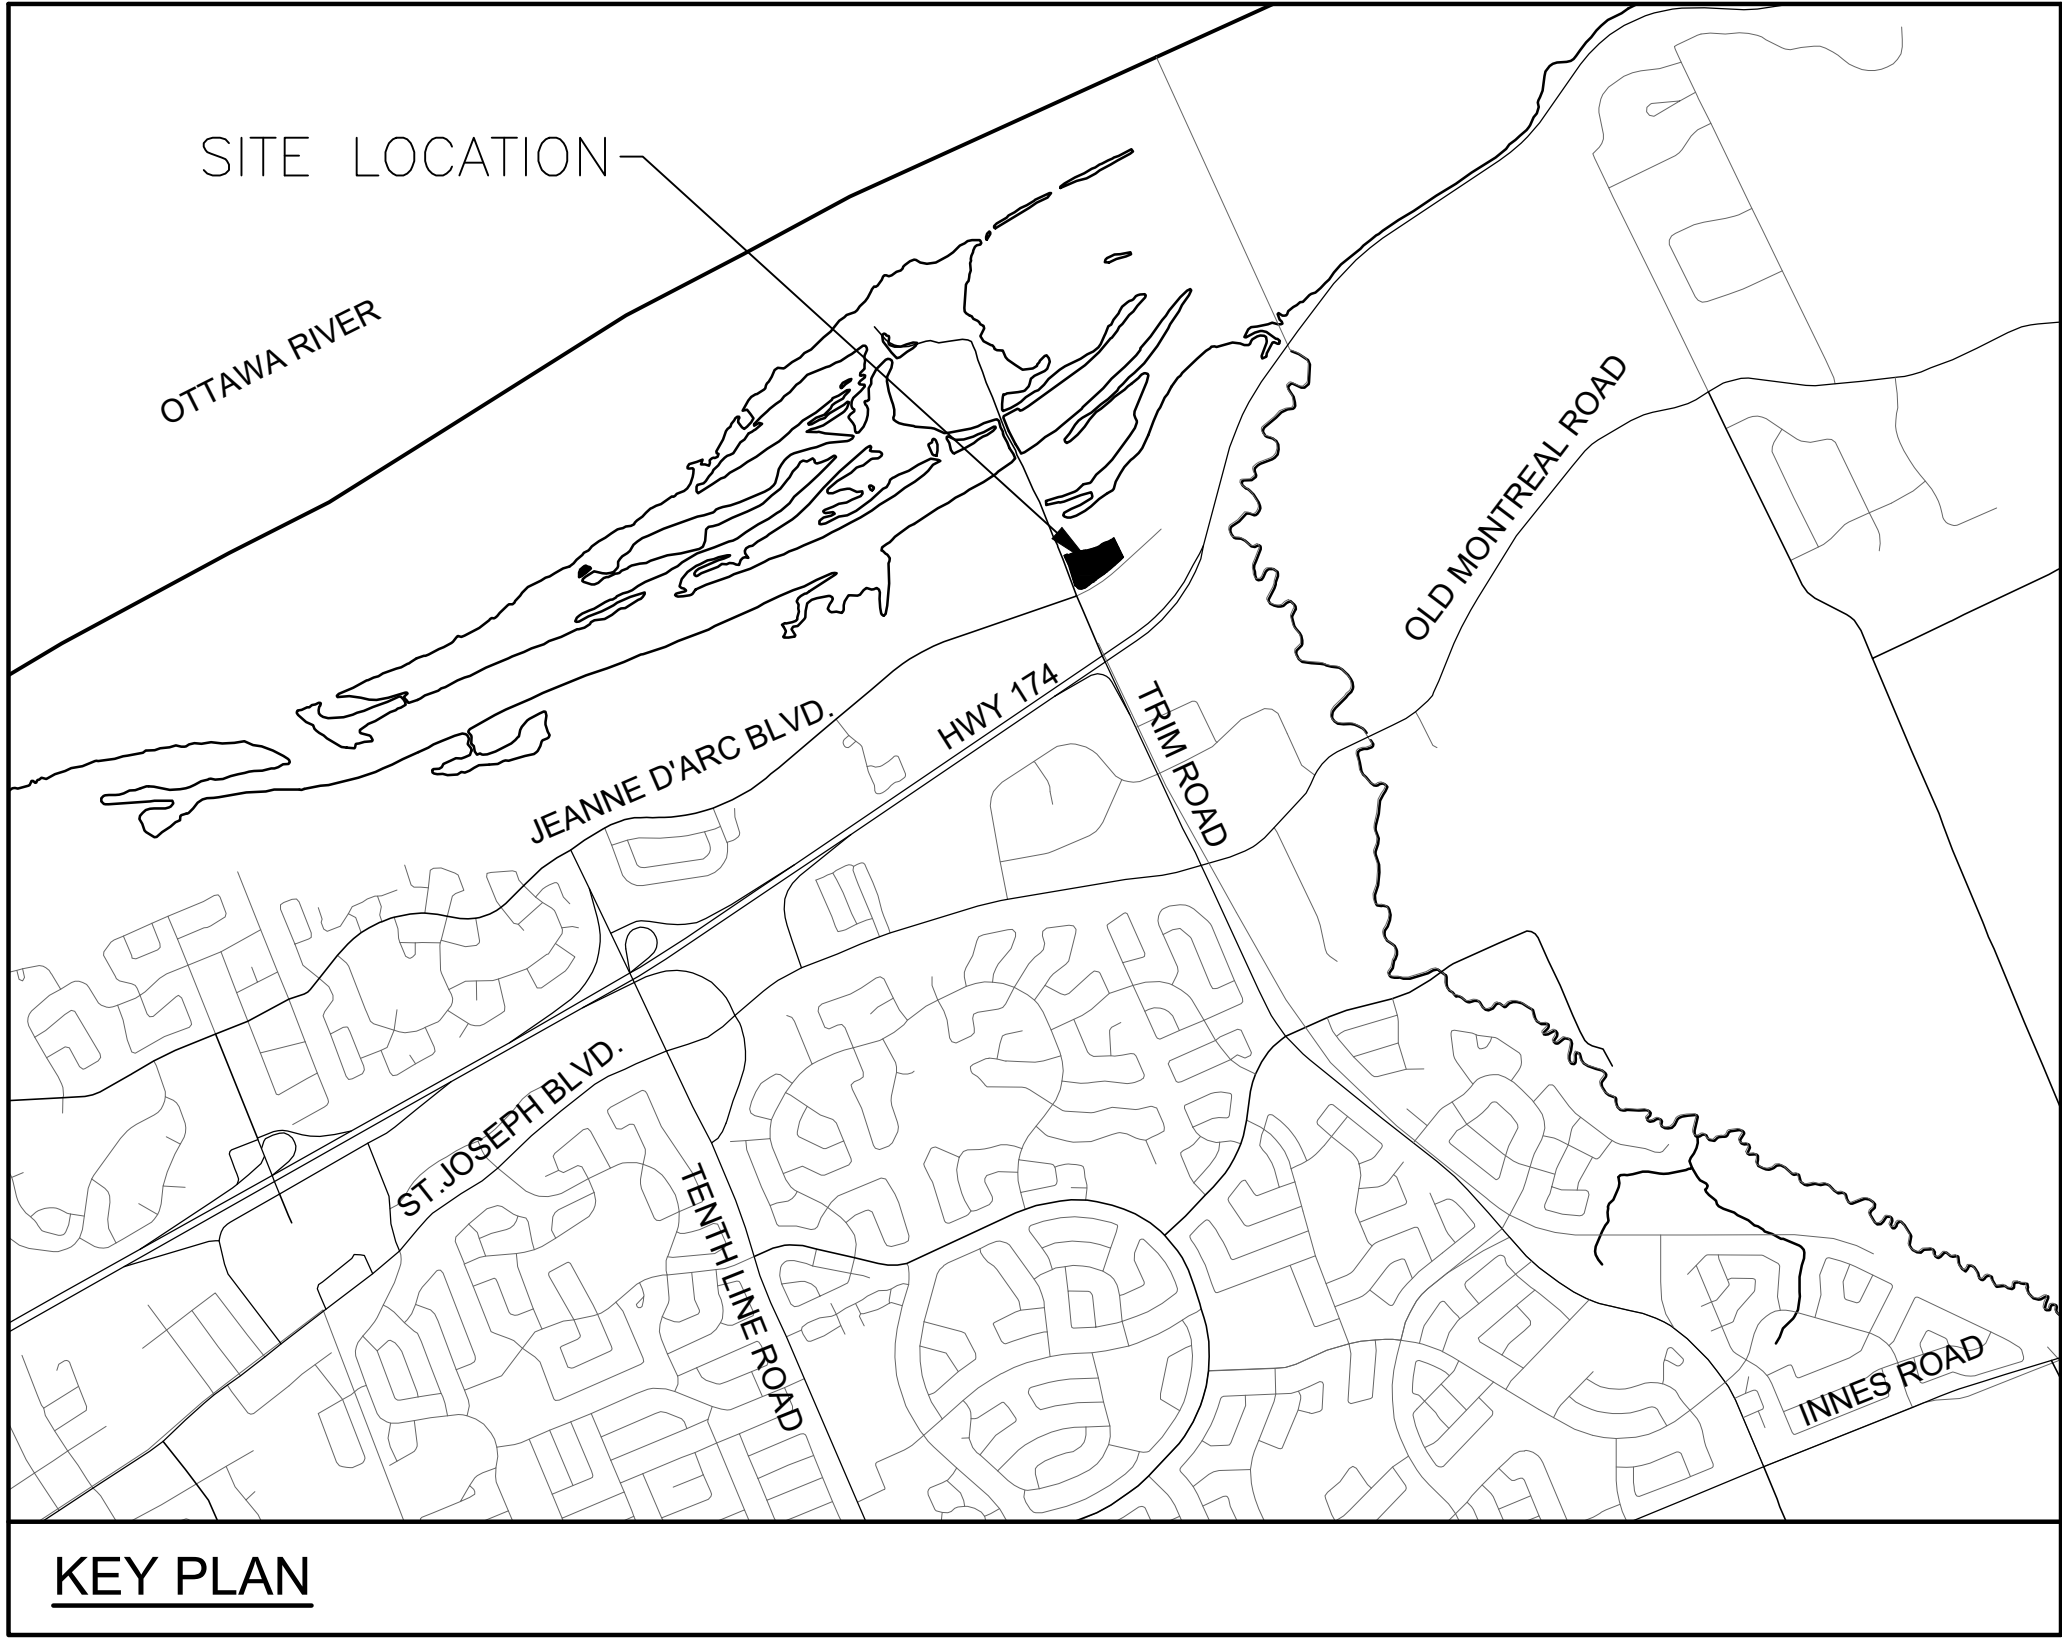

exp Services Inc.
T: +1 613 688-1899 | F: +1 613 225-7330
2650 Queensview Drive, Unit 100
Ottawa, ON K2B 8H6
Canada
www.exp.com



• BUILDINGS • EARTH & ENVIRONMENT • ENERGY •
• INDUSTRIAL • INFRASTRUCTURE • SUSTAINABILITY •

PROJECT No.OTT-00259629-AO
AUGUST 2026

TRIM 1 GP INC.
115 CHAMPAGNE SOUTH
OTTAWA, ONTARIO. K1S 5V5
613.664.4195

REVISED PER CITY COMMENTS - AUGUST 7, 2026