


SCALE 1:500

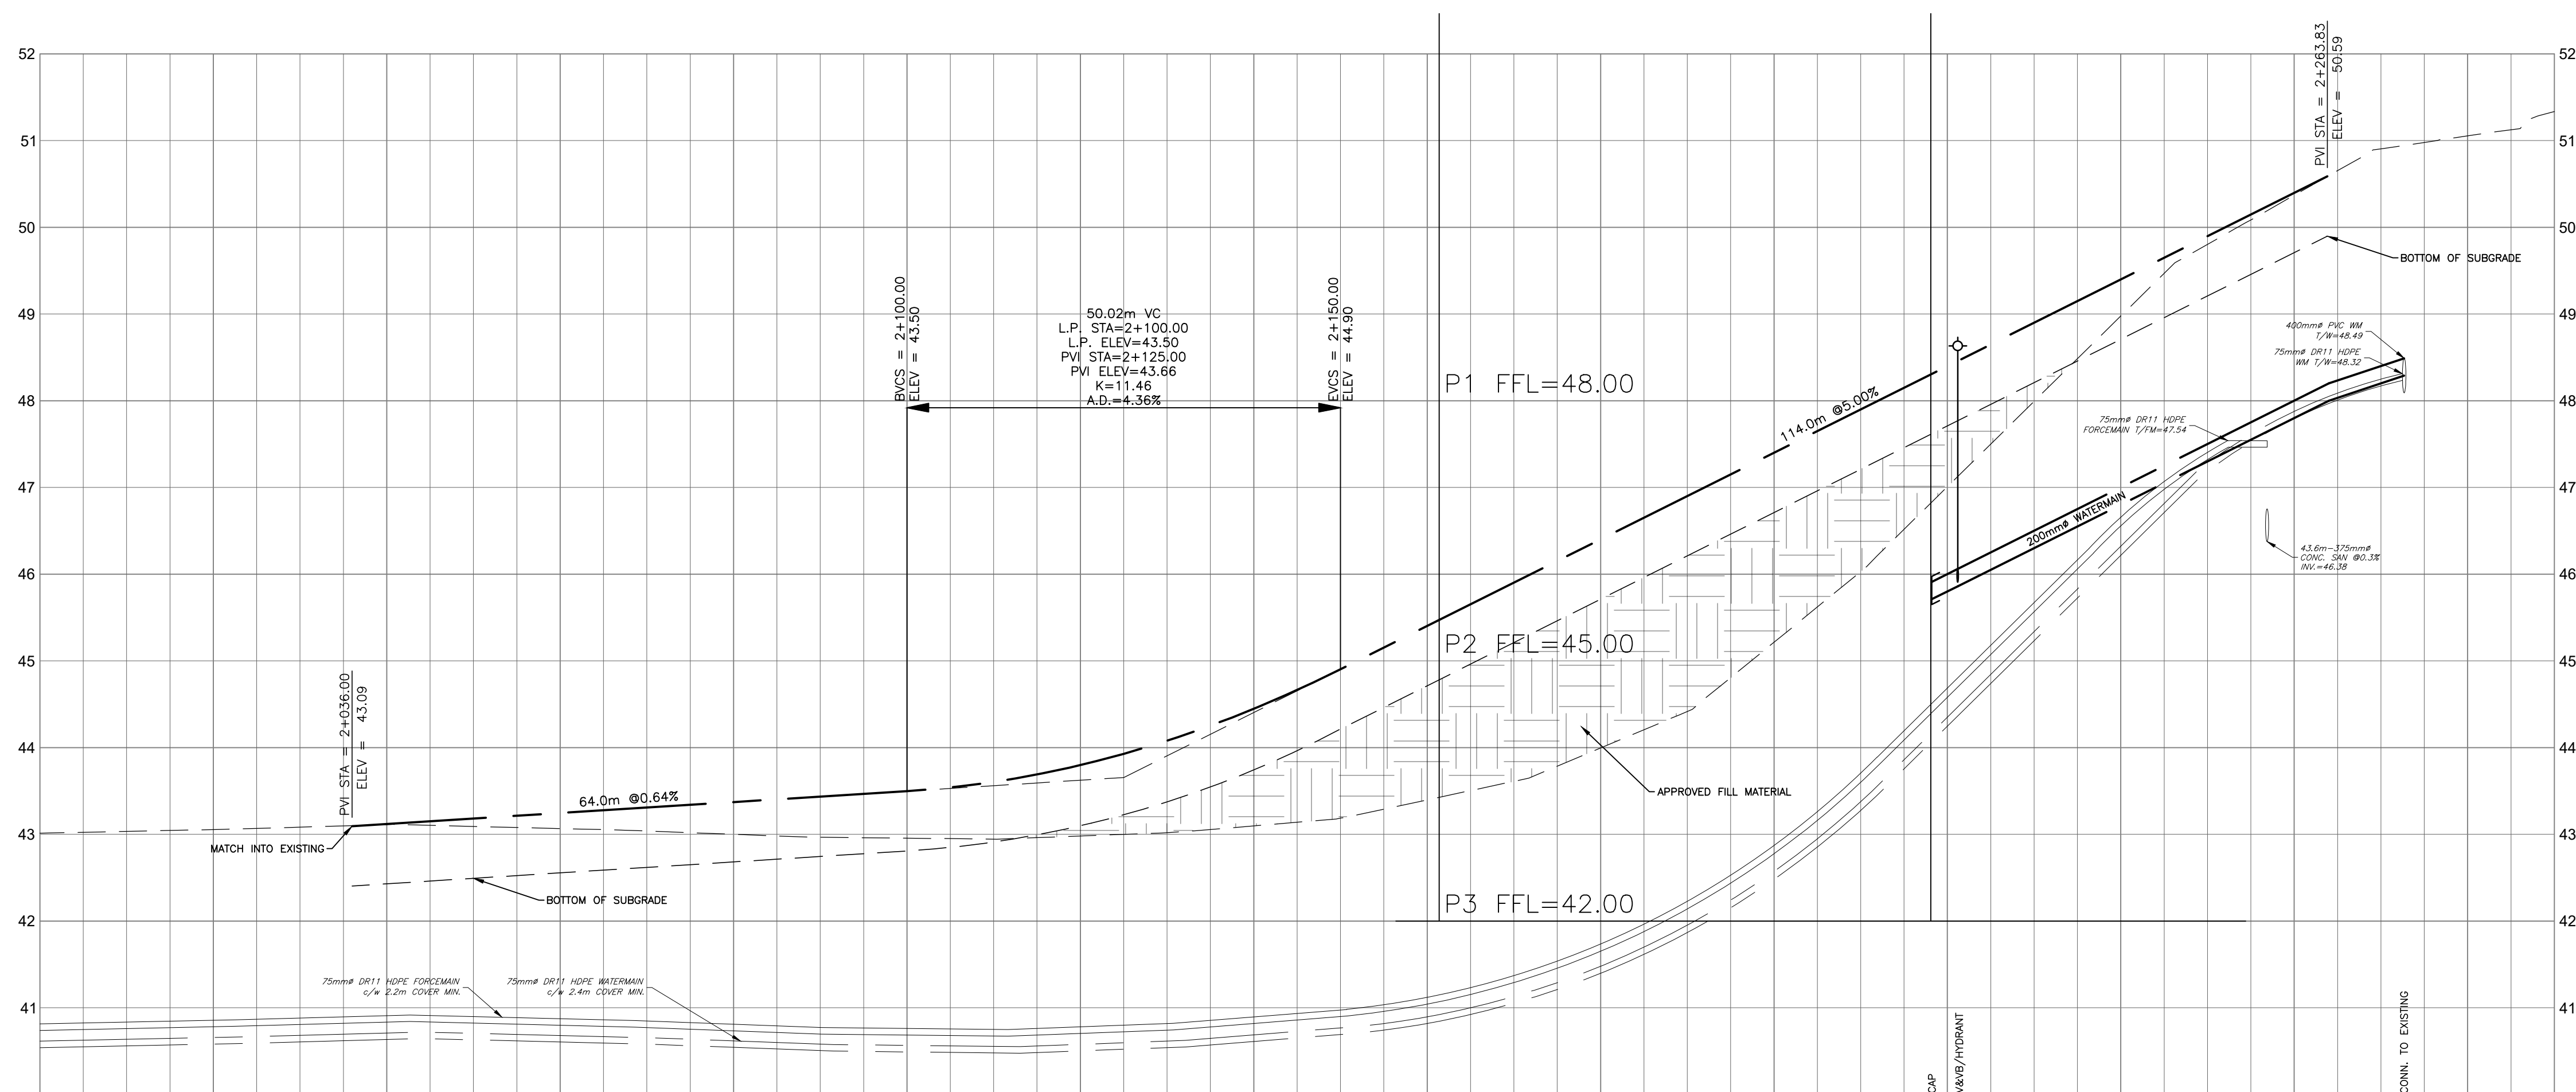


JOB BENCH MARK										SCALE										DESIGNED BY										REVIEWED BY										CLIENT									
CITY OF OTTAWA CONTROL MONUMENT 20160007 WITH AN OF ELEVATION=52.51 NORTHING=5040095.91 EASTING=384293.97										 HORIZONTAL 1:500 VERTICAL 1:50																				exp Services Inc. P: +1 613 688 1686 F: +1 613 225 7330 8500 Steeles Ave. Unit 100 Ottawa, ON K2B 8H9 Canada www.exp.com • BUILDINGS • EARTH & ENVIRONMENT • ENERGY • • INDUSTRIAL • INFRASTRUCTURE • SUSTAINABILITY •										TRIM 1 GP INC. 115 CHAMPAGNE AVE SOUTH OTTAWA, ON. K1S 5V5 819.664.4195									
TOPOGRAPHIC INFORMATION PART OF LOT 30, CONCESSION 1 (OLD SURVEY), GEOGRAPHIC TOWNSHIP OF CUMBERLAND, CITY OF OTTAWA TOPOGRAPHIC INFORMATION PROVIDED BY ANNIS, O'SULLIVAN, VOLLEBEKK LTD. O.L.S. (TP3882) SURVEY DATED APRIL 30, 2025. (FINAL AMENDMENT) SITE GRID SYSTEM MTM NAD 83, ZONE 9,										6 REVISD PER CITY COMMENTS 07/08/26 AC BMT 5 REVISD PER CITY COMMENTS 10/06/26 SAB BMT 4 REVISD PER CITY COMMENTS 16/03/26 SAB BMT 3 ISSUED FOR APPROVAL 18/11/25 AAS BMT 2 ISSUED FOR APPROVAL 25/09/25 AAS BMT 1 ISSUED FOR APPROVAL 30/05/25 SAB BMT																																							
REV	REVISION DESCRIPTION				DATE	BY	APPD	REV	REVISION DESCRIPTION				DATE	BY	APPD																																		

CAUTION
THE POSITION OF ALL POLE LINES, CONDUITS, WATERMAINS, SEWERS AND OTHER UNDERGROUND AND OVERGROUND UTILITIES AND STRUCTURES IS NOT NECESSARILY SHOWN ON THE CONTRACT DRAWINGS, AND WHERE SHOWN, THE ACCURACY OF THE POSITION OF SUCH UTILITIES AND STRUCTURES IS NOT GUARANTEED. BEFORE STARTING WORK, DETERMINE THE EXACT LOCATION OF ALL SUCH UTILITIES AND STRUCTURES AND ASSUME ALL LIABILITY FOR DAMAGE TO THEM.

JOB BENCH MARK JBM ▲
CITY OF OTTAWA CONTROL MONUMENT 20160007 WITH AN OF ELEVATION=52.51
NORTHING=5040095.91 EASTING=384293.97

TOPOGRAPHIC INFORMATION
PART OF LOT 30, CONCESSION 1 (OLD SURVEY),
GEOGRAPHIC TOWNSHIP OF CUMBERLAND, CITY OF OTTAWA.
TOPOGRAPHIC INFORMATION PROVIDED BY ANNIS, O'SULLIVAN, VOLLEBEKK LTD. O.L.S
(TP3882) SURVEY DATED APRIL 30, 2025. (FINAL AMENDMENT)
SITE GRID SYSTEM MTM NAD 83, ZONE 9

						6	REVISED PER CITY COMMENTS	07/08/26	AC	BMT
						5	REVISED PER CITY COMMENTS	10/06/26	SAB	BMT
						4	REVISED PER CITY COMMENTS	16/03/26	SAB	BMT
						3	ISSUED FOR APPROVAL	18/11/25	AAS	BMT
						2	ISSUED FOR APPROVAL	25/09/25	AAS	BMT
						1	ISSUED FOR APPROVAL	30/05/25	SAB	BMT
REV	REVISION DESCRIPTION	DATE	BY	APPD	REV	REVISION DESCRIPTION	DATE	BY	APPD	

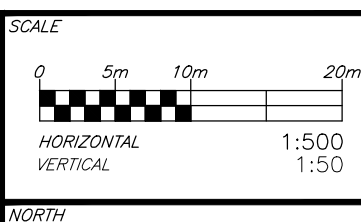DESIGNED
BY

REVIEWED BY

CLIENT

TRIM 1 GP INC.
115 CHAMPAGNE AVE SOUTH
OTTAWA, ON. K1S 5V5
819.664.4195



exp Services Inc.
t +1.613.688.1899 | f +1.613.225.7330
2650 Queensview Drive, Unit 100
Ottawa, ON K2B 8H5
Canada
www.exp.com

• BUILDINGS • EARTH & ENVIRONMENT • ENERGY •
INDUSTRIAL • INFRASTRUCTURE • SUSTAINABILITY •

BASEPLAN	SAB
DESIGN	JLF
CHECKED	JLF
CAD	SAB
PROJECT MANAGER	BMT
APPROVED	BMT

1015 TWEDDLE ROAD
DEVELOPMENT
1015 TWEDDLE ROAD
OTTAWA, ONTARIO.

TWEDDLE AVENUE
PLAN AND PROFILE
STA.2+000 TO STA.2+280

PROJECT No.	OTT-00259629-A0
SURVEY	AOV
DATE	OCT 2024

C102