


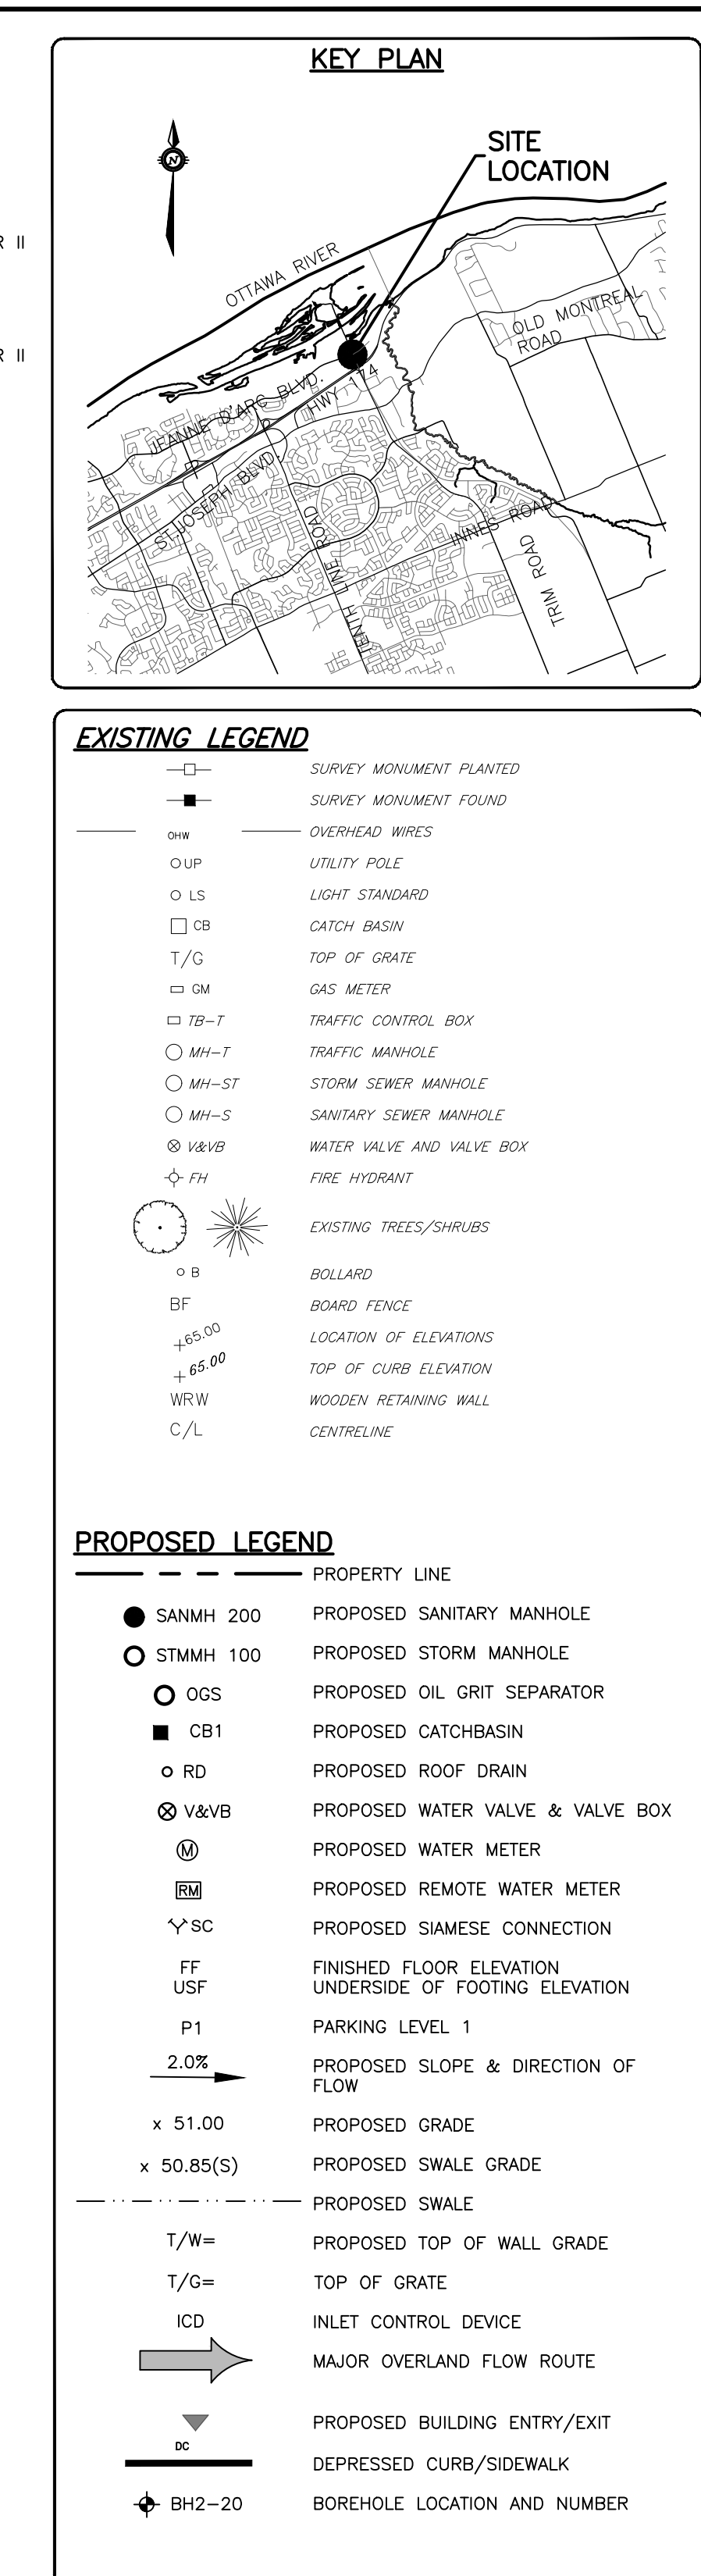

PROJECT 1015 TWEDDLE ROAD DEVELOPMENT 1015 TWEDDLE ROAD OTTAWA, ONTARIO.	PROJECT No. OTT-00259629- SURVEY AOV DATE OCT 2024
TITLE SITE GRADING PLAN	DRAWING No. C200