

Claridge Homes

4624 Spratt Road

Design Brief

August 21, 2026

4624 Spratt Road
Design Brief

4624 Spratt Road

Design Brief

August 21, 2026

Prepared By:

Arcadis Professional Services (Canada) Inc.
333 Preston Street, Suite 500
Ottawa, Ontario K1S 5N4
Canada
Phone: 613 721 0555

Our Ref:

135856.6.04

Ryan Magladry, C.E.T
Associate Principal | Practice Lead, Land Engineering

Angela Soward
Engineering Intern

Mathieu Séguin
Water Resources EIT

Prepared For:

Claridge Homes

505 Preston Street
Ottawa, ON K1S 4N7



Mahsa Ghasri, P.Eng
Project Engineer | Water Resources



Demetrius Yannouloupoulos, P.Eng
Principal | Practice Lead, Land Engineering

Version Control (optional)

Issue	Revision No.	Date Issued	Page No.	Description	Reviewed By
	1	2026-03-30		Issued for City Review	RM/DY
	2	2026-08-21		Issued for City Review	RM/DY

Contents

- 1 Introduction 7
 - 1.1 Purpose..... 7
 - 1.2 Background 7
 - 1.3 Previous Studies..... 7
 - 1.4 Subject Property 8
 - 1.5 Existing Infrastructure 8
 - 1.6 Pre-Consultation 8
 - 1.7 Existing Topography 9
 - 1.8 Geotechnical Considerations..... 9
 - 1.9 Watercourses and Setbacks..... 9
- 2 Water Supply 10
 - 2.1 Existing Conditions 10
 - 2.2 Design Criteria 10
 - 2.2.1 Water Demands..... 10
 - 2.2.2 System Pressure..... 10
 - 2.2.3 Fire Flow Rates 11
 - 2.2.4 Boundary Conditions 11
 - 2.2.5 Hydraulic Model 11
 - 2.3 Proposed Water Plan..... 12
 - 2.3.1 Hydraulic Analysis..... 12
 - 2.3.2 Modelling Results 12
- 3 Sanitary Sewers 13
 - 3.1 Existing Conditions 13
 - 3.2 RSDC’s Phase 9 Design (J.L. Richards, 2012)..... 13
 - 3.3 Design Criteria 13
 - 3.4 Recommended Sanitary Plan 14
- 4 Minor Storm Sewers 15
 - 4.1 Existing Conditions 15
 - 4.2 RSDC’s Phase 9 Design (J.L. Richard’s, 2012)..... 15
 - 4.3 Minor Storm Sewer Design Criteria 15
 - 4.4 Proposed Minor Storm Plan 16
- 5 Stormwater Management..... 17

5.1	Background.....	17
5.2	Objective.....	17
5.3	Dual Drainage Design.....	17
5.4	Stormwater Evaluation.....	18
5.4.1	Hydrologic Evaluation.....	18
5.4.2	Results of Hydrologic Evaluation	20
5.4.3	Results of Hydraulic Evaluation.....	22
6	Conveyance Controls.....	23
6.1	General.....	23
6.2	Flat Vegetated Swales	23
6.3	Catchbasins	24
6.4	Previous Landscaped Area Drainage	24
7	Sediment and Erosion Control Plan	24
7.1	General.....	24
7.2	Trench Dewatering	25
7.3	Bulkhead Barriers.....	25
7.4	Seepage Barriers	25
7.5	Surface Structure Filters.....	26
8	Roads and Noise Attenuation	27
9	Soils	28
10	Conclusion	30

Tables

Table 5-1	Hydrologic Parameters – Subcatchment Summary Table.....	20
Table 5-2	Inlet Control Device Summary.....	20
Table 5-3	Hydraulic Modeling Results for 2 year Design Storm Event.....	21
Table 5-4	Hydraulic Modeling Results for 100 year and Stress Test Design Storm Events	22
Table 5-5	Hydraulic Grade Line Modeling Results.....	22

Figures

Figure 1-1 Figure Caption Error! Bookmark not defined.

Appendices

APPENDIX A

- RSDC Land Use Plan
- RSDC Phase 9 - Plan of Subdivision Northeast
- Site Plan
- Legal Plan
- General Plan of Services Drawing 001

APPENDIX B

- RSDC Phase 9 – Figure 3.1 Water Servicing Plan
- City of Ottawa Boundary Conditions
- Watermain Demand Calculation Sheet
- FUS Fire Flow Requirement Calculation
- Modeling Output Files

APPENDIX C

- RSDC Phase 9 Figure 4.1 Sanitary Servicing Plan
- RSDC Phase 9 Sanitary Drainage Plan
- RSDC Phase 9 Sanitary Sewer Design Sheet
- Sanitary Drainage Area Plan Drawing 400
- Sanitary Sewer Design Sheet

APPENDIX D

- RSDC Phase 9 - Figure 5.1 Storm Servicing Plan
- RSDC Phase 9 - Storm Drainage Plan
- RSDC Phase 9 - Storm Sewer Design Sheet
- RSDC Phase 9 - Figure 5.2 Storm Drainage Plan
- RSDC Phase 9 - Table 5.3 Allowable Inlet Capture Rate
- Storm Drainage Area Plan Drawing 500
- Ponding Plan 600

- **Storm Sewer Design Sheet**

APPENDIX E

- **RSDC Phase 9 - 1:100 Year HGL Analysis**

APPENDIX F

- **Grading Plan Drawing 200**
- **Erosion and Sedimentation Control Plan Drawing 900**

1 Introduction

1.1 Purpose

The purpose of this Design Brief is to provide stakeholder regulators with the project background together with the design philosophy and criteria incorporated in the site plan design. This report will provide a logical framework to assist reviewers with evaluation of the design of the development.

1.2 Background

The Riverside South Community, formerly known as South Urban Community (SUC), is a part of the former City of Gloucester. The Council of the City of Gloucester adopted the first Official Plan for the community in September 1990. The original concept plan for the community served as the basis for both a Gloucester and a Regional OPA. A Master Drainage Plan (MDP) for the community was formulated in June 1992 based on the preliminary land use plan prepared by J. Bousfields and Associates Ltd. in December 1991.

The South Urban Community became a part of the City of Ottawa through amalgamation in 2001 and the new Official Plan of the City of Ottawa designated the areas as “General Urban Area” and “Employment Area” with some adjustments to the urban boundaries. In 2003, the City of Ottawa initiated a Community Design Plan (CDP) for the Riverside South area. The basis of the CDP is the land use plan for the community, which has evolved over time and has changed significantly since the original plan prepared in early 1990’s.

The South Urban Community River Ridge Master Infrastructure Plan (SUC RR MIP) prepared by Ainley Graham and Associates in 1994 presented a preferred servicing strategy for potable water, sanitary and storm infrastructure in the Riverside South community. The Riverside South Infrastructure Servicing Study Update (ISSU) was issued in 2008 as an update to the SUC RR MIP, to account for modifications to the MDP and CDP since 1994. For reference, a copy of the 2016 Riverside South Community Design Plan – Land Use Plan is included in **Appendix A**.

1.3 Previous Studies

The following report has been referenced prior to completing this assessment:

- Assessment of Adequacy of Public Services, Claridge Homes Phase 3 Lands – 4623 Spratt Road, Claridge Homes (Spratt Road) Inc. – Riverside South Community (IBI September 2020).
- Riverside South Development Corporation (RSDC) Riverside South Community Phase 9 Design Report (J.L. Richards & Associates Limited, 2012). This report provides details on the proposed water supply, waste water disposal, major and minor storm systems with proposed connections for the subject lands.
- Riverside South Community Infrastructure Servicing Study Update (RSCISSU), Stantec Consulting Ltd., September 30, 2008

1.4 Subject Property

The property covers about 2.4 ha. It is located to the north of the future BRT corridor and west of Spratt Road and east of the RSDC Phase 9 community as shown in Figure 1.1. The current draft plan of subdivision for the subject property is included in **Appendix A**.

The proposed development includes 10 stacked townhouses block and a total of 120 units.



Figure 1.1 Site Location Map

1.5 Existing Infrastructure

Figure 3.1 Water Servicing Plan, Figure 4.1 Sanitary Servicing Plan and Figure 5.1 Storm Servicing Plan from Riverside South Community Phase 9 Design Report shows the location of existing major municipal infrastructure in the vicinity of the 4624 Spratt development. During construction of the subdivision development, RSDS's Phase 9, servicing stubs for storm and sanitary services were left at the servicing corridor of the subject land along Nutting Crescent in order to service the subject site..

1.6 Pre-Consultation

There was a pre-consultation meeting with the City of Ottawa on September 29, 2020. The following are some of the topics reviewed and discussed:

- Zoning information
- Official plan
- Infrastructure

- Park Requirements
- Noise Study needed
- Traffic Study needed
- Geotechnical Conditions

It should be noted that consultation with the Rideau Valley Conservation Authority will be scheduled forthwith.

1.7 Existing Topography

The property is generally flat throughout the site, with a slightly higher southeast corner. Contours for the site are approximately at the 91 - 92 m elevation. A 3-4m high stockpile of fill exists in the north-central portion of the site.

1.8 Geotechnical Considerations

The following geotechnical investigation report has been prepared by Paterson Group

- Report No. PG5641-1 Rev 1 dated January 16, 2026 for the subject property.

Among other items, the reports comments on the following:

- Site Grading
- Foundation Design
- Pavement Design
- Sub-Surface Conditions
- Groundwater Control
- Corrosion Potential
- Trees
- Site Services
- Seismic Design

In general, the subsurface profile encountered topsoil, underlain by sandy silt. Underlying the sandy silt, silty clay to clayed silt and glacial till deposit was encountered.

1.9 Watercourses and Setbacks

There are no identified Municipal Drains or watercourses within proximity to this subject development.

2 Water Supply

2.1 Existing Conditions

There is an existing 300 mm diameter watermain along Spratt Road. Figure 3.1, included in **Appendix B** shows the location of the proposed watermain for Riverside South Community Phase 9.

2.2 Design Criteria

2.2.1 Water Demands

Water demands have been calculated for the site based on per unit population density and consumption rates taken from Tables 4.1 and 4.2 of the City of Ottawa Design Guidelines – Water Distribution and are summarized as follows:

• Single Family	3.4 person per unit
• Townhouse and Semi-Detached	2.7 person per unit
• Average Apartment	1.8 person per unit
• Residential Average Day Demand	280 l/cap/day
• Residential Peak Daily Demand	700 l/cap/day
• Residential Peak Hour Demand	1, 540 l/cap/day
• ICI Average Day Demand	28,000 l/gross ha/day
• ICI peak Daily Demand	42,000 l/gross ha/day
• ICI Peak Hour Demand	50,400 l/gross ha/day

Residential units in the subject site consists of stacked townhouses. A watermain demand calculation sheet is included in Appendix B. The total water demands are summarized as follows:

• Average Day	0.74 l/s
• Maximum Day	1.77 l/s
• Peak Hour	3.84 l/s

2.2.2 System Pressure

The 2010 City of Ottawa Design Guidelines – Water Distribution, Clause 4.2.2 states that the preferred practice for design of a new distribution system is to have normal operating pressures range between 345 kPa (50 psi) and 552 kPa (80 psi) under maximum daily flow conditions. Other pressure criteria identified in the guidelines are as follows:

Minimum Pressure	Minimum system pressure under peak hour demand conditions shall not be less than 276 kPa (40 psi)
------------------	---

Fire Flow During the period of maximum day demand, the system pressure shall not be less than 140 kPa (20 psi) during a fire flow event.

Maximum Pressure Maximum pressure at any point in the distribution system in unoccupied areas shall not exceed 689 kPa (100 psi). In accordance with the Ontario Building/Plumbing Code the maximum pressure should not exceed 552 kPa (80 psi) in occupied areas. Pressure reduction controls may be required for buildings where it is not possible/feasible to maintain the system pressure below 552 kPa.

2.2.3 Fire Flow Rates

The site consists of 9 stacked townhouse blocks. Fire Underwriters Survey (FUS) calculations have been done for Building F which is the central townhouse block with the most exposures to adjacent buildings. The calculations result in a maximum fire flow requirement of 11,000 l/min for Building E; a copy of the FUS calculation is included in Appendix B.

2.2.4 Boundary Conditions

The City of Ottawa has provided two boundary conditions for this development on Spratt Road and Nutting Crescent. There are pre- and post-configuration values provided, with the pre-configuration values considerably lower than the post-SUC Zone. As the re-configuration of the area, scheduled for the end of 2027 (or later), is expected to occur while this site is fully constructed. The water analysis is carried out under existing conditions and the post re-configuration conditions. A copy of the Boundary Condition is included in Appendix A and summarized as follows:

CRITERIA	HYDRAULIC HEAD - SUC RECONFIGURATION		HYDRAULIC HEAD – EXISTING CONDITIONS	
	Spratt Road	Nutting Cre.	Spratt Road	Nutting Cre.
Max HGL (Basic Day)	147.3 m	147.3 m	130.8 m	130.8 m
Peak Hour	145.4 m	145.4 m	125.0 m	125.0 m
Max Day + Fire (14,000 l/m)	141.5 m	125.1 m	123.1 m	106.7 m

2.2.5 Hydraulic Model

A computer model for the subject site has been developed using the InfoWater program by Innovyze. The model includes boundary conditions for the proposed connections on Spratt Road. Given the small distance between the two connections, the same boundary conditions were used at both locations.

2.3 Proposed Water Plan

2.3.1 Hydraulic Analysis

A 200 mm watermain is proposed with the first connection to the existing 300mm watermain at Spratt Road, and extends through the site with a second connection to the 300mm watermain on Spratt Road, at the southern entrance to the site. Refer to the general plan of services Drawing C-001 for detailed watermain layout for the subject site.

The hydraulic model was run under basic day conditions to determine the maximum pressure for the site. The minimum pressure for the site is determined in the peak hour analysis using the provided boundary condition. The model was run under the max day plus fire (11,000 L/min) to determine the available fire flow at the hydrant locations. Results of the analysis for the site are summarized in Section 2.3.2 and the water model schematic and model results are included in Appendix B.

2.3.2 Modelling Results

The hydraulic model was run under basic day, maximum day with fire flows and under peak hour conditions. Results of the hydraulic model are included in Appendix B and summarized as follows:

<u>Scenario</u>	<u>Existing Conditions</u>	<u>SUC Reconfiguration</u>
Basic Day (Max HGL) Pressure Range	382.66 to 387.56 kPa	544.35 to 549.24 kPa
Peak Hour (Min HGL) Pressure Range	325.81 to 330.71 kPa	525.71 to 530.61 kPa
Max Day + 11,000 l/min Fire Flow – Min. Fire Flow	184 l/s	184 l/s

A comparison of the results and design criteria is summarized as follows:

Maximum Pressure	All nodes have basic day pressures under 552 kPa under both pressure zone scenarios, therefore pressure reducing control is not required for this development.
Minimum Pressure	All nodes in the model exceed the minimum value of 276 kPa (40 psi) under both SUC Zone Reconfiguration and existing conditions.
Fire Flow	Under SUC Zone Reconfiguration scenario, all fire nodes exceed the fire flow requirement of 183.3 l/s (11,000 l/min).

3 Sanitary Sewers

3.1 Existing Conditions

As noted earlier in Section 1.5, sanitary flows from the subject site are routed to RSDC's Phase 9 lands with a sanitary connection to the existing manhole MH31 located at Nutting Crescent. General Plan of Services C-001 included in **Appendix A** shows the existing sanitary stub location.

3.2 RSDC's Phase 9 Design (J.L. Richards, 2012)

Drainage area plan Figure 4.1 and the sanitary sewer design sheet for the above noted project have been included in **Appendix C** as they demonstrate that the whole of the subject land has been included in the design calculations for the sanitary sewers within RSDC's Phase 9. The subject land is identified as drainage area Claridge Commercial.

3.3 Design Criteria

All on-site sewers have been designed to City of Ottawa and MOE design criteria which include but are not limited to the below listed criteria. A copy of the detailed sanitary tributary area plan 400 and the sanitary sewer design sheets are included in **Appendix C** illustrate the population densities and sewers which provide the necessary outlets.

- Average residential flow = 280 l/c/d
- Peak residential flow factor = (Harmon Formula) x 0.80
- Average commercial flow = 28,000 l/s/ha
- Peak ICI flow factor = 1.5 if ICI area is ≤ 20% total area
1.0 if ICI area is > 20% total area
- Inflow and Infiltration Rate = 0.33 l/s/ha
- Minimum Full Flow Velocity = 0.60 m/s
- Maximum Full Flow Velocity = 3.0 m/s
- Minimum Pipe Size = 200 mm diameter

In accordance with the City of Ottawa Sewer Design Guidelines Table 4.2, the following density rates are estimated for the subject site:

- Two-bedroom stacked town units = 2.1

3.4 Recommended Sanitary Plan

Detailed sanitary sewer drainage area plan Drawing C-400 and the Sanitary Design Sheets are included in **Appendix C**. A 200mm diameter sanitary main is proposed to bring the sanitary flows from the site to the existing 200mm stub at Nutting Crescent, with 150mm diameter services to each corner of the stacked townhouse blocks.

According to the RSDC Phase 9 sanitary sewer design sheet, the allocated sanitary flow for the site is 3.47 L/s. The calculated sanitary flow for the proposed site plan is 3.56 L/s. The outlet pipe for the site has a capacity of 19.66 L/s, which can sufficiently accommodate the slightly increased flow. The downstream sewers through RSDC Phase 9 all have a residual capacity that exceeds 0.46 L/s. Therefore, the increase in flow on the existing system is considered negligible, and the subject development will have no negative impacts on downstream infrastructure. A copy of the RSDC sanitary sewer design sheet is included in **Appendix C**.

4 Minor Storm Sewers

4.1 Existing Conditions

As noted in Section 1.5, storm flows from the subject site outlet to existing stub at Nutting Crescent. Figure 5.1 shows the location of the existing storm sewers in this area.

There are no existing municipal drains, watercourses or recognized drainage features on the subject lands as noted in the RSDC Phase 9 design report.

4.2 RSDC's Phase 9 Design (J.L. Richard's, 2012)

Drainage area plan Figure 5.1 and the storm sewer design sheet for this project have been included in **Appendix D** as they demonstrate that the whole of the subject land has been included in the design calculations for the storm sewers within RSDC's Phase 9. The subject land is identified as drainage area Claridge Commercial.

4.3 Minor Storm Sewer Design Criteria

The minor system storm sewers for the subject site are proposed to be sized based on the rational method, applying standards of both the City of Ottawa and MECP. Some of the key criteria for this site include the following:

- Sewer Sizing: Rational Method
- Design Return Period: 1:2 year (local streets/parking lots)
- Initial Time of Concentration 10 minutes
- Manning's: 0.013
- Minimum Velocity: 0.80 m/s
- Maximum Velocity: 3.00 m/s

Pipe Diameter (mm)	Minimum Slope (%)
250	0.43
300	0.34
375	0.25
450	0.20
525	0.16
600	0.13
675	0.11
750 and larger	0.10

4.4 Proposed Minor Storm Plan

As outlined in Section 4.2, the development of RSDC Phase 9 has included the expected stormwater servicing needs of the subject property. The existing 900mm diameter storm sewers constructed downstream of the site were sized to provide the needed capacity for minor storm runoff from the subject site. Minor storm runoff from the subject site will be directed to the existing 750mmØ sewer stub located at the servicing corridor northwest of the site along Nutting Crescent.

Using the criteria identified in Section 4.2, the proposed on-site storm sewers were sized accordingly. A detailed storm sewer design sheet and the associated storm sewer drainage area plan is included in **Appendix D**. The general plan of services Drawing C-001, depicting all on-site storm sewers can be found in **Appendix A**.

According to Table 5.3 in RSDC Phase 9 Design Report, the allowable inlet capture rate is identified to be 77 L/s/ha, see **Appendix D**. The total allowable release rate for the subject site is calculated to be $77 \text{ L/s/ha} \times 2.36 \text{ ha} = 181.72 \text{ L/s}$. Inlet control devices (ICDs) are proposed across the site to maximize the use of available on-site storage and control surcharge of the minor system during infrequent storm events.

The owner of the site will be responsible for regular maintenance of the on-site sewers, catch basins and inlet control devices (ICDs). Maintenance includes but is not limited to the cost of regular cleaning of the structures and ICDs as necessary. The site owner will also be responsible for replacement of damaged or missing catch basin structures, grates or ICDs as needed.

5 Stormwater Management

5.1 Background

The subject site is located to the north of the future BRT corridor and west of Spratt Road and east of the RSDC Phase 9 community and is tributary to the Pond 1 Stormwater Facility. This facility was designed and constructed in the early 1990s to provide erosion control, along with water quality and quantity control for its tributary area. Therefore, no further requirements in terms of storm runoff quality and quantity control are expected for the subject lands tributary to Pond 1. The stormwater management strategy for the subject site was outlined in the following reports:

- Riverside South Development Corporation (RSDC) Riverside South Community Phase 9 Design Report (J.L. Richards & Associates Limited, 2012). This report provides details on the proposed water supply and major and minor storm systems with proposed connections for the subject lands.
- Riverside South Community Infrastructure Servicing Study Update (RSCISSU), Stantec Consulting Ltd., September 30, 2008

Details of the subject site parameters, on-site storage available, and restricted minor system rates are discussed in Section 5.4.

5.2 Objective

The purpose of this evaluation is to prepare the dual drainage design, including the minor and major system, in conformance with City of Ottawa Sewer Design Guidelines (OSDG). The design includes the assignment of inlet control devices, maximum depth and velocity of flow on the surface and hydraulic grade line analysis.

5.3 Dual Drainage Design

The subject site is designed with dual drainage features, accommodating minor and major system flow. During frequent storm events, the effective runoff of a catchment area is directly released via catchbasin inlets to the network of storm sewers, called the minor system. During less frequent storm events, the balance of the flow (in excess of the minor flow) is accommodated by a system of rear yard swales and street segments, called the major system.

The private drive aisles and parking lots within the subject site features a sawtooth profile. The sawtooth profile facilitates surface storage based on a maximum of 350 mm separation between the low point at the catchbasin and the high overflow point at the downstream end of the segment. The assigned size of the inlet control devices (ICDs) for the subject site was optimized using PCSWMM. ICDs are incorporated into the stormwater management design to protect the minor system from surcharge during infrequent storm events. The ICDs used for the subject site are summarized in

Table 5-2 and presented on Drawing C-900.

The dual drainage system has been evaluated using the fully dynamic PCSWMM model for both the hydrologic and hydraulic analysis. The PCSWMM hydrologic evaluation offers single storm event flow generation and routing. The major system evaluation is fully dynamic and based on typical road cross sections and road profiles.

The allowable release rate of 77 L/s/ha to the minor system stated in the Phase 9 design report is less than the peak runoff during the 2 year design storm event. As such, it is expected that some ponding will occur during the 2-year design storm event. In order to optimize ponding during 2-year event, some underground storage within the system will be provided. Further details of the dual drainage design are discussed in Section 5.4.1. Major flow up to 100-year storm event will be restricted and detained on-site. The emergency overflow from the subject site will outlet Spratt Road via the proposed entrance, refer to Drawing C-600.

5.4 Stormwater Evaluation

5.4.1 Hydrologic Evaluation

Land use, selected modeling routines, and input parameters are discussed in the following sections for the subject site only. The main hydrologic parameters for the subject site are summarized below.

Storms and Drainage Area Parameters

The main hydrology parameters are summarized below and in Table 5-1.

- **Design storms:** The site was evaluated using the following storms:
 - 2 year, 3 hour Chicago storm events with a 10 minute time step;
 - 100 year 3 hour Chicago storm event with a 10 minute time step; and
 - 100 year 3 hour Chicago storm event + 20% increase in intensity with a 10 minute time step.
- **Area:** Drainage areas have been divided into sub-drainage areas based on the proposed minor system network of storm sewers and the rational method spreadsheet. Drainage areas included in the modeling correspond to the catchment areas shown on Drawing C-500.
- **Imperviousness:** The imperviousness values are based on the runoff coefficients, which were determined by obtaining the footprint of the model units intended for the site and placing the maximum footprint on the lots. PCSWMM provides an opportunity to specify direct and indirect routing to a pervious or impervious area. For this evaluation, all drainage areas were assumed to be 100% routed to an outlet.
- **Infiltration:** Infiltration losses were selected to be consistent with the OSDG. The Horton values are as follows: Max. infiltration rate = 76.2 mm/h, Min. infiltration rate = 13.2 mm/h, Decay constant = 4.14 1/hr.
- **Subcatchment Width:** The catchment width was based on the conveyance route length of the drainage area and multiplied by two. The multiplier of two was only used if the drainage area had runoff contribution from both sides of the drainage area. This approach is consistent with the OSDG.
- **Slope:** The average surface slope was based upon the average slope for both impervious and pervious area. Based on the surface grading of the subject site an average slope of 1% has been used for subcatchment flow routing.
- **Initial Abstraction (Depression Storage):** Detention storage depths of 1.57 mm and 4.67 mm were used for impervious and pervious areas, respectively. These values are consistent with the OSDG.
- **Manning's Roughness:** Manning's roughness coefficients of 0.013 and 0.25 were used for impervious and pervious areas, respectively.

- **Baseflow:** No baseflow components were assumed for any of the areas contributing runoff to the minor system within the PCSWMM model.
- **Major System Storage and Routing:** The subject site is comprised of sawtooth parking areas and grass swales in the rear of lots. For drainage areas with sawtoothing, flow is attenuated within low points with potential overflow cascading to the next segment downstream. The total volume at each low point, up to the overflow depth, is the maximum static storage. Static ponding depths and static storage are shown on the ponding plan presented on Drawing C-600. The available storage in the sawtoothed grass swales in the rear of lots has been taken into consideration as part of the analysis.

For areas with ponding, the minor system capture is set to utilize storage during the 100 year design storm, while minimizing ponding during the 2 year event. Cascading overflow from a low point to a downstream segment utilizes the static storage available plus an additional amount of storage equivalent to the depth required for the flow to cascade over the downstream high point. The attenuation in street sags was evaluated to account for static storage and, if overflow occurs, dynamic storage.

For areas with sawtoothing, simulations were based on the constraint that during the 100 year design storm the maximum depth of ponding (including cascading flow where applicable) does not exceed 0.35 m. The surface storages for parking lots were modeled in PCSWMM using stage storage curves. The surface storages for street segments were modeled in PCSWMM using a combination of nodes with inverts corresponding to CB grill (T/G) elevations, and links with corresponding cross-sections. The evaluation was undertaken assuming dynamic flow conditions. It should be noted that the visual interpretation of street links in the model is based on illustrating street nodes along the center of the road. However, the invert elevations are modified to correspond to the CB grill elevations as indicated above.

Rear yards were considered independently of street segments. Storage volumes in rear yards were accounted for as available on-site storage. Simulations were based on the total interception of runoff by the storm inlets. This was done by specifying a subcatchment outlet in the model at the same node as the rear yard ICD outlet link. Overflow from the rear yards cascades to the next downstream segment and then ultimately to a major system road segment via swales.

- **Minor system capture:** The minor system capture for the subject site is based on 77 l/s/ha as per the Phase 9 design report corresponding to a total release rate of 181.72 L/s for the 2.36 ha site. Reference information is provided within **Appendix D**. This will be achieved through a combination of inlet control devices (ICD's) at inlet locations, surface storage where possible and underground storage in oversized storm pipes where required. Surface flows in excess of the site's allowable release rate will be stored on site in strategic surface storage areas or oversized underground pipes and gradually released into the minor system to respect the site's allowable release rate.

ICD's have been modeled in PCSWMM as circular orifices with the discharge coefficient set to 0.61 in accordance with the OSDG. The ICD size, head and flow are presented in Table 5-2 and provided on the CB table presented on Drawing C-900.

Additionally, a future 0.311 ha commercial development (Subcatchment EXT) located at the south east corner of the site has been included in the assessment. Minor system capture from this area has been assumed as 28 L/s (77 L/s/ha + 16%) with 100 year on site storage provided to contain any excess flow.

Summary of Modeling Files

For ease of review, the following is a reference list of the computer modeling files provided as part of the digital submission.

PCSWMM

- 135856-4624Spratt-Sub5_3H2CHI_V02.pcz – 2 year 3 hour Chicago
- 135856-4624Spratt-Sub5_3H100CHI_V02.pcz – 100 year 3 hour Chicago
- 135856-4624Spratt-Sub5_3H120CHI_V02.pcz – 100 year 3 hour Chicago increased by 20%

Table 5-1 Hydrologic Parameters – Subcatchment Summary Table

Drainage Area ID	Area (ha)	Downstream Segment ID	Receiving MH (Sewer Node)	Impervious Ratio (%)	Subcatchment Width (m)	Available Static Storage (m ³) ⁽¹⁾
EXT ⁽²⁾	0.311	OUT	MH06	71	69	100 year on-site
MH06	0.282	MH08	MH06	77	202	63.9
CBMH16	0.027	CB11	CBMH16	21	34	3.3
CB11	0.059	CBMH19	MH17	40	48	15.5
CBMH19	0.021	MH30	CBMH19	14	23	6.8
MH30	0.176	MH08	CBMH19	66	77	33.9
MH08	0.071	MH09	CBMH20	73	60	22.2
MH09	0.111	MH02	MH10	66	150	84.5
CB02	0.155			34	72	
CB04	0.306			34	190	
MH13	0.099	MH02	MH12	13	98	14.5
MH02	0.155	CBMH01	MH02	77	92	39.9
CB01	0.203	CBMH01	MH02	41	100	15.5
CBMH01	0.374	OUT	CBMH01	69	184	121.0
UNC	0.037	OUT	N/A	66	15	N/A

(1) The available on-site static storage is based on Drawing C-600

(2) Future Commercial Development

5.4.2 Results of Hydrologic Evaluation

In PCSWMM, the hydraulic grade line (minor system) and major system are simulated simultaneously. The allowable minor system release rate for the 2.36 ha site is 181.72 L/s according to the Phase 9 design report.

Based on the flow allowance for the site, inlet control devices are proposed to control flows to the minor system. ICD characteristics are shown in

Table 5-2 and included on Drawing C-900. Modelling results show the peak flow from the site to the receiving storm sewer at 157.95 L/s and peak runoff from the uncontrolled drainage area UNC, at 15.38 L/s. The combined peak flow leaving the site is 171.58 L/s, meeting the allowable release rate.

Table 5-2 Inlet Control Device Summary

Location	Contributing Drainage Area (ha)	100 Year Release Rate (L/s)	100 Year Dynamic Head (m)	ICD Orifice Size (mm dia.)
CBMH20	0.642	36	3.75	94
CB04	0.567	27	1.48	102

Location	Contributing Drainage Area (ha)	100 Year Release Rate (L/s)	100 Year Dynamic Head (m)	ICD Orifice Size (mm dia.)
MH11	0.732	43	3.85	102
CB08	0.099	17	1.37	83
EXT ⁽¹⁾	0.311	28 ⁽²⁾	N/A	N/A

(1) Future Commercial Development

(2) External drainage area restricted to 28 l/s (77 l/s/ha + 16%)

Modeling results for the 2 year design storm event are summarized in Table 5-3. Given the allowable release rate of 77 L/s/ha for the site is less than the peak runoff from the 2 year design storm event, some surface ponding will occur. Some proposed storm sewers have been increased in size to provide additional underground storage and limit the duration ponding during the 2 year design storm event to less than 1 hour.

Table 5-3 Hydraulic Modelling Results for 2 year Design Storm Event

Drainage Area ID	Location	Available Static Storage (m ³)	Available Static Depth (m)	Maximum Depth of Ponding (m) ⁽¹⁾	Cascading Flow (L/s)	Duration (hr:min) ⁽²⁾
EXT ⁽³⁾	External	100 year on-site	N/A	N/A	N/A	N/A
MH06	Parking	63.9	0.30	0.12	0	00:39
CBMH16	Rear Lot	3.3	0.30	0.00	0	00:00
CB11	Rear Lot	15.5	0.30	0.02	0	00:09
CBMH19	Rear Lot	6.8	0.30	0.04	3	00:08
MH30	Parking	33.9	0.30	0.08	0	00:40
MH08	Parking	22.2	0.30	0.09	0	00:21
MH09	Parking	84.5	0.25	0.12	0	00:40
CB02	Landscaped Area					
CB04	Rear Lot					
MH13	Landscaped Area	14.5	0.30	0.00	0	00:00
MH02	Parking	39.9	0.30	0.04	0	00:20
CB01	Rear Lot	15.5	0.25	0.00	0	00:00
CBMH01	Parking	121.0	0.30	0.06	0	00:39
UNC	Rear Lot	N/A	N/A	0.03	5	N/A

(1) At low point including static and dynamic depth

(2) Duration of surface ponding exceeding 0.01 m

(3) Future Commercial Development

Modelling results for the 100 year design storm and stress test events are summarized in Table 5-4. During the 100 year event, maximum depths do not exceed 0.35 m and major flow only leaves the site from the uncontrolled subcatchment UNC. During the stress test event, 106 L/s leaves the site at drainage area CBMH01 and ponding elevations do not encroach on structures as shown on Drawing C-600.

Table 5-4 Hydraulic Modeling Results for 100 year and Stress Test Design Storm Events

Drainage Area ID	Location	Available Static Storage (m ³)	Available Static Depth (m)	100 Year 3 Hour Chicago			100 Year 3 Hour Chicago + 20%		
				Maximum Depth of Ponding (m) ⁽¹⁾	Cascading Depth (m)	Cascading Flow (l/s)	Maximum Depth of Ponding (m) ⁽¹⁾	Cascading Depth (m)	Cascading Flow (l/s)
EXT ⁽²⁾	External	100 year on-site	N/A	N/A	N/A	N/A	N/A	N/A	N/A
MH06	Parking	63.9	0.30	0.33	0.03	21	0.35	0.05	56
CBMH16	Rear Lot	3.3	0.30	0.21	0.00	0	0.24	0.00	0
CB11	Rear Lot	15.5	0.30	0.22	0.00	0	0.26	0.00	0
CBMH19	Rear Lot	6.8	0.30	0.27	0.00	22	0.30	0.00	26
MH30	Parking	33.9	0.30	0.27	0.00	5	0.30	0.00	22
MH08	Parking	22.2	0.30	0.31	0.01	7	0.34	0.04	N/A
MH09	Parking	84.5	0.25	0.27	0.02	23	0.29	0.04	87
CB02	Landscaped Area								
CB04	Rear Lot								
MH13	Landscaped Area	14.5	0.30	0.00	0.00	0	0.00	0.00	0
MH02	Parking	39.9	0.30	0.31	0.01	3	0.38	0.08	78
CB01	Rear Lot	15.5	0.25	0.20	0.00	0	0.29	0.04	0
CBMH01	Parking	121.0	0.30	0.30	0.00	0	0.37	0.07	106
UNC	Rear Lot	N/A	N/A	0.05	0.05	15	0.05	0.05	19

(1) At low point including static and dynamic depth

(2) Future Commercial Development

5.4.3 Results of Hydraulic Evaluation

The hydraulic grade line (HGL) was analyzed using PCSWMM for the 100-year, 3-hour Chicago storm, the governing storm event for the subdivision. The corresponding stress test (100-year 3-hour Chicago storm + 20%) was also simulated. The HGL elevations are presented in the following Table 5-5, along with a comparison of under-side of footing (USF) elevations. Maintenance holes (sewer nodes) locations are shown on Drawing C-500.

The boundary condition at the minor system outlet for the 100-year and stress-test design storm events has been set to 87.46 m based on the RSS Phase 9 100-year maximum HGL analysis. For the 2 year design storm event, the boundary condition has been set to normal depth. Reference information is provided within **Appendix E**.

Table 5-5 Hydraulic Grade Line Modelling Results

PCSWMM MH (Sewer Node)	USF (m)	Storm Hydraulic Grade Line			
		100 Year 3 Hour Chicago		100 Year 3 Hour Chicago + 20%	
		HGL (m)	USF – HGL (m)	HGL (m)	USF – HGL (m)
CBMH16	N/A	91.45	N/A	91.49	N/A
CBMH19	N/A	91.45	N/A	91.48	N/A
CBMH20	N/A	91.45	N/A	91.48	N/A
MH02	N/A	91.34	N/A	91.41	N/A

PCSWMM MH (Sewer Node)	USF (m)	Storm Hydraulic Grade Line			
		100 Year 3 Hour Chicago		100 Year 3 Hour Chicago + 20%	
		HGL (m)	USF – HGL (m)	HGL (m)	USF – HGL (m)
MH06	89.29	88.09	1.20	88.09	1.20
MH07	89.29	87.80	1.49	87.80	1.49
MH08	89.34	87.64	1.70	87.64	1.70
MH09	89.34	87.58	1.76	87.58	1.76
MH10	89.34	87.54	1.80	87.54	1.80
MH11	89.19	87.48	1.71	87.49	1.70
MH12	N/A	87.48	N/A	87.48	N/A
MH13	89.19	87.49	1.70	87.49	1.70
MH17	N/A	91.45	N/A	91.49	N/A
MH18	N/A	91.45	N/A	91.49	N/A
MH24	89.19	87.75	1.44	87.75	1.44
MH25	89.19	87.74	1.45	87.74	1.45
MH26	89.19	87.47	1.72	87.47	1.72
MH27	89.19	87.92	1.27	87.92	1.27
MH29	89.14	87.46	1.68	87.46	1.68
MH30	89.39	87.98	1.41	87.98	1.41
ST-CBMH01	N/A	91.34	N/A	91.41	N/A

The HGL results presented in Table 5-5 indicates that the minimum 0.30 m clearance between the USF and HGL is maintained across the subject site for the 100-year 3-hour Chicago and 100-year 3-hour Chicago increased by 20% storm event.

6 Conveyance Controls

6.1 General

Besides source controls, the development also proposes to use several conveyance control measures to improve runoff quality. These will include:

- flat vegetated swales;
- catchbasin and maintenance hole sumps; and
- pervious rear yard drainage.

6.2 Flat Vegetated Swales

The development will make use of relatively flat vegetated swales where possible, to encourage infiltration and runoff treatment.

6.3 Catchbasins

All catchbasins within the development, either rear yard or street, will be constructed with minimum 600 mm deep sumps. These sumps trap pollutants, sand, grit and debris which can be mechanically removed prior to being flushed into the minor pipe system. Both rear yard and street catchbasins will be fabricated to OPSD 705.010 or 705.020. All storm sewer maintenance holes servicing local sewers less than 900 mm diameter shall be constructed with a 300 mm sump as per City standards.

6.4 Previous Landscaped Area Drainage

Some of the landscaped area swales make use of a filter wrapped perforated drainage pipe constructed below the rear yard swale. This perforated system is designed to provide some ground water recharge and generally reduce both volumetric and pollutant loadings that enter the minor pipe system.

7 Sediment and Erosion Control Plan

7.1 General

During construction, existing stream and conveyance systems can be exposed to significant sediment loadings. Although construction is only a temporary situation, it is proposed to introduce several mitigative construction techniques to reduce unnecessary construction sediment loading. These will include:

- Until the local storm sewers are constructed, groundwater in trenches will be pumped into a filter mechanism prior to release to the environment. After construction of the storm water facility, any construction dewatering will be routed to the nearest storm sewer.
- bulkhead barriers will be installed at the nearest downstream manhole in each sewer which connects to an existing downstream sewer.
- Should the storm and sanitary sewer connections be made in advance of the final ICD installations within the development, temporary ICD's shall be placed in the last manhole prior to connection to existing sewers. The temporary ICD shall be sized to the design flow rate with a 2.0m head.
- seepage barriers will be constructed in any temporary drainage ditches.
- sediment capture filter socks will remain on open surface structures such as maintenance holes and catchbasins until these structures are commissioned and put into use; and
- silt fence on the site perimeter.

7.2 Trench Dewatering

Any trench dewatering using pumps will be discharged into a filter trap made up of geotextile filters and straw bales similar in design to the OPSD 219.240 Dewatering Trap. These will be constructed in a bowl shape with the fabric forming the bottom and the straw bales forming the sides. Any pumped groundwater will be filtered prior to release to the existing surface runoff. The contractor will inspect and maintain the filters as needed, including sediment removal and disposal and material replacement as needed.

For pumping rates between 50,000 to 400,000 liters per day, registration on the Environmental and Sector Registry (EASR) is required.

7.3 Bulkhead Barriers

Although the storm sewers eventually outlet into a sediment forebay, a ½ diameter bulkhead will be constructed over the lower half of the outletting sewers to reduce sediment loadings during construction. These bulkheads will trap any sediment laden flows, thus preventing any construction-related contamination into existing sewers. The bulkheads will be inspected and maintained including periodic sediment removal as needed.

7.4 Seepage Barriers

In order to further reduce sediment loading to the stormwater management facility and existing watercourses, seepage barriers will be installed on any surface water courses at appropriate locations that may become evident during construction. These barriers will be Light Duty Straw Bale Barriers per OPSD 219.100 and Heavy-Duty Silt Fence Barriers per OPSD 219.130; locations are shown on the Sediment and Erosion Control Plan included in Appendix F. They are typically made of layers of straw bales or geotextile fabric staked in place. All seepage barriers will be inspected and maintained as needed.

7.5 Surface Structure Filters

All catchbasins, and to a lesser degree, manholes, convey surface water to sewers. Until streets are asphalted and curbed where required, all manholes will be constructed with sediment capture filter socks located between the structure frame and cover. These will stay in place and be maintained during construction and build until it is appropriate to remove same.

8 Roads and Noise Attenuation

Vehicular access to 4624 Spratt Road is provided by two private entrances from Spratt Road. All private drive aisles are 6.7m width asphalt. The roads have been designed (by others) to accommodate public garbage collection routes and fire truck movements.

All public spaces within the private development are barrier free and accessible. There are no accessible units within the development, as each unit is serviced by stairs.

There are 144 residence parking spaces and 24 visitor parking spaces provided for this development. There are no accessible parking spaces provided.

There are 60 bicycle parking spaces provided throughout the development.

An environmental noise attenuation study has been provided for this development. The study has been prepared by IBI Group.

9 Soils

Paterson Group Inc. was retained to prepare a geotechnical investigation for the proposed residential development for 4624 Spratt Road. The objectives of the investigation were to prepare a report to:

- Determine the subsoil and groundwater conditions at the site by means of test pits and boreholes and,
- To provide geotechnical recommendations pertaining to the design of the proposed development, including construction considerations.

The geotechnical report PG5641-1 Rev 1 was prepared by Paterson Group in January 2026. The report contains recommendations which include, but are not limited to the following:

- The maximum permissible grade raise is 3.0m
- In areas where finished grade exceeds grade raise limits, geotechnical reviews are required
- Fill placed below the foundations to meet OPSS Granular 'A' or Granular 'B' Type II placed in 200 mm lifts compacted to 98% SPMDD.
- Fill for roads to be suitable native material in 300mm lifts compared to 95% SPMDD

Pavement Structure – Car Parking Areas:

Local Road	Thickness
Asphaltic Concrete	50mm
OPSS Granular A Base	150mm
OPSS Granular B Type II Subbase	300mm

Pavement Structure – Local Roadways:

Local Road	Thickness
Asphaltic Concrete	90mm
OPSS Granular A Base	150mm
OPSS Granular B Type II Subbase	450mm

- Pipe bedding and cover: The pipe bedding for sewer and water pipes placed on a relatively dry, undisturbed subgrade surface should consist of at least 150 mm of OPSS Granular A material. Where the bedding is located within the firm grey silty clay, the thickness of the bedding material should be increased to a minimum of 300 mm. The cover material, which should consist of OPSS Granular A, should extend from the spring line of the pipe to 300 mm above the obvert of the pipe. The material should be placed in 300 mm thick lifts and compacted to a minimum of 95% of its SPMDD.

In general, the grading plan for 4624 Spratt Road adheres to the grade raise constraints noted above. A copy of the grading plans is included in **Appendix D**.

10 Conclusion

This report has illustrated that watermains and storm and sanitary sewers can be extended to service the subject lands in accordance with the approved adjacent developments, the ISSU and the deviation report. The water, wastewater, and stormwater systems required to develop 4624 Spratt Road are designed in accordance with MECP and the City of Ottawa's current level of service requirements.

The use of lot-level, conveyance, and end-of-pipe controls outlined in the report will result in effective treatment of surface stormwater runoff from the site. Adherence to the proposed sediment and erosion control plan during construction will minimize harmful impacts on surface water.

An ECA from the MECP is not required for this development.

Regulatory review and permits from the Rideau Valley Conservation are not required for this development.

Final detail design will be subject to governmental approval prior to construction, including but not limited to the following:

- Commence Work Order: City of Ottawa
- Watermain Approval: City of Ottawa

Appendix A

- **RSDC Land Use Plan**
- **RSDC Phase 9 - Plan of Subdivision Northeast**
- **Site Plan**
- **Legal Plan**
- **General Plan of Services**

Riverside South / Riverside-sud

SECONDARY PLAN - VOLUME 2

Schedule A - Designation Plan

PLAN SECONDAIRE - VOLUME 2

Annexe A - Plan de désignation



Planning, Real Estate and Economic Development Department, Geospatial Analytics, Technology and Solutions
Direction générale de la planification, de l'immobilier et du développement économique
Analyse géospatiale, technologie et solutions

Vimy Memorial Bridge /
Pont commémoratif Vimy

SPRATT

CANYON WALK

MAIN STREET/
RUE PRINCIPALE

EARL ARMSTRONG

SHORELINE

LEITRIM ROAD REALIGNMENT
NOUVEAU TRACÉ DU CHEMIN LEITRIM

BOWESVILLE

Airport Operating Influence Zone
Zone d'influence d'exploitation de l'aéroport

Town Centre Boundary
Limite du centre ville


DESIGNATION / DÉSIGNATION

- LD - Neighbourhood - Low Density / Quartier de faible densité
- MDI - Neighbourhood - Medium Density I / Quartier de densité moyenne I
- MDII - Neighbourhood - Medium Density II / Quartier de densité moyenne II
- HD - Neighbourhood - High Density / Quartier de densité élevée
- TC - Town Centre / Centre ville
- NC - Commercial - Neighbourhood / Commercial quartier
- LC - Commercial - Local / Commercial local
- IL - Industrial and Logistics / Industrie et Logistique
- I/F - Institutional / Firehall / Institutionnel / Caserne de pompiers
- FC / FP / EC / EP - Schools - Secondary - Elementary / Écoles - secondaire - élémentaire
- Future O-Train Station Area / Zone des stations futures de l'O-Train

- DP - Park - District / Parc secteur
- CP - Park - Community / Parc communautaire
- NP - Park - Neighbourhood / Park quartier
- SP - Park - Parkette / Mini-parc
- OS - Passive Open Space(s) / Espace(s) de détente
- NEA - Natural Environment Area / Zone écologique naturelle
- SWM - Stormwater Management Facility / Installation de gestion des eaux pluviales
- UNF - Urban Natural Feature / Caractéristique naturelle zone urbaine
- UC - Green Transportation and Utility Corridor(s) / Transport vert et couloir(s) de(s) service(s) public(s)
- P&R - Park and Ride / Parc-o-bus
- Multi-Use Pathway / Sentier polyvalent

- Transfer Station / Station de correspondance
- Future O-Train Station / Station O-Train (futur)
- O-Train and Station / O-Train et station
- Transitway - at grade / Transitway - Voie à niveau
- Scenic Route / Route panoramique
- Main Street / Rue principale
- Transit Street / Rue longeant la Ligne Trillium, où circulent les autobus
- Secondary Plan Boundary / Limite du Plan secondaire

Consolidation and Amendments /
Amendement au plan directeur approuvé

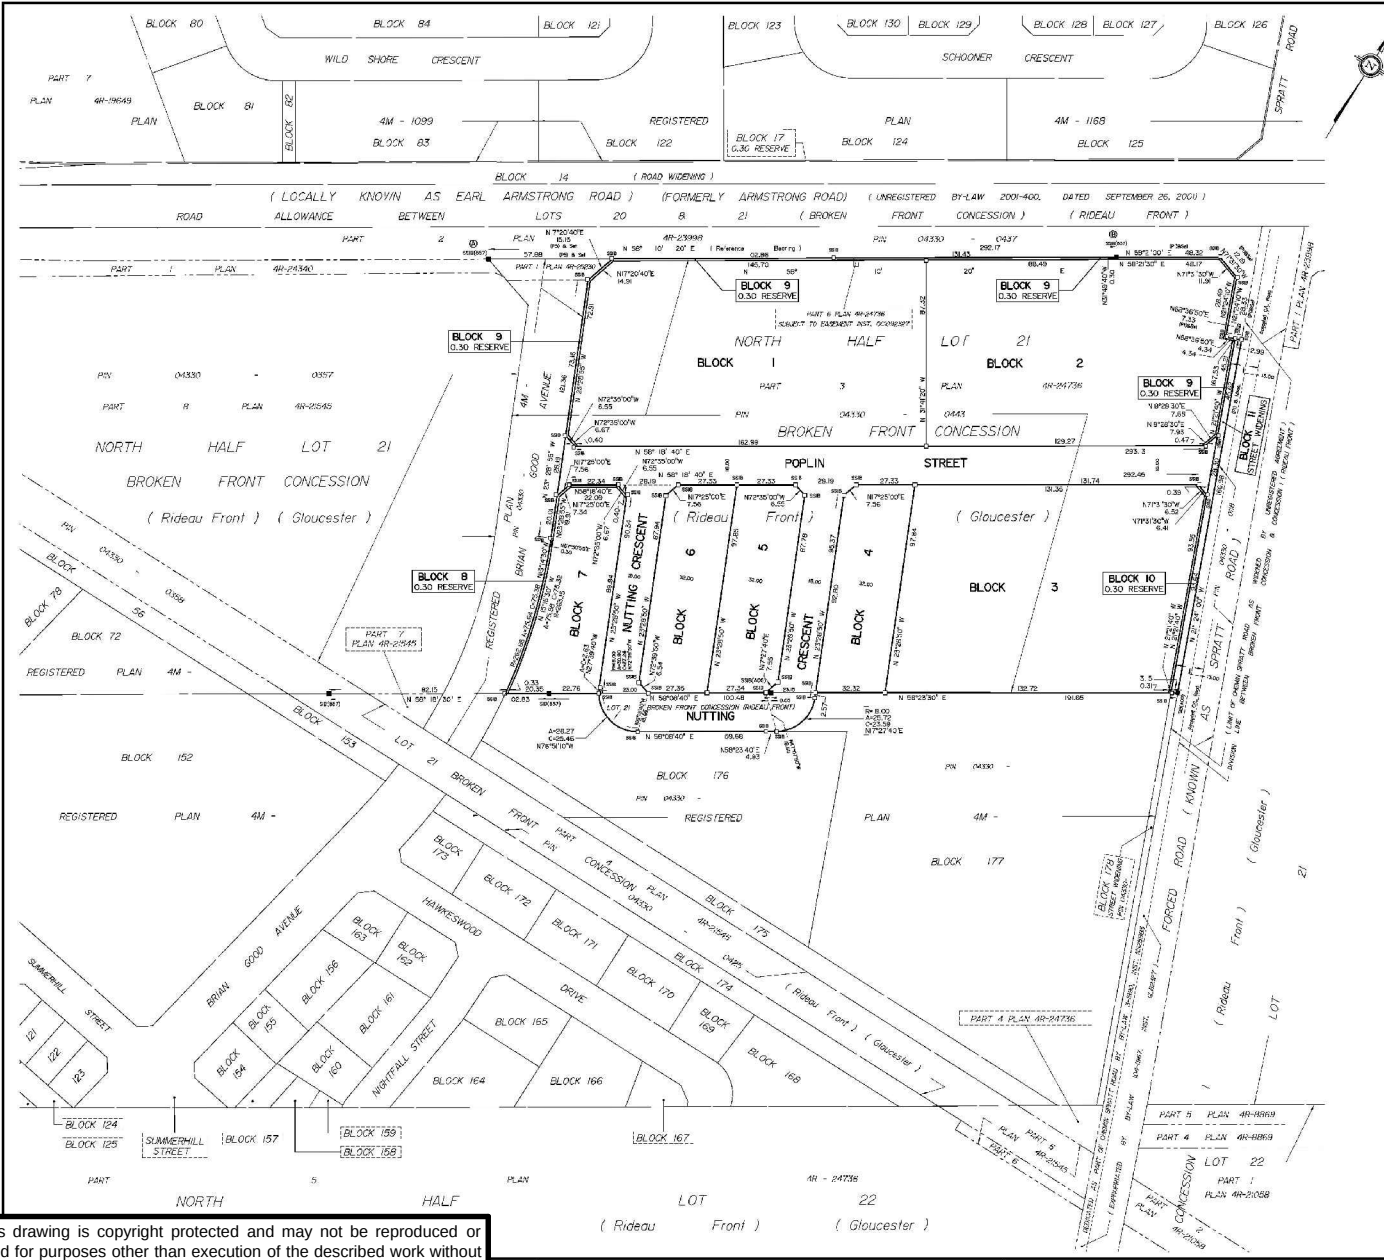

APPROVED UNDERTAKING BY THE PLANNING AGENT FOR THE CITY OF OTTAWA

"THIS _____ DAY OF _____, _____"

JOHN L. MODER, CHIEF PLANNING OFFICER
PLANNING AND GROWTH MANAGEMENT DEPARTMENT
PLANNING AND INFRASTRUCTURE FOR THE
CITY OF OTTAWA

Part of PIN 04330-0434: Part of Neuling Crescent.
Part of PIN 04330-0443: All of Blocks 1 to 1" (incl.swa)
All of Puplin Street.
Part of Neuling Crescent.

PLAN 4M-

I CERTIFY THAT THIS PLAN
IS REGISTERED IN THE LAND REGISTRY OFFICE
FOR THE LAND TITLES DIVISION OF OTTAWA-CARLETON NO. 4
AT O'CLOCK ON THE DAY OF , 2012
AND ENTERED IN THE PAPER REGISTERS FOR
PROPERTY IDENTIFIERS

AND THE REQUIRED CONSENTS ARE REGISTERED AS
PLAN DOCUMENT NO.

LAND REGISTRAR

This plan comprises part of the lands identified by
DBZ 54333-0434 and 04303-0433.

**PLAN OF SUBDIVISION OF
PART OF LOT 21
BROKEN FRONT CONCESSION
(RIDEAU FRONT)
Geographic Township of Gloucester
CITY OF OTTAWA**

Surveyed by Annis, O'Sullivan, Vollebakk Ltd.

Scale 1 : 1000

A scale bar with alternating black and white segments, marked with the numbers 0, 10, 20, 30, and 40. The unit 'Meters' is indicated at the right end.

Metric

DISTANCES AND COORDINATES SHOWN ON THIS PLAN
ARE IN METRES AND CAN BE CONVERTED TO FEET BY

SURVEYOR'S CERTIFICATE
 (CERTIFY THAT)

1. Data collection

2. The Survey was completed on the 25th day of January, 2012.

UNO

Edward W. Arnold
Ontario Land Surveyor

OWNER'S CERTIFICATE - PLAN OF SUBDIVISION
THIS IS TO CERTIFY THAT

1. Blocks 1 to 7, both inclusive, the Street, namely, Poplin Street, part of the Street, namely, part of Nutting Crescent, the Street Watering, namely Block 11 and the Reserves, namely, Blocks 8, 9 and 12 have been laid out in accordance with our instructions.
2. The Streets and Street Watering are declared as public highways.

Data

Mary Jarvis
Authorized Signing Officer
Riverside South Development Corp.
We the authority to bind the corporation.

OWNER'S CERTIFICATE - PLAN OF SUBDIVISION
THIS IS TO CERTIFY THAT

1. Part of the Street, namely, part of Mulling Crescent, has been laid out in accordance with our instructions.
2. The Street is dedicated as public highway.

Date: _____

NICK SARKIS

NOTES AND LEGEND

- | | | |
|-------|---------|-------------------------------|
| -D- | Dentist | Survey Movement "Tented" |
| -S- | " | Survey Movement Found |
| S&I | " | Standard Iron Bar |
| S&B | " | Short Standard Iron Bar |
| CP | " | Concrete Pin |
| CM | " | Concrete Movement |
| IS | " | Iron Bar |
| CI | " | Cast-Iron |
| (AOG) | " | Aeros, O'Neilson, Voltschuk L |
| (PI) | " | Plan 4-R-24736 |
| (I2) | " | Plan 4-R-13732 |
| (I-3) | " | Plan 4-R-23955 |
| (I4) | " | Plan 4-R-21545 |
| (I5) | " | Plan 4-R-25230 |

All place had publicly monuments and IR's unless otherwise noted.

Distances shown on curved links are Arc distances unless otherwise noted.

Distances shown on this plan are ground distances and can be converted to grid distances by multiplying by the combined scale factor of 0.99936.

Bearings are MTM grid, derived from simultaneous GPS observations from monument A to B, shown herein, having a bearing of N 58°10'20" E and are referred to the Central Meridian of MTM Zone 9 (76°30' West Longitude).

Coordinate values are to taken accuracy in accordance with G. Rec. 230/10.

Point A Northing	60'4700.60	Easting	368083.80
Point B Northing	60'4849.76	Easting	368341.33

Caution: Coordinates are not, in themselves, be used to re-establish corners or boundaries shown on this plan.

This drawing is copyright protected and may not be reproduced or used for purposes other than execution of the described work without the express written consent of J.L. Richards & Associates Limited.

PROJECT:

RIVERSIDE SOUTH
PHASE 9
CITY OF OTTAWA

DRAWING:

COPY OF
PLAN OF SUBDIVISION
NORTHEAST

DESIGN: OTHER

DRAWN: OTHER

CHECKED: J.L.P.

PLOTTED: Oct16,2012

DRAWING NO.:

FIGURE 1.2b

JLR NO:

21464-09



PROJECT INFORMATION			
Zoning By-law 2008-250 Consolidation	GM	SITE AREA	2.0 ha.
			20,759.0 m ² 223,448 ft ²
ZONING	REQUIRED	PROVIDED	
ZONE: PLANNED UNIT DEVELOPMENT: STACKED STYLE TOWNHOUSE	GM	GM	
BUILDING HEIGHT	18.0m	9.3m	
BUILDING HEIGHT: ACCESSORY USE STRUCTURE	6.0m	3.6m	
DENSITY - MAXIMUM FLOOR SPACE INDEX	2.0	0.55	
FRONT YARD SETBACK: NUTTING CRESCENT	3.0m	34.9m	
INTERIOR YARD SETBACK - BUILDINGS UNDER 11m IN HT.	1.2m	6.8m	
INTERIOR YARD SETBACK - BUILDINGS OVER 11m IN HT.	3.0m	6.8m	
REAR YARD SETBACK ABUTTING A STREET: SPRATT ROAD	7.5m	8.2m	
BUILDING SETBACK TO A PRIVATE YARD	1.8m	3.9m	
BUILDING SEPARATION (UNDER 14.5m HT.)	1.2m	5.2m	
AMENITY AREA - TOTAL 6.0m ² PER UNIT	648.0m ²	1,520.0m ²	
AMENITY AREA - 50% COMMUNAL PER UNIT	324.0m ²	1,200.0m ²	
VEHICLE PARKING: RESIDENTIAL - 1.2 PER UNIT	130	132	
VEHICLE PARKING: VISITOR - 0.2 PER UNIT	22	22	
BICYCLE PARKING - RESIDENTIAL - 0.5 PER UNIT	54	54	
aisle & DRIVEWAY MINIMUM / MAXIMUM WIDTH	6.0m / 6.7m	6.2m / 6.7m	
MINIMUM WIDTH OF LANDSCAPED AREA - ABUTTING A RESIDENTIAL ZONE	3.0m	3.7m	
MINIMUM WIDTH OF LANDSCAPED AREA - ABUTTING A STREET	3.0m	12.0m	
MINIMUM WIDTH OF LANDSCAPED AREA - AROUND A PARKING LOT (10-100 SPACES)	1.5m	1.5m	

DRAWING NOTES	
1	PROPERTY LINE
2	BUILDING SETBACKS
3	REQUIRED AMENITY AREA
4	PARKING SPACE: STANDARD SIZE 2.6 x 5.2 METRES
5	PROPOSED HYDRO TRANSFORMER
6	ASPHALT DRIVING SURFACE
7	IN GROUND WASTE BINS
8	ORGANIC WASTE / OVER SIZED GARBAGE ENCLOSURE 2.0m HIGH OPAQUE SCREEN AROUND PERIMETER
9	BICYCLE PARKING SPACES (6) WITH RACK
10	PROPOSED FIRE HYDRANT
11	EXISTING FIRE HYDRANT
12	SEASONAL SNOW STORAGE
13	VISITOR PARKING SPACE: 2.6 x 5.2 METRES
14	EXISTING BOARD FENCE TO REMAIN
15	DEPRESSED STREET CURB, SIDEWALK TO BE CONTINUOUS AND DEPRESSED @ DRIVEWAY, AS PER OTTAWA DETAIL SCT.1
16	DEPRESSED CURB AND TWSI AT ALL CROSSINGS
17	2.9m x 4.6m ELECTRICAL SHED
18	1.8m WIDE CONCRETE WALK / PATH
19	ACCESSIBLE PARKING SPACE WITH ACCESS AISLE, DEPRESSED CURB AND TWSI
20	CANADA POST MAIL BOXES
21	PROPOSED SITE LIGHTING, SEE ELECTRICAL SITE PLAN
22	ELECTRICAL VEHICLE SPACE: 2 PER BUILDING
23	LOW RETAINING WALL, SEE CIVIL
24	FLUSH CURB @ WASTE PICK UP AREA
25	EXISTING 2.0m WIDE CITY CONCRETE SIDEWALK
26	MOUNTABLE CURB @ SEASONAL SNOW STORAGE
27	2.1m HIGH SOLID WOOD PRIVACY FENCE
28	2.0m WIDE EXISTING CYCLE LANE

GROSS BUILDING - AREAS	
PROPOSED BUILDING 'A'	1,256.0 m ²
PROPOSED BUILDING 'B'	1,256.0 m ²
PROPOSED BUILDING 'C'	1,256.0 m ²
PROPOSED BUILDING 'D'	1,256.0 m ²
PROPOSED BUILDING 'E'	1,256.0 m ²
PROPOSED BUILDING 'F'	1,256.0 m ²
PROPOSED BUILDING 'G'	1,256.0 m ²
PROPOSED BUILDING 'H'	1,256.0 m ²
PROPOSED BUILDING 'I'	1,256.0 m ²
PROPOSED BUILDING 'J'	1,256.0 m ²
TOTAL PROPOSED AREA	11,304.0 m ² 121,680 ft ²
UNIT STATISTICS	
2 BEDROOM UNIT	108
CAR PARKING	
REQUIRED BY ZONING BY-LAW	
RESIDENCE - 1.2 PER UNIT	130
VISITOR - 0.2 PER DWELLING UNIT	22
TOTAL	152
PROVIDED	
RESIDENCE - 1.2 PER UNIT	132
VISITOR - 0.2 PER DWELLING UNIT	22
TOTAL	154

WASTE COLLECTION	
GUIDELINES	
GARBAGE - 0.231 YARDS ³ / UNIT	25.0 YARDS ³
RECYCLING (GMP) - 0.018 YARDS ³ / UNIT	1.9 YARDS ³
RECYCLING (FIBRE) - 0.062 YARDS ³ / UNIT	6.7 YARDS ³
ORGANICS - 240L CONTAINER / 50 UNITS	3 x 240L
BICYCLE PARKING	
REQUIRED	- 0.5 PER UNIT
PROVIDED	54

SITE PLAN LEGEND	
	CONCRETE WALK / PATH
	SOFT LANDSCAPING
	2.0m WIDE CITY SIDEWALK
	SNOW STORAGE
	BIKE RACK / BIKE PARKING SPOT 0.6 x 1.8m
	TWO WAY VEHICLE CIRCULATION
	MAIN ENTRANCE
	PROPERTY LINE
	ZONING SETBACKS
	STANDARD PARKING SPACE 2.6m x 5.2m
	VISITOR PARKING SPACE
	ACCESSIBLE PARKING SPACE

AMENITY REQUIREMENT	
REQUIRED AMENITY SPACE	
50% COMMUNAL AMENITY AREA =	648.0 m ² 324.0 m ²
PROVIDED AMENITY SPACE	
PRIVATE BALCONY / PATIOS =	320.0 m ²
COMMUNAL EXTERIOR AREA =	1,200.0 m ²
TOTAL =	1,520.0 m ²
SITE COVERAGE	
BUILDING FOOTPRINT =	18.15% 3,768.0 m ²
DRIVING SURFACE =	25.78% 5,351.0 m ²
LANDSCAPED AREA =	56.07% 11,568.0 m ²
TOTAL =	100.00% 20,759.0 m ²

IT IS THE RESPONSIBILITY OF THE APPROPRIATE CONTRACTOR TO CHECK AND VERIFY ALL DIMENSIONS ON SITE AND TO REPORT ALL ERRORS AND/OR OMISSIONS TO THE ARCHITECT.	
ALL CONTRACTORS MUST COMPLY WITH ALL PERTINENT CODES AND BY-LAWS.	
THIS DRAWING MAY NOT BE USED FOR CONSTRUCTION UNTIL SIGNED BY THE ARCHITECT.	
DO NOT SCALE DRAWINGS.	
NOTATION SYMBOLS:	
	INDICATES DRAWING NOTES, LISTED ON EACH SHEET.
	INDICATES ASSEMBLY TYPE; REFER TO TYPICAL ASSEMBLIES SCHEDULE.
	INDICATES WINDOW TYPE; REFER TO WINDOW ELEVATIONS AND DETAILS ON A900 SERIES.
	INDICATES DOOR TYPE; REFER TO DOOR SCHEDULE AND DETAILS ON A900 SERIES.
	DETAIL NUMBER
	TITLE
	DETAIL REFERENCE PAGE

REVISIONS:	
11	REVISED WEST DRIVEWAY LOCATION
10	ADDED ELECTRICAL INFORMATION
9	REVISED AS PER CITY AND OWNER COMMENTS
8	ISSUED FOR REVISED SPC APPLICATION
7	ISSUED FOR OWNER / CONSULTANT REVIEW
6	REVISED LAYOUT ISSUED FOR REVIEW
5	ISSUED FOR SITE PLAN 3rd REVIEW RESPONSE
4	ISSUED FOR SITE PLAN 2nd REVIEW RESPONSE
3	ISSUED FOR SITE PLAN 1st REVIEW RESPONSE
2	ISSUED FOR CONSULTANT REVIEW
1	ISSUED FOR PRELIMINARY REVIEW
No.	DESCRIPTION
	DATE

11	REVISED WEST DRIVEWAY LOCATION	Aug. 10 2026
10	ADDED ELECTRICAL INFORMATION	June 25 2026
9	REVISED AS PER CITY AND OWNER COMMENTS	June 16 2026
8	ISSUED FOR REVISED SPC APPLICATION	Mar. 12 2026
7	ISSUED FOR OWNER / CONSULTANT REVIEW	Feb. 04 2026
6	REVISED LAYOUT ISSUED FOR REVIEW	Oct. 16 2025
5	ISSUED FOR SITE PLAN 3rd REVIEW RESPONSE	Mar. 29 2023
4	ISSUED FOR SITE PLAN 2nd REVIEW RESPONSE	Jan. 05 2023
3	ISSUED FOR SITE PLAN 1st REVIEW RESPONSE	Jul. 07 2022
2	ISSUED FOR CONSULTANT REVIEW	Oct. 15 2021
1	ISSUED FOR PRELIMINARY REVIEW	Feb. 26 2021


ARCHITECT SEAL:	NORTH ARROW:
SEAL DATE: STAMP DATE	

CLIENT:	

ARCHITECT:	
56 beech street, ottawa, ontario K1S 3J6 t. 613.724.9932 f. 613.724.1209 rlaarchitecture.ca	

PROJECT TITLE:	
4624 SPRATT ROAD	
OTTAWA	ONTARIO

SHEET TITLE:	
SITE PLAN	
DRAWN:	CHECKED:
R.V.	RV
SCALE:	SHEET No.
1:400	
PROJECT No.	
2033	
SP-1	

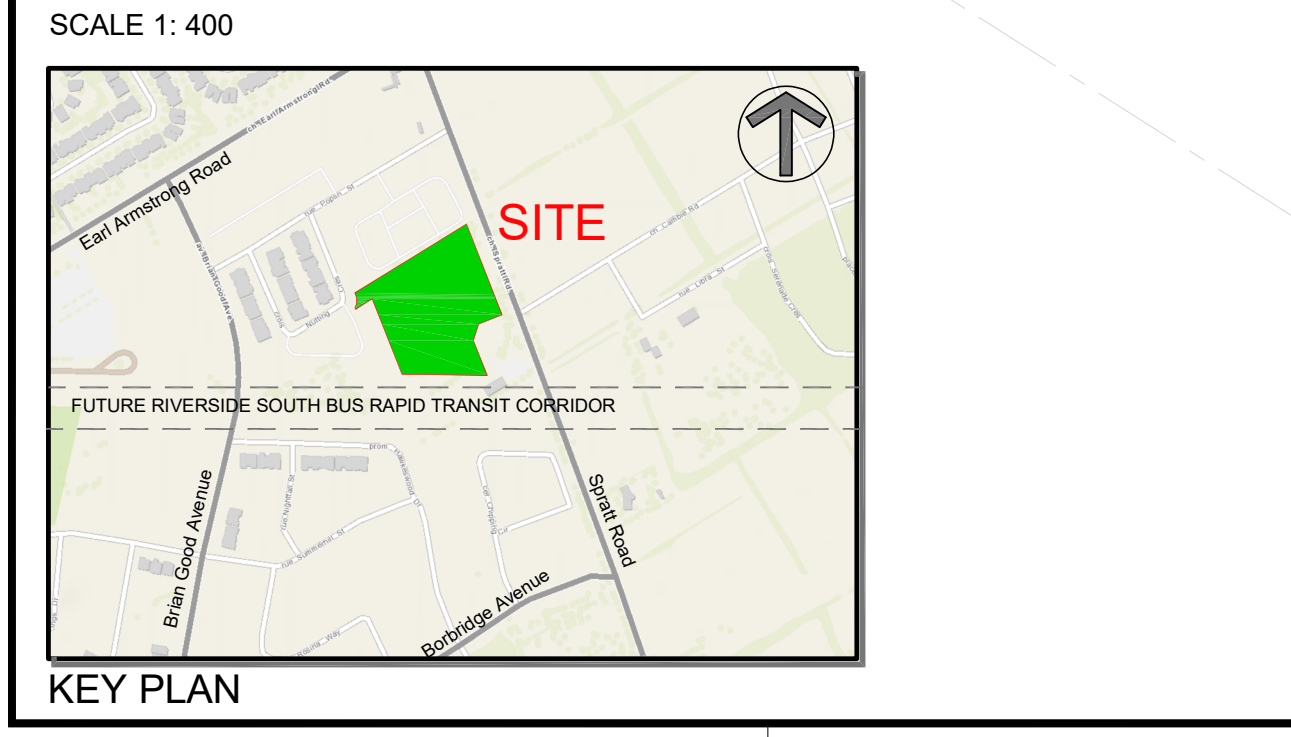


LEGAL DESCRIPTION PLAN OF SURVEY OF PART OF BLOCK 177 REGISTERED PLAN 4M-1470 CITY OF OTTAWA Surveyed by Annis, O'Sullivan, Vollebakk Ltd.
SURVEYOR Annis O'Sullivan Vollebakk Ltd. 14 Concourse Gate, Suite 500, Nepean, Ontario K2E 7S6 Tel: 613 727-0850 E-Mail: TravisH@aovltd.com

TRANSPORTATION ENGINEER Arcadis Canada Inc. 500 - 333 Preston Street Ottawa, Ontario, K1S 5N4 Tel: 613 225-1311 Mobile: Email: ben.pascoloneveu@arcadis.com
GEOTECHNICAL ENGINEER Paterson Group 9 Auriga Drive Ottawa, Ontario K2E 7T9 Tel: 613 226-7381 Email: sdennis@patersongroup.ca

CIVIL ENGINEER Arcadis Canada Inc. 500 - 333 Preston Street Ottawa, Ontario, K1S 5N4 Tel: 613 225-1311 Mobile: Email: ryan.magladry@arcadis.com
LANDSCAPE ARCHITECT James B. Lennox & Associates Inc. 3332 Carling Ave. Ottawa, Ontario K2H 5A8 Tel: 613 722-5168 Email: ml@jbla.ca

PROJECT DEVELOPER Claridge Homes 505 Preston Avenue Ottawa ON, K1S 4N7 Tel: 613 233-6030 E-Mail: shawn.malhotra@claridgehomes.com E-Mail: marc.stpierre@claridgehomes.com E-Mail: victoria.st.pierre@claridgehomes.com
URBAN PLANNER Novatech Eng. Consultants Limited 200 - 240 Michael Cowpland Drive Ottawa, Ontario, K2M 1P6 Tel: 613 254-9643 Email: r.tran@novatech-eng.com

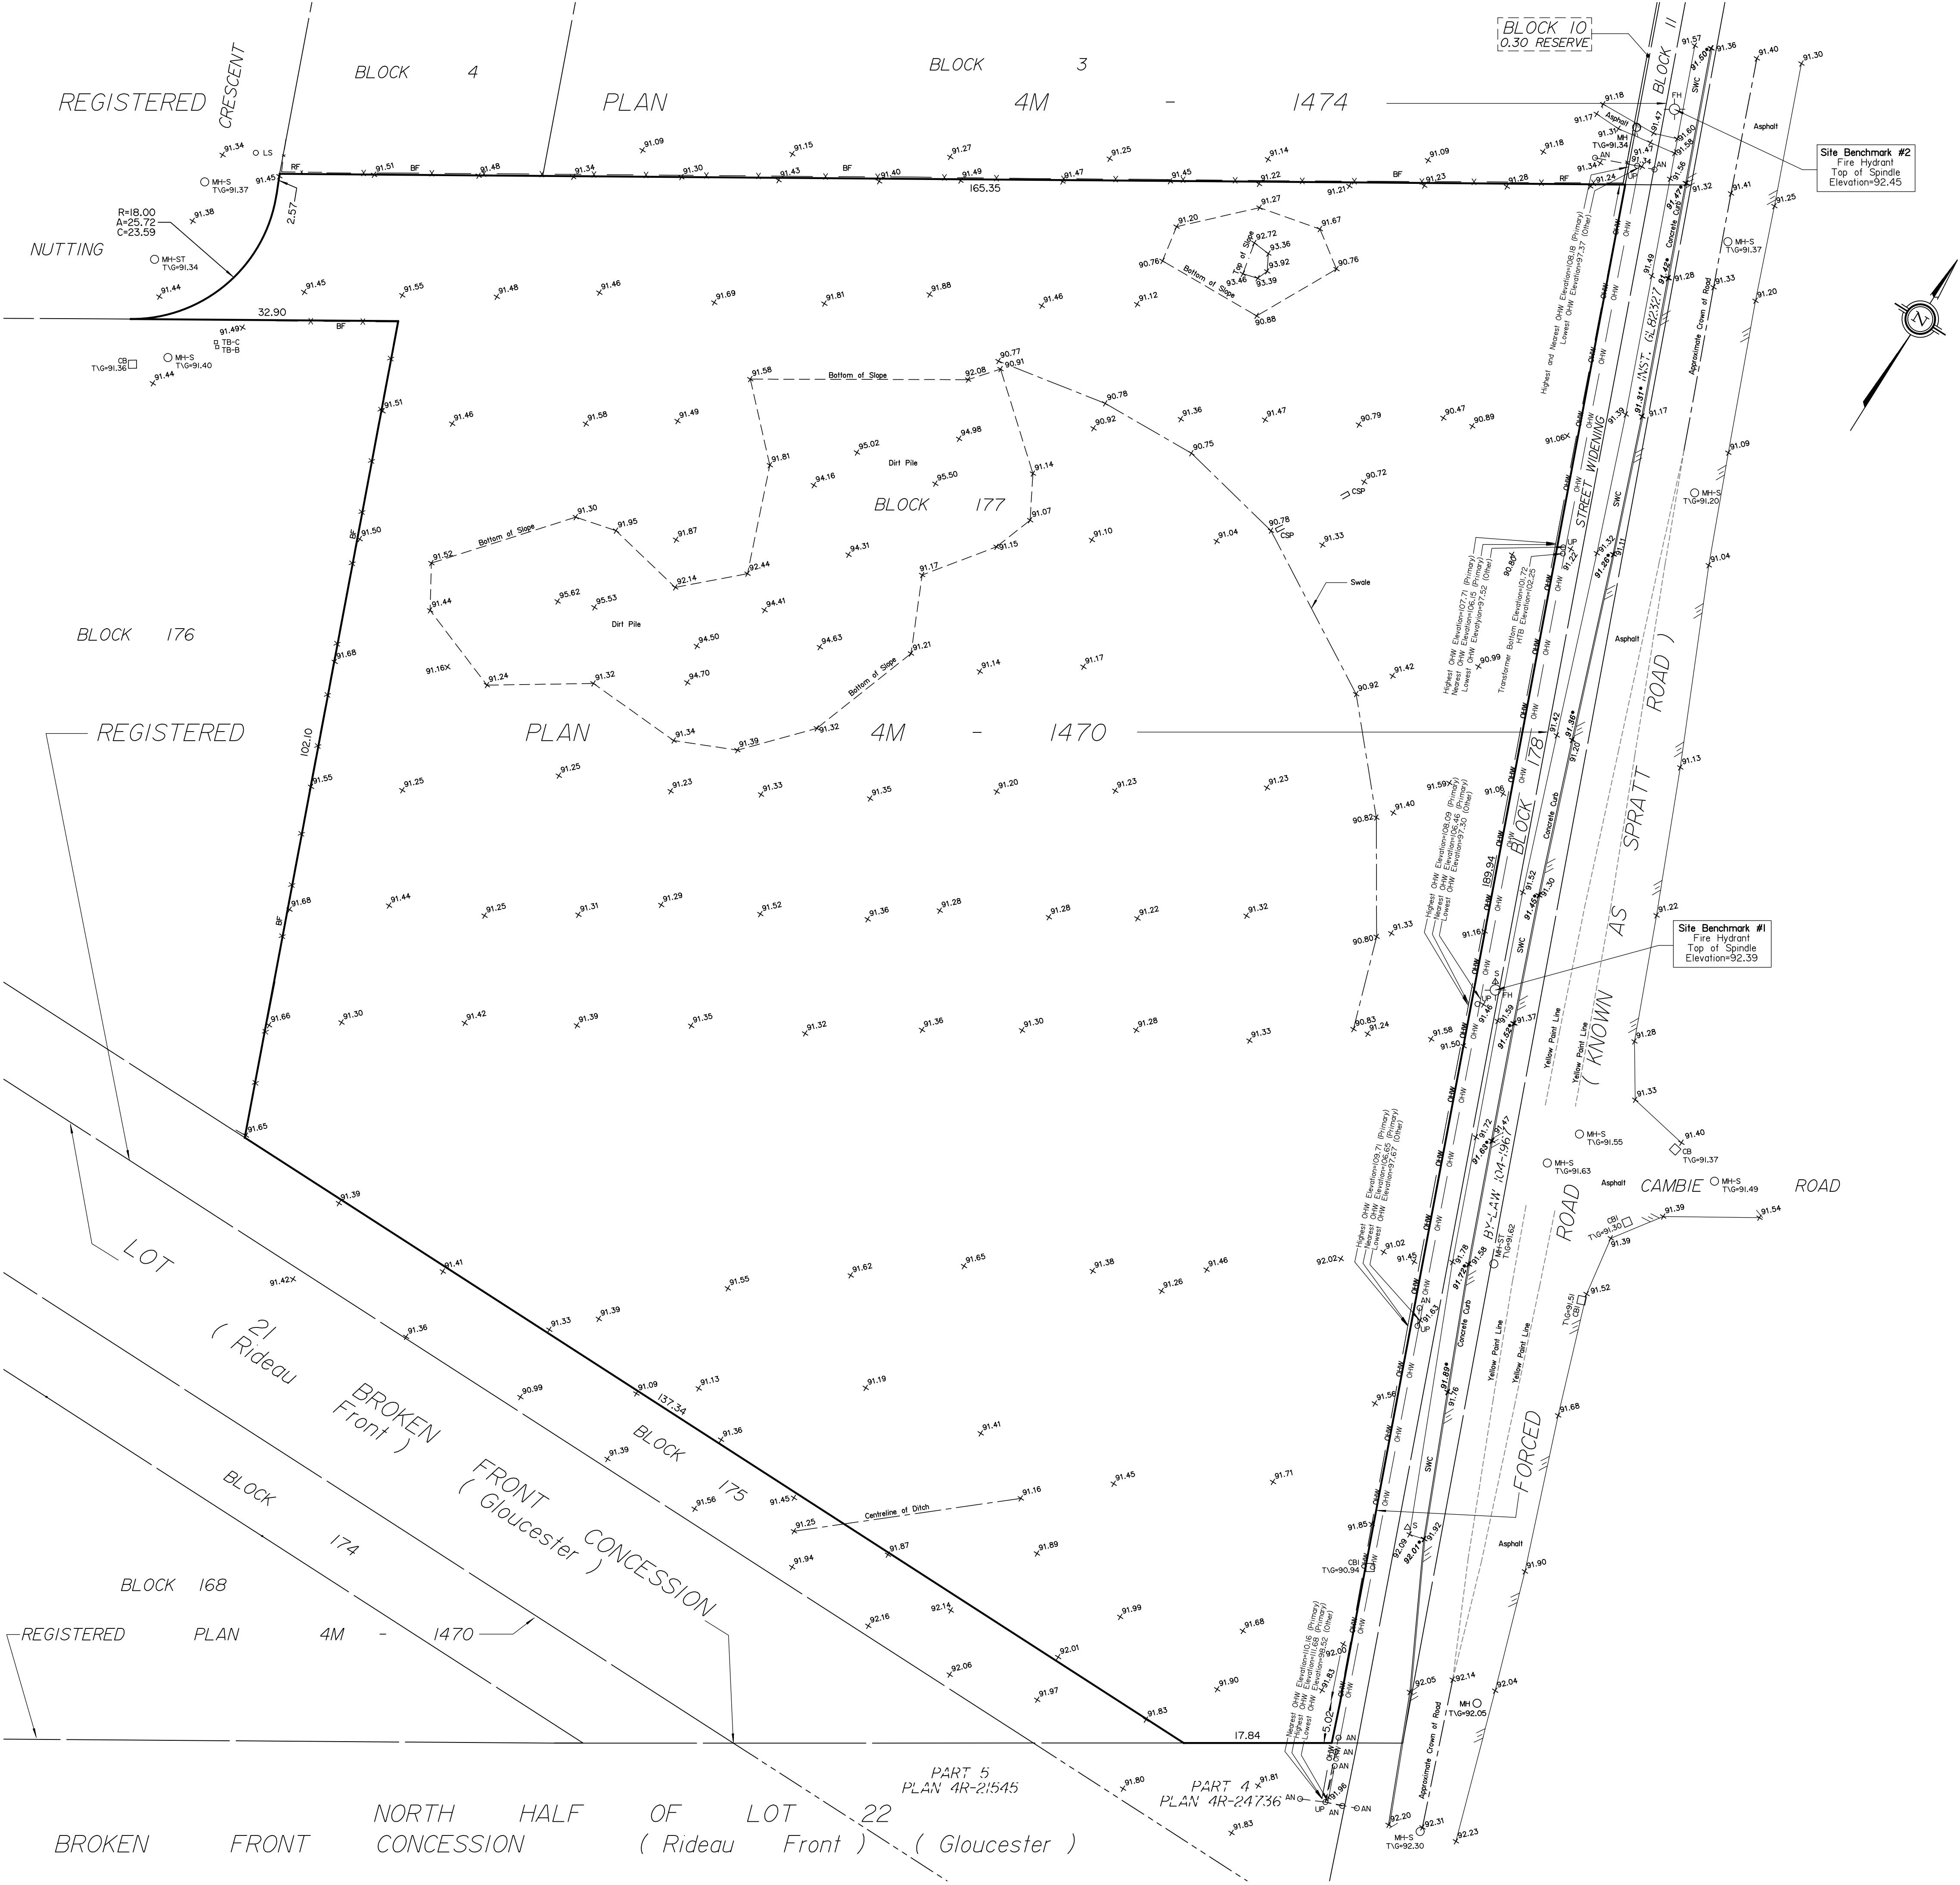

TOPOGRAPHIC SKETCH OF

4624 Spratt Road
CITY OF OTTAWA
Prepared by Annis, O'Sullivan, Vollebekk Ltd.
Scale 1 : 400

Metric
DISTANCES SHOWN ON THIS PLAN ARE IN METRES AND
CAN BE CONVERTED TO FEET BY DIVIDING BY 0.3048

Notes & Legend


Denotes	
○ FH	Fire Hydrant
○ MH-ST	Maintenance Hole (Storm Sewer)
○ MH-S	Maintenance Hole (Sanitary)
○ MH	Maintenance Hole (Unidentified)
— OHW	Overhead Wires
□ CB	Catch Basin
□ CBI	Catch Basin Inlet
CSP	Corrugated Steel Pipe
▢ TB-B	Bell Terminal Box
▢ TB-C	Cable Terminal Box
△ S	Sign
BF	Board Fence
RF	Rail Fence
SWC	Concrete Sidewalk
HTB	Hydro Transformer Bolt
○ UP	Utility Pole
○ AN	Anchor
○ LS	Light Standard
+ 65.00	Location of Elevations
+ 65.00*	Top of Concrete Curb Elevation

Caution
This is NOT a Plan of Survey and shall not be used
except for the purpose indicated in the title block.
Boundary information compiled from Registered Plans
4M-1470 and 4M-1474.

- ELEVATION NOTES**
1. Elevations shown are geodetic and are referred to the CGVD28 geodetic datum.
 2. It is the responsibility of the user of this information to verify that the job benchmark has not been altered or disturbed and that its relative elevation and description agrees with the information shown on this drawing.
- UTILITY NOTES**
1. This drawing cannot be accepted as acknowledging all of the utilities and it will be the responsibility of the user to contact the respective utility authorities for confirmation.
 2. Only visible surface utilities were located.
 3. A field location of underground plant by the pertinent utility authority is mandatory before any work involving breaking ground, probing, excavating etc.

WATERMAIN SCHEDULE				
Station	Description	Finished Grade	Top of Watermain	As Built Watermain
A 0+000.00	TEE	±91.53	±89.13	
0+008.52	DISTRICT METERING AREA CHAMBER W3	91.667	89.267	
0+020.00	TEE	91.598	89.194	
0+033.44	TEE	91.509	88.109	
0+035.65	VBEND	91.493	89.095	
0+036.15	VBEND	91.491	88.850	
0+038.21	VBEND	91.479	88.800	
0+038.71	VBEND	91.477	89.800	
0+040.71	VBEND	91.465	89.800	
0+041.21	VBEND	91.463	89.063	
0+043.01	11 BEND	91.453	89.053	
0+050.00	TEE	91.429	89.009	
0+060.00	TEE	91.261	88.947	
0+061.09	VBEND	91.262	88.940	
0+061.59	VBEND	91.263	88.800	
0+063.59	VBEND	91.266	88.800	
0+064.09	VBEND	91.267	88.867	
0+080.00	TEE	91.338	88.969	
0+082.53	HYD TEE	91.389	88.985	
0+084.50	VB	91.389	88.969	
0+090.98	TEE	91.315	88.915	
0+092.48	VBEND	91.298	88.898	
0+092.98	VBEND	91.292	89.600	
0+096.45	VBEND	91.313	89.600	
0+096.85	VBEND	91.316	88.920	
0+100.00	TEE	91.336	88.926	
0+109.20	TEE	91.345	88.945	
0+120.00	TEE	91.206	88.828	
0+122.12	TEE	91.205	88.805	
0+130.00	TEE	91.335	88.938	
0+140.66	45 BEND	91.519	89.119	
0+146.46	11 BEND	91.550	89.150	
0+153.43	45 BEND	91.552	89.152	
0+160.00	TEE	91.488	89.093	
0+180.00	TEE	91.337	88.917	
0+183.94	HYD TEE	91.282	88.882	
0+185.86	TEE	91.259	89.001	
0+200.00	TEE	91.344	89.031	
0+210.00	TEE	91.404	89.124	
0+217.85	11 BEND	91.581	89.197	
0+220.45	22 BEND	91.565	89.185	
0+222.43	45 BEND	91.566	89.199	
0+230.00	TEE	91.482	89.083	
0+240.00	TEE	91.333	88.930	
0+250.00	TEE	91.160	88.776	
0+252.20	TEE	91.143	88.743	
0+260.00	TEE	91.177	88.836	
0+269.21	HYD TEE	91.345	88.945	
0+273.36	TEE	91.355	88.955	
0+280.00	TEE	91.319	88.929	
0+300.00	TEE	91.270	88.870	
0+320.00	TEE	91.146	88.750	
0+328.78	TEE	91.112	88.700	
0+340.00	11 BEND	91.227	88.820	
0+353.01	HYD TEE	91.282	88.906	
0+356.13	TEE	91.306	88.976	
0+360.00	TEE	91.336	88.936	
0+362.06	TEE	91.351	88.951	
0+363.29	DISTRICT METERING AREA CHAMBER W3	91.354	88.954	
I 0+372.09	TEE	±91.70	±88.77	
E 0+000.00	CAP	91.639	89.239	
0+010.00	TEE	91.543	89.143	
0+020.00	TEE	91.481	89.081	
0+030.00	VB	91.550	89.150	
0+037.23	VB	91.439	89.039	
D 0+039.23	TEE	91.315	88.915	
J 0+000.00	CAP	91.675	89.337	
0+046.91	VB	91.378	89.074	
H 0+050.17	TEE	91.351	88.951	

Pipe Interference Table			
Crossing No.	PIPE 1	PIPE 2	Clearance
1	SAN Bottom 88.56	STM Top 87.95	0.61
2	WTR Bottom 88.57	STM Top 87.93	0.64
3	STM Bottom 89.52	STM Top 87.64	1.88
4	STM Bottom 89.48	WTR Top 88.94	0.54
5	STM Bottom 89.50	WTR Top 88.86	0.64
6	WTR Bottom 88.59	STM Top 88.06	0.53
7	SAN Bottom 88.49	STM Top 88.03	0.46
8	STM Bottom 89.37	WTR Top 88.81	0.56
9	SAN Bottom 88.58	STM Top 88.08	0.50
10	WTR Bottom 89.39	STM Top 88.10	1.29
11	WTR Bottom 87.99	STM Top 87.43	0.56
12	WTR Bottom 88.94	STM Top 87.51	1.43
13	SAN Bottom 88.16	STM Top 87.90	0.25
14	WTR Bottom 88.59	SAN Top 89.06	0.53
15	WTR Bottom 89.39	SAN Top 88.85	0.54
16	WTR Bottom 88.97	SAN Top 88.30	0.67

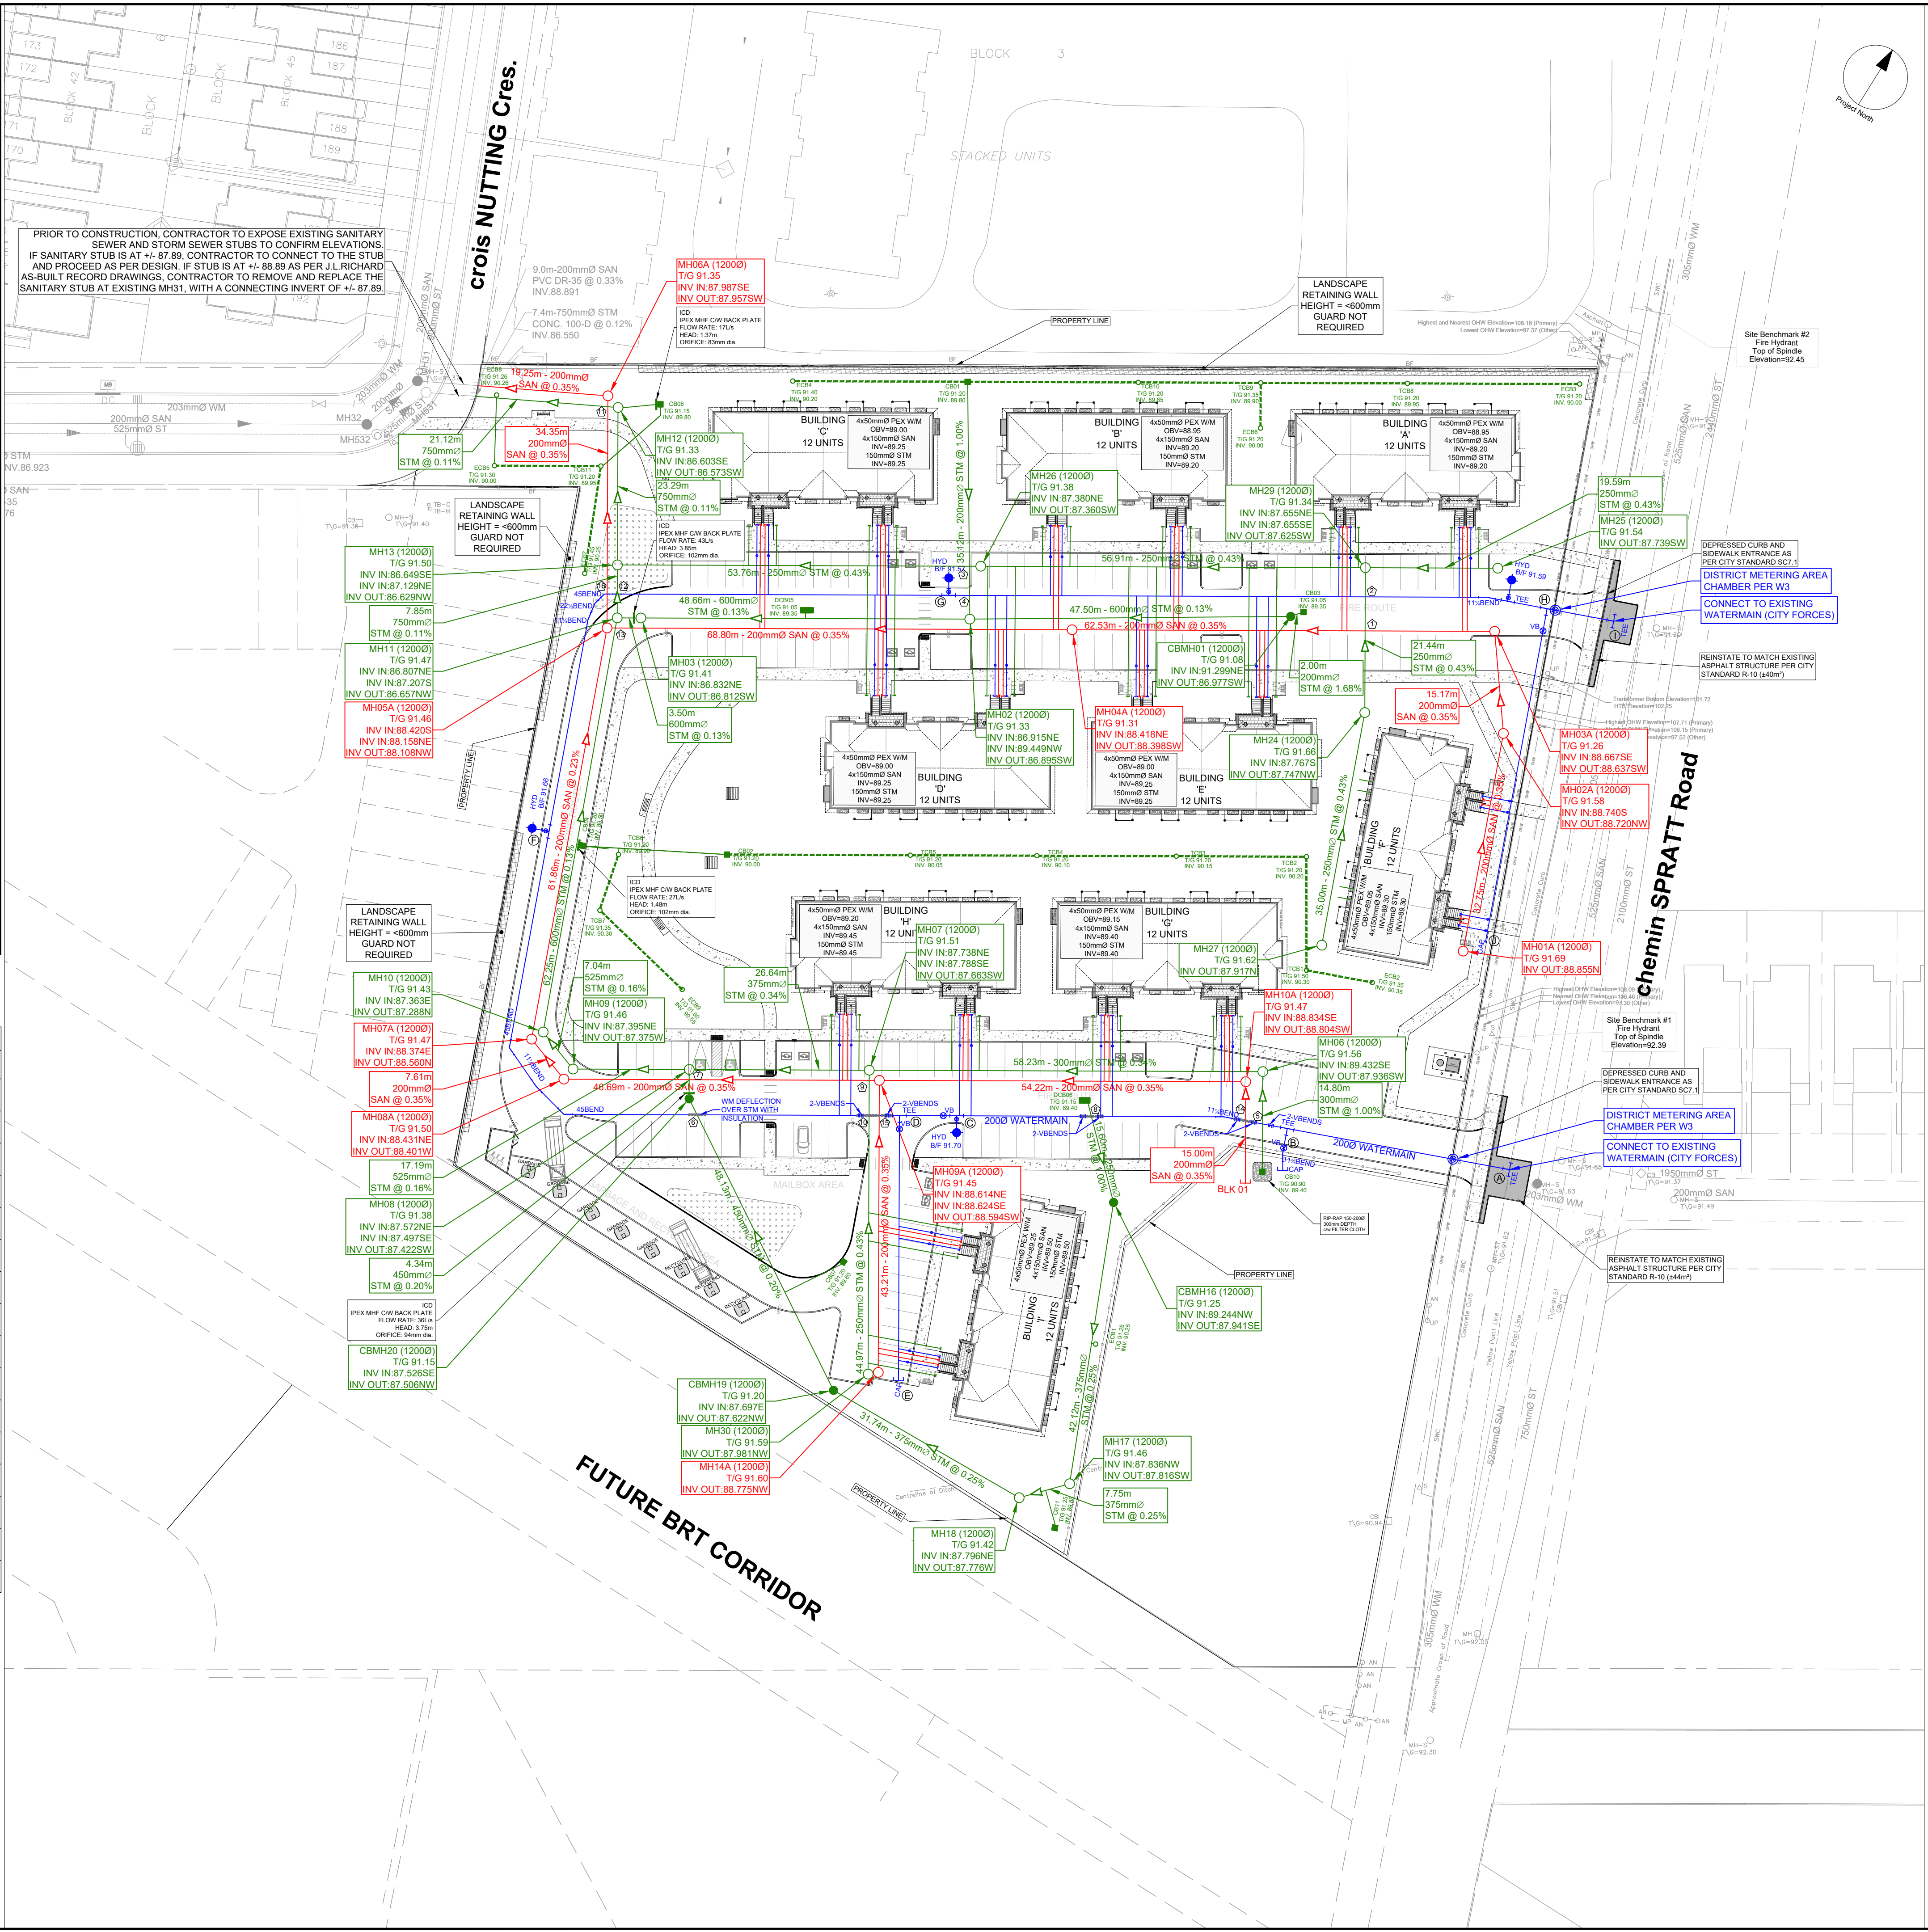

CLIENT

CLARIDGE HOMES

210 Gladstone Ave, Ottawa, On K0P 0Y6

COPYRIGHT

This drawing has been prepared solely for the intended use, thus any reproduction or distribution for any purpose other than authorized by Arcadis is forbidden. Written dimensions shall have precedence over scaled dimensions. Contractors shall verify and be responsible for all dimensions and conditions on the job, and Arcadis shall be informed of any variations from the dimensions and conditions shown on the drawing. Shop drawings shall be submitted to Arcadis for general conformance before proceeding with fabrication.

Arcadis Professional Services (Canada) Inc.

Formerly IBI Group Professional Services (Canada) Inc.

ISSUES

No.	DESCRIPTION	DATE
5	SUBMISSION No.1 FOR CITY REVIEW	2026-03-30
6	SUBMISSION No.2 FOR CITY REVIEW	2026-08-20
7		
8		

SEE 010, FOR NOTES, LEGEND, CB TABLE, STREET SECTIONS AND DETAILS

1:500

0 5 10 15 20 25m

SEAL

PROJECT

4624 SPRATT ROAD

4624 SPRATT ROAD

PROJECT NO:

30260954

DRAWN BY:

EH/DD

CHECKED BY:

A.S.

PROJECT MGR:

R.M.

APPROVED BY:

R.M.

SHEET TITLE

GENERAL PLAN OF SERVICES

SHEET NUMBER

C-001

ISSUE


2

File Location: C:\Users\l0554\Documents\4624 Spratt RefProject Files\10_WIPO4_Civil\Sheets\C-001 GENERAL PLAN OF SERVICES.dwg Plotter: August 24, 2026 10:26:26 AM by Dore, Denis

D07-12-26-0026

Appendix B

- **RSDC Phase 9 – Figure 3.1 Water Servicing Plan**
- **City of Ottawa Boundary Conditions**
- **Watermain Demand Calculation Sheet**
- **FUS Fire Flow Requirement Calculation**
- **Modeling Output Files**

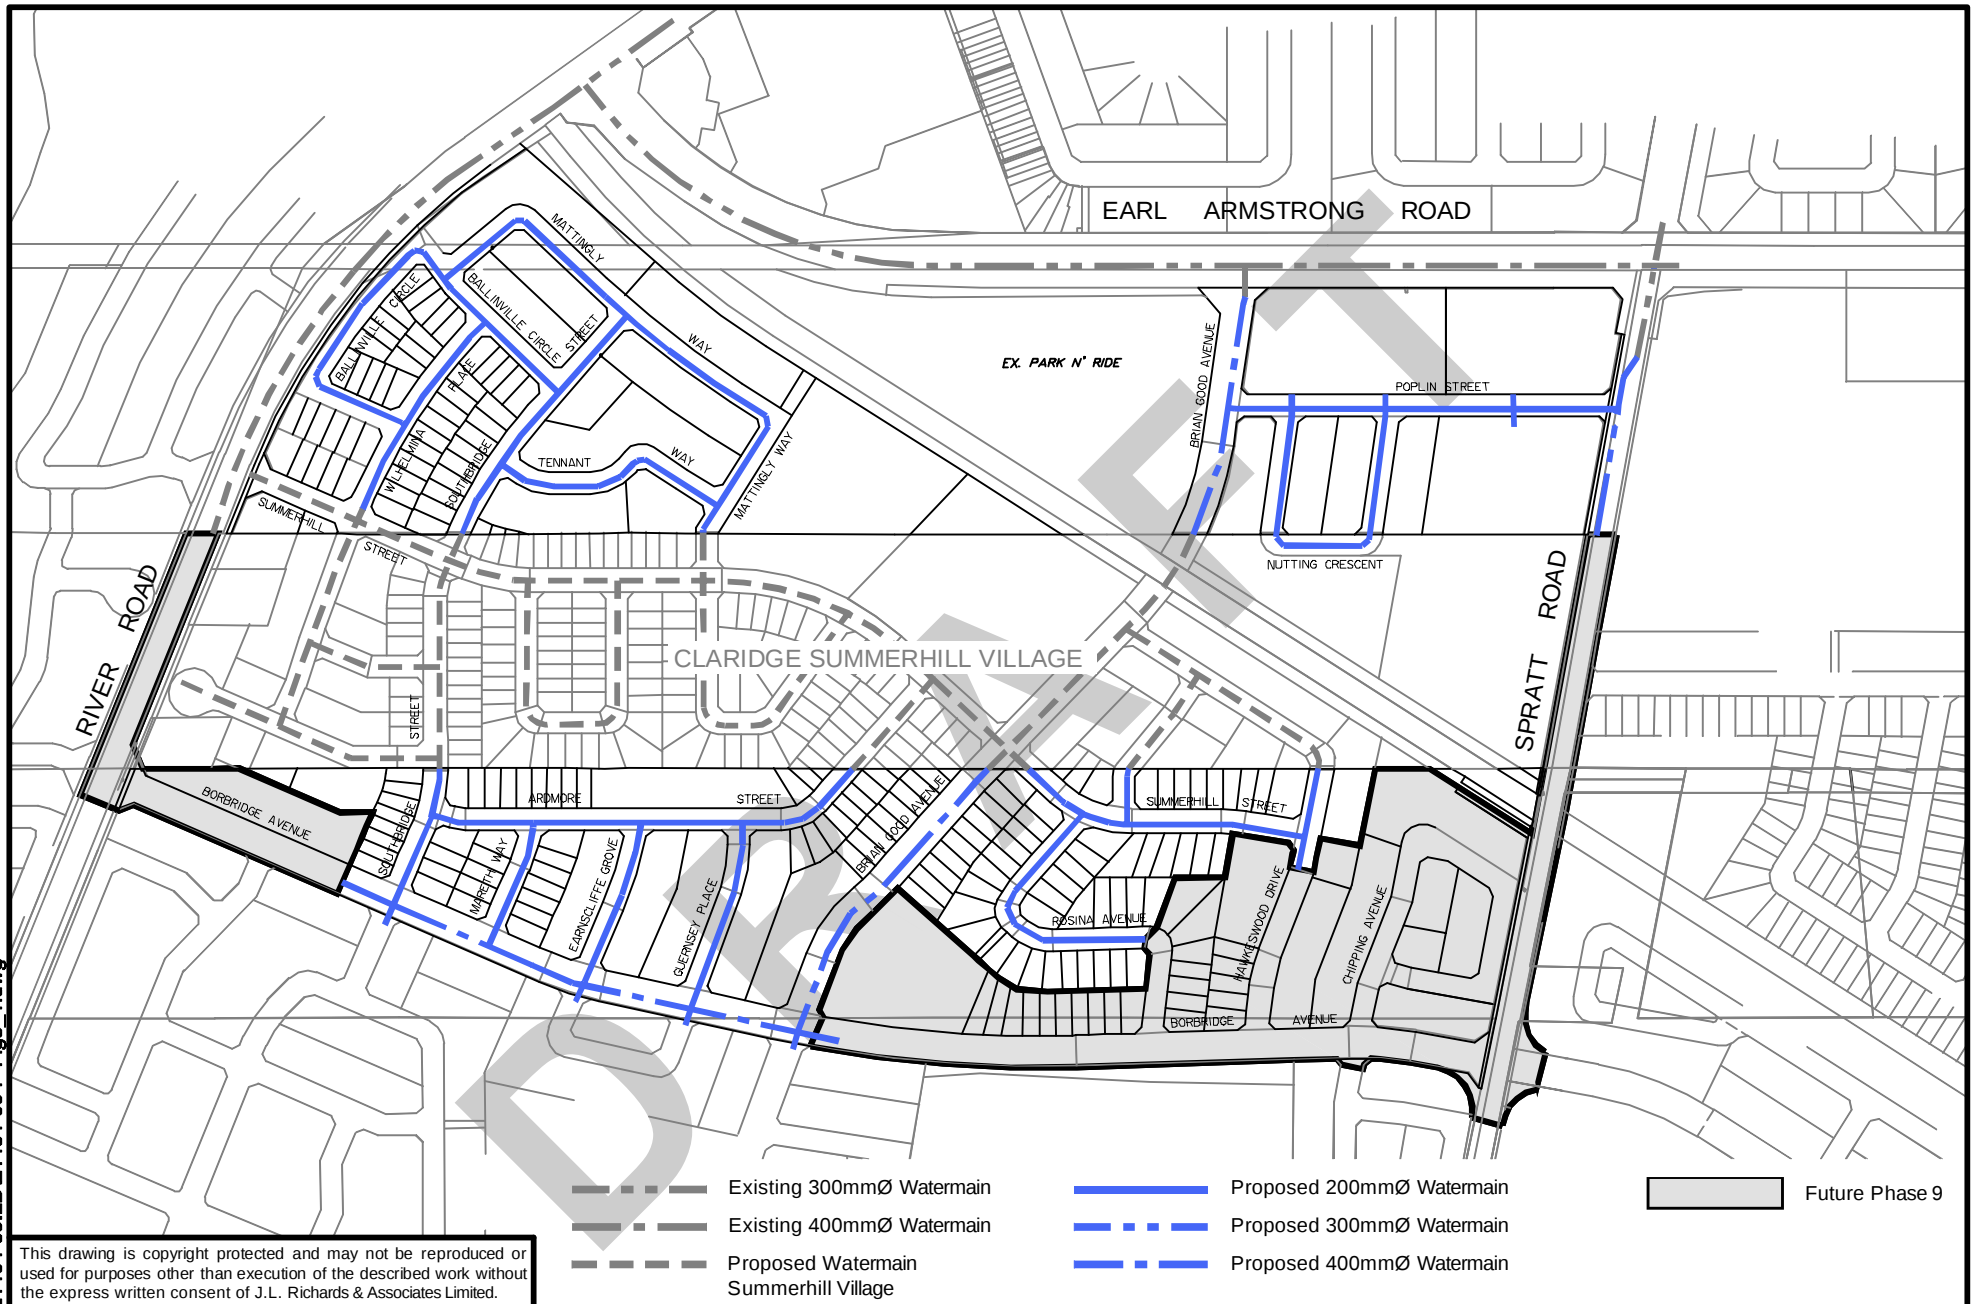

This drawing is copyright protected and may not be reproduced or used for purposes other than execution of the described work without the express written consent of J.L. Richards & Associates Limited.

J.L. Richards
ENGINEERS-ARCHITECTS-PLANNERS

J.L. Richards & Associates Limited
864 Lady Ellen Place
Ottawa, ON Canada
K1Z 5M2
Tel: 613 728 3571
Fax: 613 728 6012

PROJECT:
**RIVERSIDE SOUTH
PHASE 9**
CITY OF OTTAWA

DRAWING:
**WATER SERVICING
PLAN**

DESIGN: J.L.P.
DRAWN: T.B.
CHECKED: J.L.P.
PLOTTED: Oct09,2012

DRAWING NO.:
FIGURE 3.1
JLR NO:
21464-09

Boundary Conditions 4624 Spratt Road

Provided Information

Scenario	Demand	
	L/min	L/s
Average Daily Demand	63	1.05
Maximum Daily Demand	158	2.63
Peak Hour	347	5.78
Fire Flow Demand #1	14,000	233.33

Location



Results – Existing Conditions

Connection 1 – Spratt Rd.

Demand Scenario	Head (m)	Pressure ¹ (psi)
Maximum HGL	130.8	55.8
Peak Hour	125.0	47.6
Max Day plus Fire 1	123.1	44.8

Ground Elevation = 91.5 m

Connection 2 – Nutting Cres.

Demand Scenario	Head (m)	Pressure ¹ (psi)
Maximum HGL	130.8	56.5
Peak Hour	125.0	48.3
Max Day plus Fire 1	106.7	22.2

Ground Elevation = 91.1 m

Results – SUC Zone Reconfiguration**Connection 1 – Spratt Rd.**

Demand Scenario	Head (m)	Pressure ¹ (psi)
Maximum HGL	147.3	79.3
Peak Hour	145.4	76.6
Max Day plus Fire 1	141.5	71.0

Ground Elevation = 91.5 m

Connection 2 – Nutting Cres.

Demand Scenario	Head (m)	Pressure ¹ (psi)
Maximum HGL	147.3	80.0
Peak Hour	145.4	77.3
Max Day plus Fire 1	125.1	48.4

Ground Elevation = 91.1 m

Notes

1. As per the Ontario Building Code in areas that may be occupied, the static pressure at any fixture shall not exceed 552 kPa (80 psi.) Pressure control measures to be considered are as follows, in order of preference:
 - a. If possible, systems to be designed to residual pressures of 345 to 552 kPa (50 to 80 psi) in all occupied areas outside of the public right-of-way without special pressure control equipment.
 - b. Pressure reducing valves to be installed immediately downstream of the isolation valve in the home/ building, located downstream of the meter so it is owner maintained.

Disclaimer

The boundary condition information is based on current operation of the city water distribution system. The computer model simulation is based on the best information available at the time. The operation of the water distribution system can change on a regular basis, resulting in a variation in boundary conditions. The physical properties of watermains deteriorate over time, as such must be assumed in the absence of actual field test data. The variation in physical watermain properties can therefore alter the results of the computer model simulation. Fire Flow analysis is a reflection of available flow in the watermain; there may be additional restrictions that occur between the watermain and the hydrant that the model cannot take into account.



NODE	RESIDENTIAL						NON-RESIDENTIAL (ICI)			AVERAGE DAILY DEMAND (l/s)			MAXIMUM DAILY DEMAND (l/s)			MAXIMUM HOURLY DEMAND (l/s)			FIRE DEMAND (l/min)
	SINGLE FAMILY UNITS	Townhouse	3 bedroom UNITS	2 bedroom UNITS	1 bedroom UNITS	POPULATION	INDUST. (ha)	COMM. (ha)	INSTIT. (ha)	RESIDENTIAL	ICI	TOTAL	RESIDENTIAL	ICI	TOTAL	RESIDENTIAL	ICI	TOTAL	
J10																			
J12				36		75.60				0.25		0.25	0.61		0.61	1.35		1.35	
J14				24		50.40				0.16		0.16	0.41		0.41	0.90		0.90	
J16																			
J18																			
J20																			
J22																			
J24				12				0.31			0.09	0.09		0.13	0.13		0.24	0.24	
J26																			
J28				12		25.20				0.08		0.08	0.20		0.20	0.45		0.45	
J30				12		25.20				0.08		0.08	0.20		0.20	0.45		0.45	
J38				12		25.20				0.08		0.08	0.20		0.20	0.45		0.45	
TOTAL				108		201.60		0.31		0.65	0.09	0.74	1.63	0.13	1.77	3.59		3.84	

ASSUMPTIONS									
POPULATION DENSITY			WATER DEMAND RATES			PEAKING FACTORS			FIRE DEMANDS
Single Family	3.4 persons/unit	2 Bedroom Units	2.1 persons/unit	Residential	280 l/cap/day	Maximum Daily	Residential	2.5 x avg. day	Single Family 10,000 l/min (166.7 l/s)
Townhouse	2.7 persons/unit	1 Bedroom Units	1.8 persons/unit				Commercial	1.5 x avg. day	Semi Detached & Townhouse 10,000 l/min (166.7 l/s)
3 Bedroom Units	3.1 persons/unit			Commercial Shopping Center	2,500 L/(1000m2)/day	Maximum Hourly	Residential	2.2 x max. day	
							Commercial	1.8 x max. day	Medium Density 15,000 l/min (250 l/s)

**ARCADIS PROFESSIONAL SERVICES (CANADA) INC.**

500-333 Preston Street
Ottawa, Ontario K1S 5N4 Canada
arcadis.com

FIRE UNDERWRITERS SURVEY

4624 Spratt Road | Claridge Homes
135856 6.0 | Rev #2 | 2026-07-06
Prepared By: AS | Checked By: RM

STEP	Contents	Description	Adjustment Factor	Result
1	Building E (2-storey)	1st Floor Area	419	419 m2
		2nd Floor Area	418	418 m2
	Total Effective Floor Area	(Storage space exceeding 3m in height, floor area X 3)		837 m2
2	Type of Construction	Type V Wood Frame 1.5 Type III Ordinary Construction 1.0 Type II Noncombustible Construction 0.8 Type I Fire Resistive Construction 0.6	Type V Wood Frame 1.5	
3	Required Fire Flow	RFF = $220C\sqrt{A}$, rounded to nearest 1000 L/min		10000 L/min
4	Occupancy and Contents	Noncombustible Contents -25% Limited Combustible Contents -15% Combustible Contents 0% Free Burning Contents 15% Rapid Burning Contents 25%	Limited Combustible Contents -15%	-1500 L/min
				8500 L/min
5	Automatic Sprinkler Protection	Automatic Sprinkler Conforming to NFPA 13 -30%	Yes -30%	-2550 L/min
		Standard Water Supply for both the system and Fire Department Hose Lines -10%	Yes -10%	-850 L/min
		Fully Supervised System -10%	No	
	Total Sprinkler Adjustment			-3400 L/min
6	Exposure Adjustment	Based on Table 6 Exposure Adjustment Charges for Subject Building		
	North	Separation (m) 28.0	With unprotected opening 10%	850 L/min
		Length X Height Factor (m.storeys) 212.55		
		Construction Type Type V		
	South	Separation (m) 7.5	With unprotected opening 20%	1700 L/min
		Length X Height Factor (m.storeys) 212.55		
		Construction Type Type V		
	East	Separation (m) 6	With unprotected opening 19%	1615 L/min
		Length X Height Factor (m.storeys) 84.5		
		Construction Type Type V		
	West	Separation (m) 7.2	With unprotected opening 19%	1615 L/min
		Length X Height Factor (m.storeys) 84.5		
		Construction Type Type V		
	Total Exposure Adjustment			5780 L/min
7	Total Required Fire Flow			10880 L/min
		Rounded to Nearest 1000 L/min		11000 L/min
				183 L/s

Notes 1. Fire flow calculation are based on Fire Underwriters Survey version 2020.

2. If any vertical opening in the building are unprotected (e.g. interconnected floor spaces, elevators etc.), consider the two largest adjoining floor area plus 50% of all floors immediately above them up to a maximum of eight.

Average Day

		ID	Demand (L/s)	Elevation (m)	Head (m)	Pressure (kPa)
1	☐	J10	0.00	91.40	130.80	386.09
2	☐	J12	0.25	91.30	130.80	387.07
3	☐	J14	0.16	91.35	130.80	386.58
4	☐	J16	0.16	91.50	130.80	385.11
5	☐	J18	0.00	91.25	130.80	387.56
6	☐	J20	0.00	91.55	130.80	384.62
7	☐	J22	0.00	91.35	130.80	386.58
8	☐	J24	0.09	91.50	130.80	385.11
9	☐	J26	0.00	91.60	130.80	384.13
10	☐	J28	0.08	91.40	130.80	386.09
11	☐	J30	0.08	91.60	130.80	384.13
12	☐	J36	0.00	91.50	130.80	385.11
13	☐	J38	0.08	91.75	130.80	382.66

Max Day + Fire Flow

		ID	Static Demand (L/s)	Static Pressure (kPa)	Static Head (m)	Fire-Flow Demand (L/s)	Residual Pressure (kPa)	Hydrant Available Flow (L/s)	Hydrant Pressure at Available Flow (kPa)
1	☐	J12	0.61	311.61	123.10	183.30	287.10	510.33	149.96
2	☐	J14	0.41	311.12	123.10	183.30	235.48	276.53	149.96
3	☐	J18	0.00	312.10	123.10	183.30	222.74	253.05	149.96
4	☐	J22	0.00	311.12	123.10	183.30	236.13	277.37	149.96

Peak Hour Pipe Report

		ID	From Node	To Node	Length (m)	Diameter (mm)	Roughness	Flow (L/s)	Velocity (m/s)	Headloss (m)	HL/1000 (m/k-m)	Status	Flow Reversal Count
1	☐	P11	CONN1	J10	1.00	204.00	110.00	2.47	0.08	0.00	0.06	Open	0
2	☐	P13	J10	J12	19.07	204.00	110.00	2.47	0.08	0.00	0.06	Open	0
3	☐	P15	J12	J14	83.80	204.00	110.00	0.67	0.02	0.00	0.01	Open	0
4	☐	P17	J14	J16	47.22	204.00	110.00	-0.23	0.01	0.00	0.00	Open	0
5	☐	P19	J16	J18	36.85	204.00	110.00	-0.23	0.01	0.00	0.00	Open	0
6	☐	P21	J18	J20	31.38	204.00	110.00	-0.23	0.01	0.00	0.00	Open	0
7	☐	P23	J20	J22	50.54	204.00	110.00	-0.23	0.01	0.00	0.00	Open	0
8	☐	P25	J22	J28	8.73	204.00	110.00	-0.23	0.01	0.00	0.00	Open	0
9	☐	P27	J28	J30	39.23	204.00	110.00	0.45	0.01	0.00	0.00	Open	0
10	☐	P29	J28	J24	57.54	204.00	110.00	-1.13	0.03	0.00	0.01	Open	0
11	☐	P31	J24	J26	16.68	204.00	110.00	-1.37	0.04	0.00	0.02	Open	0
12	☐	P39	CONN3	J36	1.00	204.00	110.00	1.37	0.04	0.00	0.02	Open	0
13	☐	P41	J36	J26	18.28	204.00	110.00	1.37	0.04	0.00	0.02	Open	0
14	☐	P43	J12	J38	35.82	204.00	110.00	0.45	0.01	0.00	0.00	Open	0

Peak Hour

		ID	Demand (L/s)	Elevation (m)	Head (m)	Pressure (kPa)
1	☐	J10	0.00	91.40	125.00	329.25
2	☐	J12	1.35	91.30	125.00	330.22
3	☐	J14	0.90	91.35	125.00	329.73
4	☐	J16	0.00	91.50	125.00	328.26
5	☐	J18	0.00	91.25	125.00	330.71
6	☐	J20	0.00	91.55	125.00	327.77
7	☐	J22	0.00	91.35	125.00	329.73
8	☐	J24	0.24	91.50	125.00	328.27
9	☐	J26	0.00	91.60	125.00	327.29
10	☐	J28	0.45	91.40	125.00	329.24
11	☐	J30	0.45	91.60	125.00	327.28
12	☐	J36	0.00	91.50	125.00	328.27
13	☐	J38	0.45	91.75	125.00	325.81

Peak Hour Pipe Report - SUC Reconfiguration

		ID	From Node	To Node	Length (m)	Diameter (mm)	Roughness	Flow (L/s)	Velocity (m/s)	Headloss (m)	HL/1000 (m/k-m)	Status	Flow Reversal Count
1	☐	P11	CONN1	J10	1.00	204.00	110.00	2.47	0.08	0.00	0.06	Open	0
2	☐	P13	J10	J12	19.07	204.00	110.00	2.47	0.08	0.00	0.06	Open	0
3	☐	P15	J12	J14	83.80	204.00	110.00	0.67	0.02	0.00	0.01	Open	0
4	☐	P17	J14	J16	47.22	204.00	110.00	-0.23	0.01	0.00	0.00	Open	0
5	☐	P19	J16	J18	36.85	204.00	110.00	-0.23	0.01	0.00	0.00	Open	0
6	☐	P21	J18	J20	31.38	204.00	110.00	-0.23	0.01	0.00	0.00	Open	0
7	☐	P23	J20	J22	50.54	204.00	110.00	-0.23	0.01	0.00	0.00	Open	0
8	☐	P25	J22	J28	8.73	204.00	110.00	-0.23	0.01	0.00	0.00	Open	0
9	☐	P27	J28	J30	39.23	204.00	110.00	0.45	0.01	0.00	0.00	Open	0
10	☐	P29	J28	J24	57.54	204.00	110.00	-1.13	0.03	0.00	0.01	Open	0
11	☐	P31	J24	J26	16.68	204.00	110.00	-1.37	0.04	0.00	0.02	Open	0
12	☐	P39	CONN3	J36	1.00	204.00	110.00	1.37	0.04	0.00	0.02	Open	0
13	☐	P41	J36	J26	18.28	204.00	110.00	1.37	0.04	0.00	0.02	Open	0
14	☐	P43	J12	J38	35.82	204.00	110.00	0.45	0.01	0.00	0.00	Open	0

Average Day - SUC Reconfiguration

		ID	Demand (L/s)	Elevation (m)	Head (m)	Pressure (kPa)
1	☐	J10	0.00	91.40	147.30	547.78
2	☐	J12	0.25	91.30	147.30	548.76
3	☐	J14	0.16	91.35	147.30	548.26
4	☐	J16	0.16	91.50	147.30	546.79
5	☐	J18	0.00	91.25	147.30	549.24
6	☐	J20	0.00	91.55	147.30	546.30
7	☐	J22	0.00	91.35	147.30	548.26
8	☐	J24	0.09	91.50	147.30	546.80
9	☐	J26	0.00	91.60	147.30	545.82
10	☐	J28	0.08	91.40	147.30	547.77
11	☐	J30	0.08	91.60	147.30	545.82
12	☐	J36	0.00	91.50	147.30	546.80
13	☐	J38	0.08	91.75	147.30	544.35

Max Day + Fire Flow - SUC Reconfiguration

		ID	Static Demand (L/s)	Static Pressure (kPa)	Static Head (m)	Fire-Flow Demand (L/s)	Residual Pressure (kPa)	Hydrant Available Flow (L/s)	Hydrant Pressure at Available Flow (kPa)
1	☐	J12	0.61	491.92	141.50	183.30	467.40	765.11	149.96
2	☐	J14	0.41	491.43	141.50	183.30	415.78	414.93	149.96
3	☐	J18	0.00	492.41	141.50	183.30	403.04	379.18	149.96
4	☐	J22	0.00	491.43	141.50	183.30	416.44	416.35	149.96


Peak Hour - SUC Reconfiguration

		ID	Demand (L/s)	Elevation (m)	Head (m)	Pressure (kPa)
1	☐	J10	0.00	91.40	145.40	529.16
2	☐	J12	1.35	91.30	145.40	530.13
3	☐	J14	0.90	91.35	145.40	529.63
4	☐	J16	0.00	91.50	145.40	528.16
5	☐	J18	0.00	91.25	145.40	530.61
6	☐	J20	0.00	91.55	145.40	527.67
7	☐	J22	0.00	91.35	145.40	529.63
8	☐	J24	0.24	91.50	145.40	528.17
9	☐	J26	0.00	91.60	145.40	527.19
10	☐	J28	0.45	91.40	145.40	529.14
11	☐	J30	0.45	91.60	145.40	527.18
12	☐	J36	0.00	91.50	145.40	528.18
13	☐	J38	0.45	91.75	145.40	525.71

Appendix C

- **RSDC Phase 9 Figure 4.1 Sanitary Servicing Plan**
- **RSDC Phase 9 Sanitary Drainage Plan**
- **RSDC Phase 9 Sanitary Sewer Design Sheet**
- **Sanitary Drainage Area Plan Drawing 400**
- **Sanitary Sewer Design Sheet**

File Location: V:\21464-09.LD\21464-09 P Fig4 1.dwg

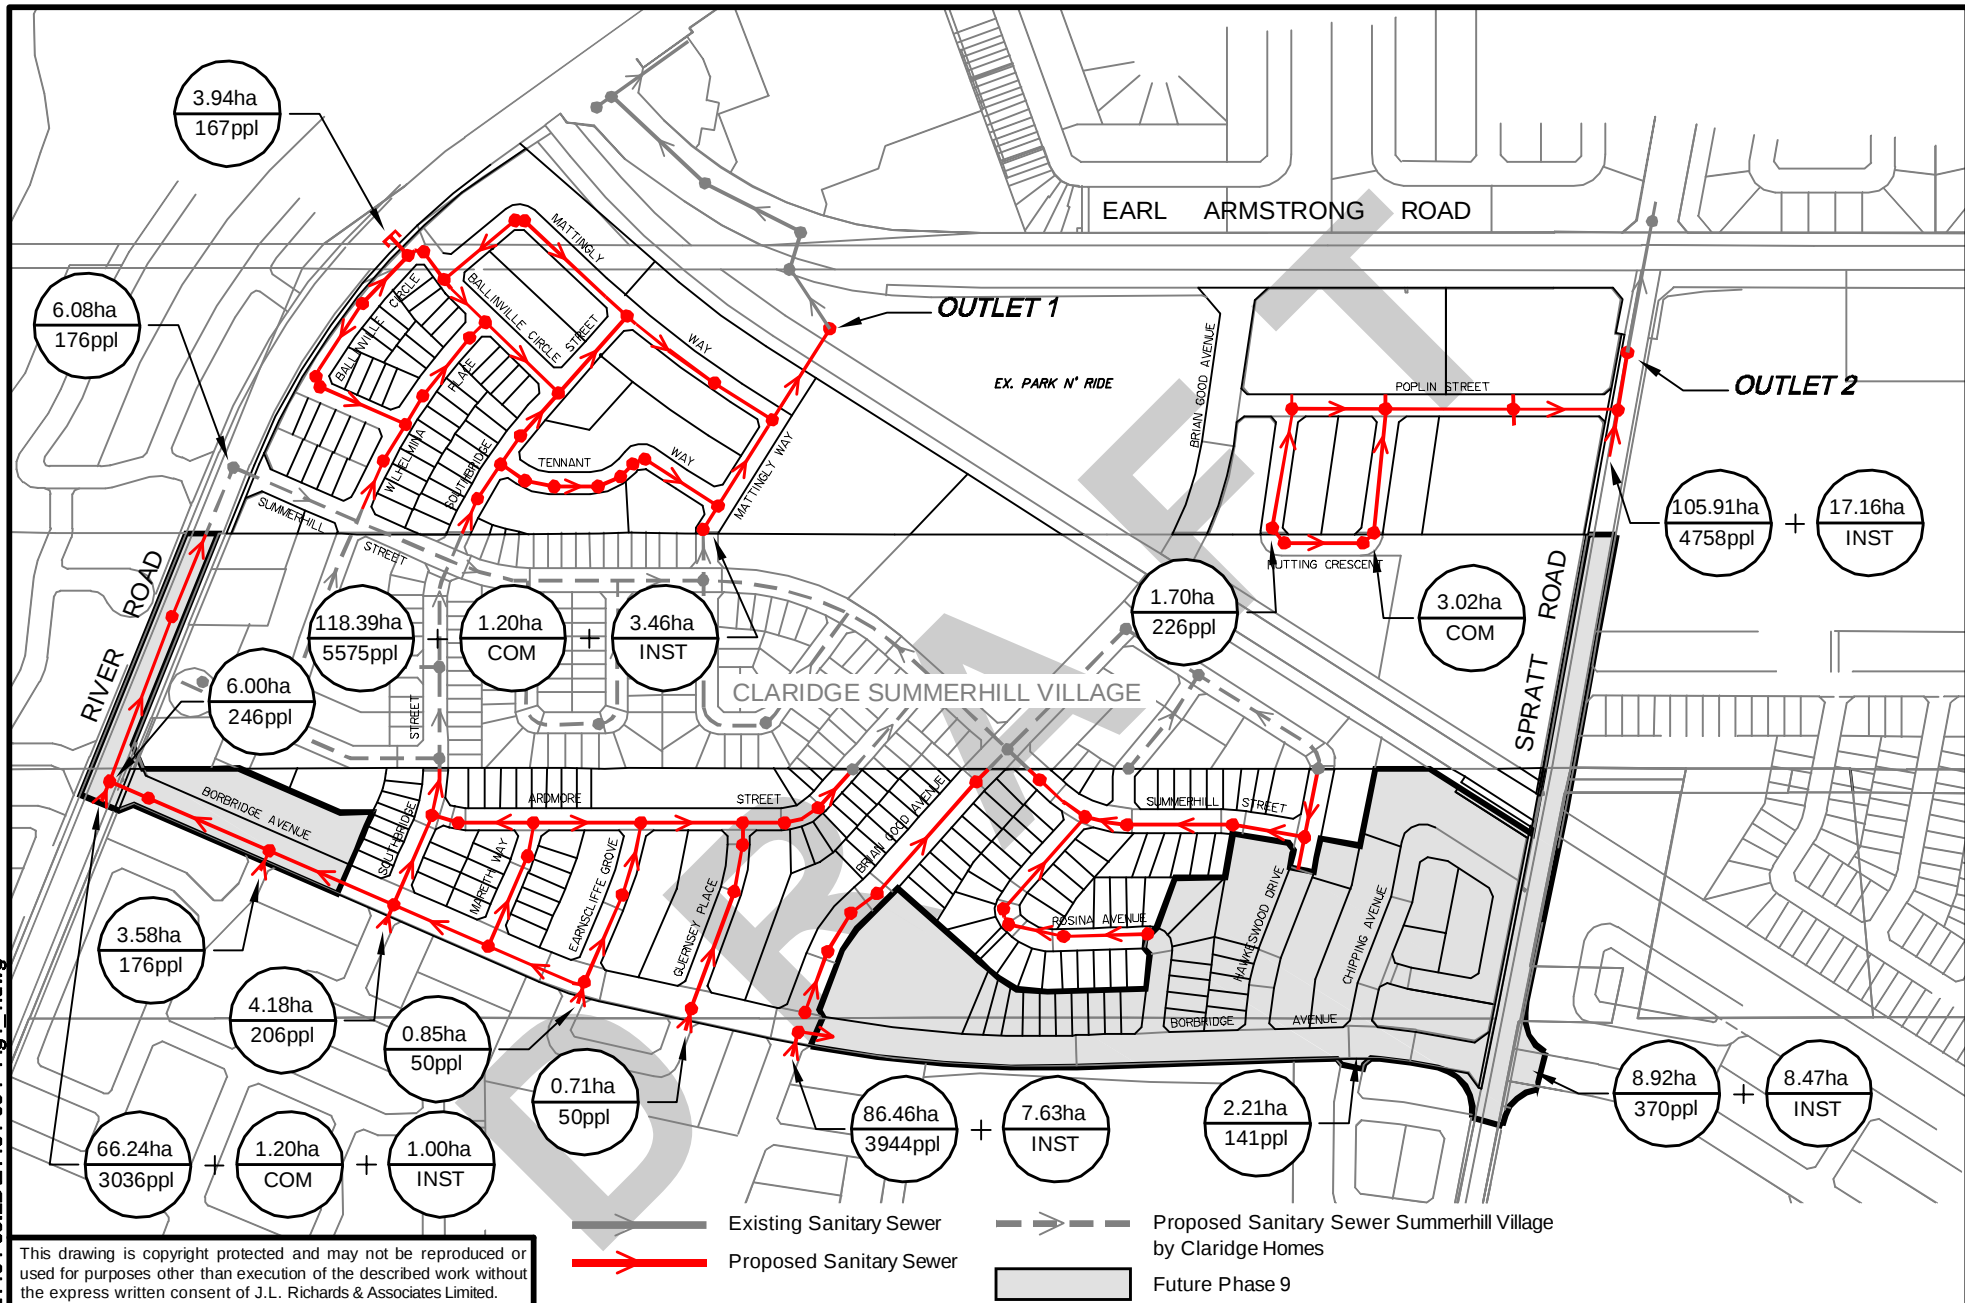


This drawing is copyright protected and may not be reproduced or used for purposes other than execution of the described work without the express written consent of J.L. Richards & Associates Limited.



J.L. Richards & Associates Limited
864 Lady Ellen Place
Ottawa, ON Canada
K1Z 5M2
Tel: 613 728 3571
Fax: 613 728 6012

PROJECT:
RIVERSIDE SOUTH
PHASE 9
CITY OF OTTAWA

DRAWING: SANITARY SERVICING PLAN	DESIGN: G.D.	DRAWING NO.: FIGURE 4.1
	DRAWN: T.B.	
	CHECKED: J.L.P.	
	PLOTTED: Oct09,2012	
		JLR NO: 21464-09

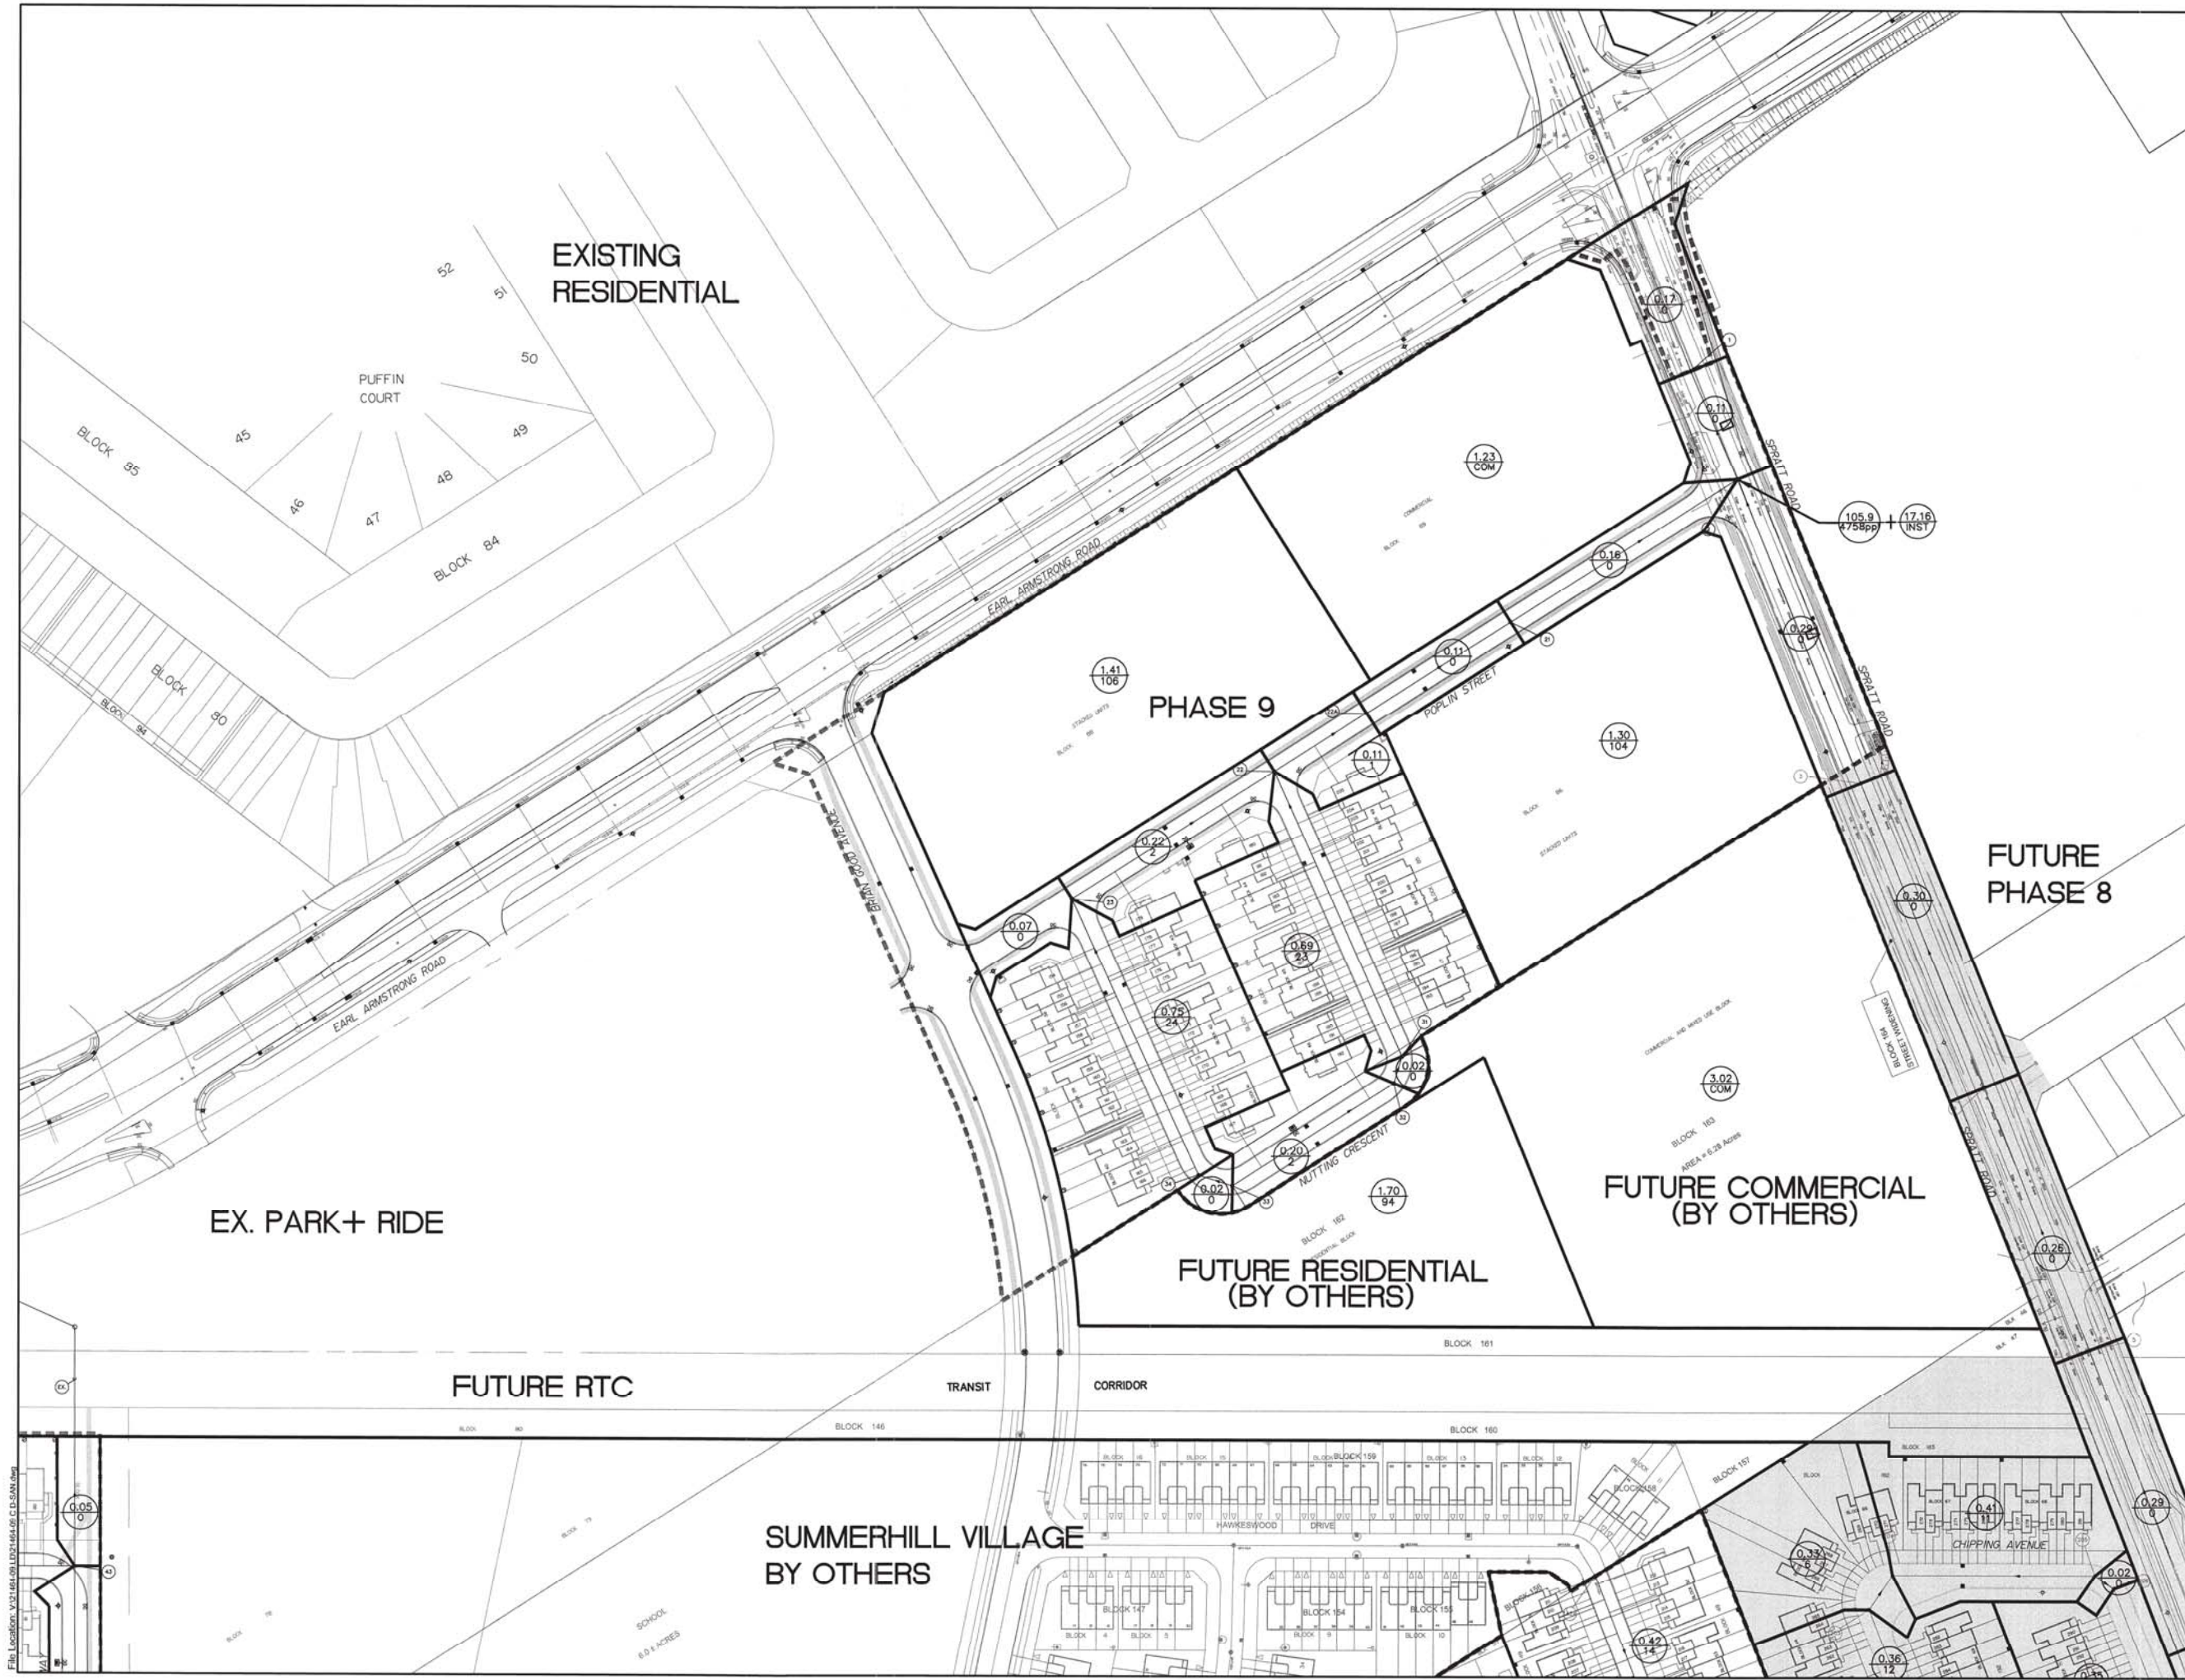

LEGEND

- PROPOSED FLOW CATCHBASIN
- PROPOSED TEE CATCHBASIN
- CATCH BASIN
- HYDRANT
- SANITARY SEWER & MANHOLE
- LOT NUMBER
- DRAINAGE BOUNDARY
- AREA IN HECTARES
NUMBER OF UNITS
- PHASING LIMIT

NO.	ISSUE	DATE
9	ISSUED FOR MYLARS	AUG. 23, 2012
8	REVISED STORM SEWER ON SPRATT ROAD AND STUBS ON POPLIN STREET	JUNE 27, 2012
7	ISSUED FOR CONSTRUCTION	MAY 30, 2012
6	REVISED PER CITY COMMENTS & LEGAL	MAY 18, 2012
5	REVISED PER CITY COMMENTS / TENDER	MAR. 05, 2012
4	REVISED PER CITY COMMENTS	DEC. 09, 2011
3	REVISED PER CITY COMMENTS	SEPT. 06, 2011
2	REVISED PER CITY COMMENTS & LEGAL	APR. 28, 2011
1	SUBMITTED TO CITY FOR REVIEW	OCT. 13, 2010

This drawing is copyright protected and may not be reproduced or used for purposes other than execution of the described work without the express written consent of J.L. Richards & Associates Limited.
SCALE: 1:1000

RIVERSIDE SOUTH DEVELOPMENT CORPORATION (RSDC)

J.L. Richards & Associates Limited
ENGINEERS ARCHITECTS PLANNERS
884 Lady Ellen Place
Ottawa, ON Canada
K1Z 5M2
Tel: 613 728 3571
Fax: 613 728 6012

PROFESSIONAL STAMP
J.L. Richards & Associates Limited
J.L. Richards
100056079
2012-09-23
PROVINCE OF ONTARIO

PROJECT NORTH

PROJECT: RIVERSIDE SOUTH PHASE 9

DRAWING: CITY OF OTTAWA
SANITARY DRAINAGE PLAN

DESIGN: G.D.
DRAWN: T.S.
CHECKED: J.P.
PLOTTED: Aug 23, 2012

DRAWING NO.: D2-SAN
JLR NO.: 21464-09




CITY OF OTTAWA
RIVERSIDE SOUTH DEVELOPMENT CORPORATION
RIVERSIDE SOUTH PHASE 9

SANITARY SEWER CALCULATION SHEET

DESIGN PARAMETERS Population Density (Singles) = 3.2 pers/unit Population Density (Stacks, Towns) = 2.4 pers/unit Population Density (Mixed) = 1.9 pers/unit Per Capita Flow (Residential) = 350 L/cap/d Commercial = 50,000 L/d/ha (Peaking Factor = 1.5) Institutional = 50,000 L/d/ha (Peaking Factor = 1.5) Light Industrial = 35,000 L/d/ha (Peaking Factor = Per MOE Graph) Infiltration (Residential) = 0.28 L/s/ha Manning's Coefficient, n = 0.013										LEGEND DENOTES FUTURE OR EXISTING SEWERS, AND EXTERNAL FLOWS		BY: G.C. Dumencu, EIT	PROJECT: Riverside South Development Corporation Riverside South Phase 9						CHECKED: J.L. Parraga, P. Eng.	LOCATION: City of Ottawa						JLR NO.: 21464-09	DATE: Oct-11	REVISED: Apr-11 Aug-11	REVISED: Dec-11 Feb-12	REVISED: May-12 Jun-12	REVISED: Sep-12 FINAL	
---	--	--	--	--	--	--	--	--	--	--	--	---------------------------------	---	--	--	--	--	--	--	------------------------------------	--	--	--	--	--	-----------------------------	------------------------	-------------------------------------	-------------------------------------	-------------------------------------	------------------------------------	--

STREET	PHASE	MH NUMBER		RESIDENTIAL										COMMERCIAL			INSTITUTIONAL			ICI		INFILTRATION			Peak Design Flow (L/s)	Qd/Qcap	SEWER DATA						UPSTREAM					DOWNSTREAM					REMARKS	CAPACITY OK?	
				NUMBER OF UNITS								CUMULATIVE		Peaking Factor	Pop. Flow (L/s)	Area (ha)	Cum. Area (L/s)	Comm. Flow (L/s)	Area (ha)	Cum. Area (L/s)	Peaking Factor	Institut. Flow (L/s)	Peak ICI Flow (L/s)	Total Area (ha)	Cum. Area (ha)	Infiltration Flow (L/s)	Dia. (mm)	Slope (%)	Q full (L/s)	V full (m/s)	V partial (m/s)	Length (m)	Prop. Centreline	Obvert Drop	Obvert	Invert	Cover	Prop. Centreline	Obvert Drop	Obvert	Invert	Cover	
		Singles	Towns	Stacks	Total Units	Pop. (people)	Area (ha)	Pop. (people)	Area (ha)	Pop. (people)	Area (ha)	Area (ha)	

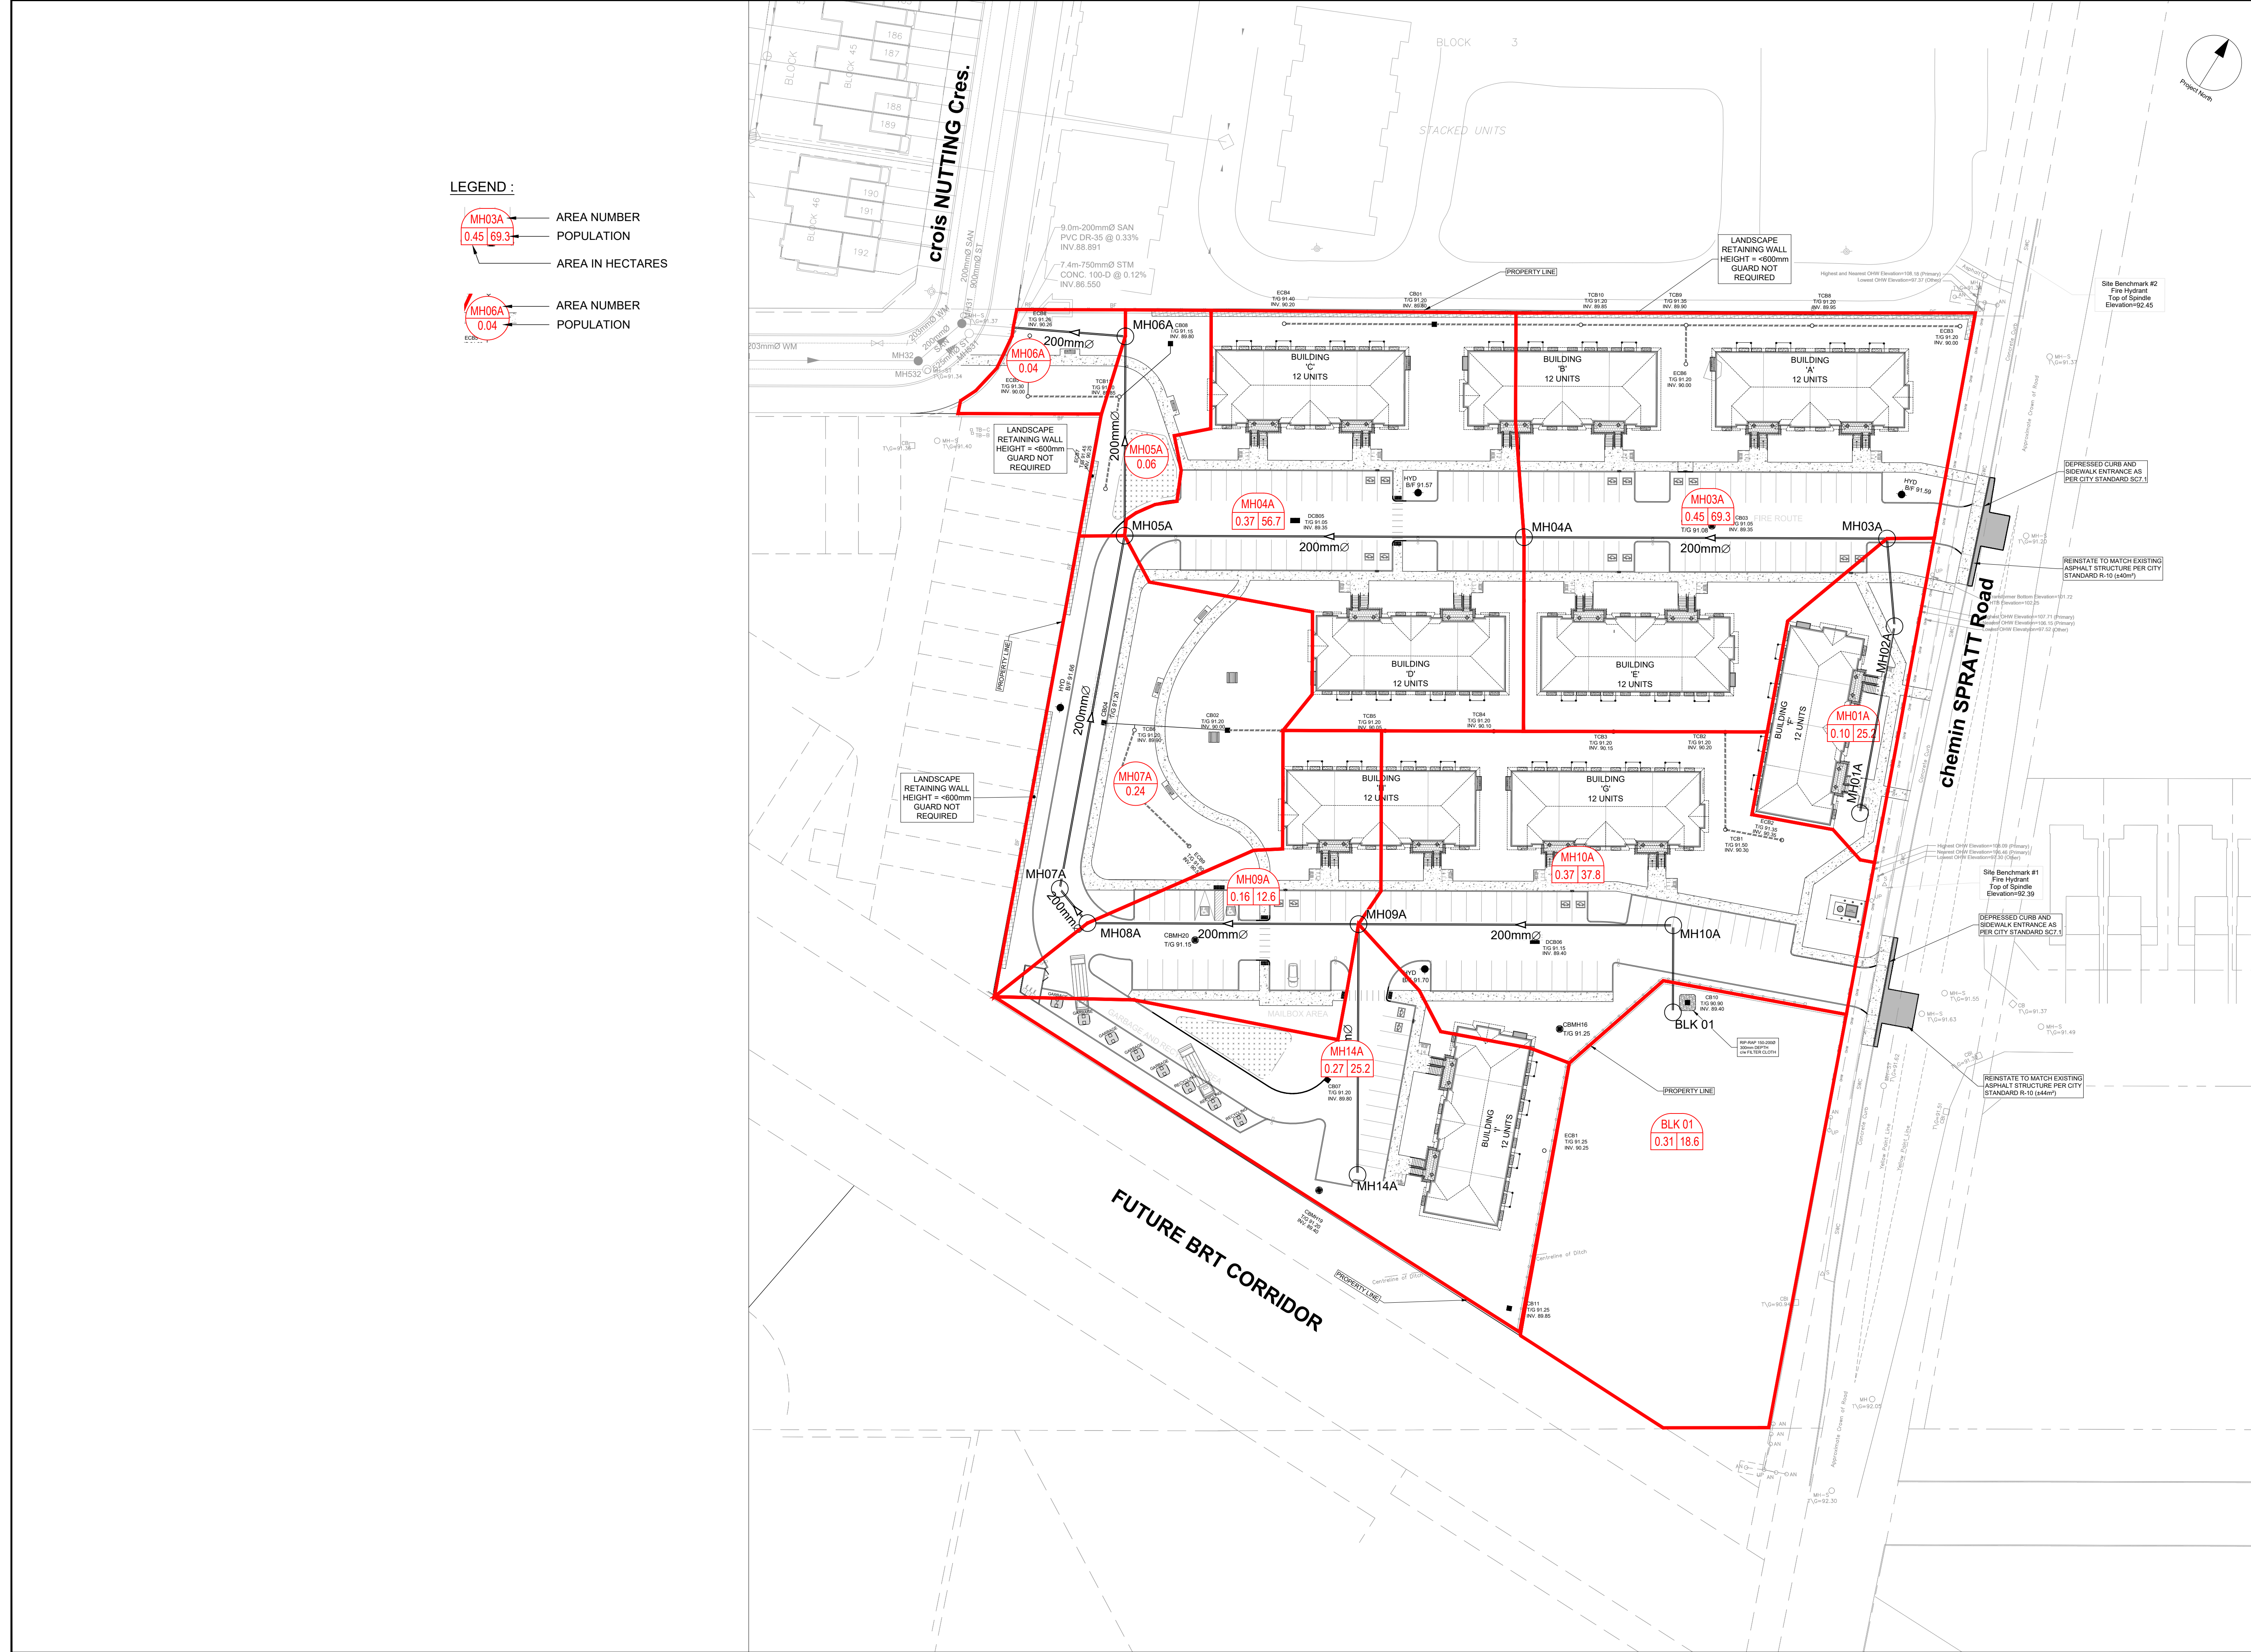

LEGEND :

MH03A
0.45 | 69.3

AREA NUMBER

POPULATION

AREA IN HECTARES

MH06A
0.04

AREA NUMBER

POPULATION

CLIENT

CLARIDGE HOMES



210 Gladstone Ave, Ottawa, ON K0P 0Y6

COPYRIGHT


This drawing has been prepared solely for the intended use, thus any reproduction or distribution for any purpose other than authorized by Arcadis is forbidden. Written dimensions shall have precedence over scaled dimensions. Contractors shall verify and be responsible for all dimensions and conditions on the job, and Arcadis shall be informed of any variations from the dimensions and conditions shown on the drawing. Shop drawings shall be submitted to Arcadis for general conformance before proceeding with fabrication.

Arcadis Professional Services (Canada) Inc.
formerly ISI Group Professional Services (Canada) Inc.

ISSUES

No.	DESCRIPTION	DATE
5	SUBMISSION No.1 FOR CITY REVIEW	2026-03-30
6	SUBMISSION No.2 FOR CITY REVIEW	2026-08-20
7		
8		

SEE 010, FOR NOTES, LEGEND, CB TABLE, STREET SECTIONS AND DETAILS

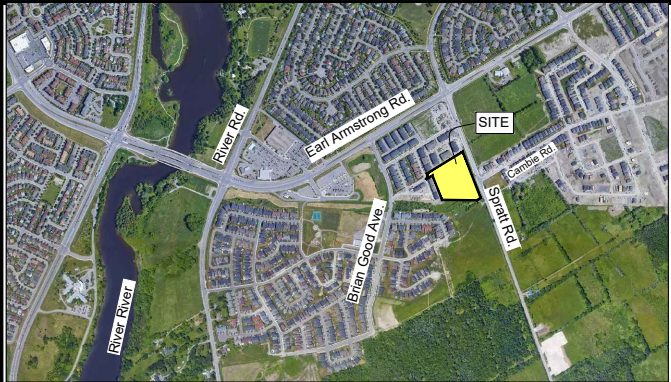


1:500



0 5 10 15 20 25m

SEAL

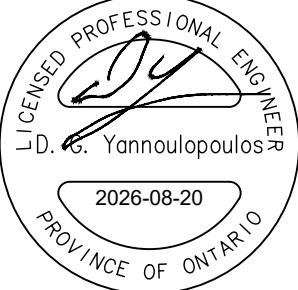

PROJECT

4624 SPRATT ROAD

4624 SPRATT ROAD

PROJECT NO:

30260954

DRAWN BY:

EH/DD

PROJECT MGR:

R.M.

CHECKED BY:

A.S.

APPROVED BY:

R.M.

SHEET TITLE

SANITARY DRAINAGE AREA PLAN

SHEET NUMBER

C-400

ISSUE


2

File Location: C:\Users\lides5754\Documents\Arcadis ACC USACA-30260954-4624 Spratt Ref\Project Files\10_WIPO4_CIVIL Sheets\C-400 SANITARY DRAINAGE AREA PLAN.dwg
Last Saved: August 19, 2026, by lides5754
Plotted: August 24, 2026 10:25:47 AM by Dore, Denis
D07-12-26-0026
18727

[illegible]

Appendix D

- **RSDC Phase 9 - Figure 5.1 Storm Servicing Plan**
- **RSDC Phase 9 - Storm Drainage Plan**
- **RSDC Phase 9 - Storm Sewer Design Sheet**
- **RSDC Phase 9 - Figure 5.2 Storm Drainage Plan**
- **RSDC Phase 9 - Table 5.3 Allowable Inlet Capture Rate**
- **Storm Drainage Area Plan Drawing 500**
- **Ponding Plan 600**
- **Storm Sewer Design Sheet**

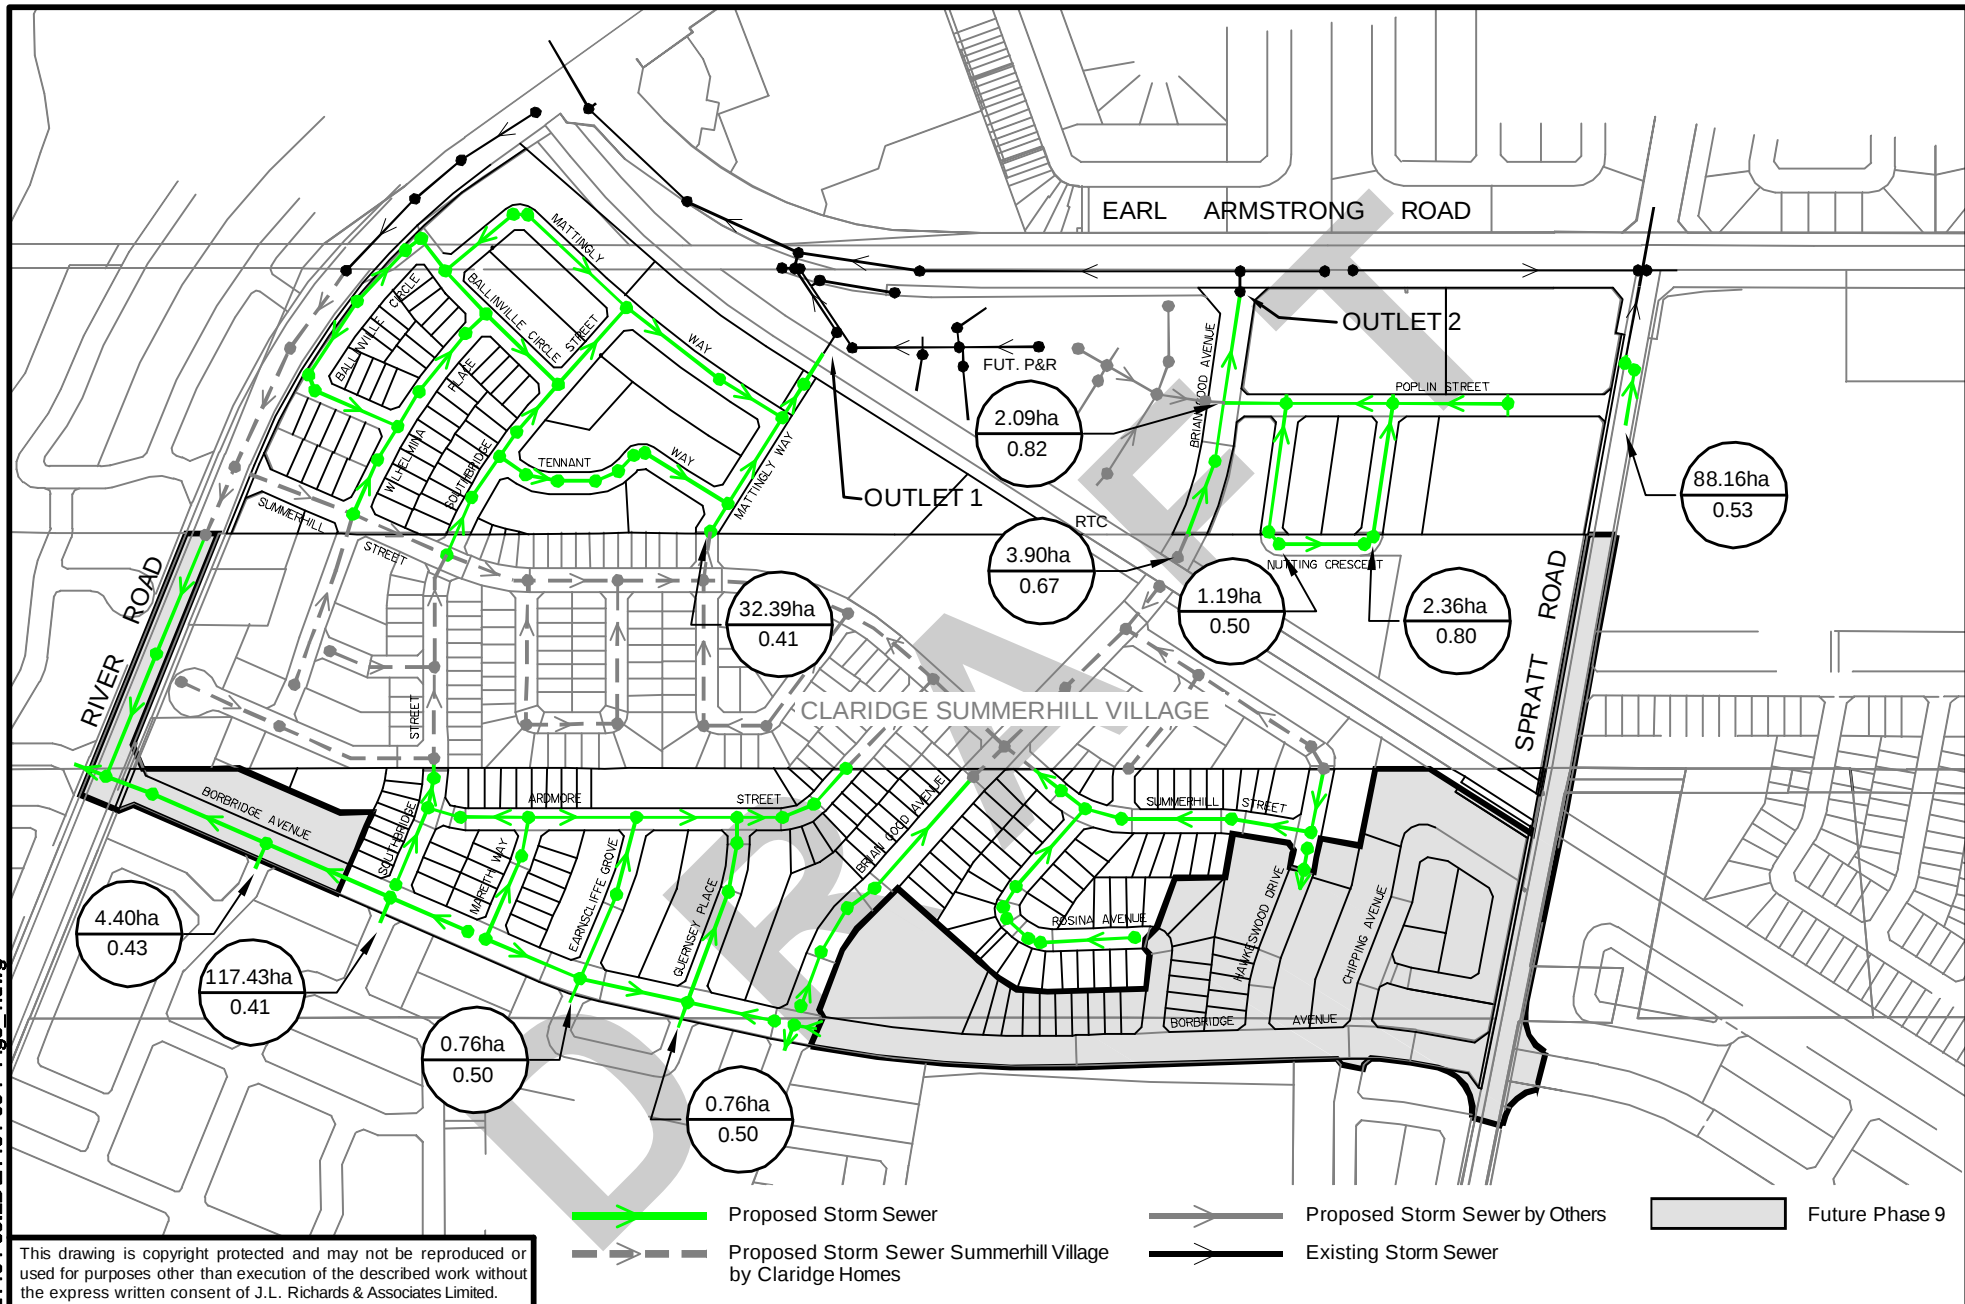

This drawing is copyright protected and may not be reproduced or used for purposes other than execution of the described work without the express written consent of J.L. Richards & Associates Limited.



**J.L. Richards
& Associates Limited**
864 Lady Ellen Place
Ottawa, ON Canada
K1Z 5M2
Tel: 613 728 3571
Fax: 613 728 6012

PROJECT:
RIVERSIDE SOUTH
PHASE 9
CITY OF OTTAWA

DRAWING:

STORM SERVICING
PLAN

DESIGN:	G.D.
DRAWN:	K.T.K.
CHECKED:	J.L.P.
PLOTTED:	Oct09.2012

DRAWING NO.:
FIGURE 5.1
 JLR NO:
 21464-09



IBI GROUP
400-333 Preston Street
Ottawa, Ontario K1S 5N4 Canada
tel 613 225 1311 fax 613 225 9868
ibigroup.com

STORM SEWER DESIGN SHEET

Spratt Road Zens
City of Ottawa
Claridge Homes

LOCATION				AREA (Ha)										RATIONAL DESIGN FLOW															SEWER DATA														
STREET	AREA ID	FROM	TO	C=	C=	C=	C=	C=	C=	C=	C=	C=	IND	CUM	INLET	TIME	TOTAL	i (2)	i (5)	i (10)	i (100)	2yr PEAK	5yr PEAK	10yr PEAK	100yr PEAK	FIXED FLOW		DESIGN	CAPACITY	LENGTH	PIPE SIZE (mm)			SLOPE	VELOCITY	AVAIL CAP (2yr)							
				0.20	0.25	0.30	0.50	0.57	0.65	0.69	0.70	0.76	0.90	2.78AC	2.78AC	(min)	IN PIPE	(min)	(mm/hr)	(mm/hr)	(mm/hr)	(mm/hr)	FLOW (L/s)	FLOW (L/s)	FLOW (L/s)	FLOW (L/s)	IND	CUM			FLOW (L/s)	DIA	W			H	(%)	(m/s)	(L/s)	(%)			
Nutting Cresent	MH100, MH100C,D	MH100	MH101				0.07							0.06	0.25	0.25	10.00	0.90	10.90	76.81	104.19	122.14	178.56	19.00	25.78	30.22	44.18	0.00	0.00	19.00	59.68	44.03	300					0.35	0.818	40.68	68.16%		
	MH130	MH130	MH131											0.05	0.13	0.13	10.00	0.50	10.50	76.81	104.19	122.14	178.56	9.61	13.03	15.28	22.34	0.00	0.00	9.61	59.68	24.42	300					0.35	0.818	50.07	83.90%		
	MH131	MH131	MH132									0.34		0.72	0.84	10.50	1.48	11.98	74.95	101.64	119.13	174.13	63.21	85.72	100.48	146.87	0.00	0.00	63.21	91.46	71.39	375					0.25	0.802	28.24	30.88%			
		MH132	MH101											0.00	0.84	11.98	0.10	12.08	69.95	94.78	111.05	162.27	59.00	79.94	93.67	136.87	0.00	0.00	59.00	91.46	4.60	375					0.25	0.802	32.45	35.49%			
	MH101	MH101	MH102										0.10	0.25	1.34	12.08	1.33	13.40	69.66	94.37	110.58	161.57	93.41	126.56	148.29	216.68	0.00	0.00	93.41	179.46	64.02	525					0.16	0.803	86.05	47.95%			
	MH109, MH109B	MH109	MH110				0.12					0.30		0.80	0.80	10.00	0.11	10.11	76.81	104.19	122.14	178.56	61.49	83.42	97.79	142.96	0.00	0.00	61.49	91.46	5.24	375					0.25	0.802	29.96	32.76%			
	MH110	MH110	MH111										0.14	0.35	1.15	10.11	0.99	11.10	76.39	103.62	121.47	177.57	87.92	119.26	139.80	204.37	0.00	0.00	87.92	133.02	47.97	450					0.20	0.810	45.10	33.90%			
	MH111	MH111	MH112				0.12							0.10	1.25	11.10	0.20	11.30	72.84	98.74	115.72	169.13	91.12	123.52	144.77	211.58	0.00	0.00	91.12	133.02	9.80	450					0.20	0.810	41.89	31.50%			
		MH112	MH113											0.00	1.25	11.30	0.39	11.68	72.16	97.81	114.62	167.51	90.27	122.36	143.39	209.56	0.00	0.00	90.27	133.02	18.77	450					0.20	0.810	42.75	32.14%			
	CBMH9, CBMH9B	CBMH9	MH113				0.10						0.13	0.41	0.41	10.00	0.78	10.78	76.81	104.19	122.14	178.56	31.77	43.10	50.53	73.86	0.00	0.00	31.77	59.68	38.44	300					0.35	0.818	27.91	46.77%			
	MH113	MH113	MH114									0.20		0.42	2.09	11.68	0.80	12.48	70.89	96.07	112.57	164.51	147.97	200.52	234.97	343.36	0.00	0.00	147.97	179.46	38.39	525					0.16	0.803	31.49	17.55%			
		MH114	MH102											0.00	2.09	12.48	0.18	12.66	68.43	92.69	108.60	158.67	142.84	193.47	226.68	331.19	0.00	0.00	142.84	179.46	8.65	525					0.16	0.803	36.62	20.41%			
	MH102	MH102	MH103										0.10	0.25	3.68	13.40	0.51	13.91	65.81	89.09	104.36	152.45	242.07	327.72	383.90	560.79	0.00	0.00	242.07	402.33	26.84	750					0.12	0.882	160.25	39.83%			
	MH103	MH103	MH104									0.42	1.05	4.73	13.91	0.63	14.55	64.46	87.24	102.19	149.26	304.85	412.61	483.29	705.90	0.00	0.00	304.85	402.33	33.60	750					0.12	0.882	97.47	24.23%				
		MH104	EX Stub										0.00	4.73	14.55	0.46	15.00	62.86	85.05	99.61	145.47	297.28	402.23	471.08	687.98	0.00	0.00	297.28	402.33	24.13	750					0.12	0.882	105.05	26.11%				
						0.12	0.29					0.97	0.87	4.73	TRUE																750												
Definitions: Q = 2.78CIA, where: Q = Peak Flow in Litres per Second (L/s) A = Area in Hectares (Ha) i = Rainfall intensity in millimeters per hour (mm/hr) [i = 732.951 / (TC+6.199)^0.810] 2 YEAR [i = 998.071 / (TC+6.053)^0.814] 5 YEAR [i = 1174.184 / (TC+6.014)^0.816] 10 YEAR [i = 1735.688 / (TC+6.014)^0.820] 100 YEAR				Notes: 1. Mannings coefficient (n) = 0.013										Designed: W.Z. & R.M.					Checked: D.G.Y.					Dwg. Reference: 135856-500					No.	Revision										Date			
																													1.	Servicing Brief - Submission No. 1										2021-11-29			
																													File Reference: 135856.6.04.04					Date: 2021-11-29					Sheet No: 1 of 1				

Table 5.2: Storm Runoff Coefficients

Land Use Description	Runoff Coefficient, C
Residential - Low Density	0.40
Residential - Medium Density	0.50
Residential - High Density	0.60
Core Area	0.80
Commercial Area	0.80
Employment Lands	0.70
Schools	0.40
Institutional (other than school)	0.60
Collector Road/Transitway ROW	0.67
Parkland/Open Space/Hydro/Pipeline Corridor	0.20

Table 5.3: Allowable Inlet Capture Rates

Subcatchment Area ID	Inlet Capture Rate	Subcatchment Area ID	Inlet Capture Rate
1-1	68 L/s/ha	5-1	100 L/s/ha
1-3	57 L/s/ha	5-1A	221 L/s/ha
1-4	83 L/s/ha	5-2	62 L/s/ha
1-6	77 L/s/ha	5-2A	179 L/s/ha
1-6T	151 L/s/ha	5-19	58 L/s/ha
1-15	136 L/s/ha	5-20	77 L/s/ha

5.3.3 Major System

The RSCISSU provides specific design guidelines with regard to on-site storage requirements (refer to Appendix 'F'). On this basis, the provision of 50 m³/ha of road sag storage is required for all subcatchment areas (i.e., subcatchment areas 1-1 to 1-6, inclusive) that are tributary to the noted outlets in order to meet the RSCISSU requirements. A discussion of major overland flow for RSDC Phase 9 and Claridge Homes Summerhill Village lands is provided in Section 5.5, with detailed calculations included in Appendix 'G'.



ARCADIS PROFESSIONAL SERVICES (CANADA) INC.
500-355 Preston Street
Ottawa, Ontario K1S 5N4 Canada
arcadis.com

STORM SEWER DESIGN SHEET
4824 Spurl Road
Clairville Homes
CITY OF OTTAWA

LOCATION				AREA (Ha)												RATIONAL DESIGN FLOW												SEWER DATA												
STREET	AREA ID	FROM	TO	C= 0.20	C= 0.35	C= 0.44	C= 0.48	C= 0.49	C= 0.56	C= 0.68	C= 0.70	C= 0.71	C= 0.74	C= 0.80	IND 2.78AC	CUM 2.78AC	INLET (min)	TIME IN PIPE	TOTAL (min)	I (2) (mm/hr)	I (6) (mm/hr)	I (10) (mm/hr)	I (100) (mm/hr)	2yr PEAK FLOW (L/s)	5yr PEAK FLOW (L/s)	10yr PEAK FLOW (L/s)	100yr PEAK FLOW (L/s)	FIXED FLOW IND	FIXED FLOW CUM	DESIGN FLOW (L/s)	CAPACITY (L/s)	LENGTH (m)	PIPE SIZE (mm)			SLOPE (%)	VELOCITY (m/s)	AVAIL CAP (2yr) (L/s)	AVAIL CAP (%)	
	External Commercial	CB	MH06											0.31	0.60	0.60	10.00	0.18	10.18	76.81					46.33					46.33	100.88	14.80	300			1.00	1.383	54.55	54.07%	
		MH06	MH07												0.00	0.60	10.18	1.20	11.38	76.13					45.92					45.92	58.82	58.23	300			0.34	0.806	12.90	21.93%	
		MH30	MH07						0.18						0.33	0.33	10.00	0.93	10.93	76.81					25.37					25.37	40.68	44.97	250			0.43	0.803	15.32	37.65%	
		MH07	MH08												0.00	0.93	11.38	0.47	11.86	71.88					67.10					67.10	106.65	26.64	375			0.34	0.935	39.56	37.09%	
	MH05	DCB06	CBMH16											0.28	0.58	0.58	10.00	0.21	10.21	76.81					44.24					44.24	62.04	15.60	250			1.00	1.224	17.80	28.69%	
	CBMH16	CBMH16	MH17	0.03					0.06						0.03	0.61	10.21	0.88	11.09	76.00					46.00					46.00	91.46	42.12	375			0.25	0.802	45.46	49.71%	
	CB11	MH17	MH18												0.08	0.69	11.09	0.16	11.25	72.87					49.93					49.93	91.46	7.75	375			0.25	0.802	41.52	45.40%	
	CBMH19	MH18	CBMH19	0.02											0.01	0.70	11.25	0.66	11.91	72.32					50.36					50.36	91.46	31.74	375			0.25	0.802	41.09	44.93%	
	MH30	CBMH19	CBMH20										0.07		0.14	0.83	11.25	0.99	12.24	72.32					60.36					60.36	133.02	48.13	450			0.20	0.810	72.66	54.62%	
	MH07	CBMH20	MH08												0.00	0.83	11.91	0.06	12.00	70.16					58.57					58.57	133.02	4.34	450			0.20	0.810	74.45	55.93%	
		MH08	MH09												0.00	1.77	11.86	0.36	12.21	70.34					124.37					124.37	176.48	17.19	525			0.16	0.803	55.09	30.70%	
		MH09	MH10												0.00	1.77	12.21	0.15	12.36	69.24					122.41					122.41	176.48	7.04	525			0.16	0.803	57.05	31.75%	
		MH10	MH11	0.47					0.11						0.78	2.54	12.36	1.31	13.67	68.79					175.07					175.07	230.96	62.25	600			0.13	0.791	55.89	24.20%	
	CBMH01	CBMH01	MH02											0.37	0.70	0.70	10.00	1.00	11.00	76.81					53.72					53.72	230.96	47.50	600			0.13	0.791	177.24	76.74%	
	CB01	CB01	MH02					0.20							0.27	0.27	10.00	0.55	10.55	76.81					20.92					20.92	34.22	35.12	200			1.00	1.055	13.29	38.85%	
	MH02	MH02	MH03												0.31	1.28	11.00	1.02	12.03	73.17					93.69					93.69	230.96	46.66	600			0.13	0.791	137.27	59.44%	
	MH02	MH03	MH11												0.00	1.28	12.03	0.07	12.10	69.81					89.40					89.40	230.96	3.50	600			0.13	0.791	141.56	61.29%	
		MH11	MH13												0.00	3.83	13.67	0.15	13.83	65.09					249.00					249.00	385.20	7.85	750			0.11	0.845	136.20	35.36%	
		MH27	MH24												0.00	0.00	10.00	0.73	10.73	76.81					0.00					0.00	40.68	35.00	250			0.43	0.803	40.68	100.00%	
		MH24	MH29												0.00	0.00	10.73	0.45	11.17	74.12					0.00					0.00	40.68	21.44	250			0.43	0.803	40.68	100.00%	
		MH25	MH29												0.00	0.00	10.00	0.41	10.41	76.81					0.00					0.00	40.68	19.59	250			0.43	0.803	40.68	100.00%	
		MH29	MH26												0.00	0.00	11.17	1.18	12.35	72.58					0.00					0.00	40.68	56.91	250			0.43	0.803	40.68	100.00%	
		MH26	MH13												0.00	0.00	12.35	1.12	13.47	68.81					0.00					0.00	40.68	53.76	250			0.43	0.803	40.68	100.00%	
		MH13	MH12	0.10											0.10	3.92	13.83	0.46	14.29	64.69					253.73					253.73	385.20	23.29	750			0.11	0.845	131.46	34.13%	
		MH12	EXBLK												0.00	3.92	14.29	0.42	14.70	63.51					249.11					249.11	385.20	21.12	750			0.11	0.845	136.08	35.33%	
				0.02	0.13	0.47	0.06	0.20	0.29	0.37	0.31	0.07	0.43	0.000	3.92	TRUE																								
											</																													



LEGEND :

- AREA NUMBER
- RUNOFF COEFFICIENT
- AREA IN HECTARES

CLIENT

CLARIDGE HOMES



CLARIDGE
210 Gladstone Ave, Ottawa, ON K0P 0Y6

COPYRIGHT


This drawing has been prepared solely for the intended use, thus any reproduction or distribution for any purpose other than authorized by Arcadis is forbidden. Written dimensions shall have precedence over scaled dimensions. Contractors shall verify and be responsible for all dimensions and conditions on the job, and Arcadis shall be informed of any variations from the dimensions and conditions shown on the drawing. Shop drawings shall be submitted to Arcadis for general conformance before proceeding with fabrication.

Arcadis Professional Services (Canada) Inc.

Formerly IB Group Professional Services (Canada) Inc.

No.	DESCRIPTION	DATE
5	SUBMISSION No.1 FOR CITY REVIEW	2026-03-30
6	SUBMISSION No.2 FOR CITY REVIEW	2026-08-20
7		
8		


SEE 010, FOR NOTES, LEGEND, CB TABLE, STREET SECTIONS AND DETAILS

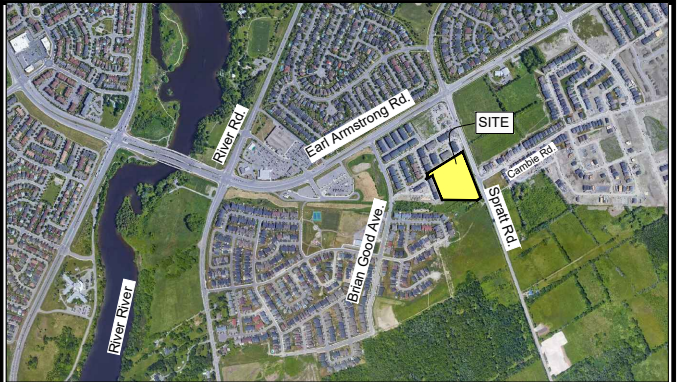

1:500



SEAL

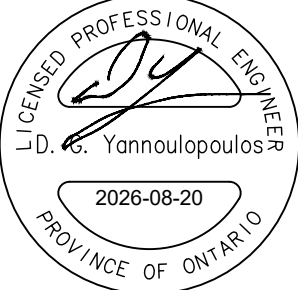



333 Preston Street - Suite 500
Ottawa ON K1S 5N4 Canada
tel 613 225 1311
www.arcadis.com

PROJECT

4624 SPRATT ROAD

4624 SPRATT ROAD

PROJECT NO:
30260954

DRAWN BY:
EH/DD

PROJECT MGR:
R.M.

CHECKED BY:
A.S.

APPROVED BY:
R.M.

SHEET TITLE

STORM DRAINAGE AREA PLAN

SHEET NUMBER

C-500

ISSUE

2

PONDING LEGEND

PROPOSED DITCH C/W FLOW DIRECTION AND SLOPE

SLOPE C/W FLOW DIRECTION

MAJOR OVERLAND FLOW ROUTE

PROPOSED SPOT GRADE

PROPOSED SWALE GRADE

PROPOSED SWALE HIGH POINT GRADE

FULL STATIC PONDING GRADE

RETAINING WALL C/W TOP OF WALL

TERRACING 3:1 MAXIMUM UNLESS NOTED OTHERWISE



CLIENT

CLARIDGE HOMES

210 Gladstone Ave, Ottawa, ON K0P 0Y6

COPYRIGHT

This drawing has been prepared solely for the intended use, thus any reproduction or distribution for any purpose other than authorized by Arcadis is forbidden. Written dimensions shall have precedence over scaled dimensions. Contractors shall verify and be responsible for all dimensions and conditions on the job, and Arcadis shall be informed of any variations from the dimensions and conditions shown on the drawing. Shop drawings shall be submitted to Arcadis for general conformance before proceeding with fabrication.

Arcadis Professional Services (Canada) Inc.

formerly B Group Professional Services (Canada) Inc.

No.	DESCRIPTION	DATE
5	SUBMISSION No.1 FOR CITY REVIEW	2026-03-30
6	SUBMISSION No.2 FOR CITY REVIEW	2026-08-20
7		
8		

SEE 010, FOR NOTES, LEGEND, CB TABLE, STREET SECTIONS AND DETAILS

SEAL

ARCADIS

333 Preston Street - Suite 500
Ottawa ON K1S 5N4 Canada
tel 613 225 1311
www.arcadis.com

PROJECT

4624 SPRATT ROAD

4624 SPRATT ROAD

PROJECT NO:
30260954

DRAWN BY:
EH/DD

PROJECT MGR:
R.M.

CHECKED BY:
A.S.

APPROVED BY:
R.M.

SHEET TITLE

PONDING PLAN

SHEET NUMBER

C-600

ISSUE

2

Appendix E

- **RSDC Phase 9 - 1:100 Year HGL Analysis**

**STORM SEWER DESIGN SHEET AND
HYDRAULIC GRADE LINE ANALYSIS
1:100 YEAR IDF CURVE**

100 YEAR IDF CURVE
Manning's Coefficient (n) = 0.013

[illegible]

Appendix F

- **Grading Plan Drawing 200**
- **Erosion and Sedimentation Control Plan Drawing 900**

PONDING LEGEND

PROPOSED DITCH C/W FLOW DIRECTION AND SLOPE

SLOPE C/W FLOW DIRECTION

MAJOR OVERLAND FLOW ROUTE

PROPOSED SPOT GRADE

PROPOSED SWALE GRADE

PROPOSED SWALE HIGH POINT GRADE

RETAINING WALL C/W TOP OF WALL

TERRACING 3:1 MAXIMUM UNLESS NOTED OTHERWISE



CLIENT

CLARIDGE HOMES

210 Gladstone Ave, Ottawa, ON K0P 0Y6

COPYRIGHT

This drawing has been prepared solely for the intended use, thus any reproduction or distribution for any purpose other than authorized by Arcadis is forbidden. Written dimensions shall have precedence over scaled dimensions. Contractors shall verify and be responsible for all dimensions and conditions on the job, and Arcadis shall be informed of any variations from the dimensions and conditions shown on the drawing. Shop drawings shall be submitted to Arcadis for general conformance before proceeding with fabrication.

Arcadis Professional Services (Canada) Inc.

formerly ISI Group Professional Services (Canada) Inc.

No.	DESCRIPTION	DATE
5	SUBMISSION No.1 FOR CITY REVIEW	2026-03-30
6	SUBMISSION No.2 FOR CITY REVIEW	2026-08-20
7		
8		

SEE 010, FOR NOTES, LEGEND, CB TABLE, STREET SECTIONS AND DETAILS

1:500

SEAL

ARCADIS

333 Preston Street - Suite 500
Ottawa ON K1S 5N4 Canada
tel 613 225 1311
www.arcadis.com

PROJECT

4624 SPRATT ROAD

4624 SPRATT ROAD

PROJECT NO:
30260954

DRAWN BY:
EH/DD

PROJECT MGR:
R.M.

CHECKED BY:
A.S.

APPROVED BY:
R.M.

SHEET TITLE

GRADING PLAN

SHEET NUMBER

C-200

ISSUE

2

Arcadis Canada Inc.
7326 10th Street NE, Suite 320
Calgary, Alberta T2E 8W1
Canada
Phone: 403 271 7110
Fax: 403 271 7162
www.arcadis.com