
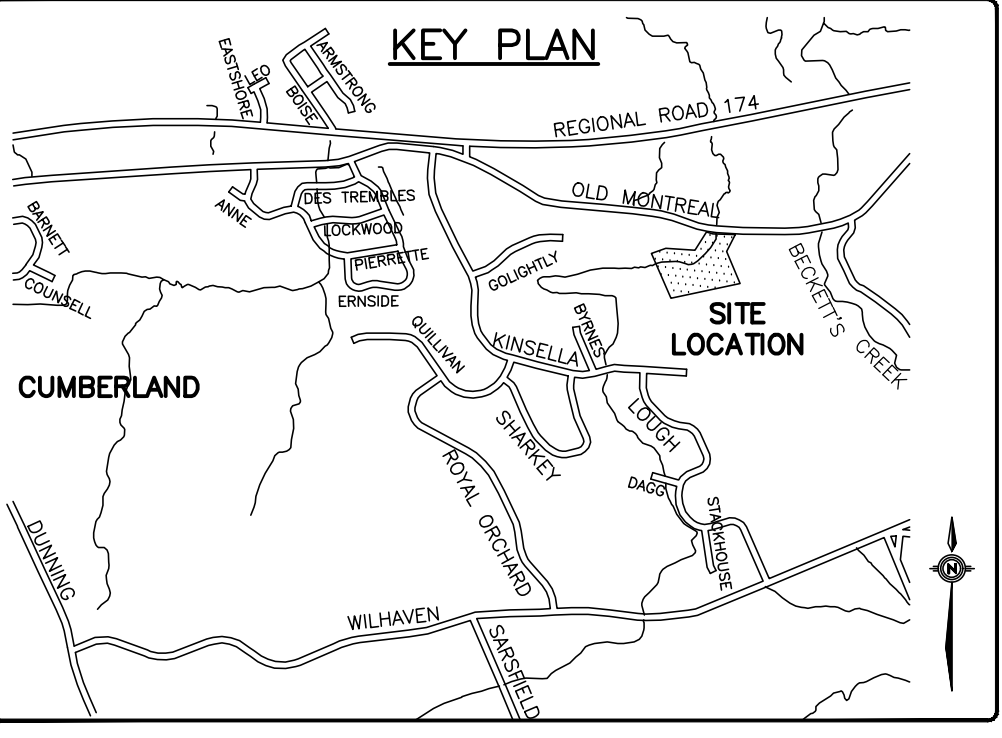


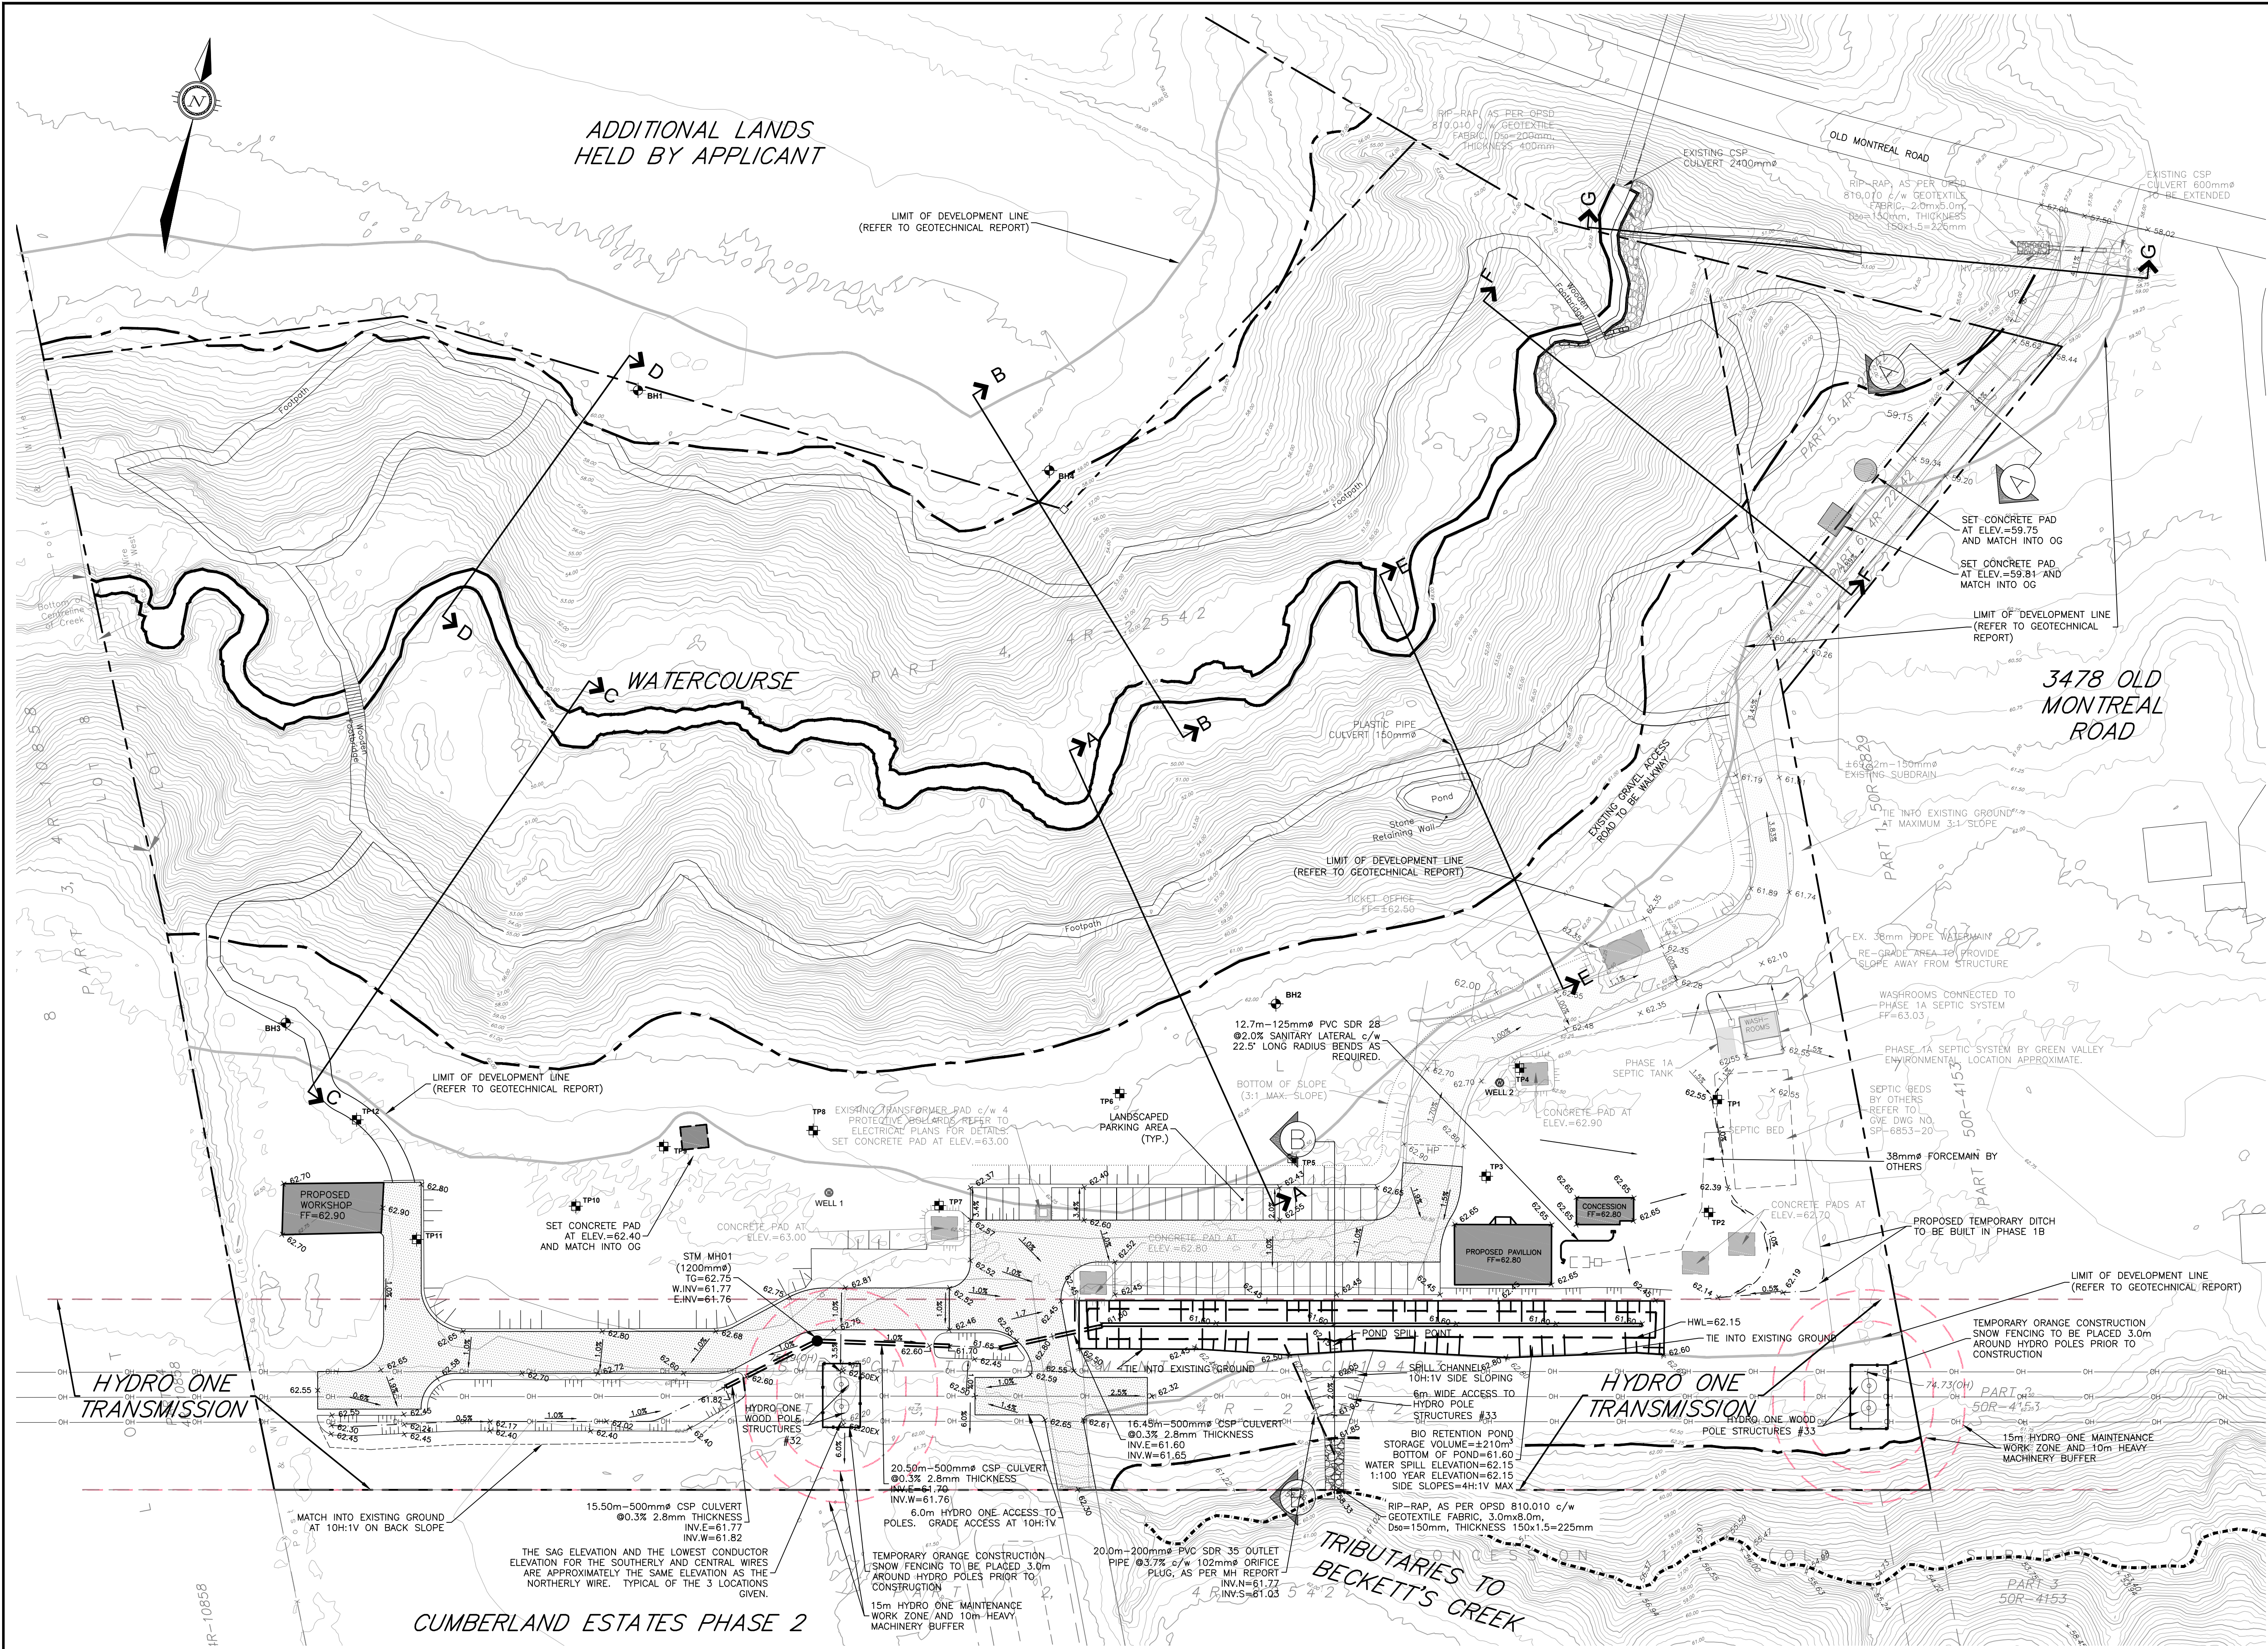

- LEGEND**
- PROPERTY LINE
 - o- EXISTING OVERHEAD HYDRO & POLE
 - - - EXISTING HYDRO EASEMENT
 - x- EXISTING CHAINLINK FENCE
 - - - PROPOSED TERRACING (SLOPE 4:1 MAX.)
 - - - PROPOSED SWALE
 - - - PROPOSED CULVERT
 - WELL 2 WELL LOCATION
 - TP4 TESTPIT LOCATION
 - BH2 BOREHOLE LOCATION
 - FF= FINISHED FLOOR ELEVATION
 - USF= UNDERSIDE OF FOOTING ELEVATION
 - 62.50 EXISTING CONTOUR
 - x 71.98(OH) EXISTING HYDRO CONDUCTOR SAG ELEVATION
 - x 61.80 PROPOSED ELEVATION
 - 61.80 EXISTING ELEVATION
 - 1.31% PROPOSED SLOPE AND DIRECTION OF FLOW
 - - - PROPOSED LIMIT OF DEVELOPMENT
 - - - CREST OF SLOPE
 - 100mm GRANULAR 'A' PROPOSED ACCESS ROAD STRUCTURE
 - 300mm GRANULAR 'B' TYPE II

SITE BENCHMARK
COSINE STATION: 0011985U504
GEODETIC DATUM CGVD28:78
ELEVATION 81.197
CONFIRM BENCHMARK TO REFERENCED DATUM PRIOR TO USE

Humanics Universal Inc. 601 Brookridge Cres. Orleans, ON K4A 1Z6. Tel: 613-824-1525. Fax: 613-824-1526. Email: info@humanics.com. Website: www.humanics.com. Project: Cumberland Estates Phase 2. Drawing: SGP-1B. Date: Feb 09, 2016. Scale: 1:500. Designer: J. Fitzpatrick. Checker: B. Thomas. Approver: S. Butler. Client: Humanics Universal Inc.

									BMT 14			REVISED PER CITY COMMENTS			05/04/24			AAS			BMT 7			ISSUED FOR CLIENT REVIEW			29/11/21			AJ			BMT			SCALE			DESIGNED BY			REVIEWED BY			CLIENT			HUMANICS UNIVERSAL INC. 601 BROOKRIDGE CRES ORLEANS, ON K4A 1Z6, 613-824-1525			 exp Services Inc. 1-813-888-1890 / 1-613-225-7330 1000 University Drive, Unit 100 Orleans, ON K3B 8R6 Canada www.exp.com • BUILDINGS • EARTH & ENVIRONMENT • ENERGY • • INDUSTRIAL • INFRASTRUCTURE • SUSTAINABILITY •			PROJECT			HUMANICS SANCTUARY 3400/3468 OLD MONTREAL ROAD ORLEANS, ONTARIO.			PROJ. NO. OTT-00229886-SURVEY  DATE FEB 09, 2016 DRAWING NO. SGP-1B	
									BMT 13			REVISED PER CITY COMMENTS			29/09/23			AAS			BMT 6			HYDRO ONE COMMENTS			15/03/18			SAB			BMT	
19			ADDED CONCESSION BUILDING			14/09/26			SAB			BMT 12			REVISED PER CITY COMMENTS			12/05/23			AAS			BMT 5			CITY STAMP ADDED			13/12/17			SAB																														BMT	
18			REVISED PER HYDRO COMMENTS			05/03/25			AAS			BMT 11			REVISED PER CITY COMMENTS			25/04/23			SAB			BMT 4			REVISED SEPTIC BED			25/07/17			SAB																														BMT	
17			CURRENT AS-BUILT STATUS			14/01/25			PV			BMT 10			ISSUED FOR PHASE 1B SUBMISSION			02/09/22			SAB			BMT 3			REVISED AS PER CITY COMMENTS			25/01/17			SAB																														BMT	
16			REVISED PER HYDRO COMMENTS			18/10/24			AAS			BMT 9			REVISED PER CITY COMMENTS			26/04/22			JH			BMT 2			ISSUED FOR SITE PLAN APPROVAL			06/06/16			SAB			BMT			HORIZ 1:500	