


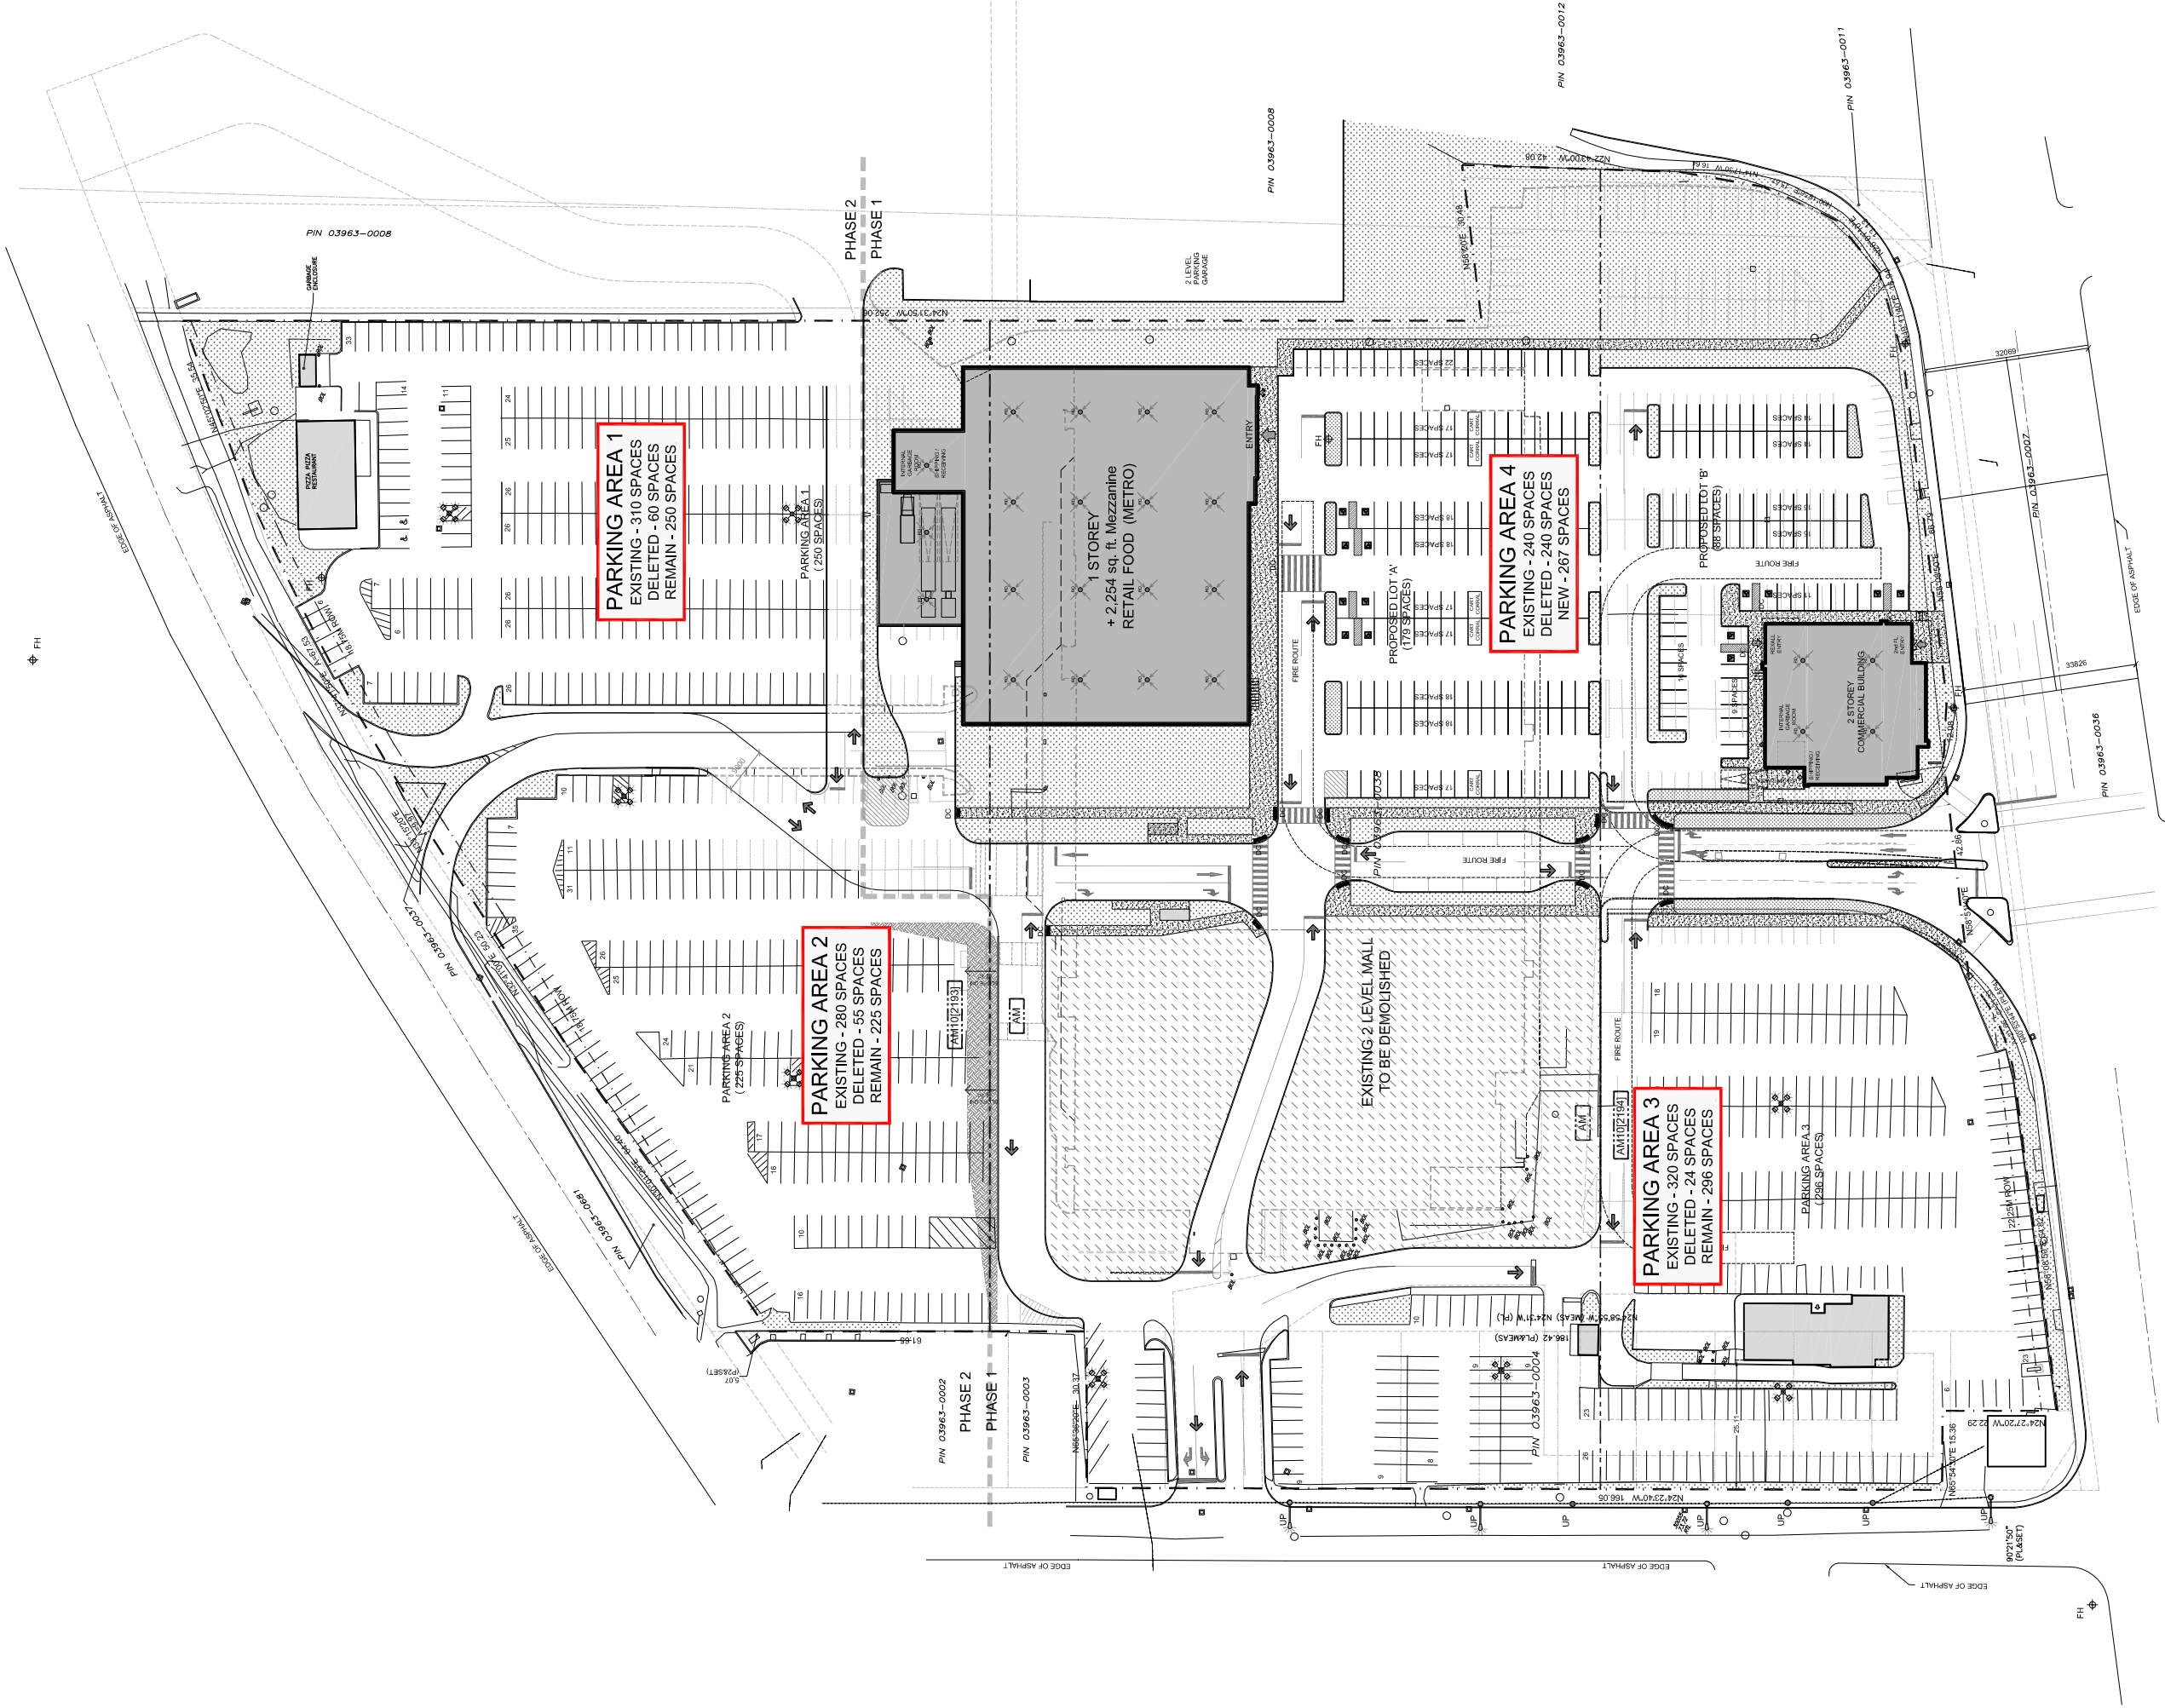

PARKING COUNT		
EXISTING SPACES ON SITE TODAY		1,150
TOTAL SPACES REMOVED		139
TOTAL REPLACED		27
TOTAL SPACES PROVIDED - PHASE 1		1,038
TOTAL REDUCTION IN OVERALL PARKING		112

MAXIMUM PARKING - AREA B, SCHEDULE 1			
SHOPPING CENTER	4,532.4 sq. m. (48,786) sq. ft.	-3.6 PER 100m² OF G.F.A.	163
SHOPPING CENTER	5,392.6 sq. m. (58,045) sq. ft.	-3.6 PER 100m² OF G.L.F.A.	194

SITE PLAN - PHASE 1
RETAIL DEVELOPMENT

Tuesday, July 09, 2019

SCALE 1:1250

PLOT DATE: Tuesday, July 09, 2019