



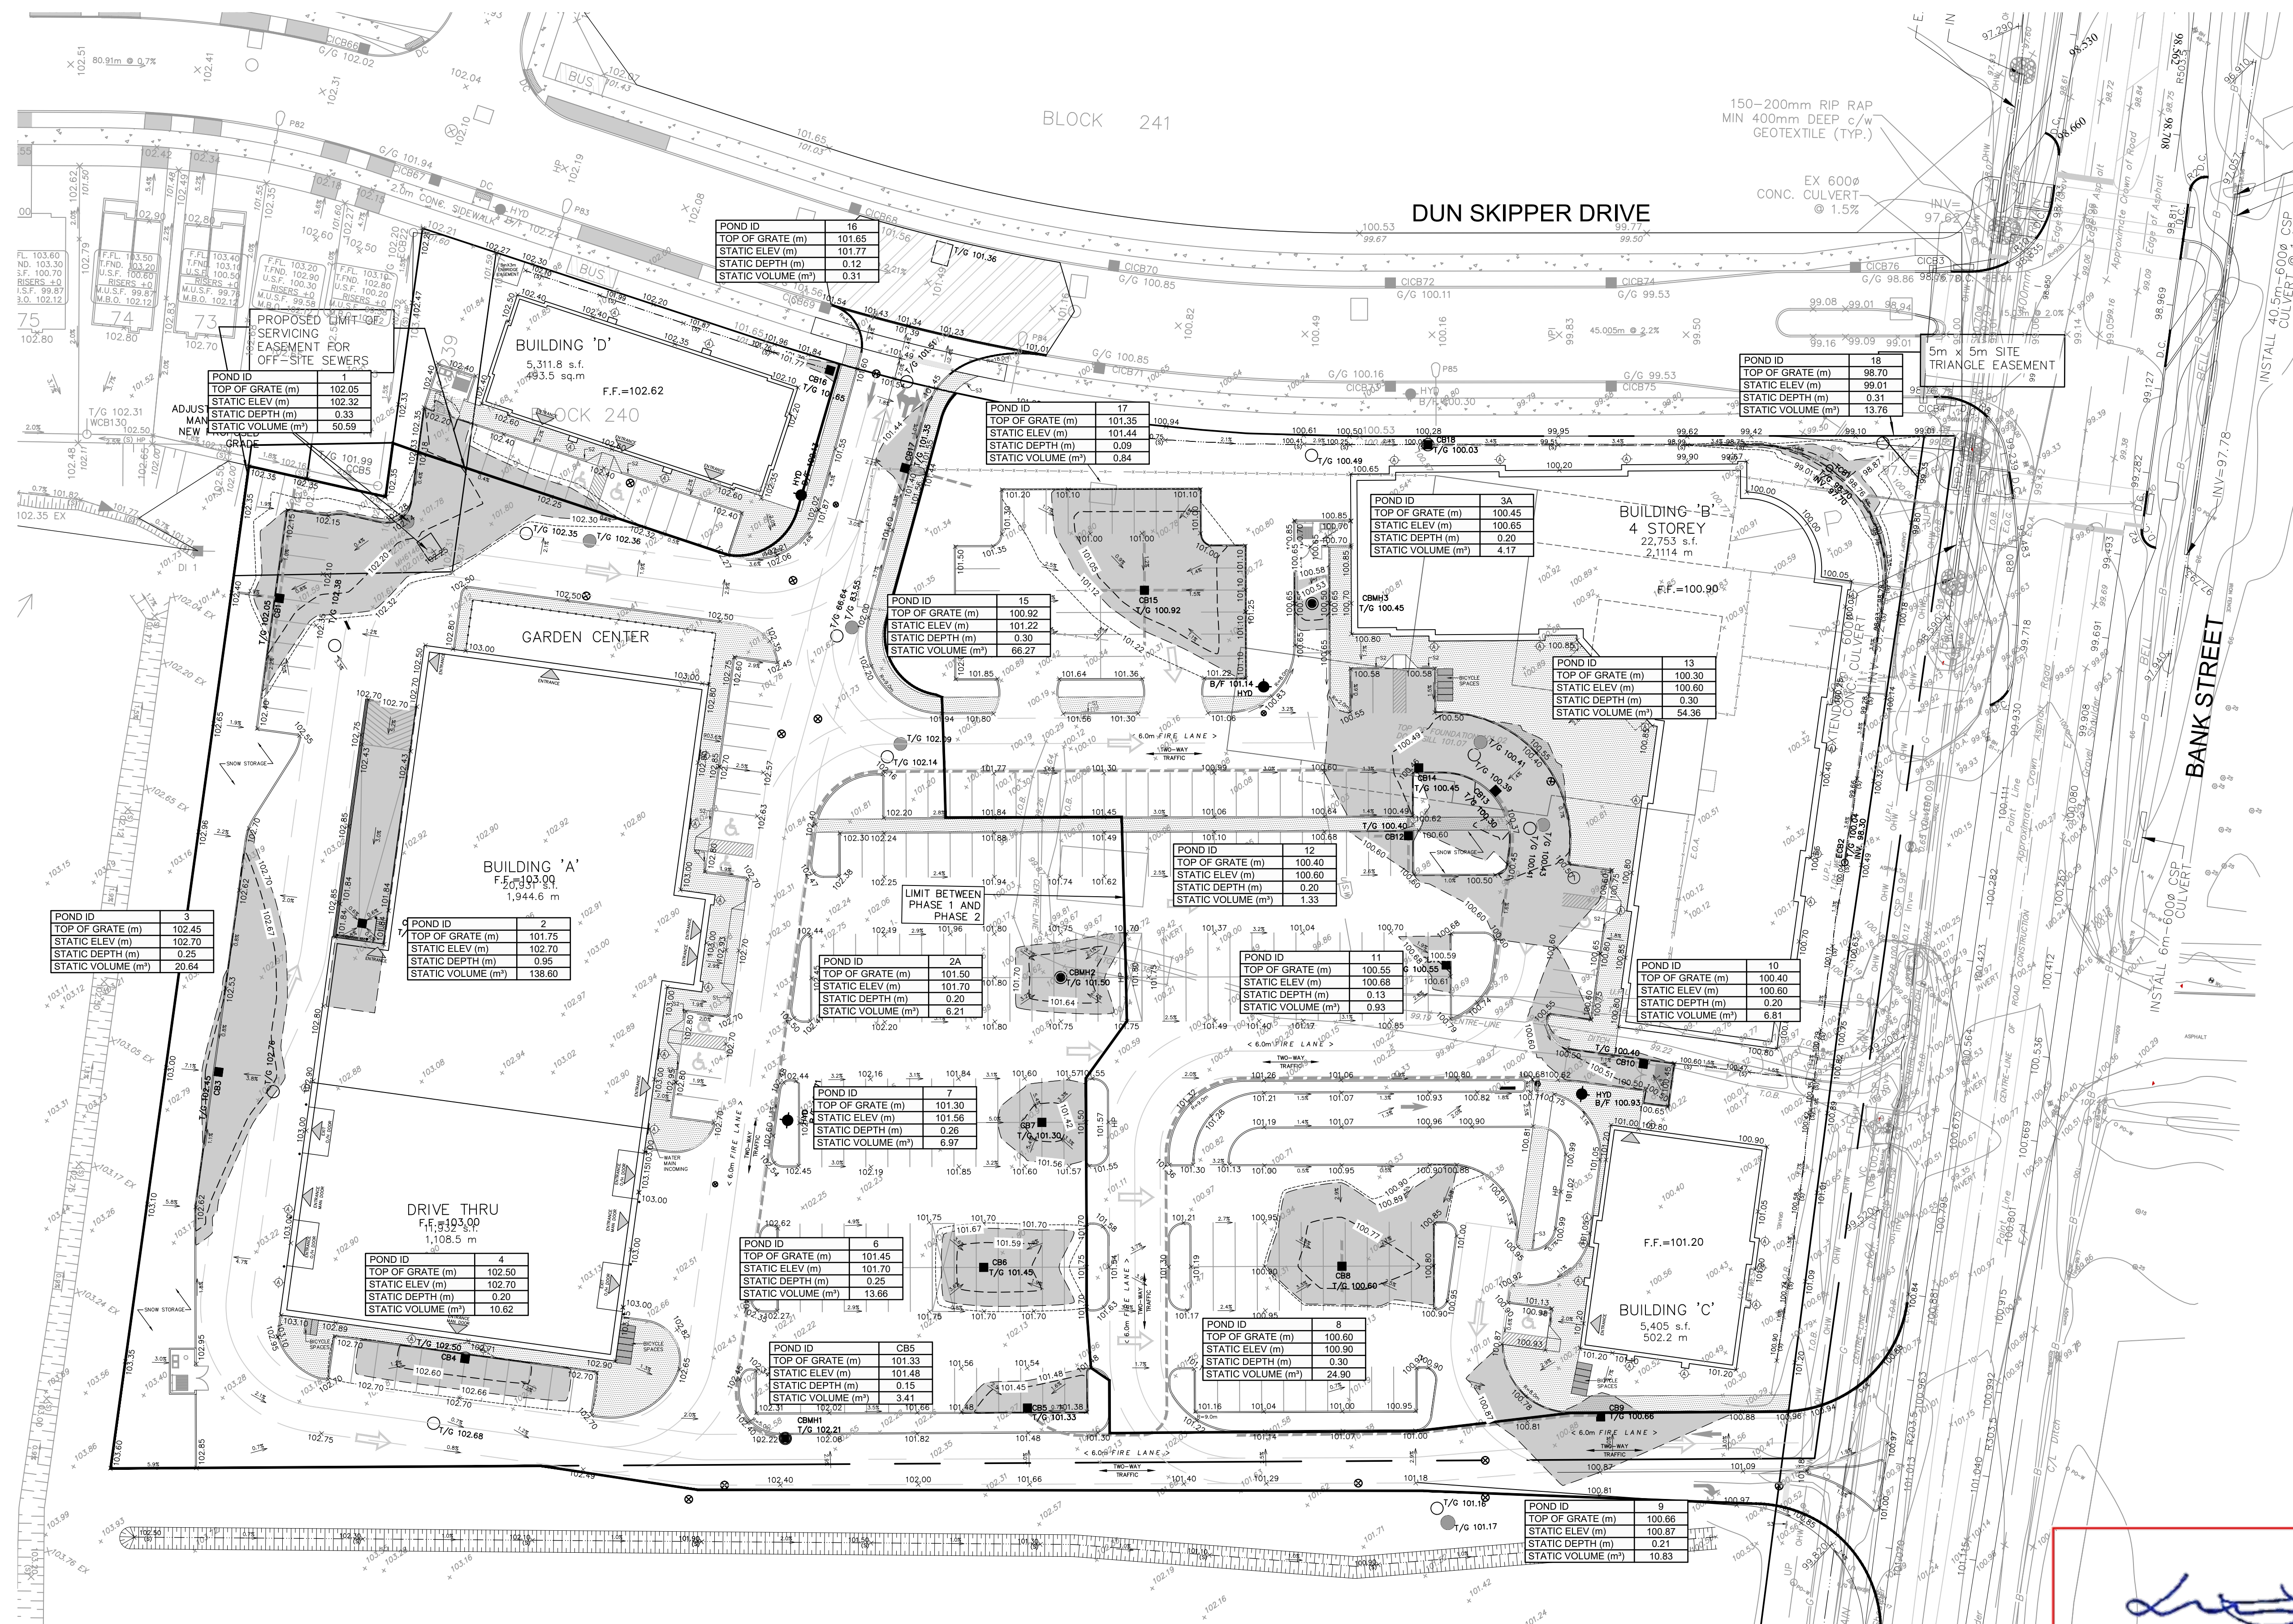


LILY XU, MCIP, RPP
MANAGER, DEVELOPMENT REVIEW SOUTH
PLANNING, INFRASTRUCTURE & ECONOMIC
DEVELOPMENT DEPARTMENT, CITY OF OTTAWA

APPROVED
By Lily Xu at 10:32 am, Jul 08, 2020

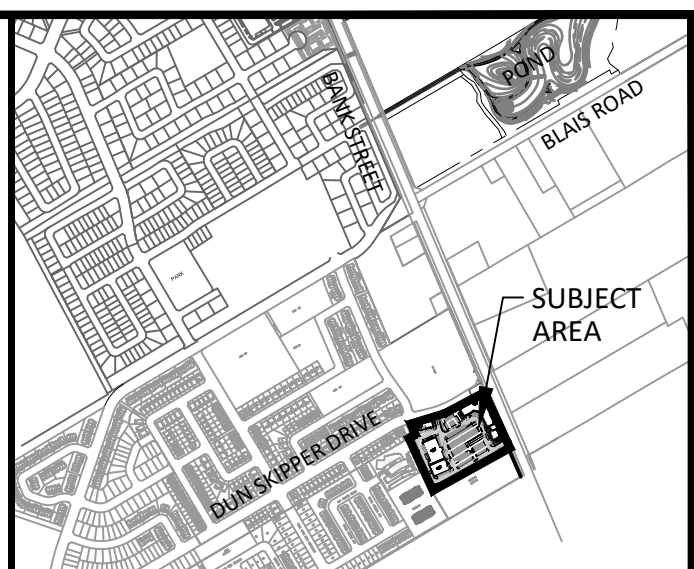

KEY PLAN

NOTES:

1. SEE DRAWING C-010 FOR ADDITIONAL DETAILS AND NOTES.
2. SITE BENCHMARK TO BE OBTAINED FROM LEGAL SURVEYOR H.A. KEN SHIPMAN SURVEYING LTD.

LEGEND :


-
- Diagram illustrating the 100 Year Ponding Volume Limit, 5 Year Ponding Elevation, and Spill Over Elevation. The diagram shows a cross-section of a ponding area with a dashed line indicating the 100 Year Ponding Volume Limit. The 5 Year Ponding Elevation and Spill Over Elevation are also marked. A major overland flow route is indicated by an arrow pointing right.

14			
13			
12			
11			
10			
9			
8			
7			
6			
5			
4			
3	REVISED AS PER CITY COMMENTS	JIM	2020:04:20
2	REVISED AS PER NEW SITE PLAN AND CITY COMMENTS	JIM	2019:10:11
1	ISSUED FOR SPA	JIM	2019:04:15
No.	REVISIONS	By	Date



Project Title

**BANK STREET
DEVELOPMENT**
4836 BANK STREET

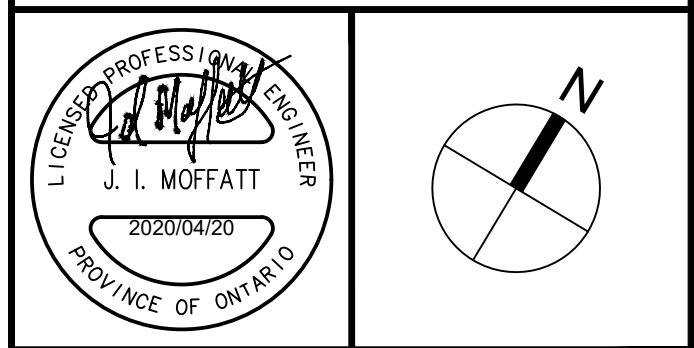

Drawing Title	
---------------	--

PONDING PLAN

Scale
1 : 400

Design SEL	Date FEB. 2019
Drawn DPS	Checked JIM
Project No. 119351	Drawing No. 600