

**LEGEND**

- DECIDUOUS TREE PLANTING
- CONIFEROUS TREE PLANTING
- SHRUB PLANTING
- CONCRETE PAVING
- UNIT PAVING TYPE 1 / TYPE 2
- BENCH / BENCH WITH BACKREST AND ARMS
- BICYCLE PARKING
- SEATING WALL
- OUTDOOR FITNESS EQUIPMENT
- CAFE STYLE SEATING

**Key Plan**

3	REVISED FOR SPA	13/03/2019
2	REVISED FOR SPA	01/02/2019
1	ISSUED FOR SPA	09/11/2018
No.	Revision	Date

North:

Stamp:

**CSW**

- Landscape Architecture
- Urban Design
- Site Planning
- Recreation and Park Planning
- Project Management

319 McRae Avenue, Suite 502, Ottawa, Ontario, K1Z 0B9  
Tel: (613) 729-4536

- All measurements in millimeters unless specified otherwise. Do not scale drawing. All drawings to be read in conjunction with written specifications.
- Copyright reserved. This drawing is the exclusive property of CSW Landscape Architects Ltd. and shall not be used without the consent thereof.
- This Drawing may not be used for construction until signed by the landscape architect. It is the responsibility of the contractor to:
  - check and verify all dimensions on site;
  - report all errors and/or omissions to the landscape architect;
  - comply with all pertinent codes and by-laws;
  - check and verify locations of all underground services with all local utilities prior to any digging.

Project: **ELMVALE ACRES REDEVELOPMENT - PH I**

OTTAWA, ONTARIO

Drawing: **LANDSCAPE PLAN**

Scale: 1:200      Date: SEPT 2018

Design By: SE      Drawn By: SE


Project Number: 1907-02      Sheet Number: L 1.0

**PLANT LIST**

SYM.	BOTANICAL NAME	COMMON NAME	QTY.	SIZE	REMARKS
<b>LARGE DECIDUOUS TREES</b>					
AF	ACER FREEMANII 'AUTUMN BLAZE'	AUTUMN BLAZE MAPLE	08	70mm CAL.	B&B / W.B.
AR	ACER RUBRUM	RED MAPLE	09	70mm CAL.	B&B / W.B.
AS	ACER SACCHARUM	SUGAR MAPLE	06	70mm CAL.	B&B / W.B.
CC	CERCIS CANADENSIS	RED BUD	06	70mm CAL.	B&B / W.B.
OV	OSTRYA VIRGINIANA	IRONWOOD	07	70mm CAL.	B&B / W.B.
QP	QUERCUS PALUSTRIS	PIN OAK	06	70mm CAL.	B&B / W.B.
TC	TILIA CORDATA 'GREENSPIRE'	GREENSPIRE LINDEN	06	70mm CAL.	B&B / W.B.
<b>SMALL DECIDUOUS TREES</b>					
AC	AMELANCHIER CANADENSIS	SHADBLow SERVICEBERRY	04	1800mm HT.	B&B / W.B. MULTI-STEM
AG	ACER GINNALA	AMUR MAPLE	09	1800mm HT.	B&B / W.B. MULTI-STEM
MH	MALUS 'HARVEST GOLD'	HARVEST GOLD CRABAPPLE	07	50mm CAL.	B&B / W.B.
<b>CONIFEROUS TREES</b>					
PP	PICEA PUNGENS	COLORADO SPRUCE	01	1800mm HT.	B&B / W.B.
<b>SHRUBS</b>					
RR	ROSA RUGOSA 'PURPLE PAVEMENT'	'PURPLE PAVEMENT' ROSE	77	500mm HT.	POT. 600mm O.C.
SB	SPIREA BETULIFOLIA 'TOR'	TOR SPIREA	35	500mm HT.	POT. 600mm O.C.
SS	SORBARIA SORBIFOLIA	FALSE SPIREA	60	500mm HT.	POT. 900mm O.C.
<b>PERENNIALS</b>					
SA	SEDUM 'SPECTABLE' 'AUTUMN JOY'	AUTUMN JOY STONECROP	145	1 GAL.	POT. 600mm O.C.
PA	PEROVSKIA ATRIPLICIFOLIA	RUSSIAN SAGE	95	1 GAL.	POT. 600mm O.C.
<b>ORNAMENTAL GRASS</b>					
HS	HELICTOTRICHON SEMPERVIRENS	BLUE OAT GRASS	142	1 GAL.	POT. 600mm O.C.

LILY XU, MCIP, RPP  
(A) MANAGER, DEVELOPMENT REVIEW - SOUTH PLANNING, INFRASTRUCTURE & ECONOMIC DEVELOPMENT DEPARTMENT, CITY OF OTTAWA

**APPROVED**  
By Lily Xu at 1:09 pm, Jun 11, 2019

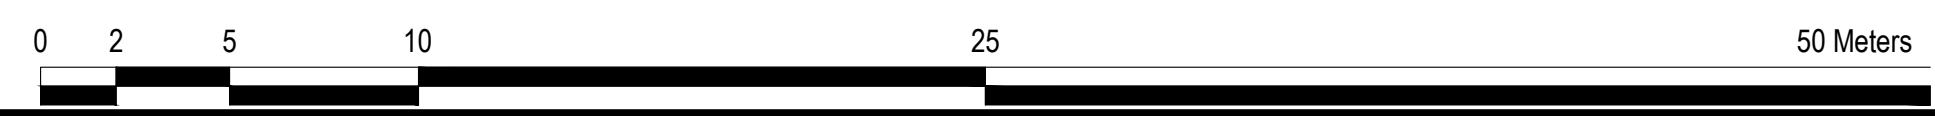

Last Save: 6/10/2019 11:02:23 AM  
File Location: C:\Projects\1907-02 Elmvale Acres Phase I\Drawings\SPA\1907-02 Elmvale Acres Phase I\_SPA\_02-2019-03-13.dwg

D07-12-18-0173