


COPYRIGHT RESERVED
THE CONTRACTOR SHALL VERIFY AND BE RESPONSIBLE OF ALL
DIMENSIONS. DO NOT SCALE THE DRAWING. ANY ERRORS OR
OMISSIONS SHALL BE REPORTED TO BLANCHARD LETENDRE
ENGINEERING LTD. WITHOUT DELAY. THE COPYRIGHTS TO ALL DESIGNS
AND DRAWINGS ARE THE PROPERTY OF BLANCHARD LETENDRE
ENGINEERING LTD. REPRODUCTION OR USE FOR ANY PURPOSE OTHER
THAN THAT AUTHORIZED BY BLANCHARD LETENDRE ENGINEERING LTD.
IS STRICTLY PROHIBITED.

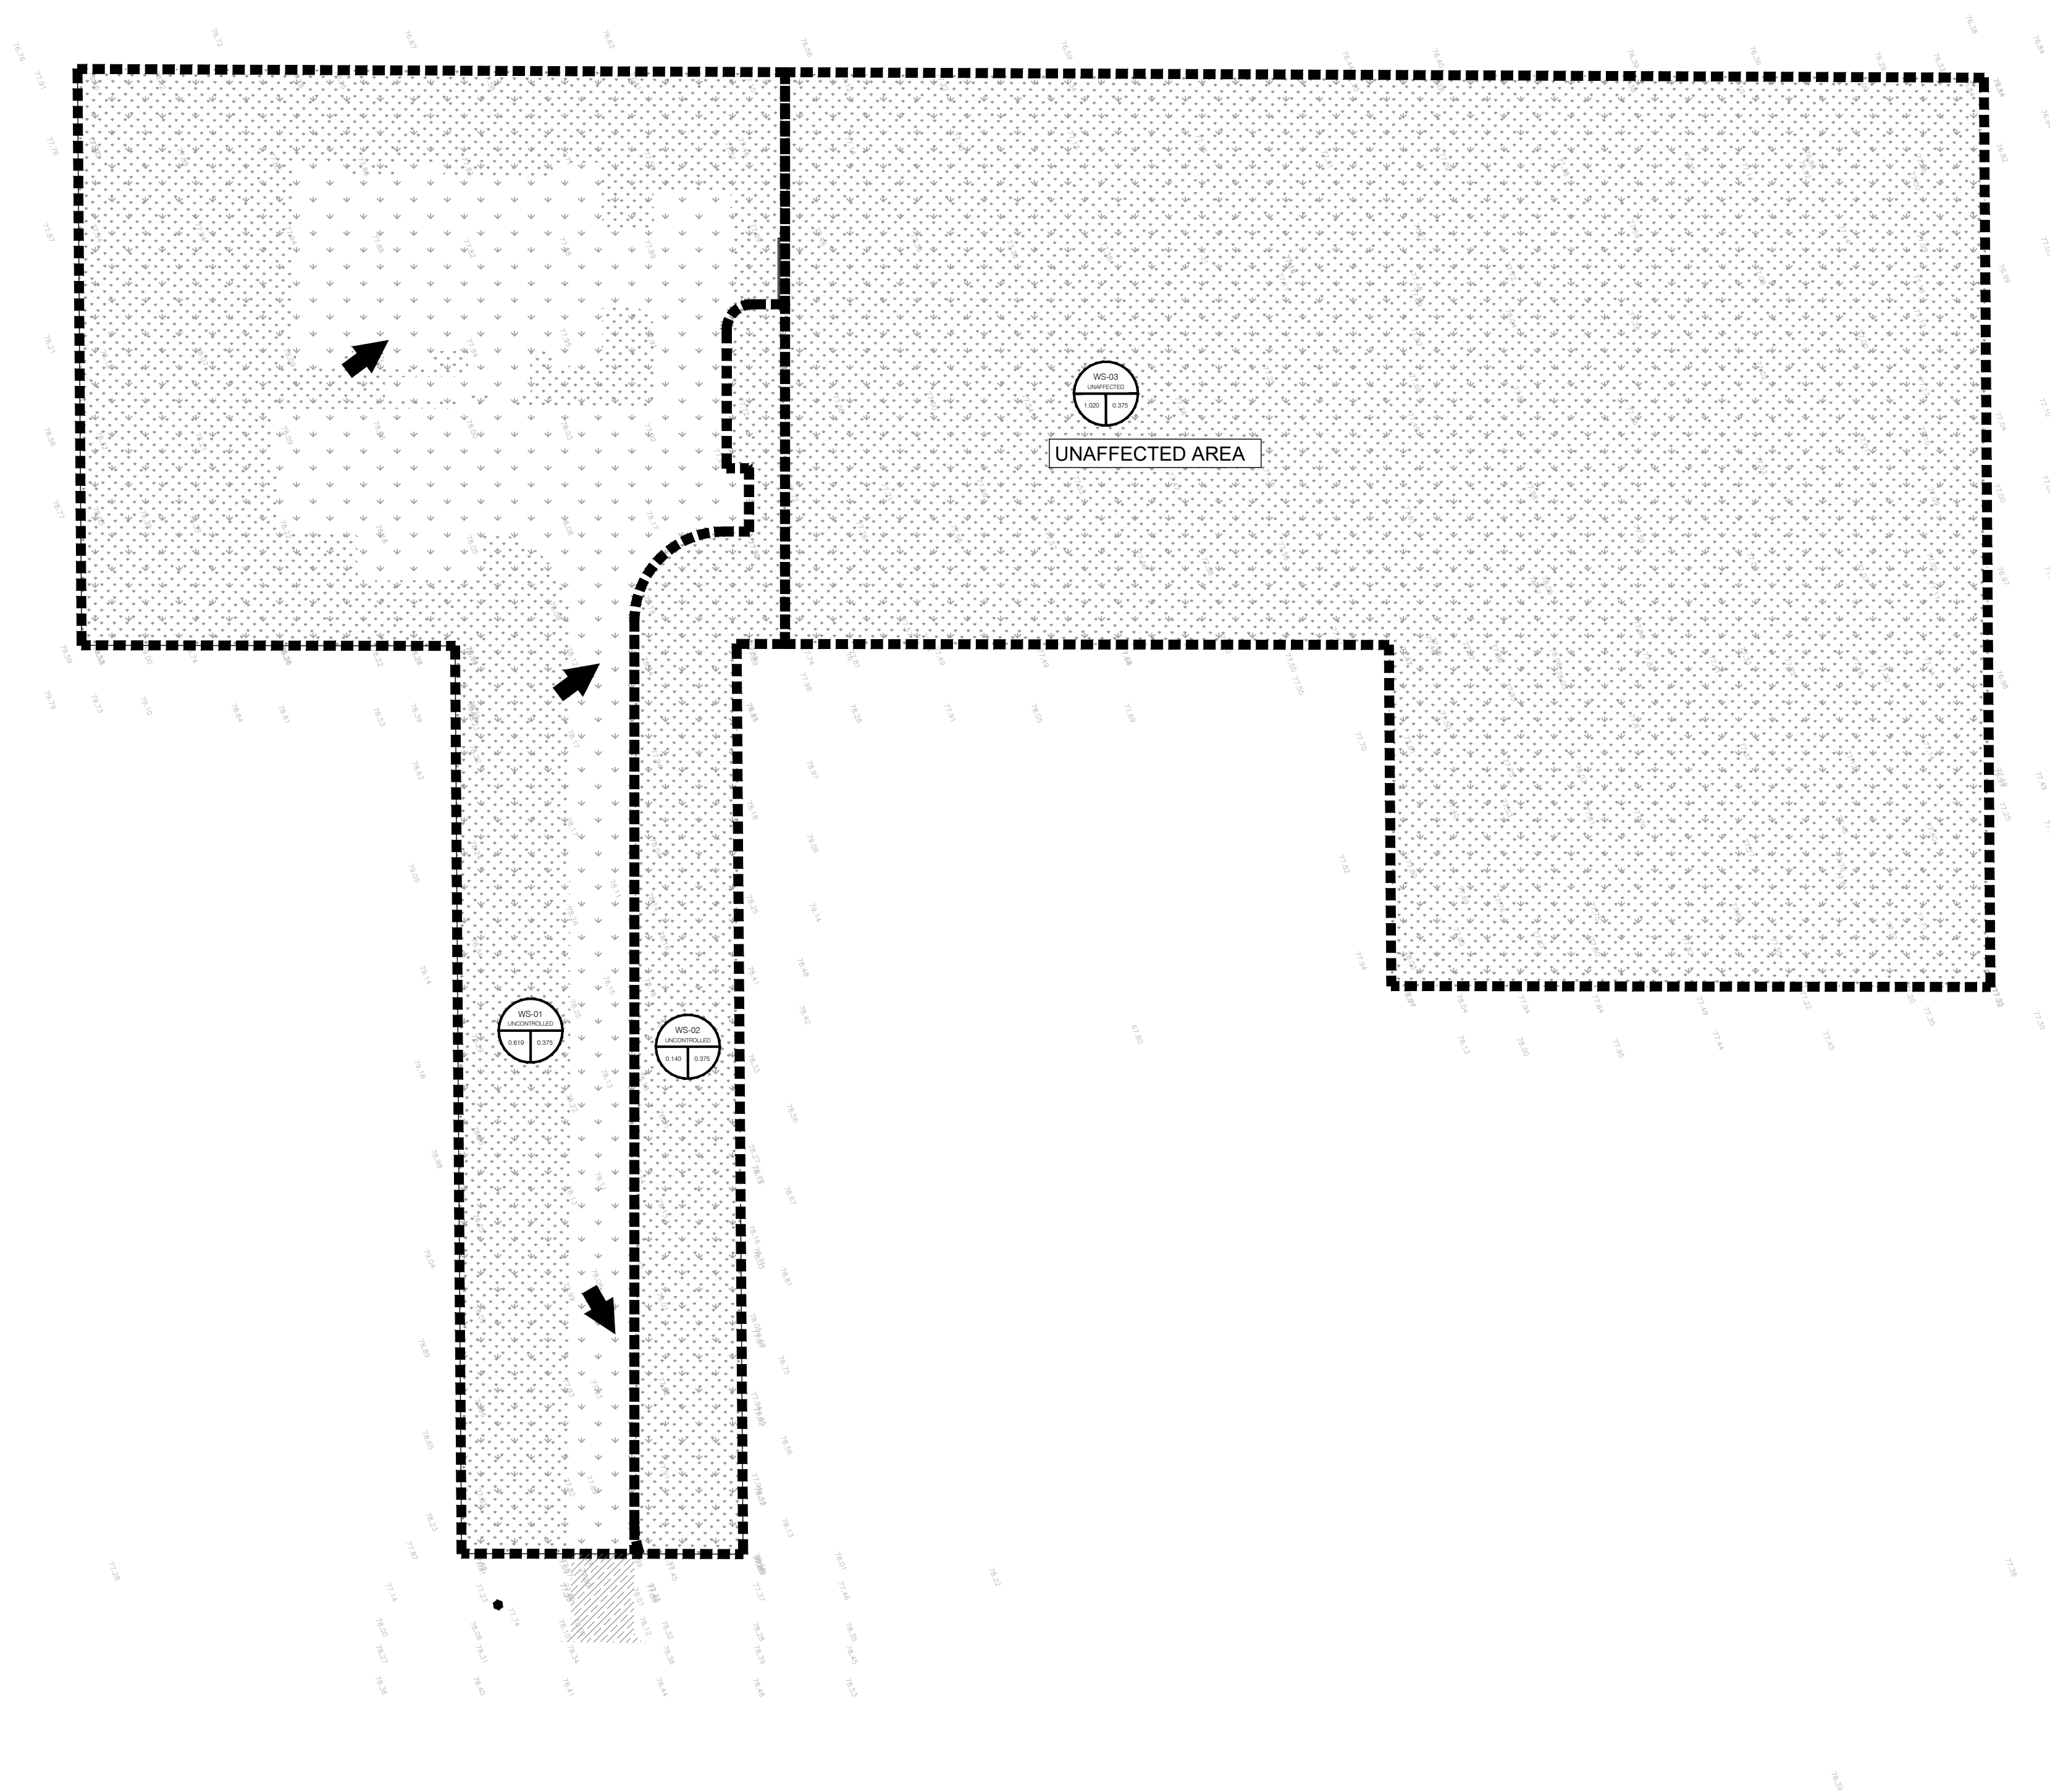

LEGEND:

- EXISTING PROPERTY LINE TO REMAIN
- PROPOSED EASEMENT
- PROPOSED TERRACING (3:1 MIN.)
- PROPOSED DOOR ENTRANCE/EXIT
- PROPOSED ELEVATION
- PROPOSED HIGH POINT ELEVATION
- PROPOSED SWALE ELEVATION
- MATCH INTO EXISTING ELEVATION
- EXISTING ELEVATION
- PROPOSED OVERLAND MAJOR FLOW ROUTE
- PROPOSED SILT FENCE AS PER OPSD 219.1.10
- PROPOSED 100mmID PERFORATED SUBDRAIN
- PROPOSED STORM SEWER
- PROPOSED SANITARY SEWER
- PROPOSED WATERMAIN
- EXISTING SANITARY SEWER
- EXISTING WATERMAIN
- PROPOSED CATCHBASIN/MANHOLE/CATCH BASIN
- PROPOSED CURB STOP
- PROPOSED PIPE INSULATION
- PROPOSED 100 YEAR HIGH WATER LEVEL
- STORM WATERSHED EXTENT
- WATERSHED NAME
- RUNOFF COEFFICIENT
- AREA IN HECTARES
- PROPOSED GRASS AREA
- PROPOSED CONCRETE FEATURES/SLAB
- PROPOSED HEAVY DUTY ASPHALT
- PROPOSED LIGHT DUTY ASPHALT
- PROPOSED GRAVEL AREA
- PROPOSED RIP RAP AS PER OPSD 815.010
- PROPOSED WATER METER
- PROPOSED ACCESS GATE
- PROPOSED GROWING FIELD

ENGINEERING STAMP



#0		
#1		
#2		
#3		
#4		
#5		
#6		
#7		
#8		
#9		
#10		
#11		
#12	ISSUED FOR CITY COMMENTS 7	24 / 08 / 2020
#13	ISSUED FOR CITY COMMENTS 6	26 / 03 / 2020
#14	ISSUED FOR CITY COMMENTS 5	26 / 03 / 2020
#15	ISSUED FOR CITY COMMENTS 4	26 / 03 / 2020
#16	ISSUED FOR CITY COMMENTS 3	26 / 03 / 2020
#17	ISSUED FOR CITY COMMENTS 2	26 / 03 / 2020
#18	ISSUED FOR CITY COMMENTS 1	26 / 03 / 2020
#19	ISSUED FOR CITY COMMENTS 0	26 / 03 / 2020
#20	ISSUED FOR CITY COMMENTS 0	26 / 03 / 2020
BLANCHARD LETENDRE
ENGINEERING

767, Notre Dame, Local 42, Embury, Ontario,
(613) 693-0700 K0A 1H1 blengineering.ca

CLIENT:

BERGERON CONSTRUCTION
172 ST. THOMAS ROAD
VARS, ON, K0A 3H0

PROJECT:

12 UNIT APARTMENT BUILDING
5574 ROCKDALE ROAD
VARS, ON

DRAWING:

**PRE DEVELOPMENT STORM
DRAINAGE PLAN**

PAPER FORMAT:	24x36	PAGE:	C400
DRAWN BY:	BF + GB		
CHECKED BY:	GB		
DATE:	03-2020		
SCALE:	1:500		
PROJECT NUMBER:	19-276		