



Legend

- AREA ID
- RUNOFF COEFFICIENT
- STORM DRAINAGE AREA No.
- STORM DRAINAGE BOUNDARY
- DIRECTION OF OVERLAND FLOW
- PROPOSED STORM SEWER
- PROPOSED CATCHBASIN
- PROPOSED CATCHBASIN MANHOLE
- EXISTING STORM SEWER

Notes

Revision	By	Appd.	YY.MM.DD
1	ISSUED FOR SITE PLAN APPLICATION	WAJ	DCT 16.03.21
2			
3			
4			
5			
6			
7			
8			
9			
10			

File Name: 160401204-DB


Permit/Seal	Drawn	Checked	Design	YY.MM.DD
	WAJ	DCT	WAJ	16.02.23

Client/Project
TC UNITED GROUP

122 DALY AVENUE

Ottawa, Ontario

Title
STORM DRAINAGE PLAN

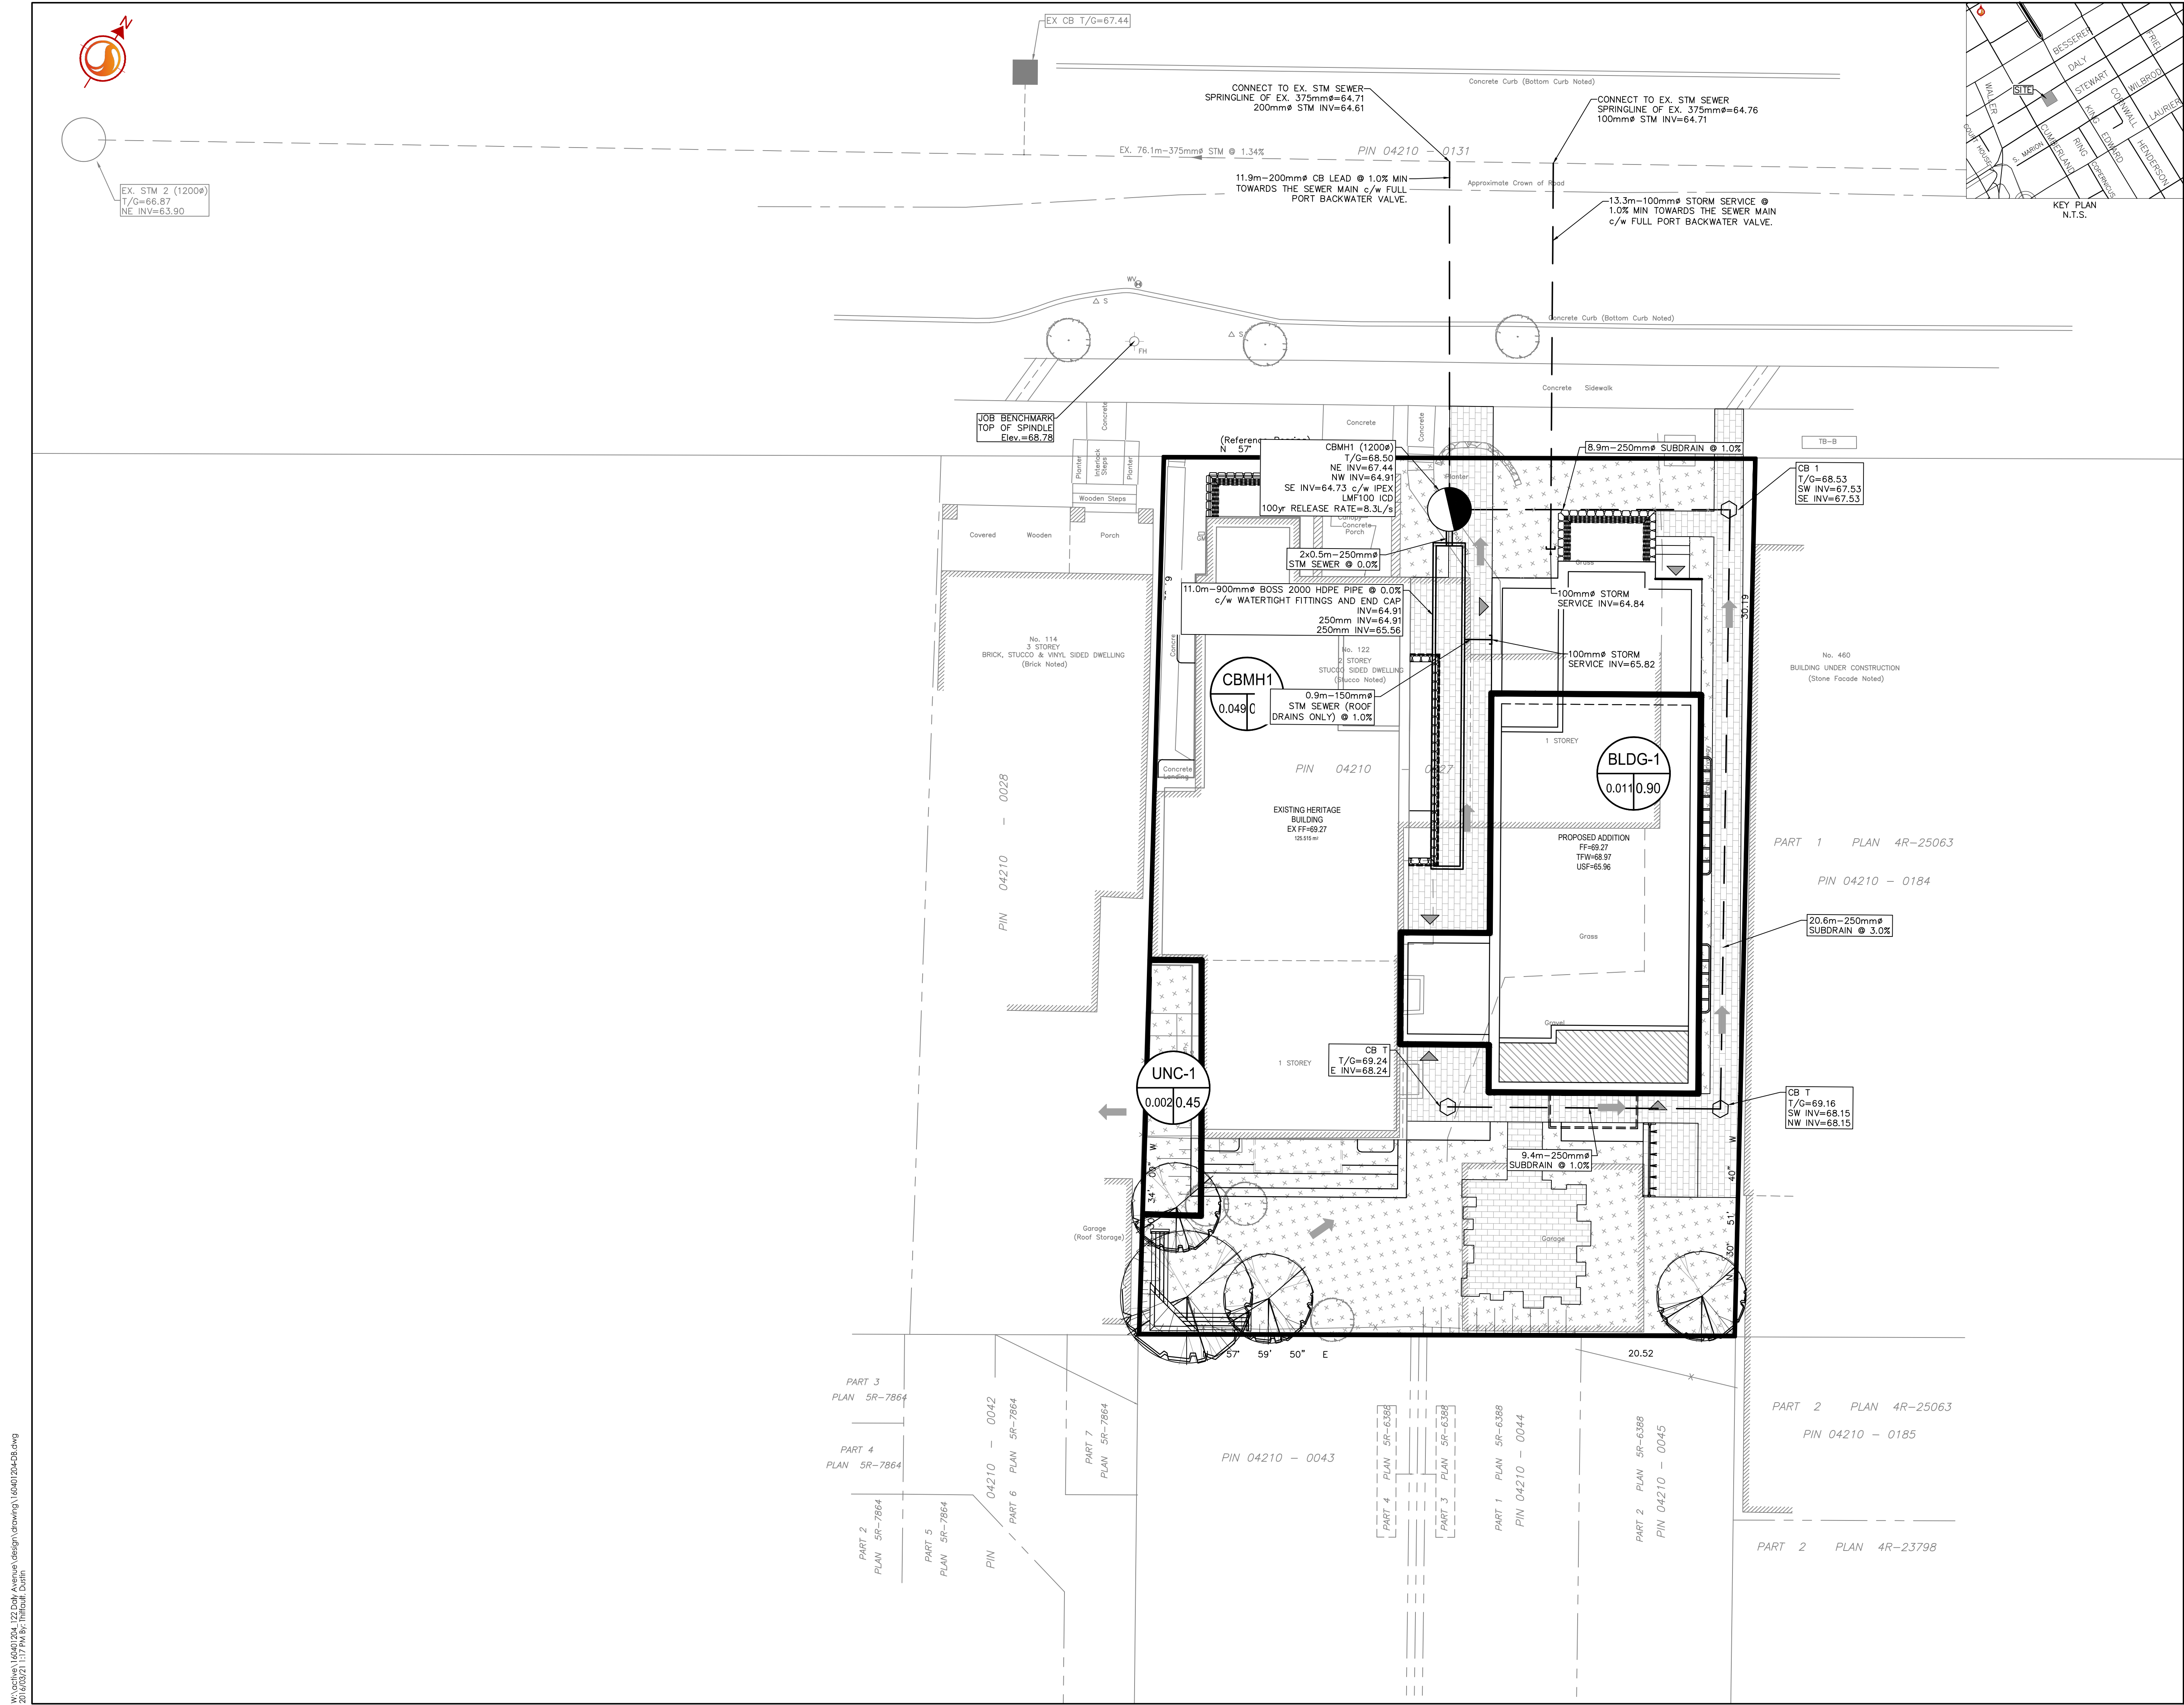

W:\active\160401204_122 Daly Avenue\design\drawing\160401204-DB.dwg
2016/03/21 11:17 AM by: H.Hoffert, Dartin