

Copyright Reserved

The Contractor shall verify and be responsible for all dimensions. DO NOT scale the drawing - any errors or omissions shall be reported to Stantec without delay.
The Copyright to all designs and drawings are the property of Stantec. Reproduction or use for any purpose other than that authorized by Stantec is forbidden.

Legend

- SANITARY DRAINAGE AREA ID#
POPULATION
SANITARY DRAINAGE AREA ha.
- SANITARY DRAINAGE AREA ID#
COMMERCIAL FLOW RATES USED
(50,000 L/Ha/d BUILDING FLOW,
AND 0.28 L/s/Ha INFILTRATION)
SANITARY DRAINAGE AREA ha.
- SANITARY DRAINAGE AREA
- PROPOSED SANITARY SEWER

Notes

Revision	By	Appd.	YY.MM.DD
1	MJS	KJK	16.04.04
0	MJS	KJK	15.08.26

File Name: 160401149-D8.dwg
Dwn. MJS
Chkd. KJK
Dsgn. MJS
YY.MM.DD 15.02.10

Permit-Seal


Client/Project
CLAUDE LAUZON GROUP LTD.

275 KING EDWARD AVENUE

Ottawa, ON

Title
SANITARY DRAINAGE PLAN

Project No. 160401149	Scale 1:150	Sheet 7 of 7	Revision 1
--------------------------	----------------	-----------------	---------------

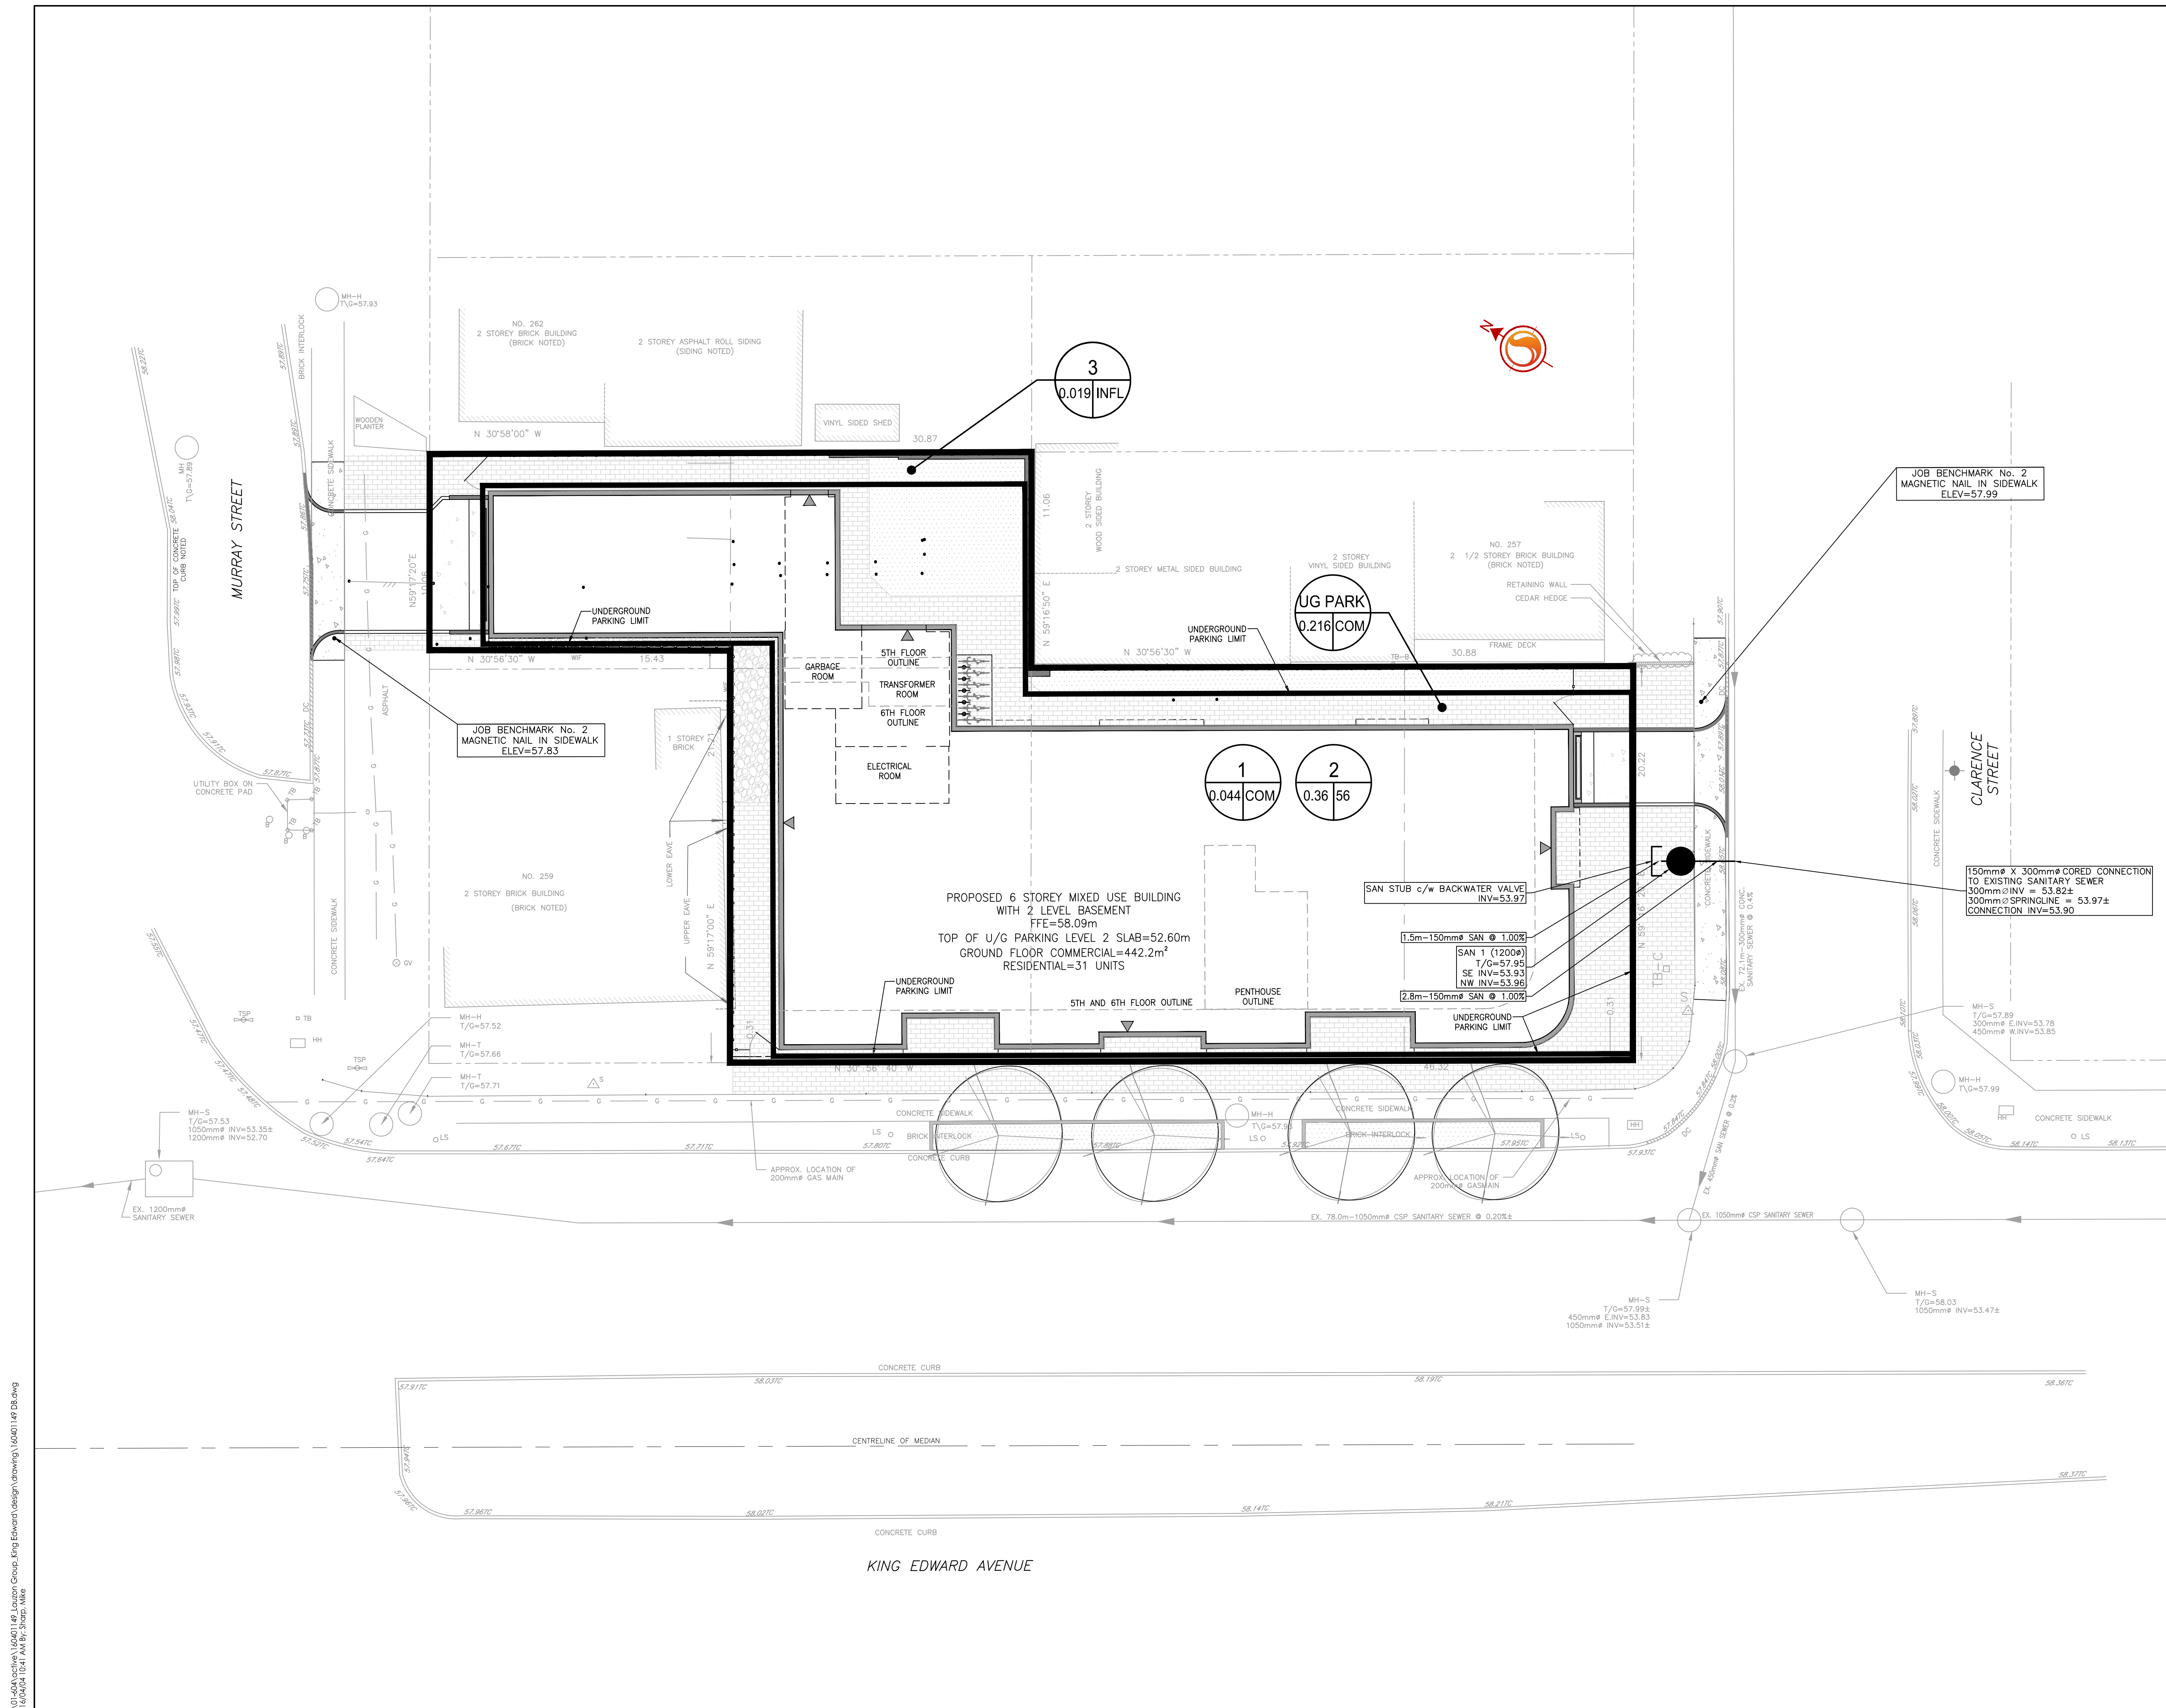

V:\01-00\active\160401149-Lauzon Group-King Edward design.dwg, 16.04.01 14:08:08, 2016/04/04 10:41 AM By: Shao, Mike