


SEE IBI DRAWING 38729 C-010 - DETAILS AND NOTES - FOR FURTHER INFORMATION

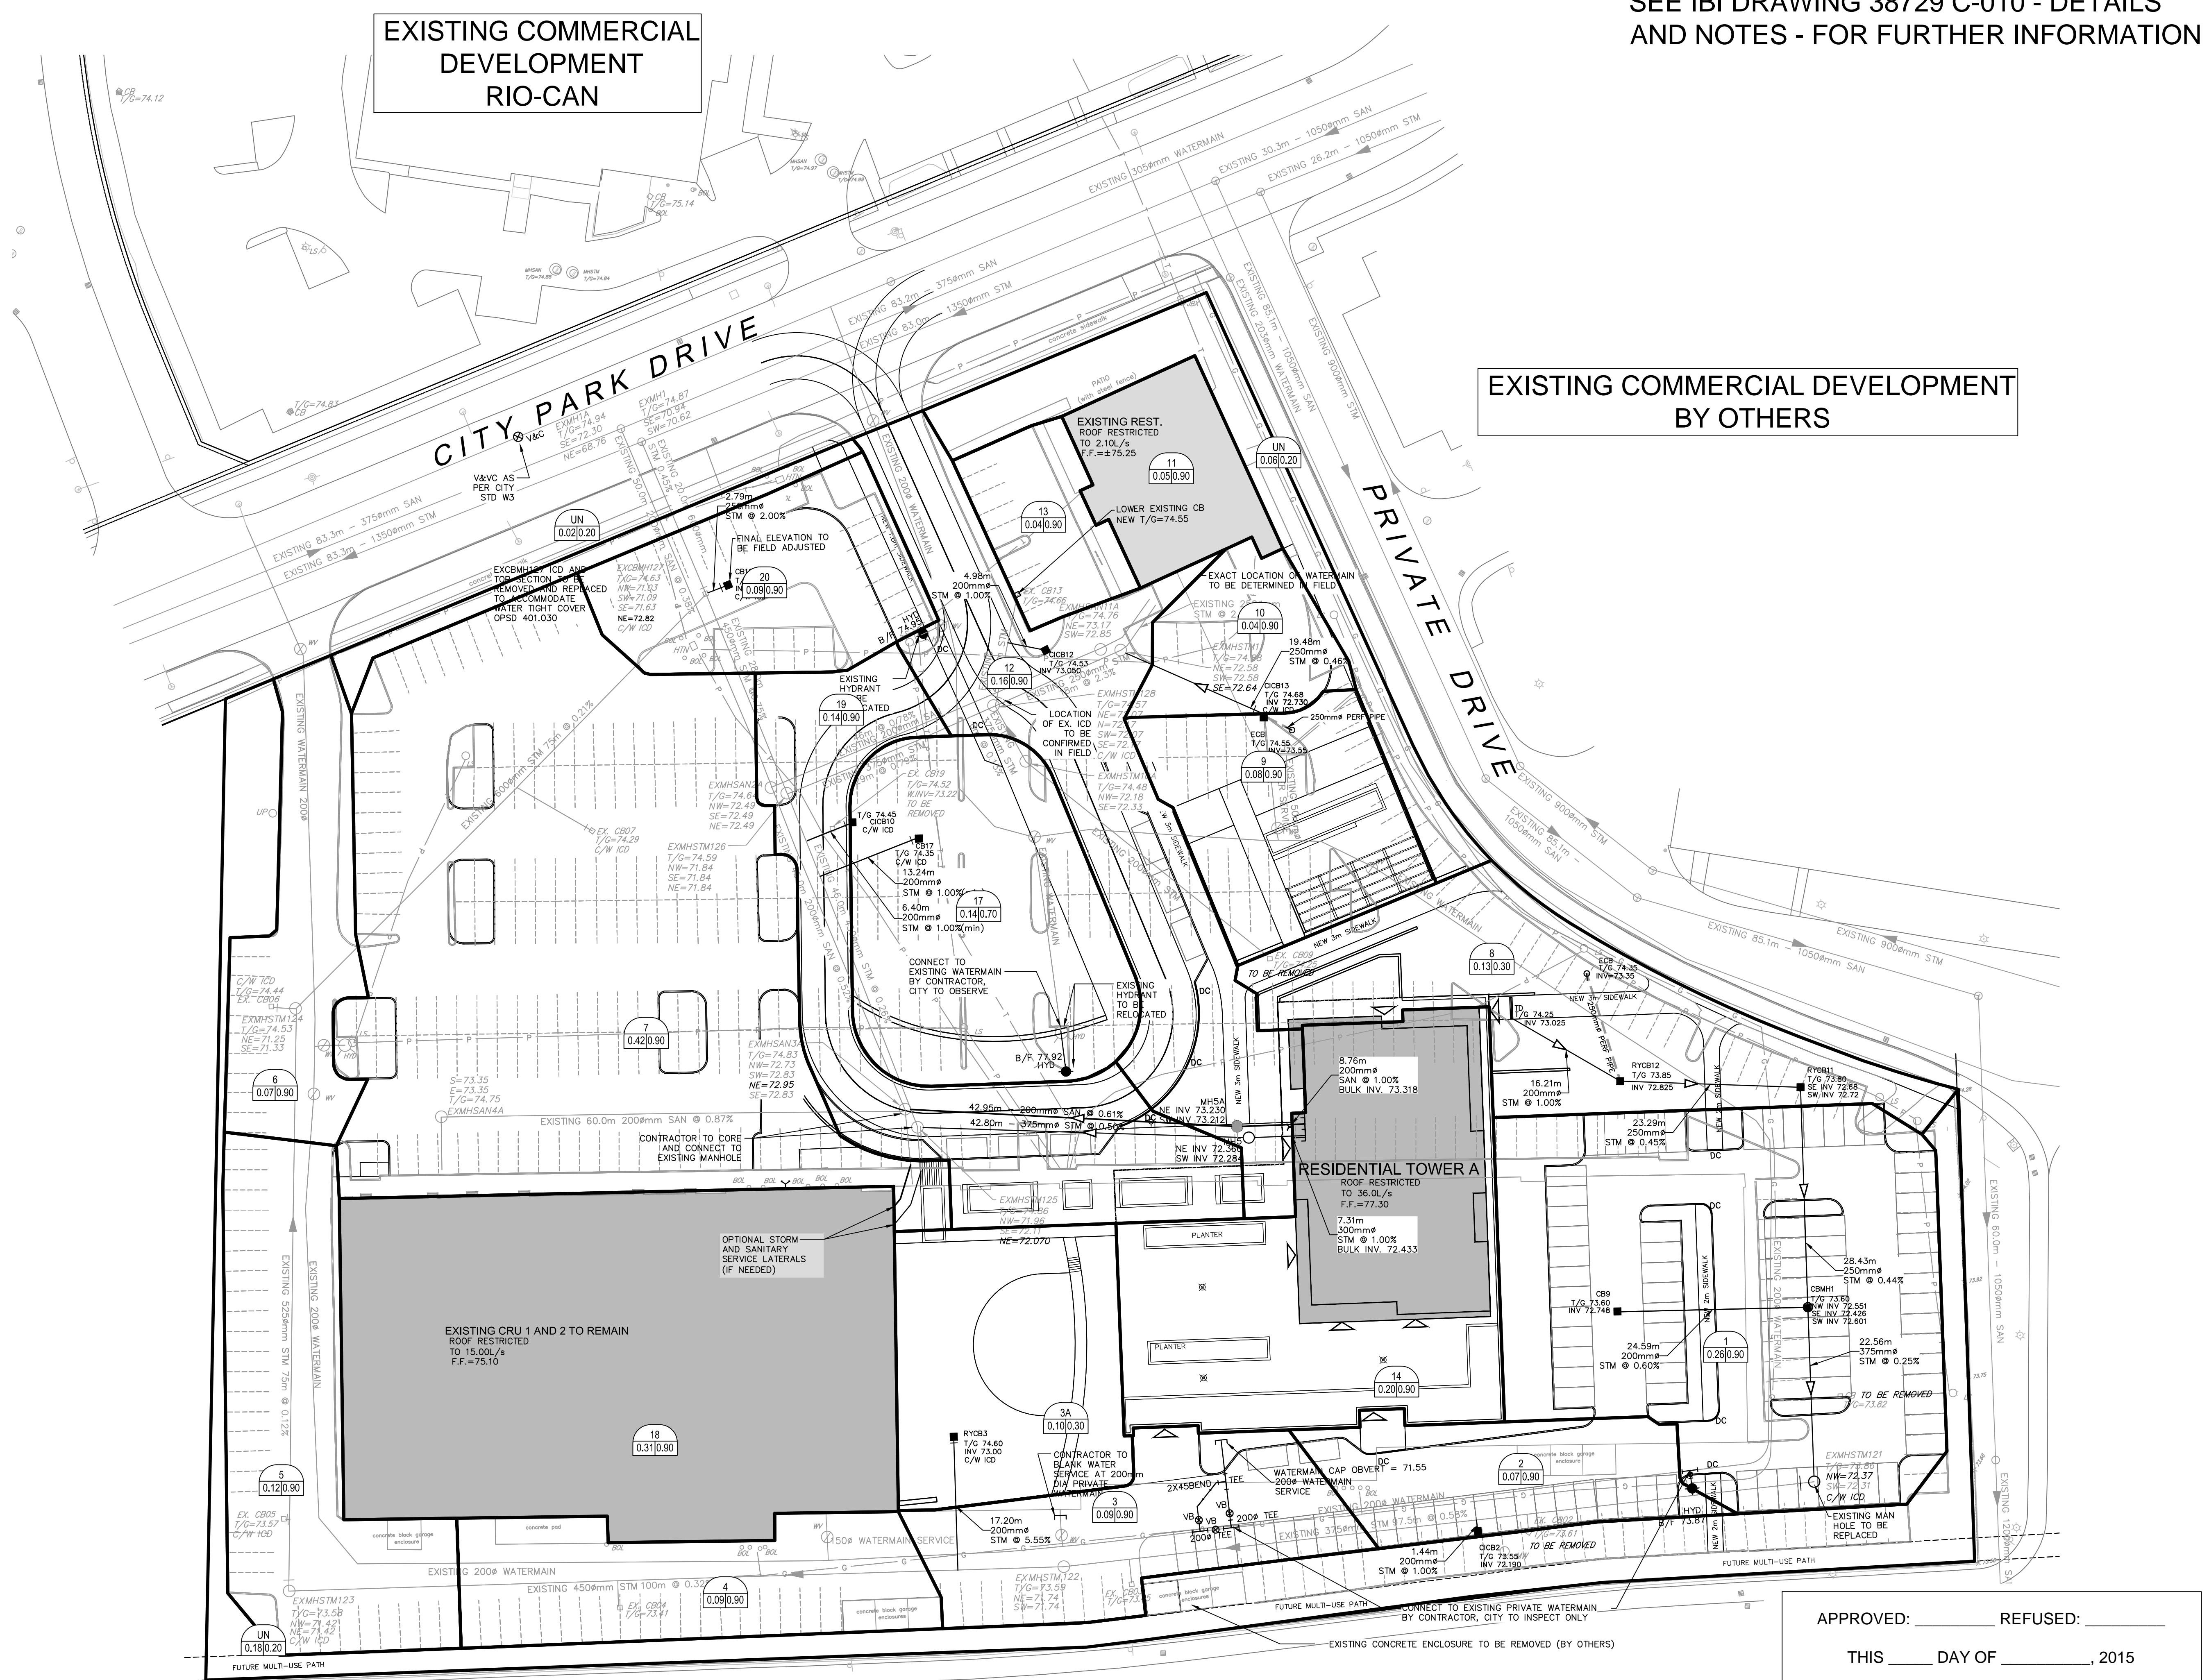

LEGEND:

- AREA NUMBER
- RUNOFF COEFFICIENT
- AREA IN HECTARES
- STORM TRIBUTARY AREA

| No. | REVISIONS | By | Date |
|-----|-------------------|-----|----------|
| 14 | | | |
| 13 | | | |
| 12 | | | |
| 11 | | | |
| 10 | | | |
| 9 | | | |
| 8 | | | |
| 7 | | | |
| 6 | | | |
| 5 | | | |
| 4 | REVISED SITE PLAN | TRB | 16:08:22 |
| 3 | REVISED SITE PLAN | TRB | 16:06:06 |
| 2 | REVISED SITE PLAN | TRB | 15:12:04 |
| 1 | ISSUED TO CITY | TRB | 15:11:24 |

RIO CAN

IBI IBI GROUP
400 - 333 Preston Street
Ottawa ON K1S 5N4 Canada
tel 613 225 1311 fax 613 225 9868
ibigroup.com

Project Title
2280 CITY PARK DEVELOPMENT PHASE 1

PROFESSIONAL ENGINEER
T. R. BRULE
08/22/2016
PROVINCE OF ONTARIO

Drawing Title
STORM DRAINAGE AREA PLAN

Scale
1:400

| | |
|----------------------|------------------------|
| Design J.E.B. | Date SEPTEMBER 2015 |
| Drawn E.H. | Checked T.R.B. |
| Project No. 38729 | Drawing No. C-500 |

APPROVED: _____ REFUSED: _____

THIS _____ DAY OF _____, 2015

Don Herweyer, MCIP, RPP, Acting Manager
Development Review, Urban Services

J:\38729-2280-CityPark\Drawings\Storm\AreaPlan\C-500 TRB STW.dwg Layout Name: C-500 TRB STW Plot Style: AIA STANDARD-FULLCTB Plot Scale: 1:0.8 Printed At: 8/23/2016 1:21 PM Last Saved By: James.Balston Last Saved At: Jun