


SEE IBI DRAWING 38729 C-010 - DETAILS AND NOTES - FOR FURTHER INFORMATION

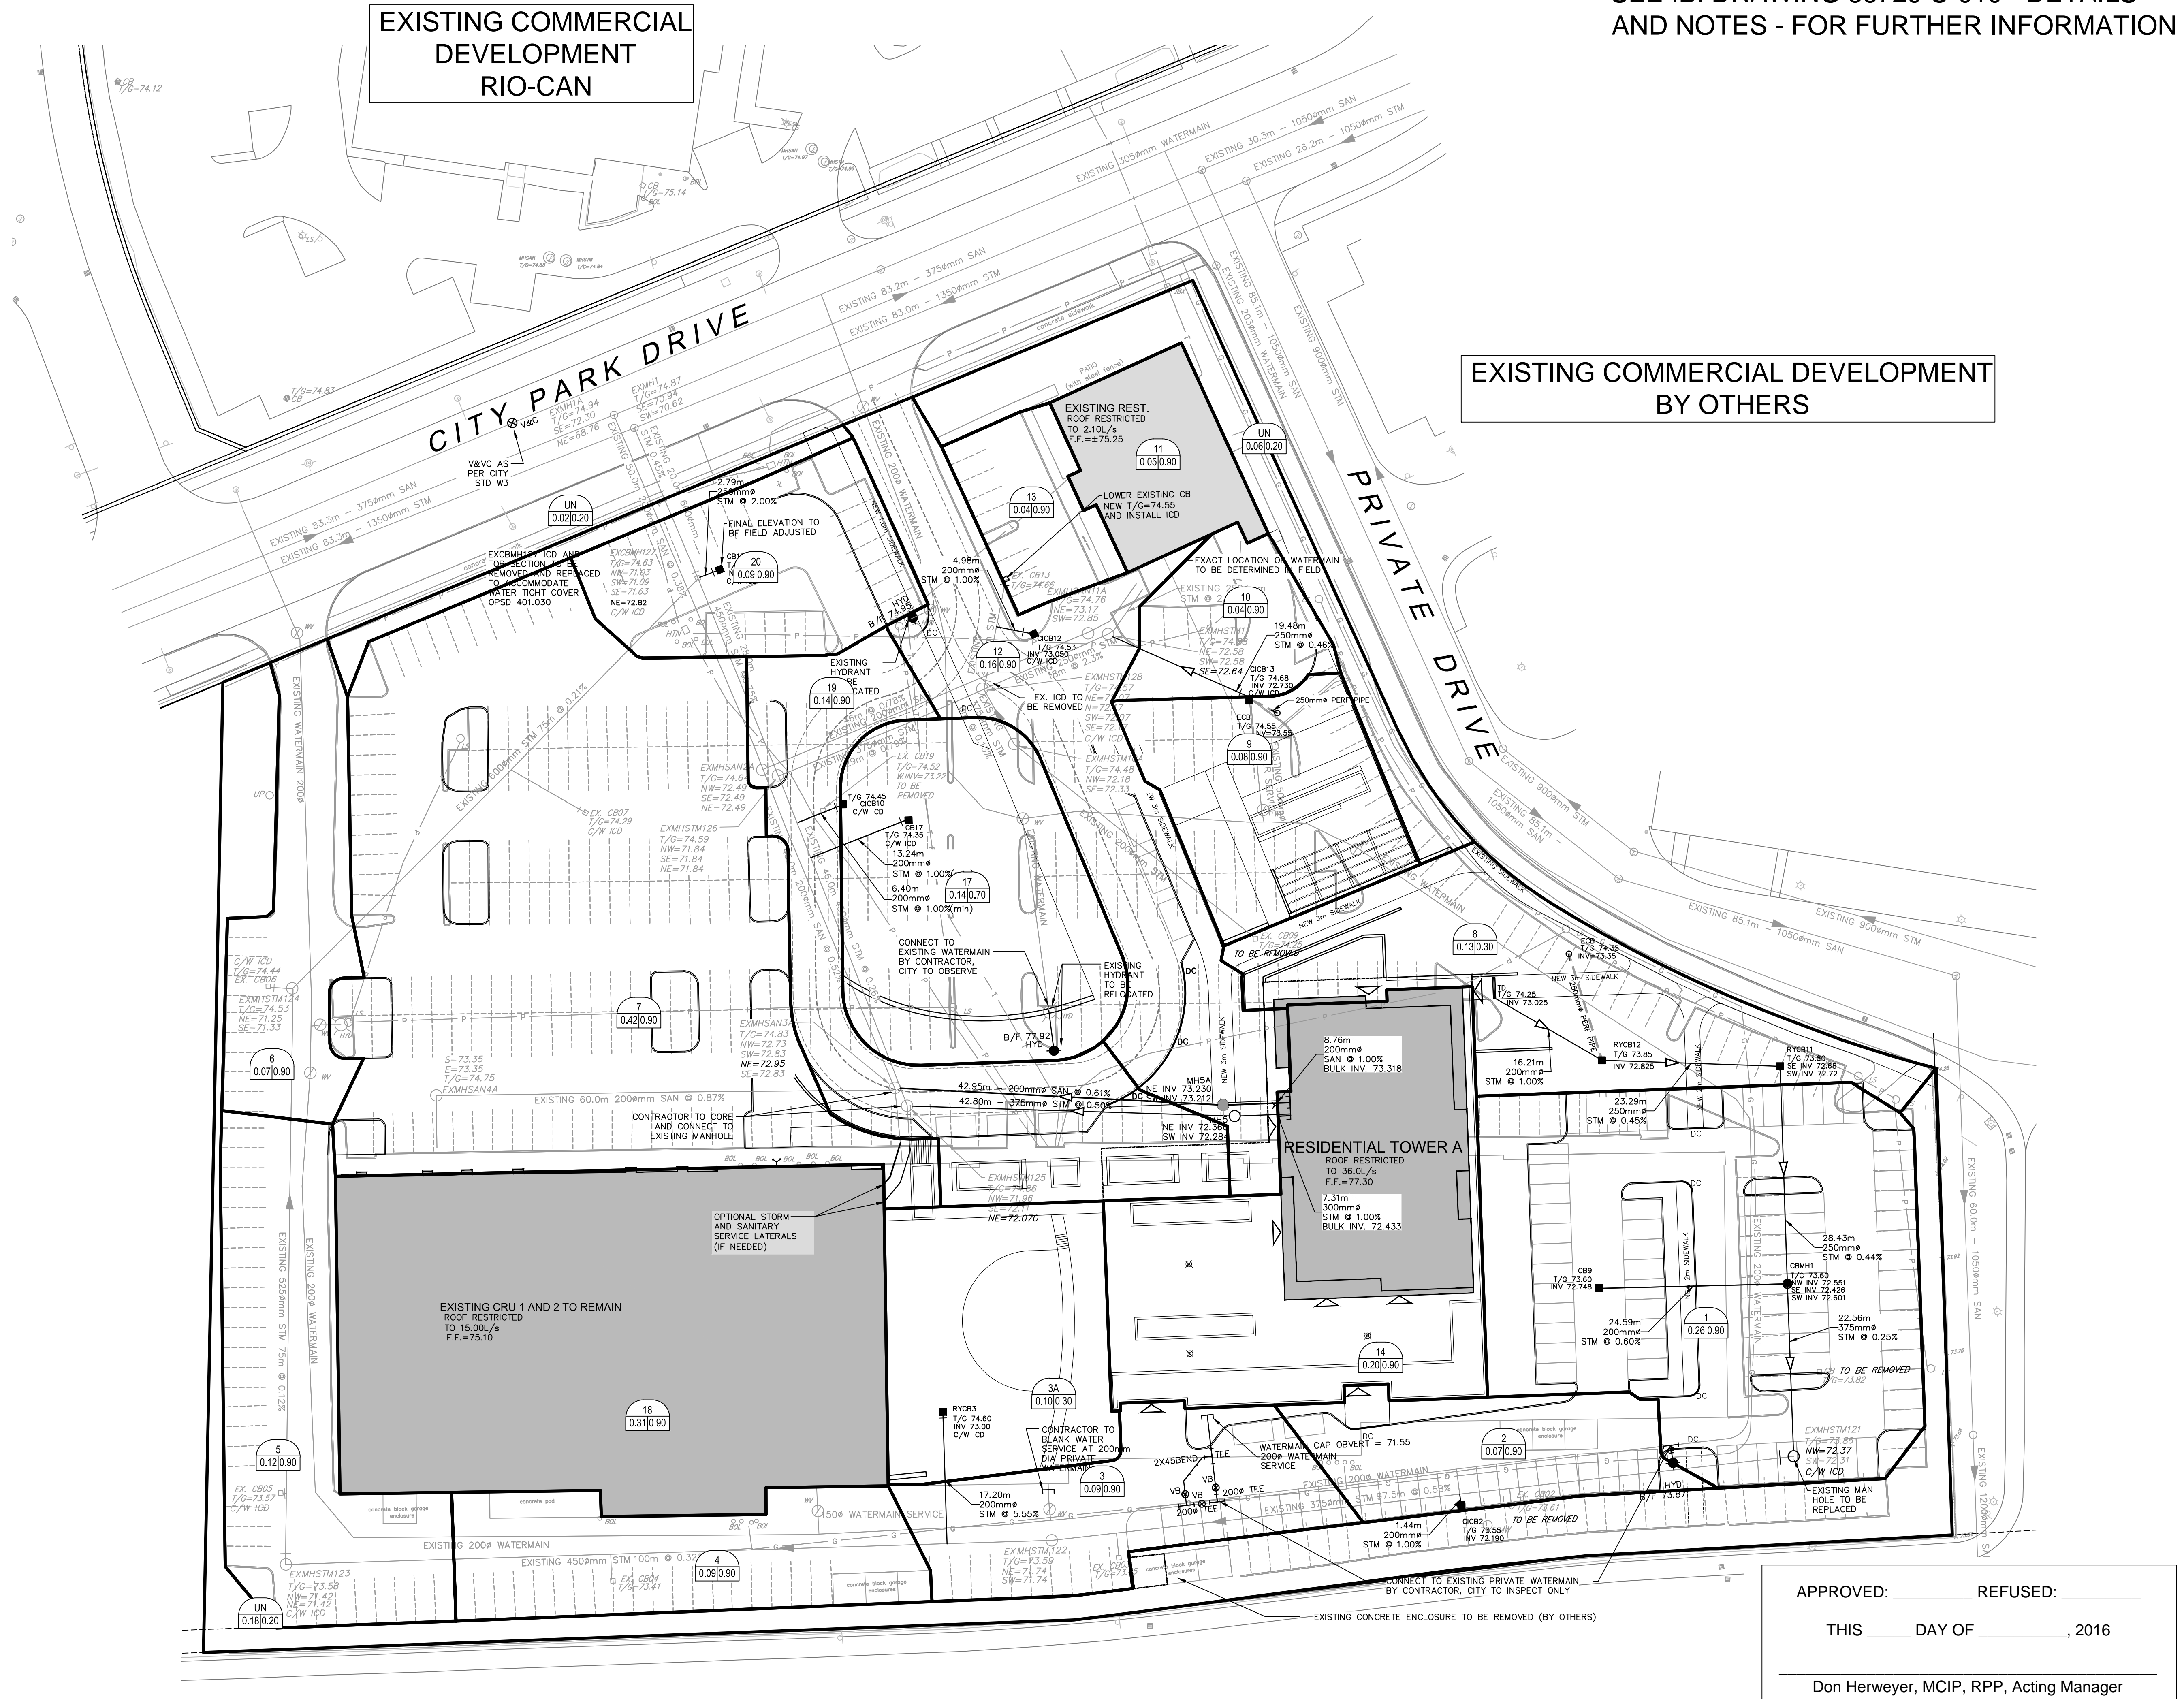

LEGEND:

- CBM 0.27/0.50 → AREA NUMBER
- RUNOFF COEFFICIENT
- AREA IN HECTARES
- STORM TRIBUTARY AREA

No.	REVISIONS	By	Date
14			
13			
12			
11			
10			
9			
8			
7			
6			
5	REVISED SITE PLAN	TRB	16:09:22
4	REVISED SITE PLAN	TRB	16:08:22
3	REVISED SITE PLAN	TRB	16:06:06
2	REVISED SITE PLAN	TRB	15:12:04
1	ISSUED TO CITY	TRB	15:11:24

RIO CAN

IBI IBI GROUP
400 - 333 Preston Street
Ottawa ON K1S 5N4 Canada
tel 613 225 1311 fax 613 225 9868
ibigroup.com

Project Title
2280 CITY PARK DEVELOPMENT PHASE 1

PROFESSIONAL ENGINEER
T. R. BRULE
09/22/2016
PROVINCE OF ONTARIO

Drawing Title
STORM DRAINAGE AREA PLAN

Scale
1:400

Design J.E.B.	Date SEPTEMBER 2015
Drawn E.H.	Checked T.R.B.
Project No. 38729	Drawing No. C-500

APPROVED: _____ REFUSED: _____

THIS _____ DAY OF _____, 2016

Don Herweyer, MCIP, RPP, Acting Manager
Development Review, Urban Services

J:\38729-SilverCity\CA\5.8 Drawings\Storm\AreaPlan\38729 C-500 TRB STW.dwg Layout Name: C-500 TRB STW Plot Style: AIA STANDARD-FULLCTB Plot Scale: 1:0.8 Printed At: 9/22/2016 11:51 AM Last Saved By: James.Balaban Last Saved At: Sep.