




CITY OF OTTAWA  
Affordable Housing Branch

# 1770 HEATHERINGTON SUBDIVISION FUNCTIONAL DESIGN

MAY 2024

Project Number: 160401774

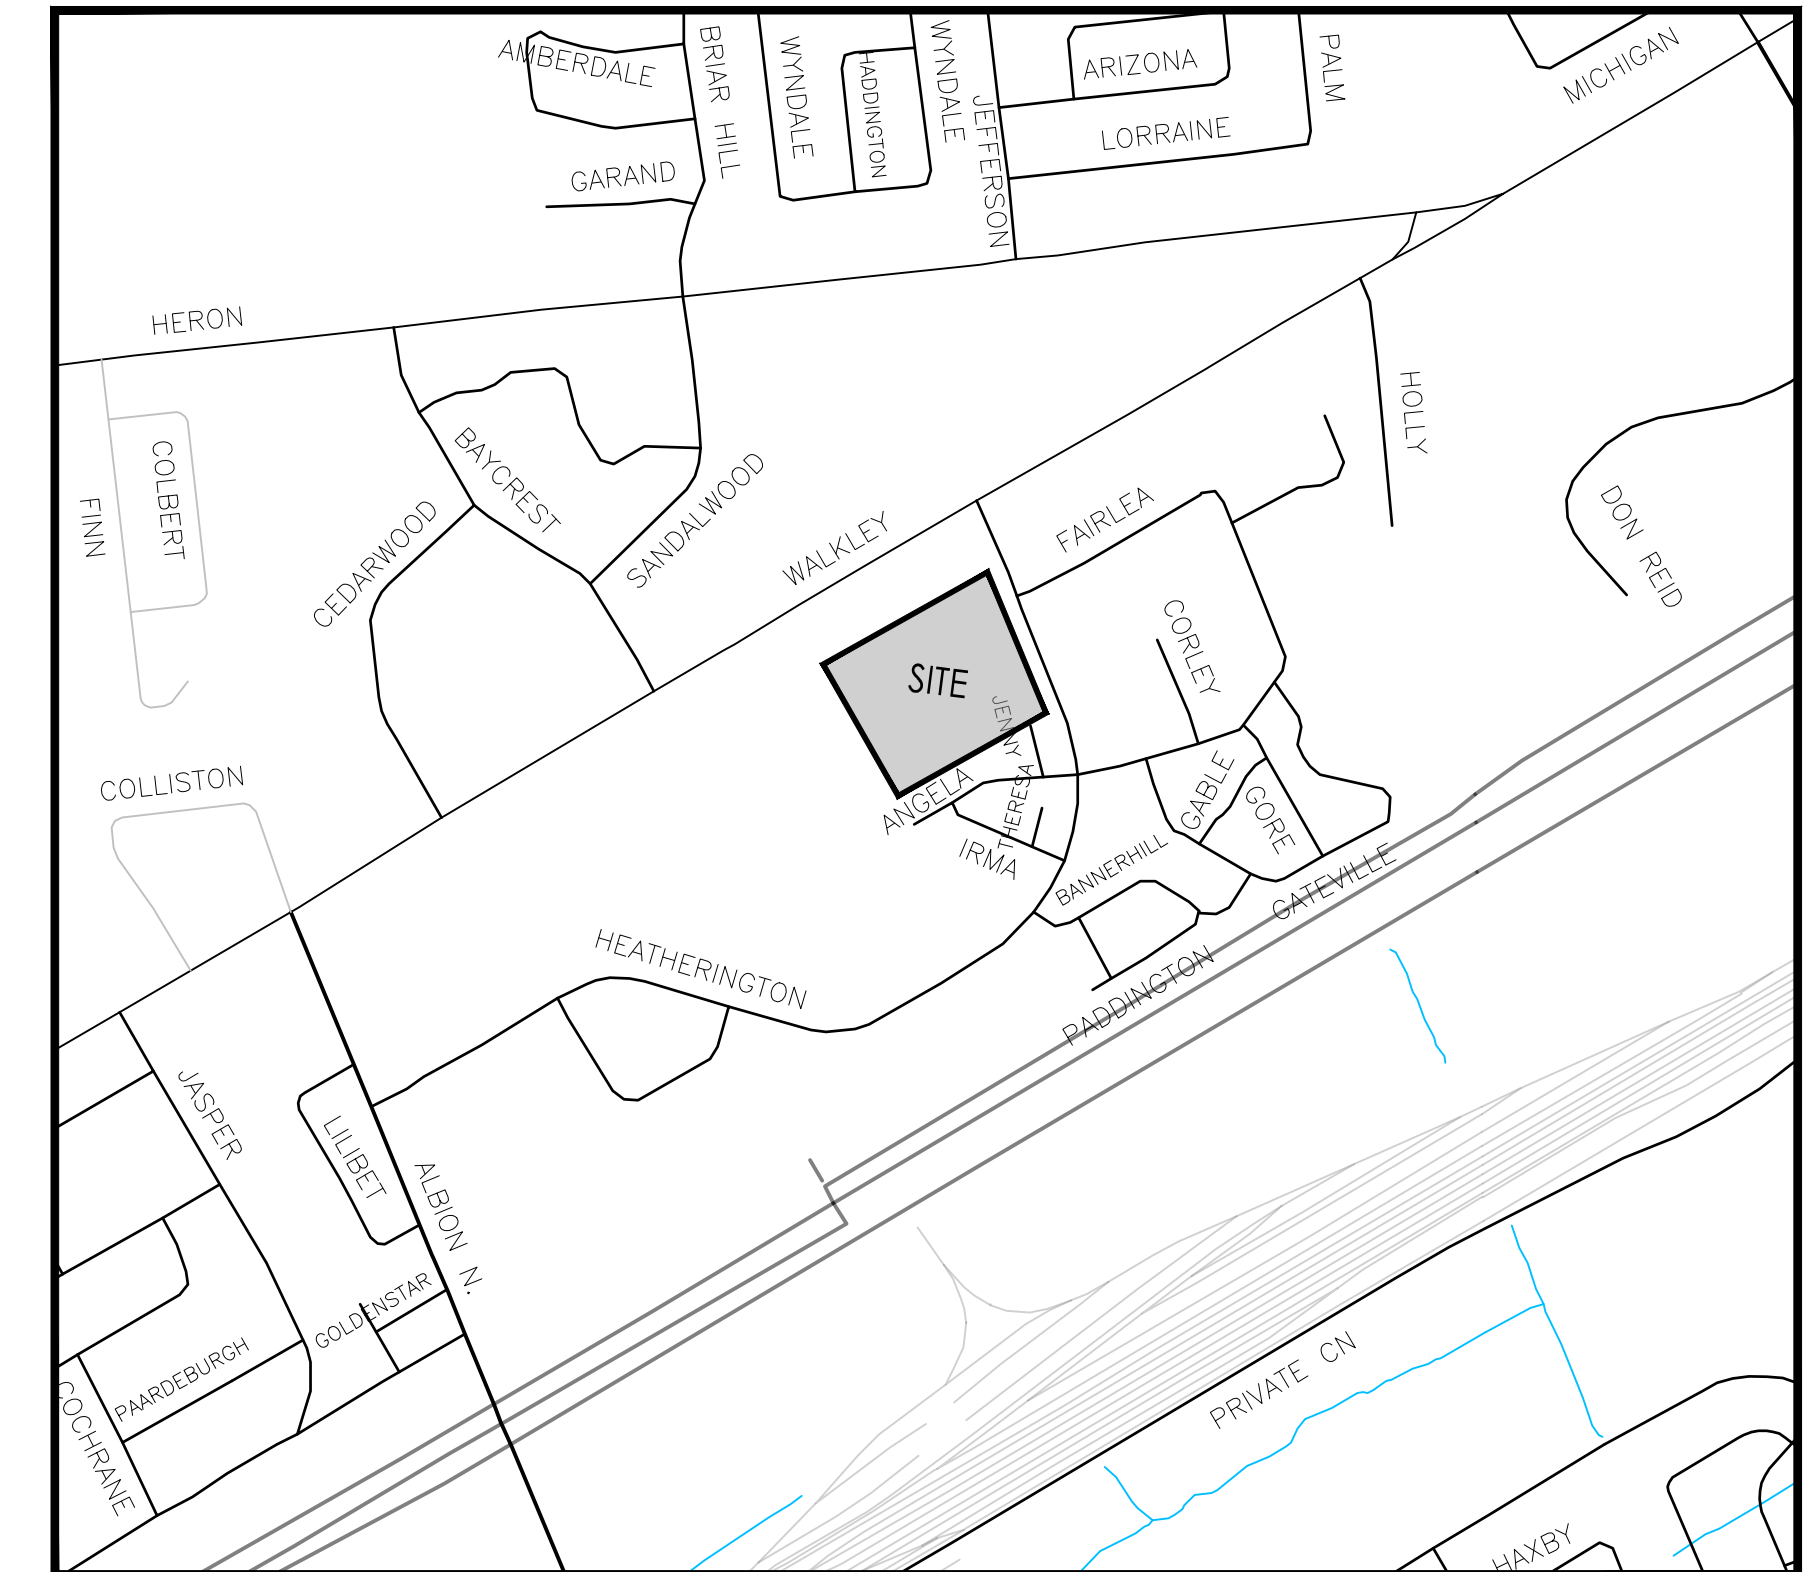

INDEX	
SHEET NO.	DESCRIPTION
1 OF 3	SSP-1 - FUNCTIONAL SITE SERVICING PLAN
2 OF 3	GP-1 - FUNCTIONAL GRADING PLAN
3 OF 3	EC-1 - FUNCTIONAL EROSION CONTROL PLAN & DETAIL SHEET