


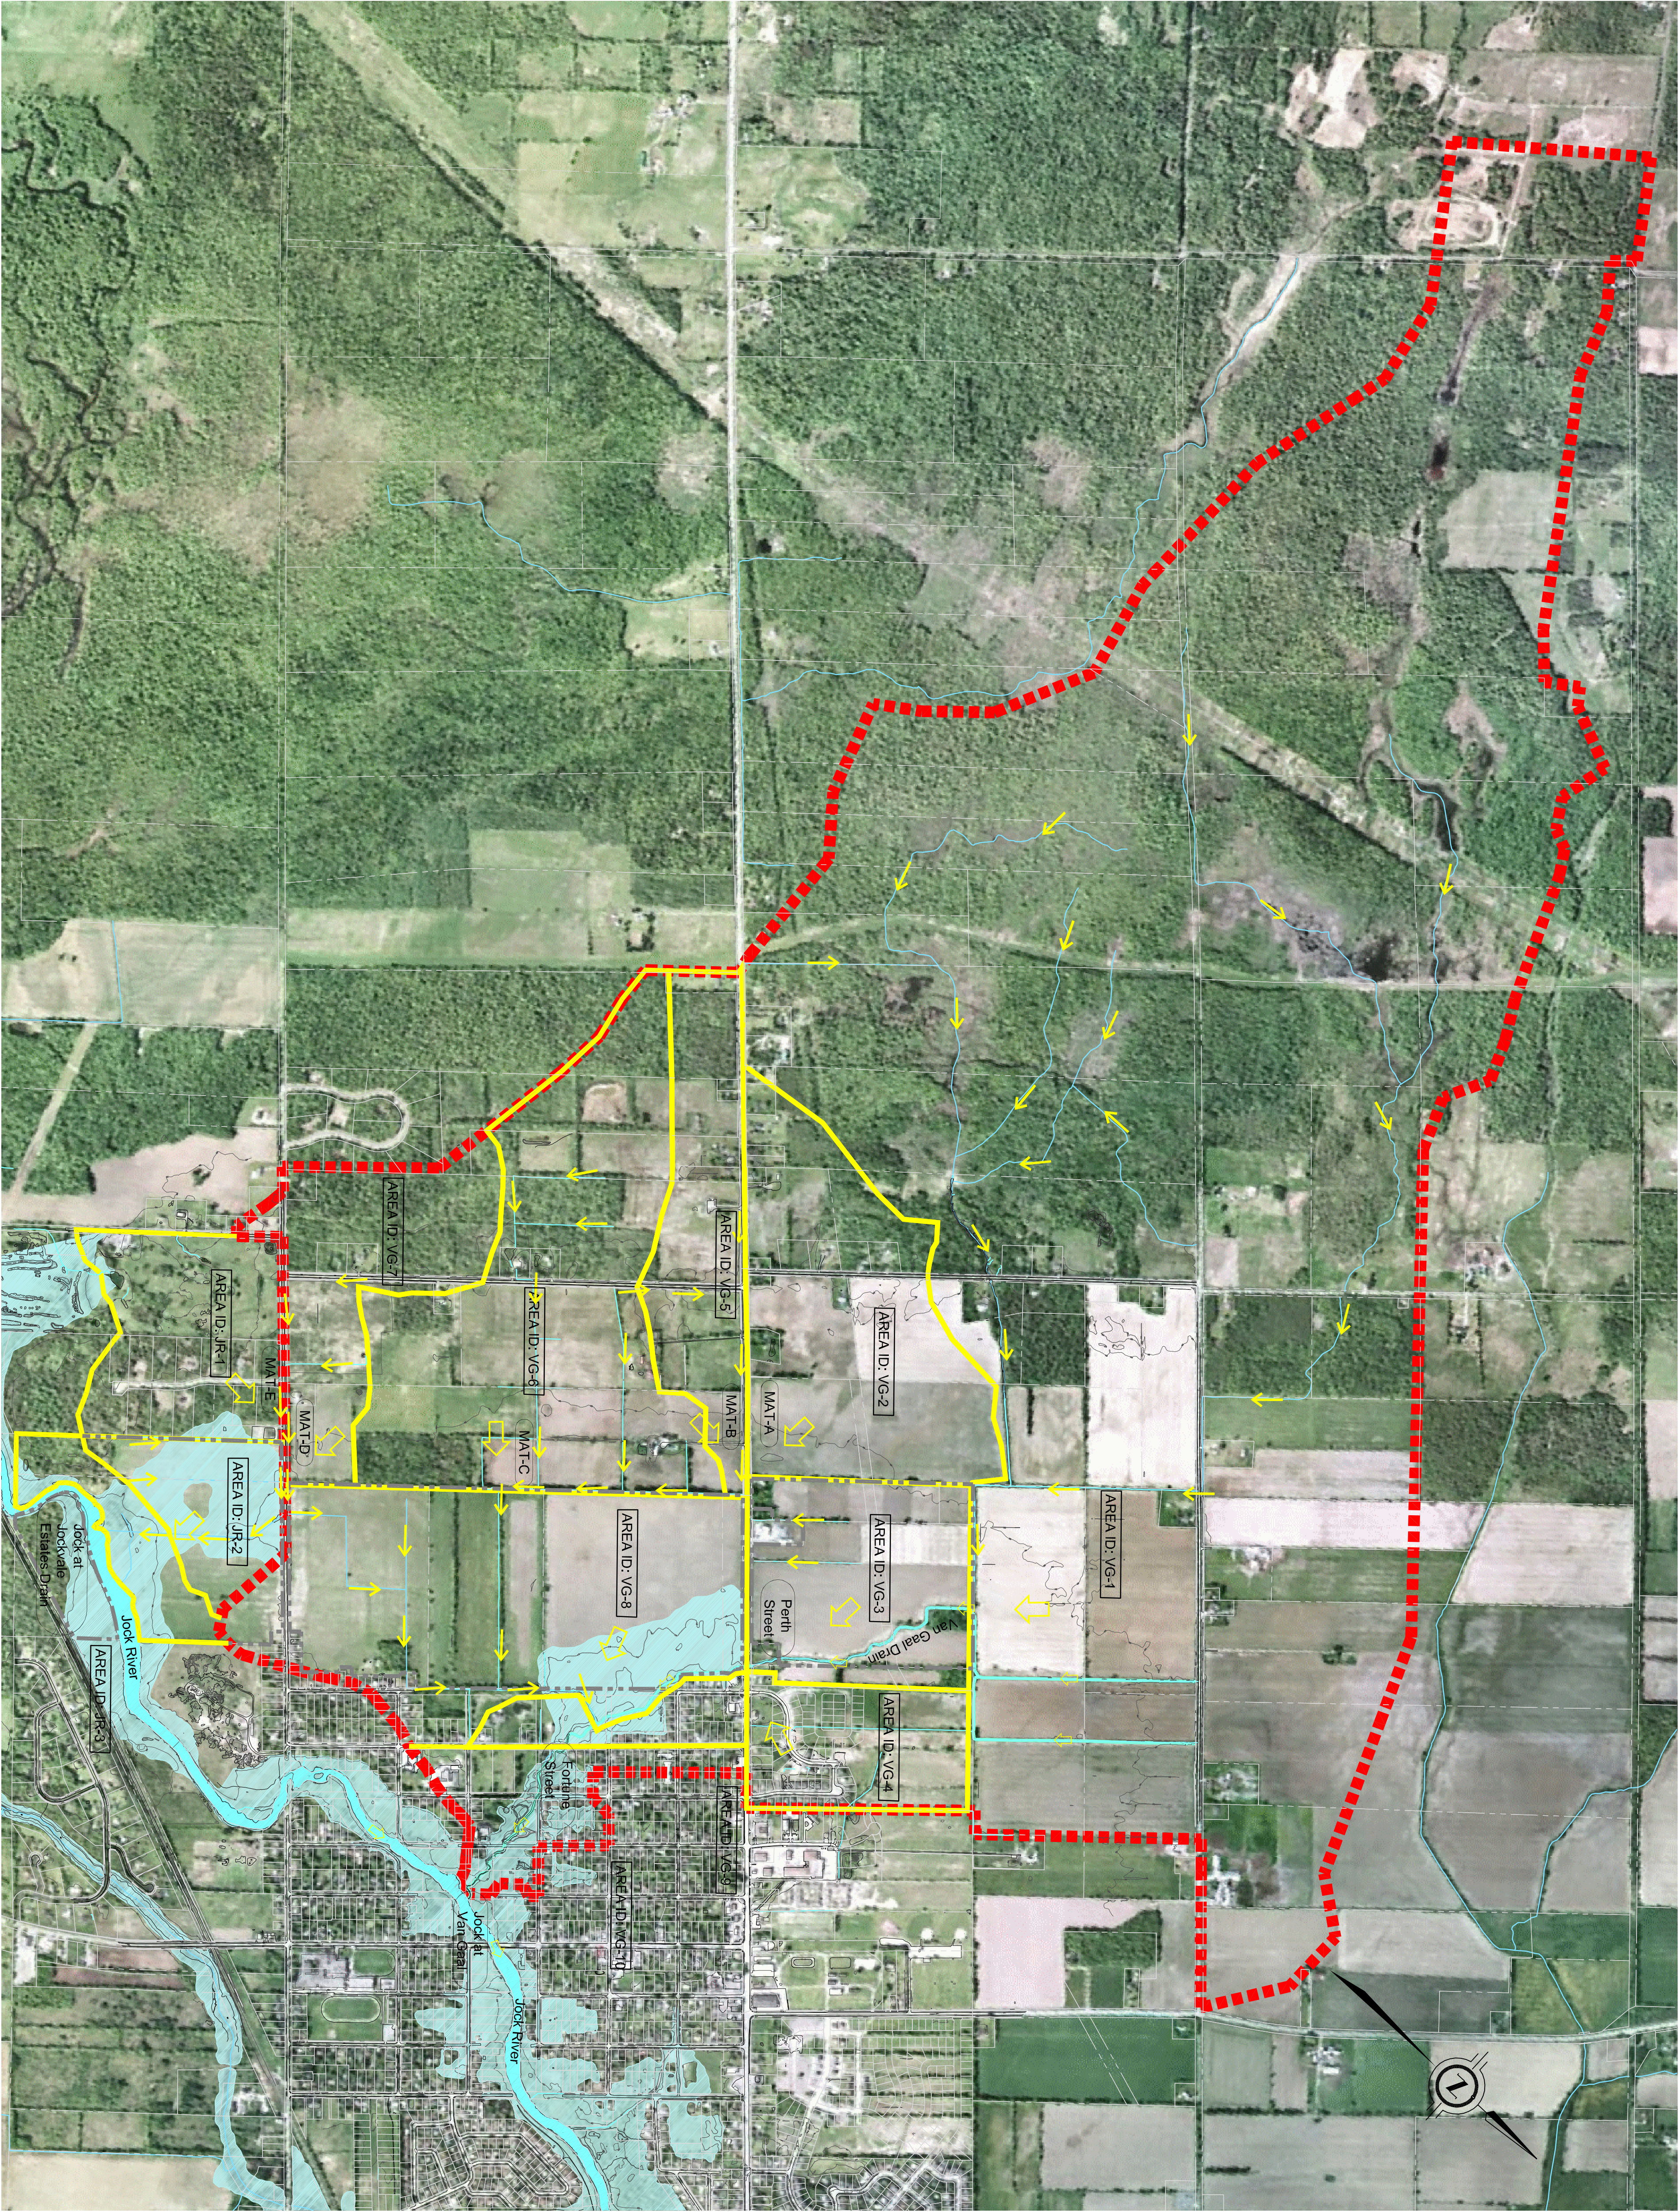

VILLAGE OF RICHMOND

EXISTING CONDITIONS STORM DRAINAGE PLAN

CITY OF OTTAWA

LEGEND

- 100-year Floodplain (R/C/A Floodplain modeling 2004)
- Van Gaal Drainage Boundary (per Retention Calculations Aug 00/03-04, Oct 2002)
- Site Area (per JFS/R/C/A 2010 Flood Plain Mapping)
- Drainage Area Outlet
- Channel Flow Direction
- Drainage Area ID
- Subject Area


PROJECT No.: 07-303

DATE: 2010-03-10

DRAWN BY: ADF

SCALE 1:10,000

DRAWING: 1

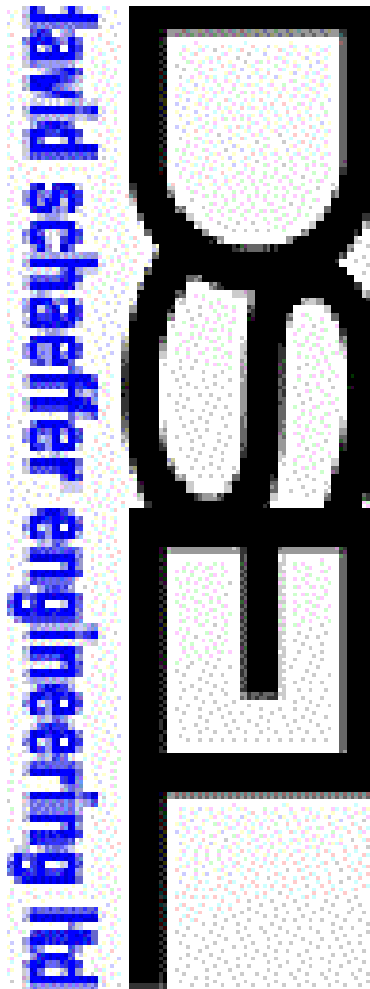

120 Iber Road, Unit 203
Stittsville, Ontario, K2S 1E9
Tel. (613) 836-0856
Fax. (613) 836-7183
www.DSEL.ca