


R2L Proposed Zone

	Semi	Single
Min. Lot Width	6m	10m
Min. Lot Area	165m ²	275m ²
Min. Front Yard	4.5m	4.5m
Min. Rear Yard	7.56m	7.56m
Min. Int. Side Yard	1m	1m
Max. Building Height	9.5m	9.5m

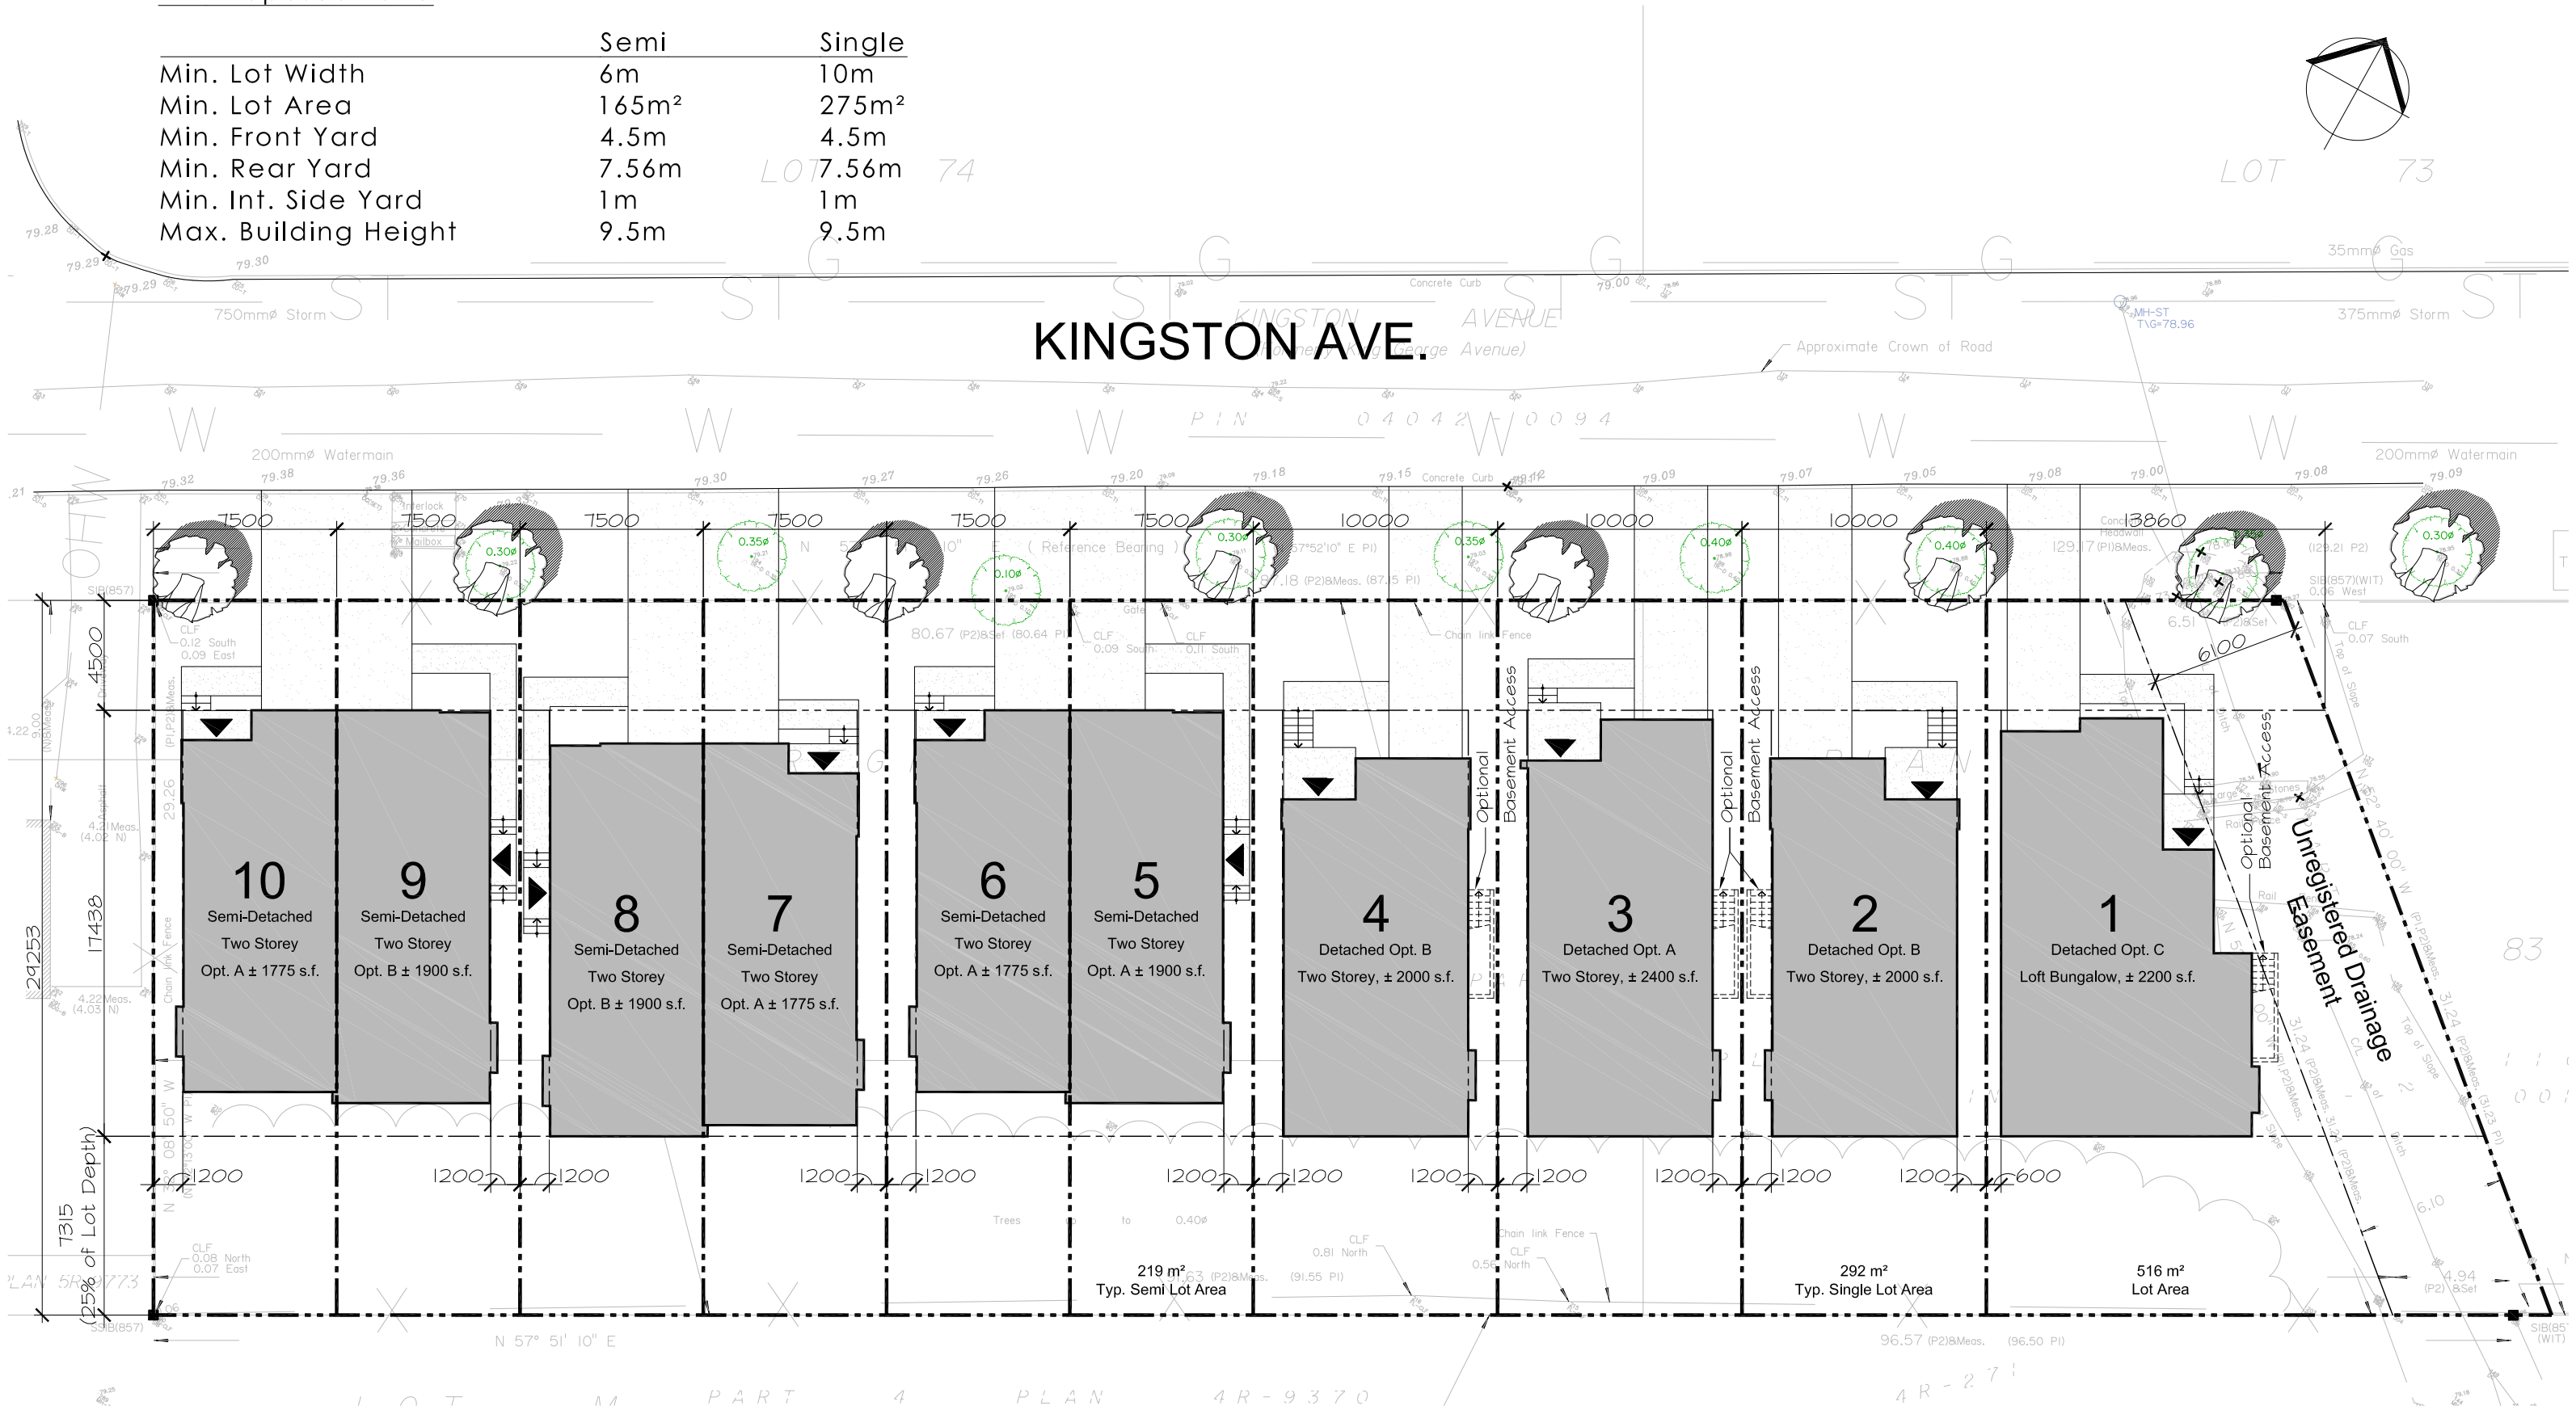

Kingston Ave Farmside Green @ Experimental Farm

Proposed Site Plan

Scale: 1:250
August, 2017