


N:\Active\Spatial\IM\Miller_Paving_Lt6\CRRRC\GIS\MXD\st12-1125-0045\Reporting\Phase4000\Vol3\1211250045-V3-4000-01-20-1-1-KeyPlan.mxd

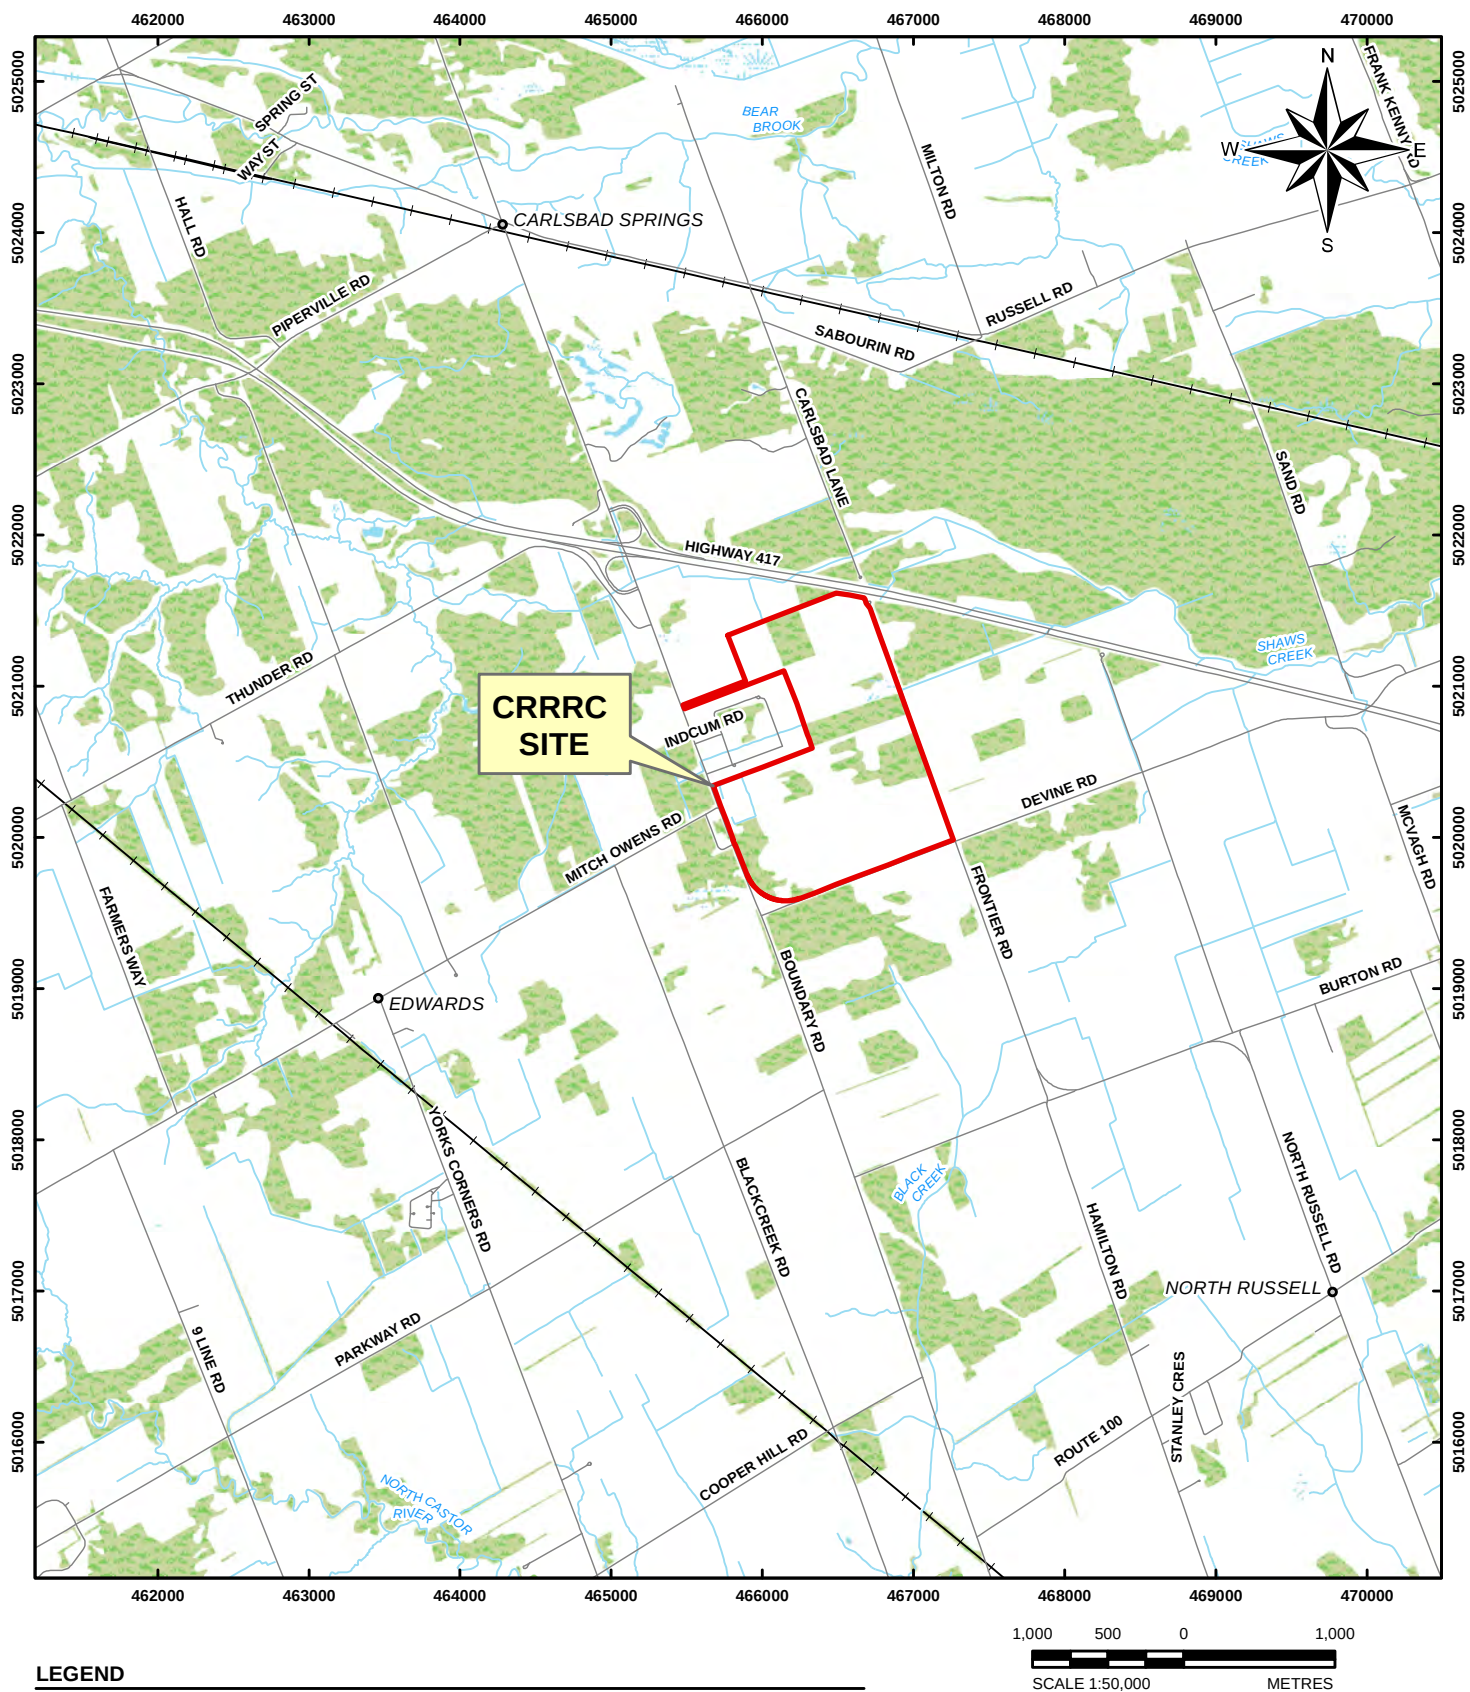

LEGEND

 PROPERTY BOUNDARY

NOTE

THIS FIGURE IS TO BE READ IN CONJUNCTION WITH THE ACCOMPANYING GOLDER ASSOCIATES LTD. REPORT.

REFERENCES

LAND INFORMATION ONTARIO (LIO) DATA PRODUCED BY GOLDER ASSOCIATES LTD. UNDER LICENCE FROM ONTARIO MINISTRY OF NATURAL RESOURCES, © QUEENS PRINTER 2011.
DATUM: NAD 83, COORDINATE SYSTEM: UTM ZONE 18

PROJECT

CAPITAL REGION RESOURCE
RECOVERY CENTRE

TITLE


KEY PLAN



PROJECT No. 12-1125-0045			PHASE No. 4000	
DESIGN	JPAO	DEC. 2013	SCALE AS SHOWN	REV. 0.0
GIS	BR	DEC. 2013		
CHECK	PLE	AUG. 2014		
REVIEW	PAS	AUG. 2014		

FIGURE 1-1

Path: N:\Active\Spatial_IM\Miller_Paving_Ltd\CRRRC\GIS\MXDs\12-1125-0045\Reporting\Phase4000\Vol.3\1211250045-V3-4000-0120-2-1-SitePlan.mxd

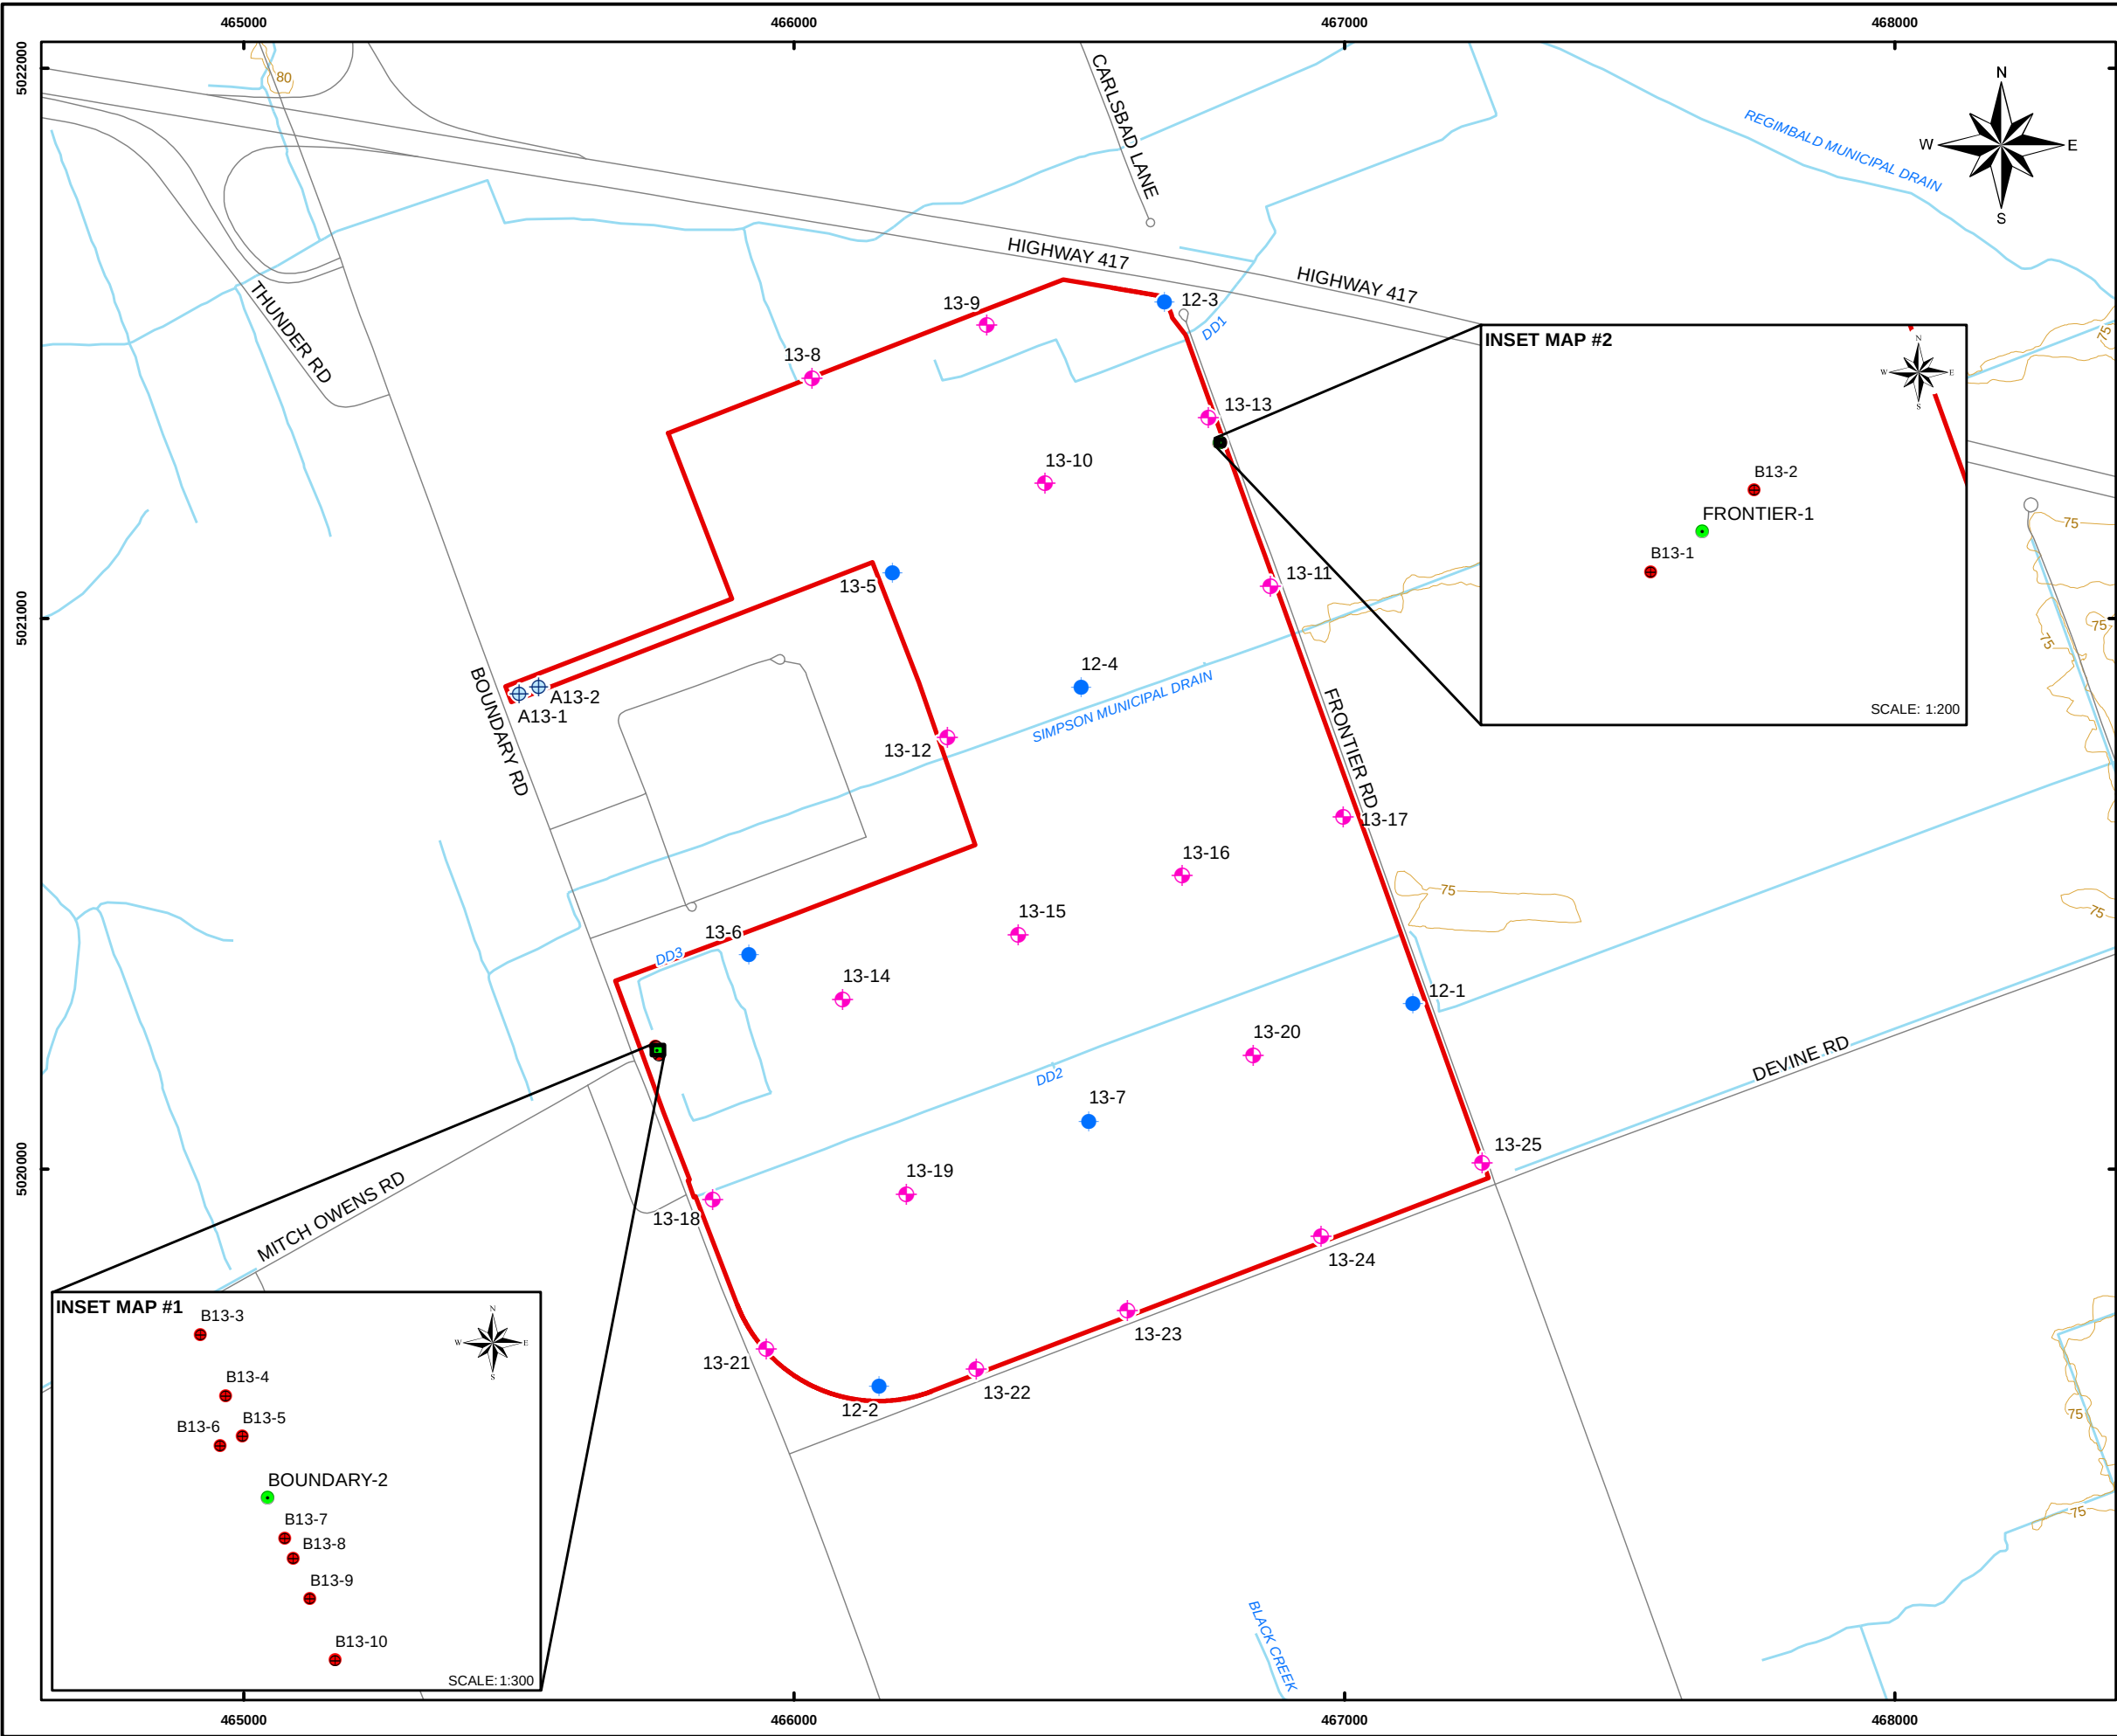

LEGEND

DEEP INVESTIGATION LOCATION

SHALLOW INVESTIGATION LOCATION

GOLDER SUPPLEMENTAL MONITORING WELL LOCATION

GOLDER DUG WELL ASSESSMENT MONITORING LOCATION

PRIVATE DUG WELL

ROAD

CONTOUR LINE, (5m)

SURFACE WATER FEATURE

WATER AREA

PROPERTY BOUNDARY




NOTE
THIS FIGURE IS TO BE READ IN CONJUNCTION WITH THE ACCOMPANYING GOLDER ASSOCIATES LTD. REPORT.

REFERENCE
LAND INFORMATION ONTARIO (LIO) DATA PRODUCED BY GOLDER ASSOCIATES LTD. UNDER LICENCE FROM ONTARIO MINISTRY OF NATURAL RESOURCES, © QUEENS PRINTER 2012.
PROJECTION: TRANSVERSE MERCATOR DATUM: NAD 83 COORDINATE SYSTEM: UTM ZONE 18

PROJECT	CAPITAL REGION RESOURCE RECOVERY CENTRE			
TITLE	SITE PLAN			
	PROJECT No. 12-1125-0045			SCALE AS SHOWN
	DESIGN	JPAO	DEC. 2013	REV. 0
	GIS	BR	DEC. 2013	
	CHECK	PLE	AUG. 2014	
	REVIEW	PAS	AUG. 2014	

FIGURE 2-1

Path: N:\Active\Spatial_1\Miller_Paving_Ltd\CRRRC\GIS\MXDs\12-1125-0045\Reporting\Phase4000\Vol.3\1211250045-V3-4000-0120-2-2-SurfMontLocations.mxd

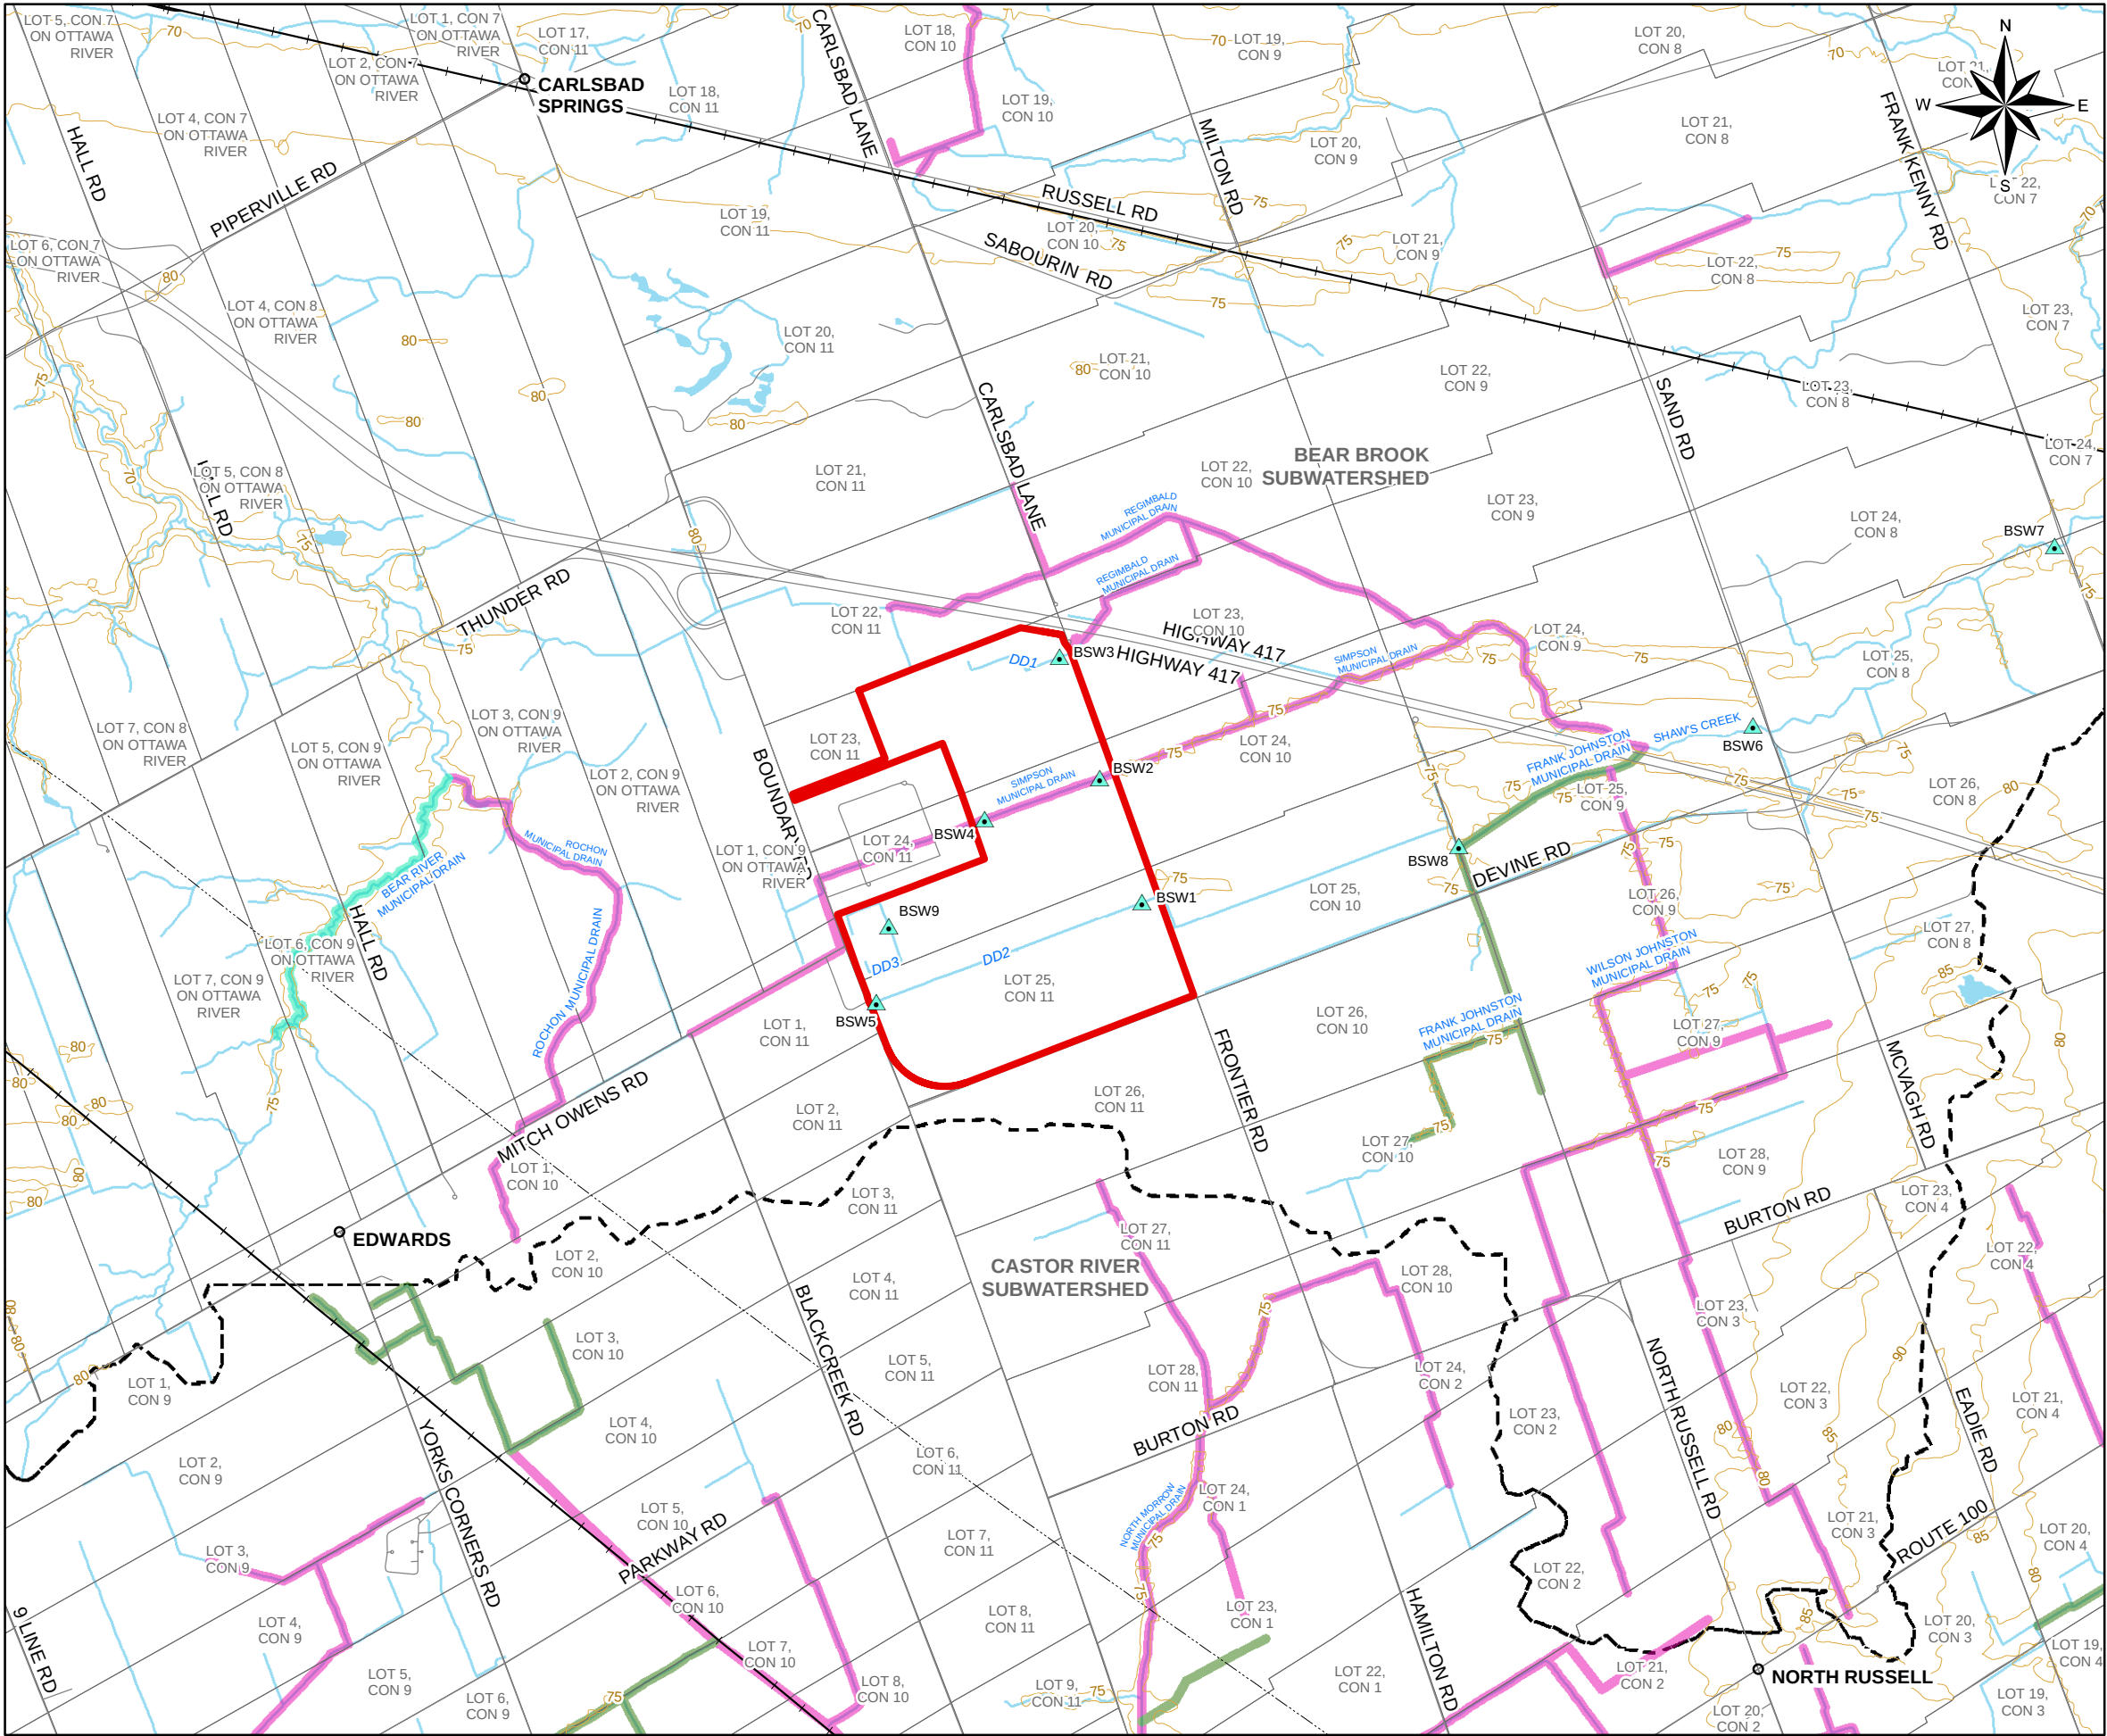

LEGEND

- POPULATED PLACENAME
- SURFACE WATER SAMPLING LOCATION
- ROAD
- RAIL ROAD
- CONTOUR LINE, (5m)
- UTILITY LINE
- MUNICIPAL DRAIN, CLASS B
- MUNICIPAL DRAIN, CLASS F
- MUNICIPAL DRAIN, NO CLASSIFICATION
- SURFACE WATER FEATURE
- WATER AREA
- SUBWATERSHED DIVIDE
- LOT/CONCESSION
- PROPERTY BOUNDARY

600 300 0 600
SCALE 1:30,000 METRES

NOTE

THIS FIGURE IS TO BE READ IN CONJUNCTION WITH THE ACCOMPANYING GOLDER ASSOCIATES LTD. REPORT.


REFERENCE

MUNICIPAL DRAIN CLASSIFICATIONS PROVIDED BY DEPARTMENT OF FISHERIES AND OCEANS (DFO).
LAND INFORMATION ONTARIO (LIO) DATA PRODUCED BY GOLDER ASSOCIATES LTD. UNDER LICENCE FROM ONTARIO MINISTRY OF NATURAL RESOURCES, © QUEENS PRINTER 2012.
PROJECTION: TRANSVERSE MERCATOR DATUM: NAD 83 COORDINATE SYSTEM: UTM ZONE 18

PROJECT	CAPITAL REGION RESOURCE RECOVERY CENTRE			
TITLE	SURFACE WATER MONITORING LOCATIONS AND CONSTRUCTED SURFACE WATER FEATURES			
	PROJECT No. 12-1125-0045		SCALE AS SHOWN	REV. 0
	DESIGN	JPAO	DEC. 2013	
	GIS	BR	DEC. 2013	
	CHECK	PLE	AUG. 2014	
	REVIEW	PAS	AUG. 2014	

FIGURE 2-2

N:\Active\2012\11\25 - Environmental and Civil Engineering\12-1125-0045 CRRRC EA Eastern OMPhase 4000_EA_Documentation\Vol 3 - G H&G\Geology Figures\ppt

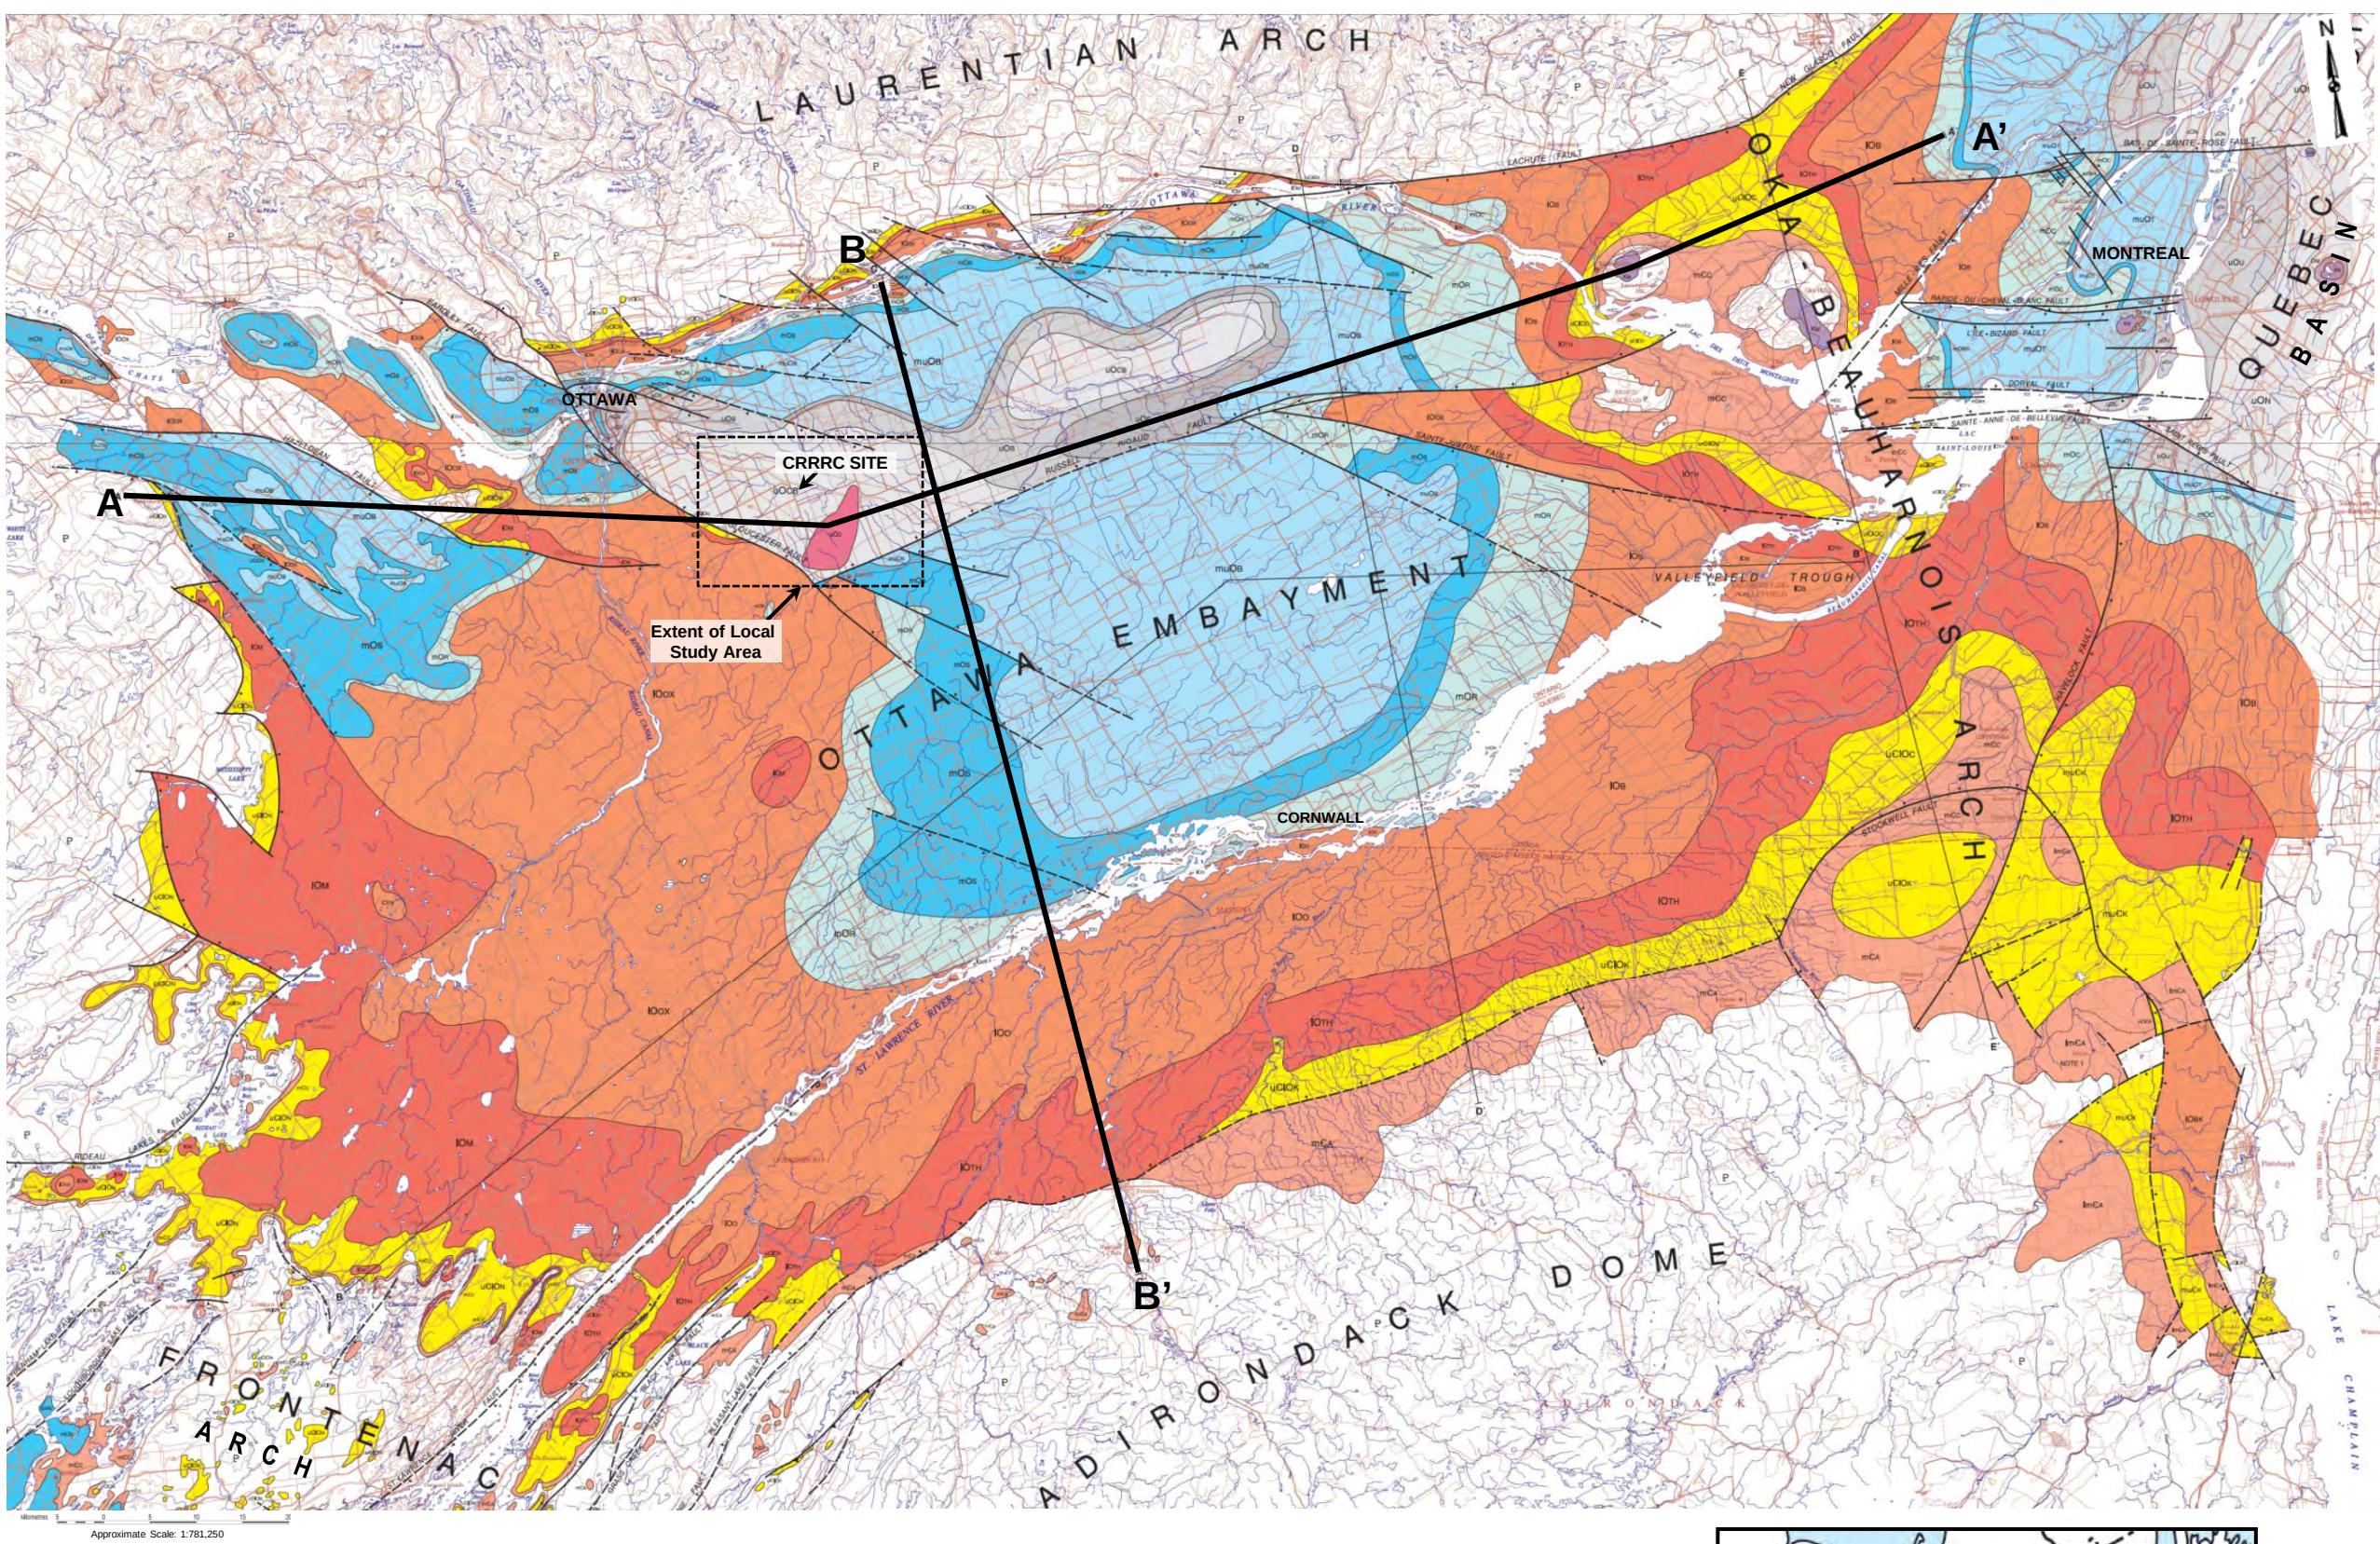


NOTE
THIS FIGURE IS TO BE READ IN CONJUNCTION WITH THE ACCOMPANYING GOLDER ASSOCIATES LTD. REPORT



REFERENCE
FROM SANFORD, B.V. AND RWC ARNOT. 2010. STRATIGRAPHIC AND STRUCTURAL FRAMEWORK OF THE POTSDAM GROUP IN EASTERN ONTARIO, WESTERN QUEBEC AND NORTHERN NEW YORK STATE. GEOLOGICAL SURVEY OF CANADA BULLETIN 597, 1:250,000 SCALE, 83 PP. OTTAWA: GSC.



PROJECT	CAPITAL REGION RESOURCE RECOVERY CENTRE			
TITLE	REGIONAL BEDROCK GEOLOGY			
 Golder Associates Ottawa, Ontario	PROJECT No. 12-1125-0045		SCALE AS SHOWN	REV.0
	DESIGN	NB	15 NOV 2013	
	GIS	NB	15 NOV 2013	
	CHECK	PLE	AUG. 2014	
	REVIEW	PAS	AUG. 2014	
FIGURE 3-1				

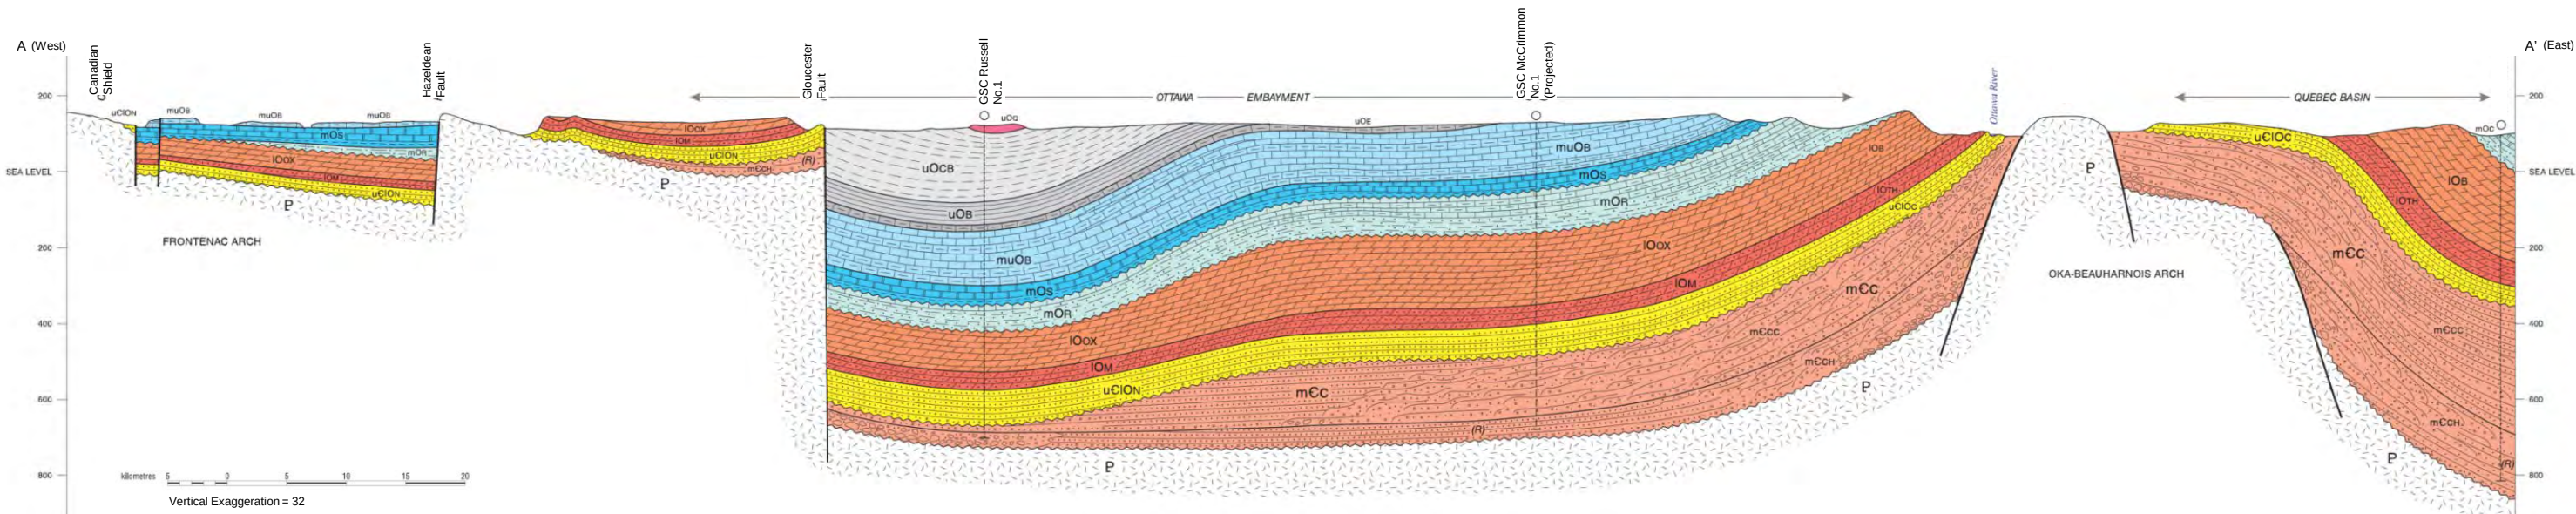

LEGEND

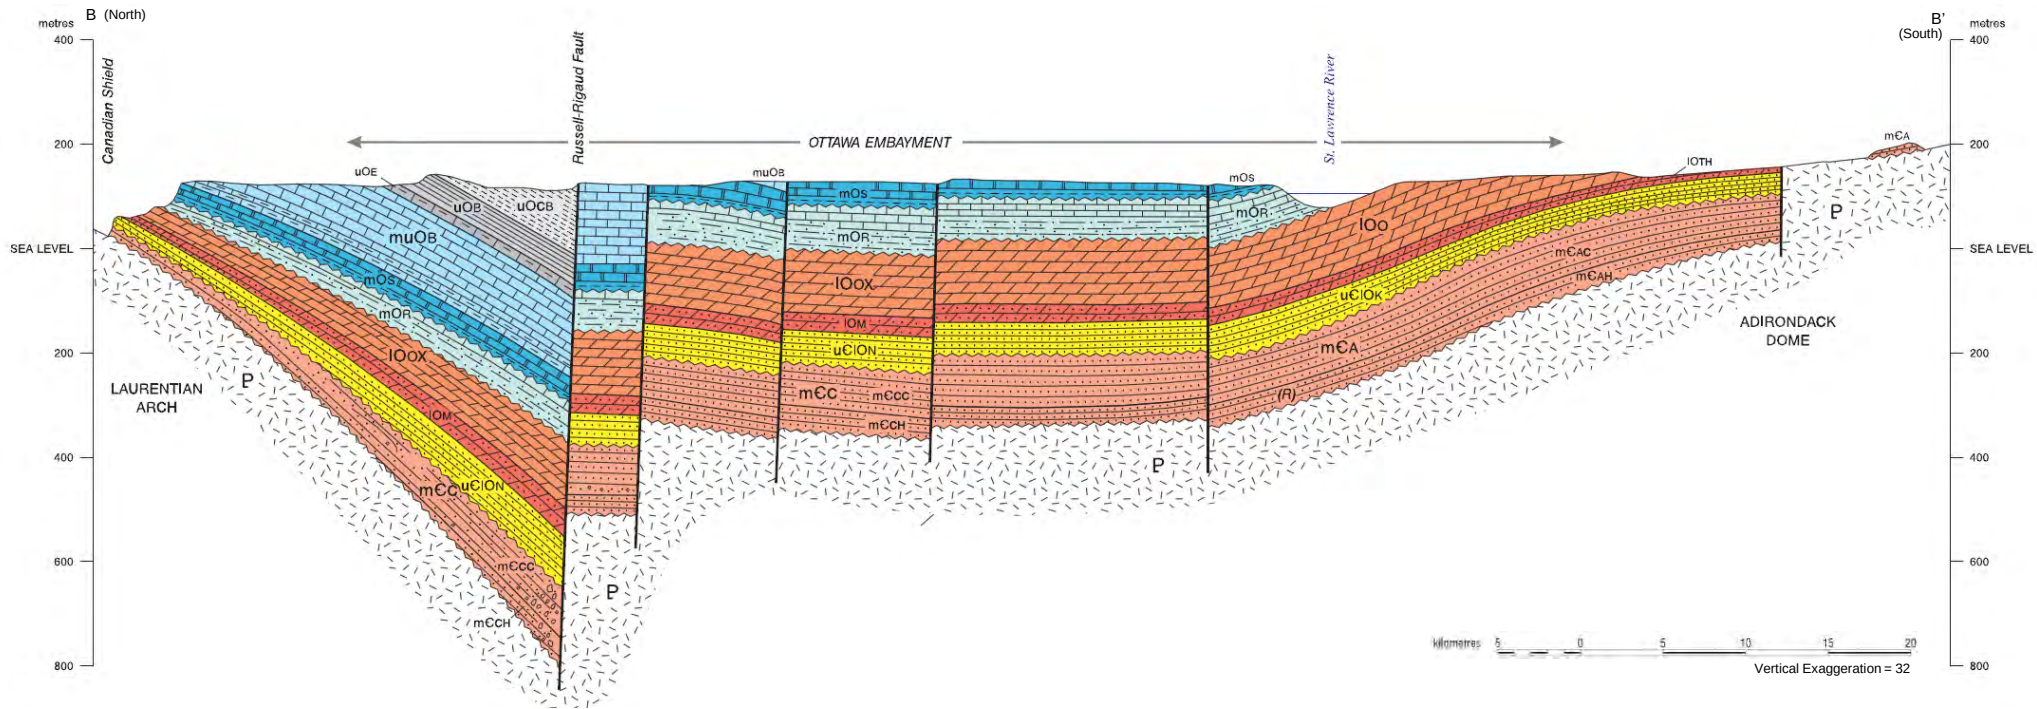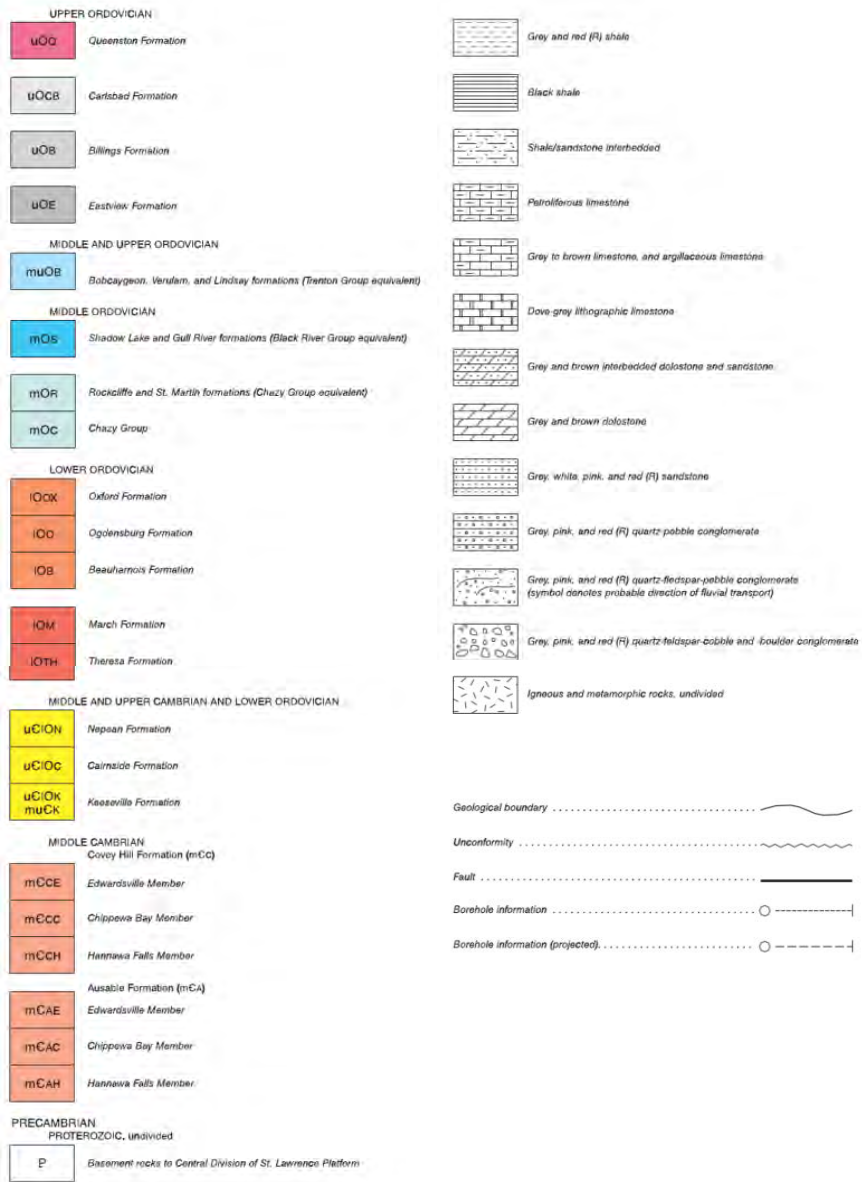

NOTE

THIS FIGURE IS TO BE READ IN CONJUNCTION WITH THE ACCOMPANYING
GOLDER ASSOCIATES LTD. REPORT

REFERENCE

FROM SANFORD, B.V. AND RWC ARNOT. 2010. STRATIGRAPHIC AND
STRUCTURAL FRAMEWORK OF THE POTSDAM GROUP IN EASTERN ONTARIO,
WESTERN QUEBEC AND NORTHERN NEW YORK STATE. GEOLOGICAL
SURVEY OF CANADA BULLETIN 597, 1:250,000 SCALE, 83 PP. OTTAWA: GSC.

PROJECT
CAPITAL REGION RESOURCE RECOVERY CENTRE

TITLE
REGIONAL BEDROCK GEOLOGY
CROSS-SECTIONS A-A' AND B-B'

	PROJECT No. 12-1125-0045			SCALE AS SHOWN	REV.0
	DESIGN	NB	15 NOV. 2013	FIGURE 3-2	
	GIS	NB	15 NOV. 2013		
	CHECK	PLE	AUG. 2014		
	REVIEW	PAS	AUG. 2014		

N:\Active\2012\1125 - Environmental and Civil Engineering\1125-1125-0045 CRRRC EA Eastern OMPhase 4000_EA_Documentation\Vol 3 - G H&G\Geology Figures\fig3-3

