
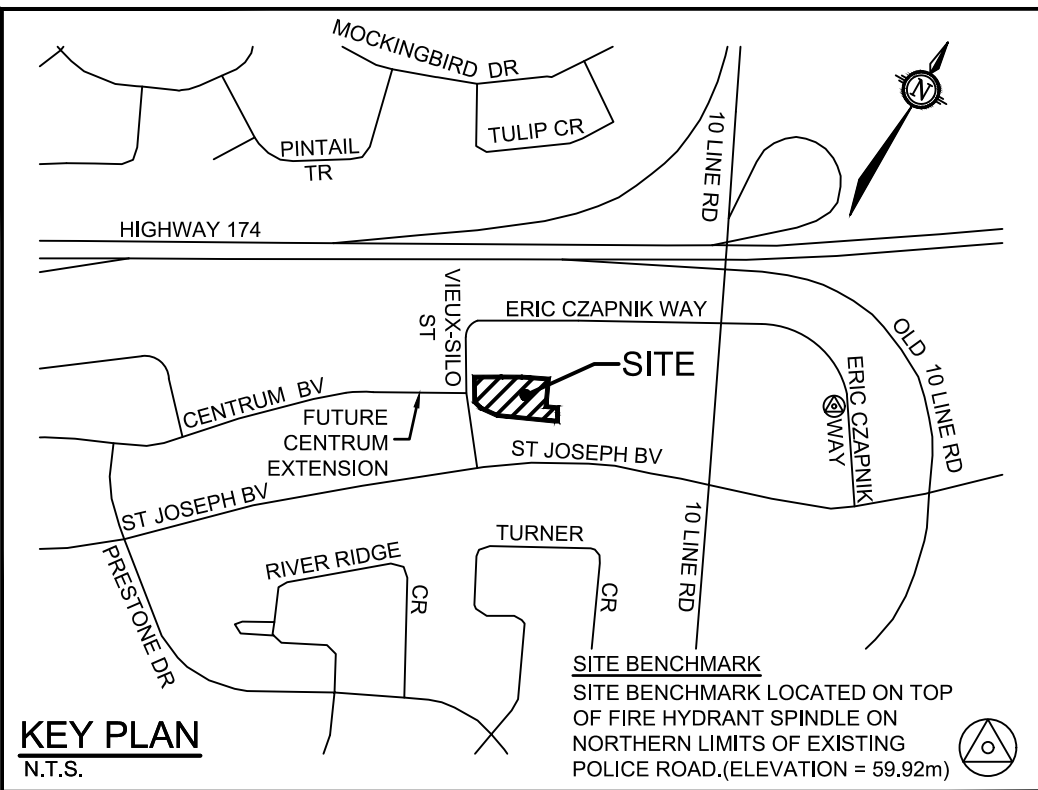
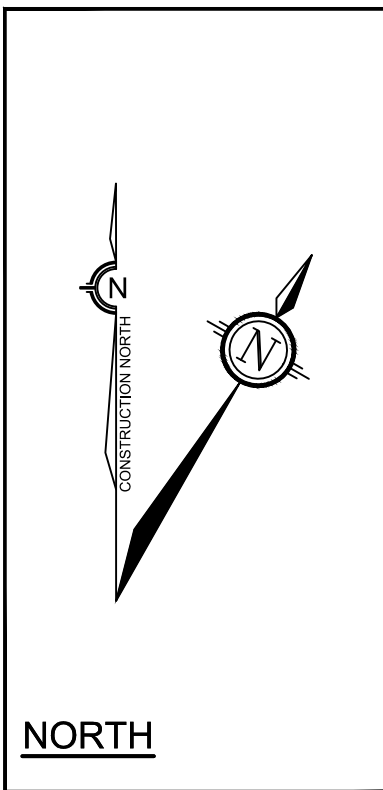


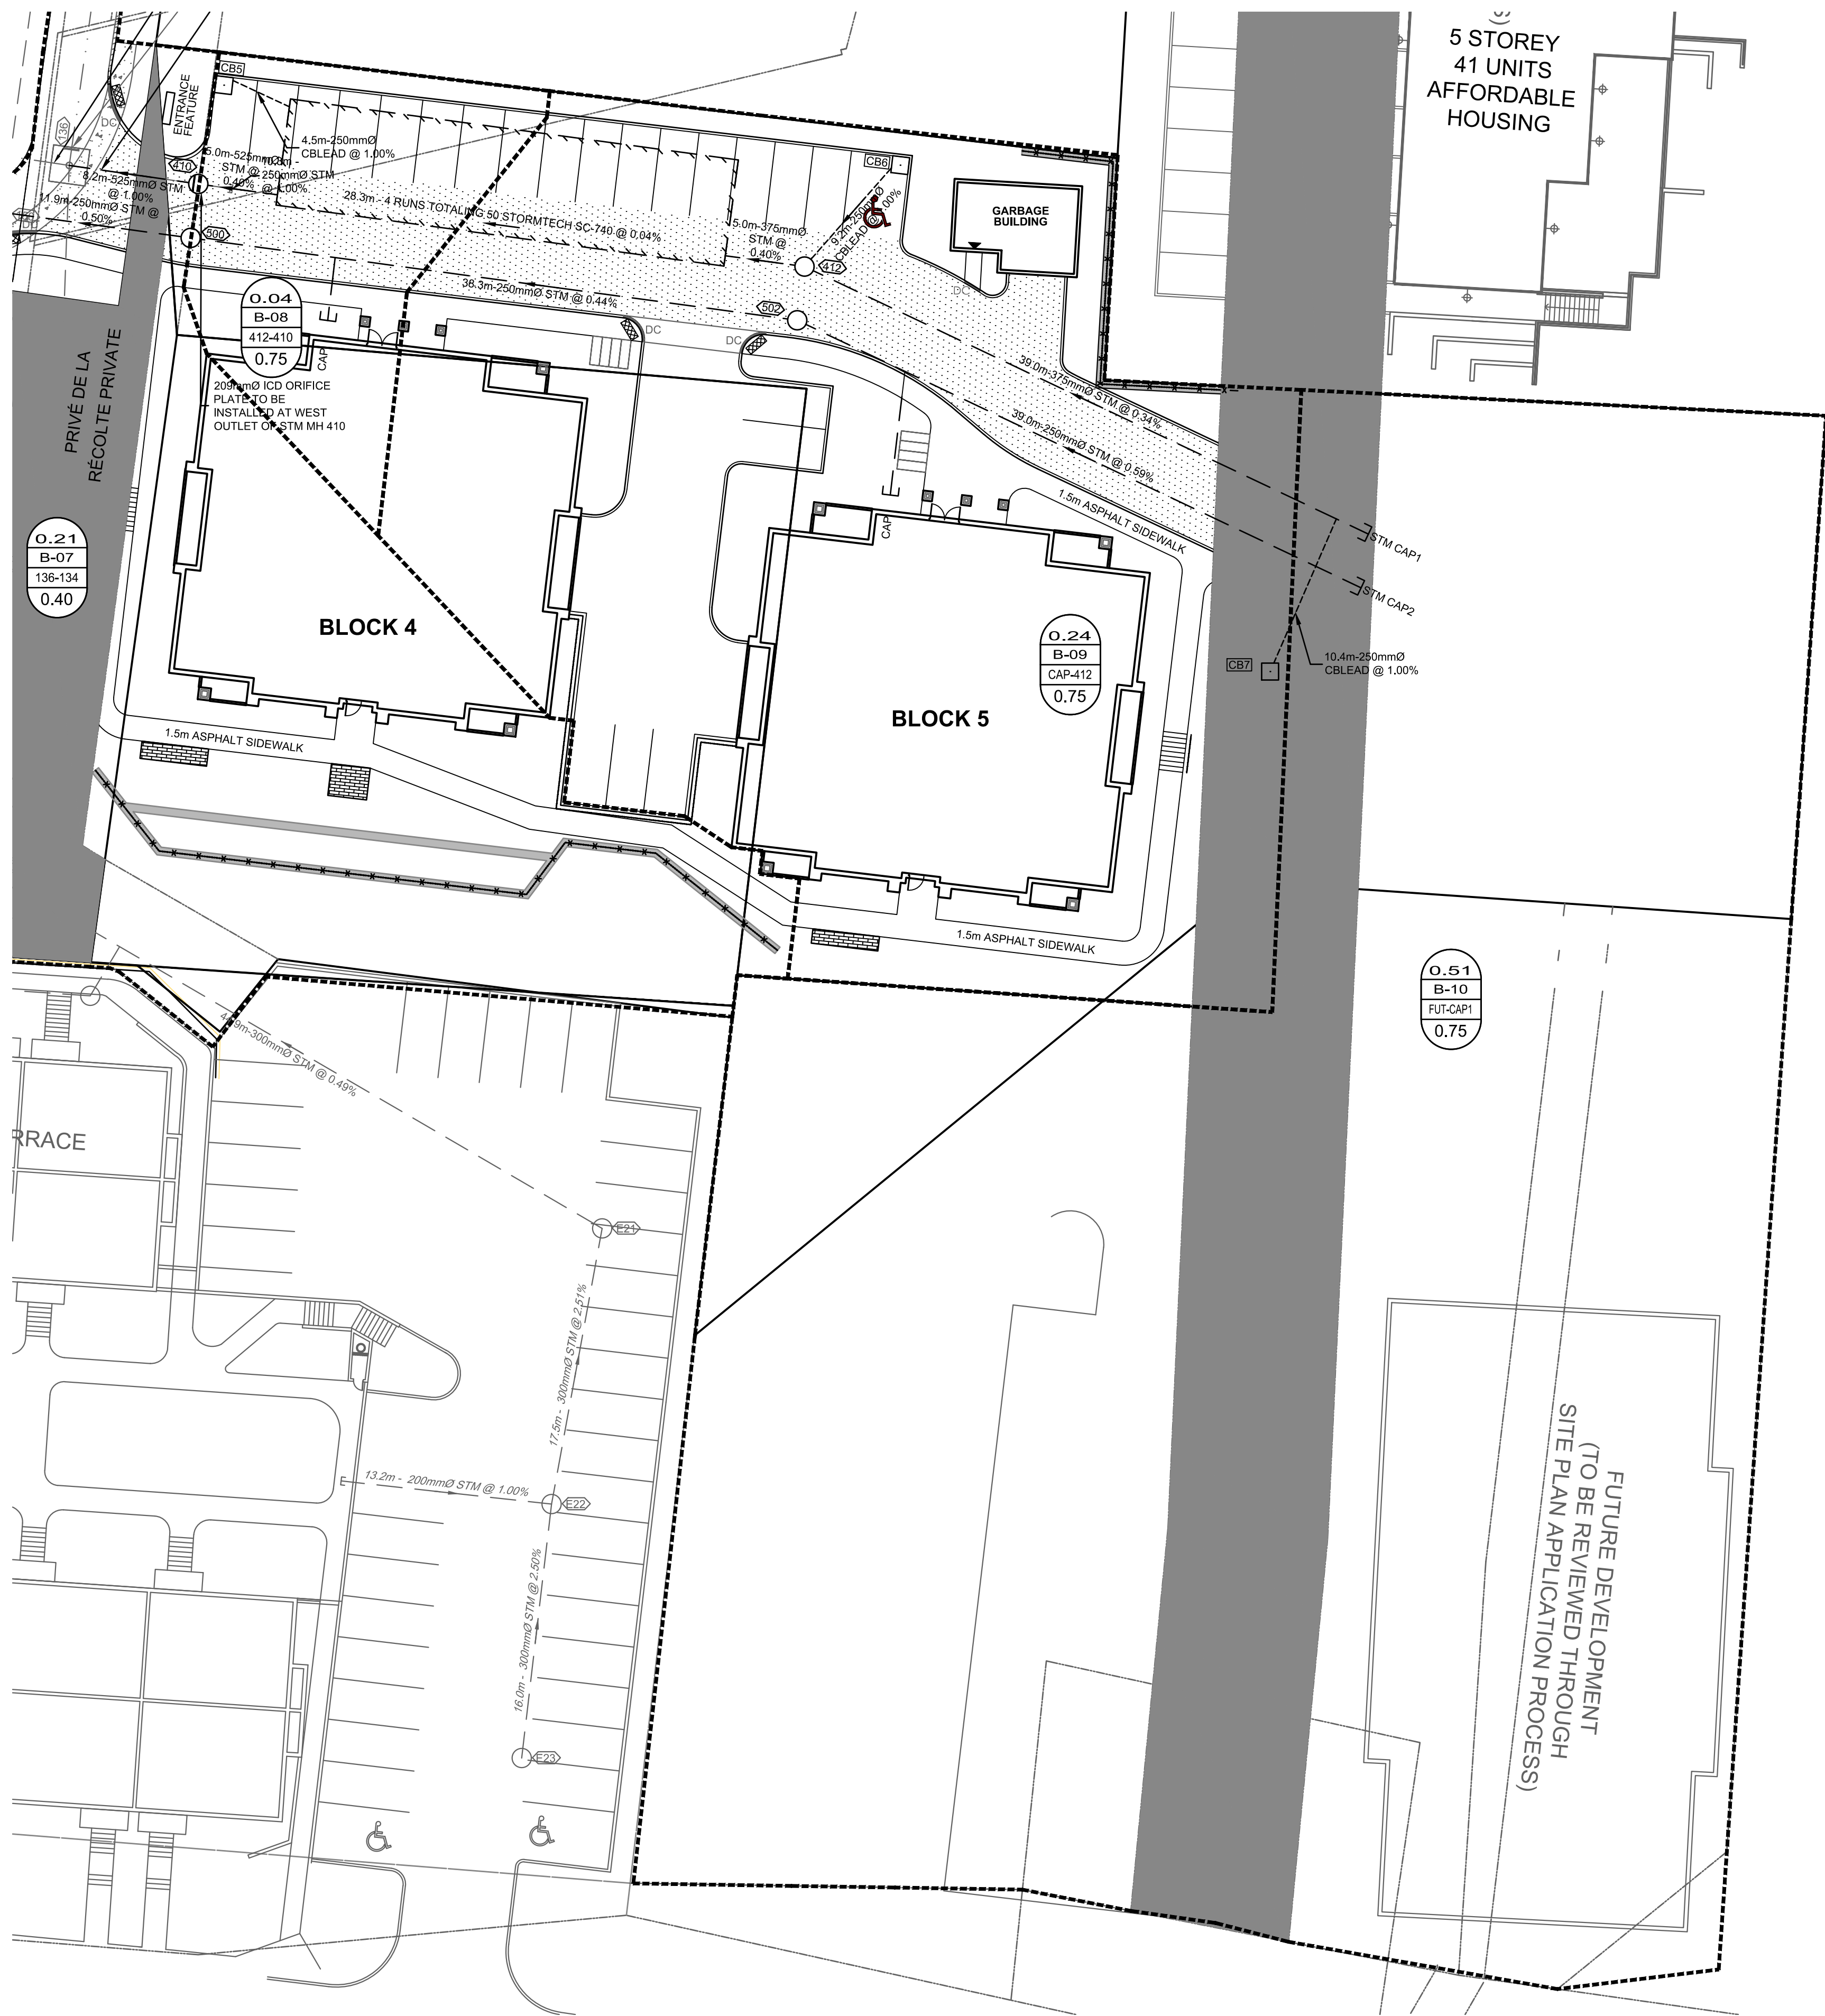

LEGEND

- AREA NUMBER
- AREA (ha)
- MANHOLE TO MANHOLE
- RUNOFF COEFFICIENT
- EXISTING AREA NUMBER
- AREA (ha)
- MANHOLE TO MANHOLE
- RUNOFF COEFFICIENT

- STORM DRAINAGE AREA BOUNDARY
- EXISTING STORM DRAINAGE AREA BOUNDARY
- PROPOSED STORM MH & SEWER WITH DIRECTION OF FLOW
- PROPOSED CATCHBASIN
- EXISTING STORM MH & SEWER WITH DIRECTION OF FLOW
- EXISTING CATCHBASIN
- EXISTING CATCHBASIN MANHOLE
- EXISTING STORM BOX MANHOLE WITH ICD ORIFICE PLATE

PRELIMINARY

NOTE:
THE POSITION OF ALL POLE LINES, CONDUITS, WATERMAINS, SEWERS AND OTHER UNDERGROUND AND OVERGROUND UTILITIES AND STRUCTURES IS NOT NECESSARILY SHOWN ON THE CONTRACT DRAWINGS, AND WHERE SHOWN, THE ACCURACY OF THE POSITION OF SUCH UTILITIES AND STRUCTURES IS NOT GUARANTEED. BEFORE STARTING WORK, DETERMINE THE EXACT LOCATION OF ALL SUCH UTILITIES AND STRUCTURES AND ASSUME ALL LIABILITY FOR DAMAGE TO THEM.


APPROVED ☐ REFUSED ☐
THIS ____ DAY OF _____, 20____

JEFF MCEWEN, P.ENG., MANAGER
DEVELOPMENT REVIEW, SUBURBAN SERVICES

No.	REVISION	DATE	BY
2.	ISSUED FOR SITE PLAN SUBMISSION	DEC 15/17	DDB
1.	ISSUED FOR SITE PLAN APPROVAL	AUG 26/16	KJA

SCALE

1:250

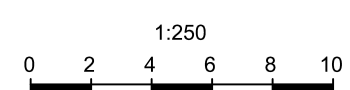

DESIGN	DDB
CHECKED	DDB
DRAWN	SAM
CHECKED	DDB
APPROVED	DDB

FOR REVIEW ONLY



NOVATECH
Engineers, Planners & Landscape Architects
Suite 200, 240 Michael Cowpland Drive
Ottawa, Ontario, Canada K2M 1P6
Telephone (613) 254-9643
Facsimile (613) 254-5867
Website www.novatech-eng.com

LOCATION
CITY OF OTTAWA
HILLSIDE VISTA WALKUP CONDOS

DRAWING NAME
STORM DRAINAGE AREA PLAN

PROJECT No.
106011
REV
REV # 2
DRAWING No.
106011-ST2-WT