


KNOWN AS NAVAN ROAD (Regional Road No. 28)
 (Formerly ~~Gravel~~ Gravel Navan Road, Bearbrook Road)

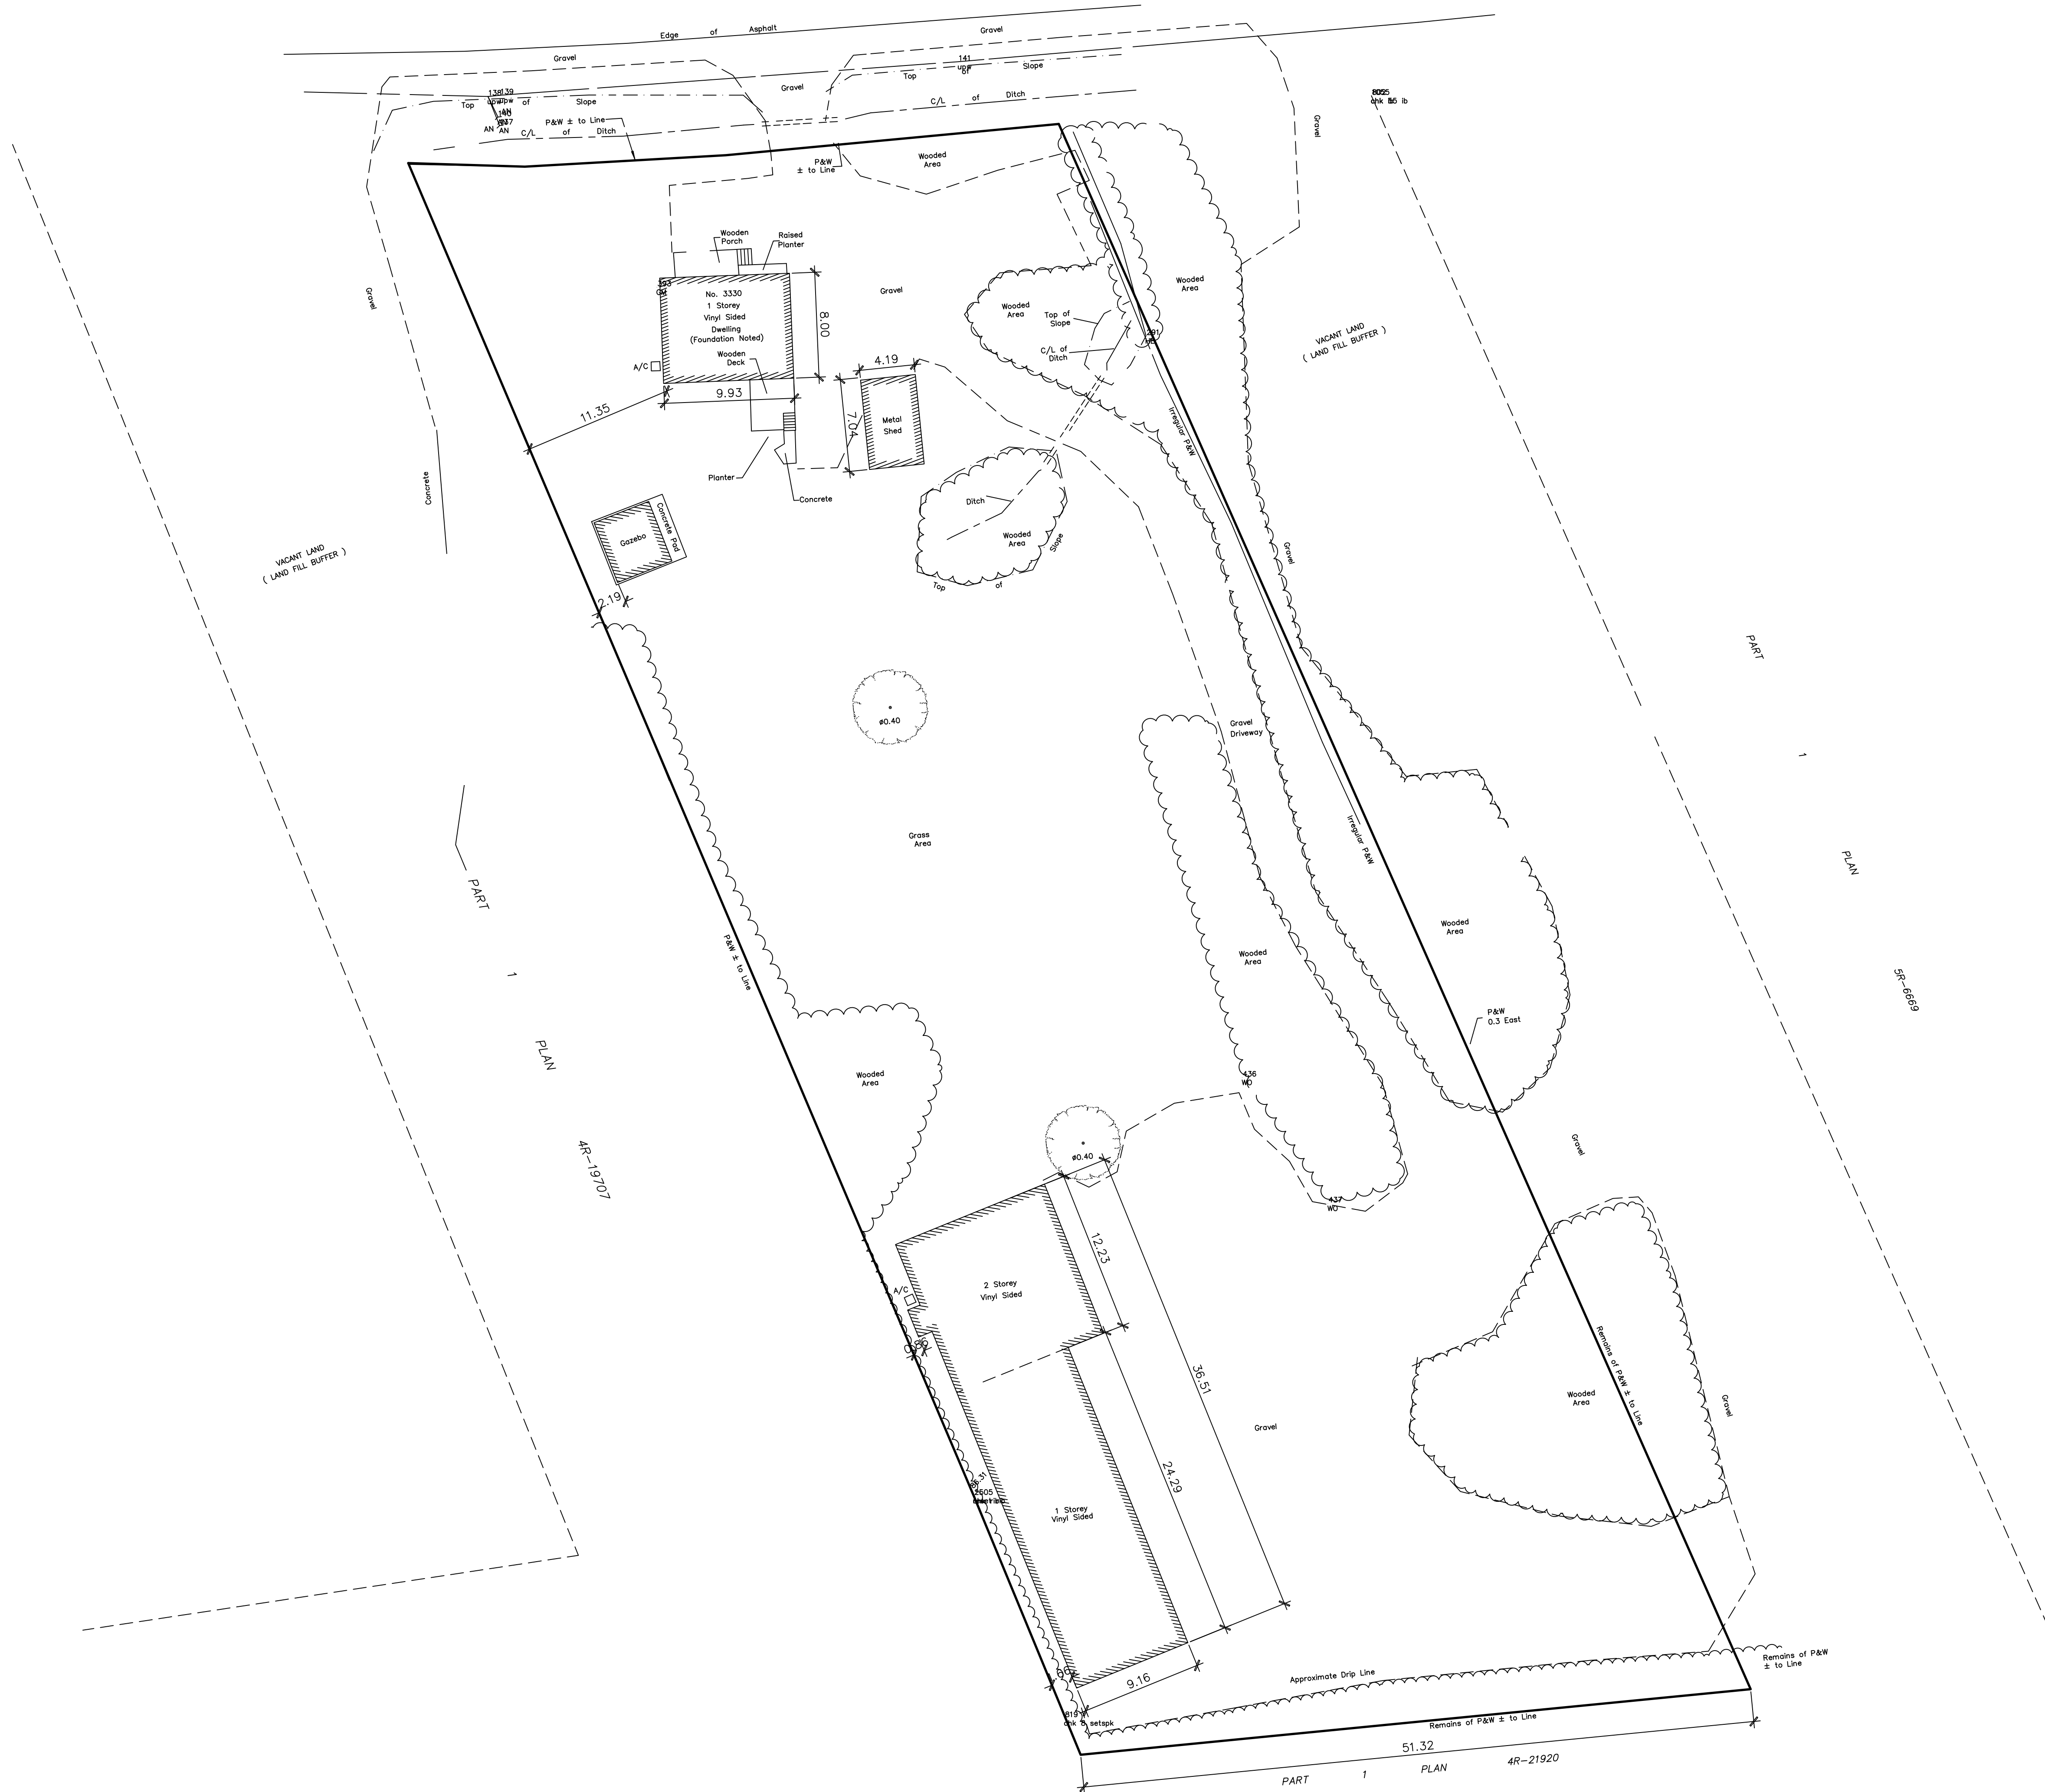

NAME 3330 NAVAN RD., NAVAN, ON		
TITLE SITE PLAN		
DRAWN BY ZACH TREMBLAY	DATE JAN. 2023	SCALE 1-250
PLAN NO. A-1		